



WBS NO: 2025CPT.03.06.10671, ETC.

CONTRACT: C20XXX

**STATE OF NORTH CAROLINA
DIVISION OF HIGHWAYS
ONslow COUNTY**

TYPE OF WORK: RESURFACING

STATE	STATE PROJECT REFERENCE NUMBER	SHEET NO.
NC	2025CPT.03.06.10671, ETC.	2
STATE PROJECT NUMBER		DESCRIPTION

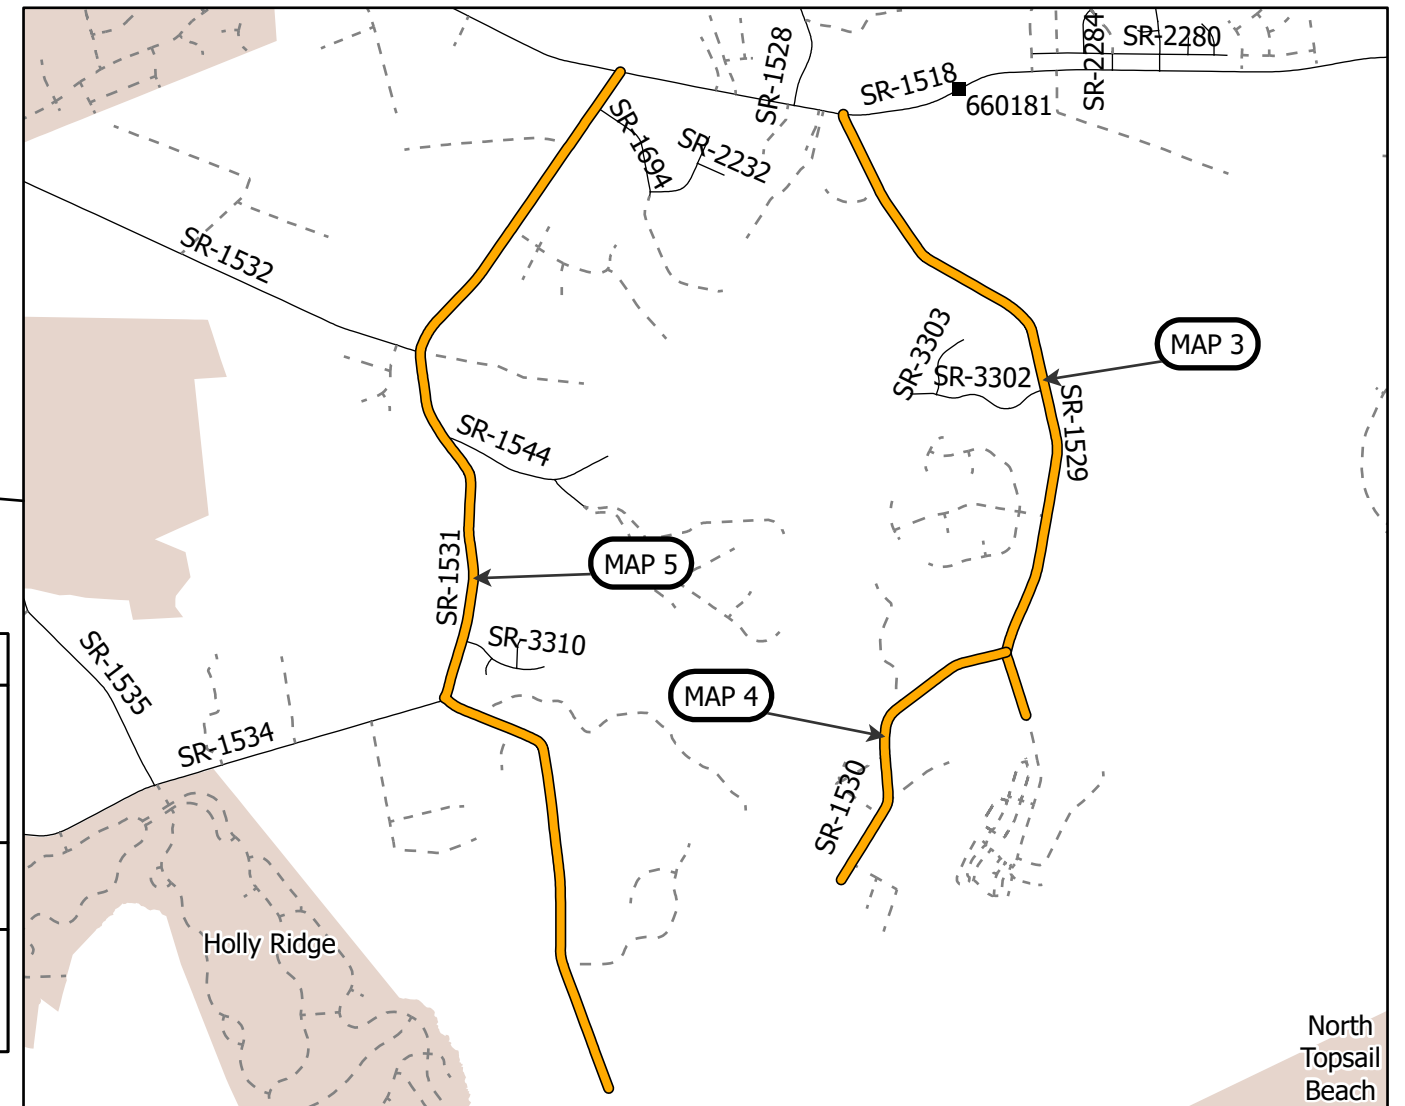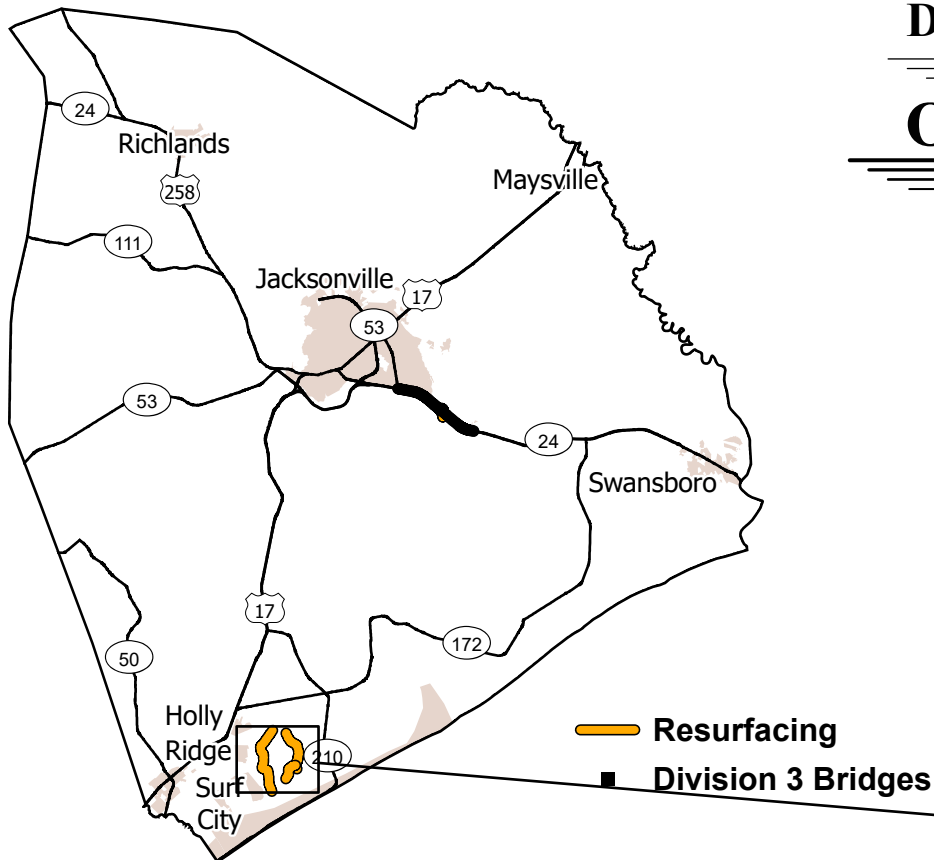

MAP	ROUTE	Description	TYPE
3	SR-1529 / TURKEY POINT RD & HARBOR POINT RD	FROM SR 1518 (OLD FOLKSTONE RD) TO END OF MAINTENANCE [MP 0.00 - MP 1.83]	Resurfacing
4	SR 1530 / TURKEY POINT	FROM SR 1529 (HARBOR PT) TO END OF MAINTENANCE [MP 0.00 - MP 1.83]	Resurfacing
5	SR 1531 / TAR LANDING RD.	FROM SR 1518 (OLD FOLKSTONE RD) TO END OF MAINTENANCE [MP 0.00 - MP 3.09]	Resurfacing

PROJECT LENGTH

MAP	MILES
3	1.83
4	0.82
5	3.09

Prepared in the Office of:
DIVISION OF HIGHWAYS
5501 BARBADOS BLVD., CASTLE HAYNE, NC, 28429

This exhibit does not meet NC 47-30 requirements and therefore is not intended for design, construction, or recording or transfer of title.

