

PROJECT REFERENCE NO.

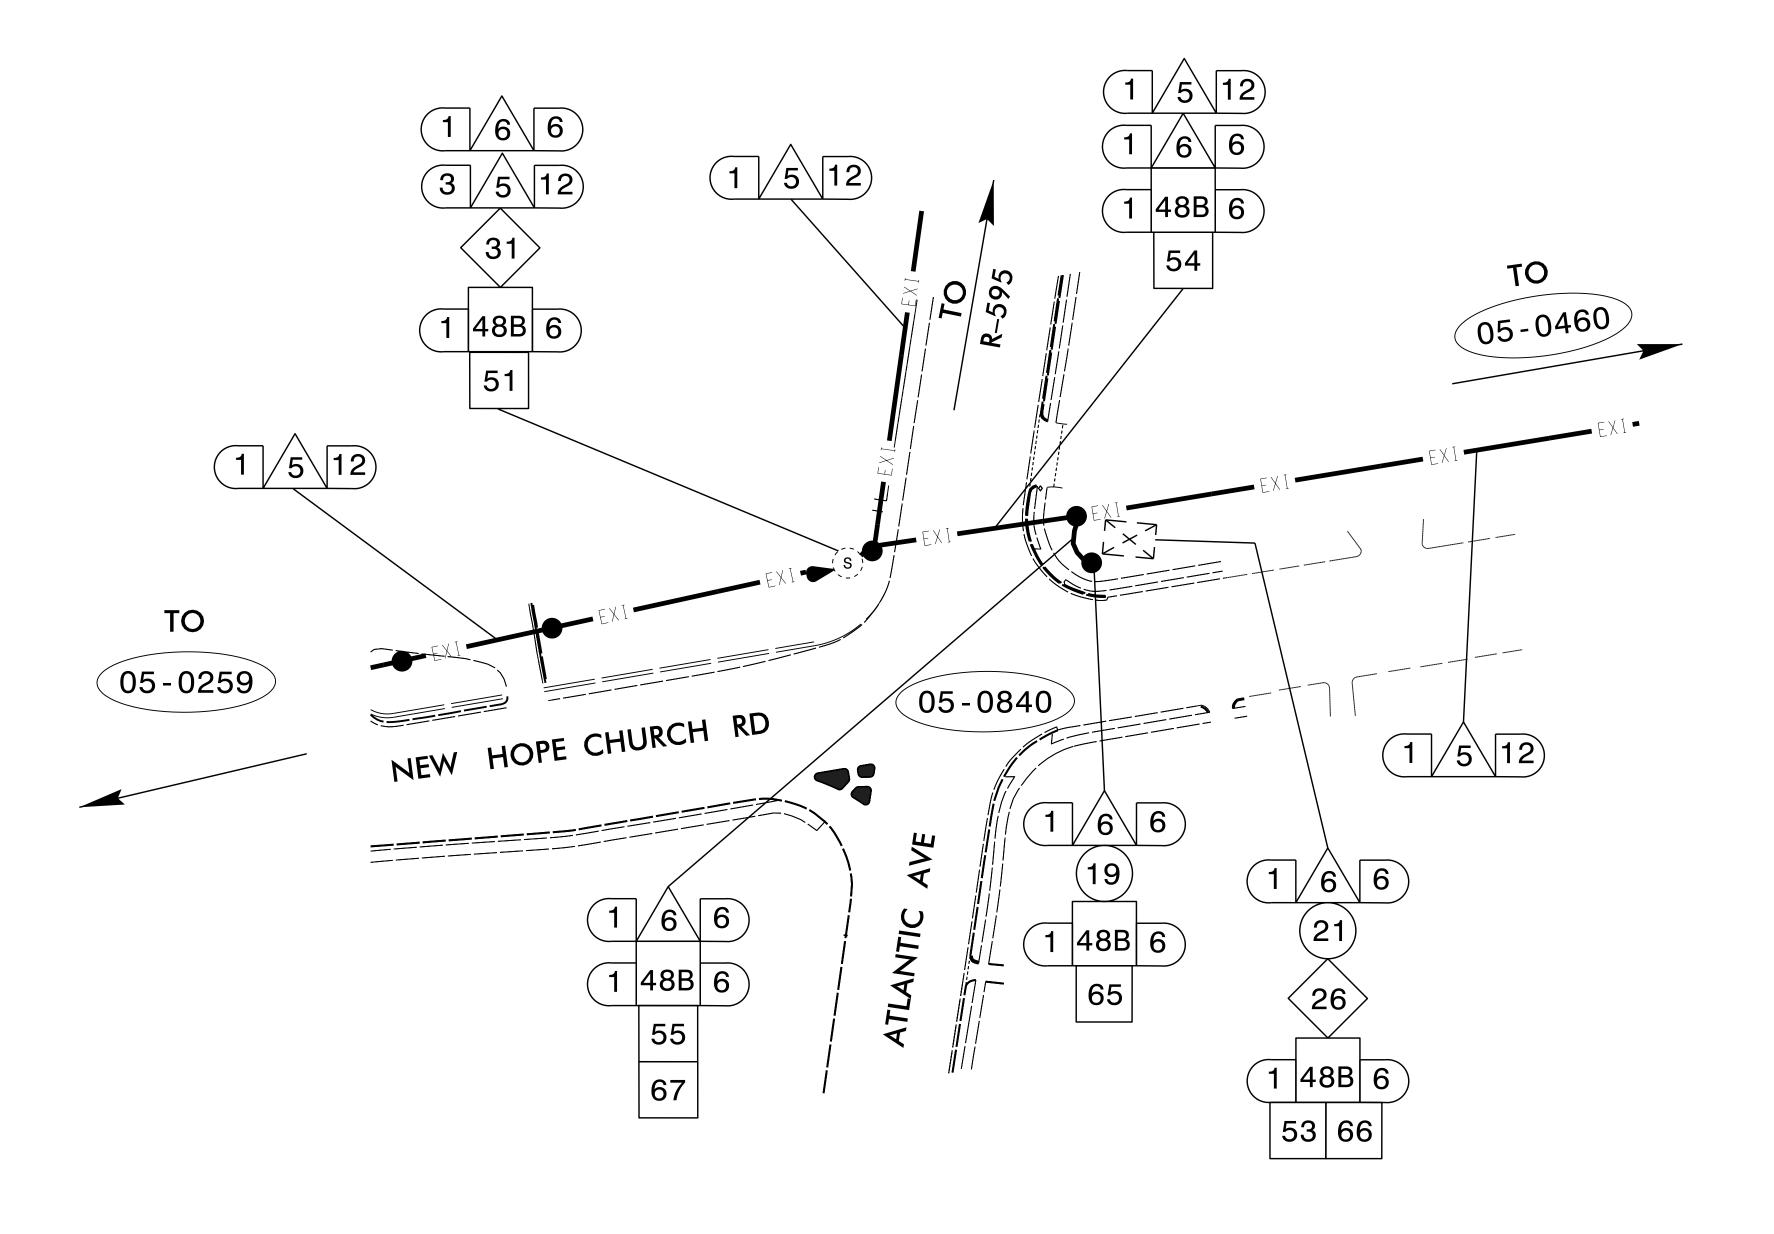

NOTES:

- 1) NOTIFY THE CITY OF RALEIGH TRAFFIC SIGNAL SYSTEM MANAGER AT (919) 996-4046 FIVE (5) DAYS PRIOR TO BEGINNING WORK ON THE SIGNAL SYSTEM COMMUNICATIONS CABLE. NOTIFY THE SIGNAL SYSTEM OPERATOR AFTER ALL WORK IS PERFORMED TO ENSURE THAT ALL FIBER CIRCUITS ARE FUNCTIONING PROPERLY. ALL WORK IS NOT COMPLETE UNTIL THE SIGNAL SYSTEM IS BACK UP AND OPERATIONAL.
- 2) CONTRACTOR TO RECORD EXISTING SPLICE ARRANGEMENT FOR COMPARISON TO THE SUPPLIED SPLICE DETAILS. IF DISCREPANCIES EXIST, CONTACT THE ENGINEER TO DETERMINE HOW TO PROCEED WITH RESPLICING. PROVIDE AS-BUILT PLANS TO THE ENGINEER IF FINAL SPLICE ARRANGEMENT DIFFERS FROM THE SUPPLIED SPLICE DETAILS.
- 3) CUT AND DESPLICE EXISTING 6-FIBER DROP CABLE ASSEMBLY AT EXISTING AERIAL SPLICE ENCLOSURE, DELASH FROM THE EXISTING MESSENGER, DISCONNECT FROM THE SIGNAL CABINET AT SIN #05-0840, REMOVE, AND DISCARD.

DOCUMENT NOT CONSIDERED FINAL UNLESS ALL SIGNATURES COMPLETED

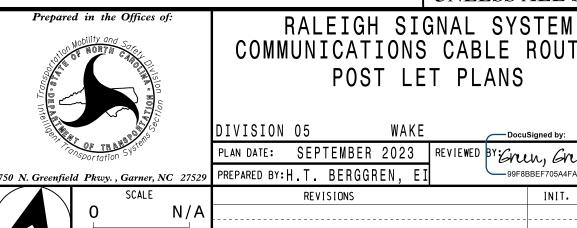

COMMUNICATIONS CABLE ROUTING POST LET PLANS POF ES SIONA SEAL 046152 PLAN DATE: SEPTEMBER 2023 REVIEWED BY: Green, Grey, a.