

09/08/19


TIP PROJECT: P-5715

T.I.P. NO.	SHEET NO.
P-5715	UC-1

STATE OF NORTH CAROLINA DIVISION OF HIGHWAYS

UTILITY CONSTRUCTION PLANS WAKE COUNTY

LOCATION: NEW HOPE CHURCH ROAD GRADE SEPARATION OVER
CSX RAIL LINE(CROSSING NO. 630607N AT MILEPOST S 152.32)
TYPE OF WORK: WATER AND SEWER UTILITY CONSTRUCTION

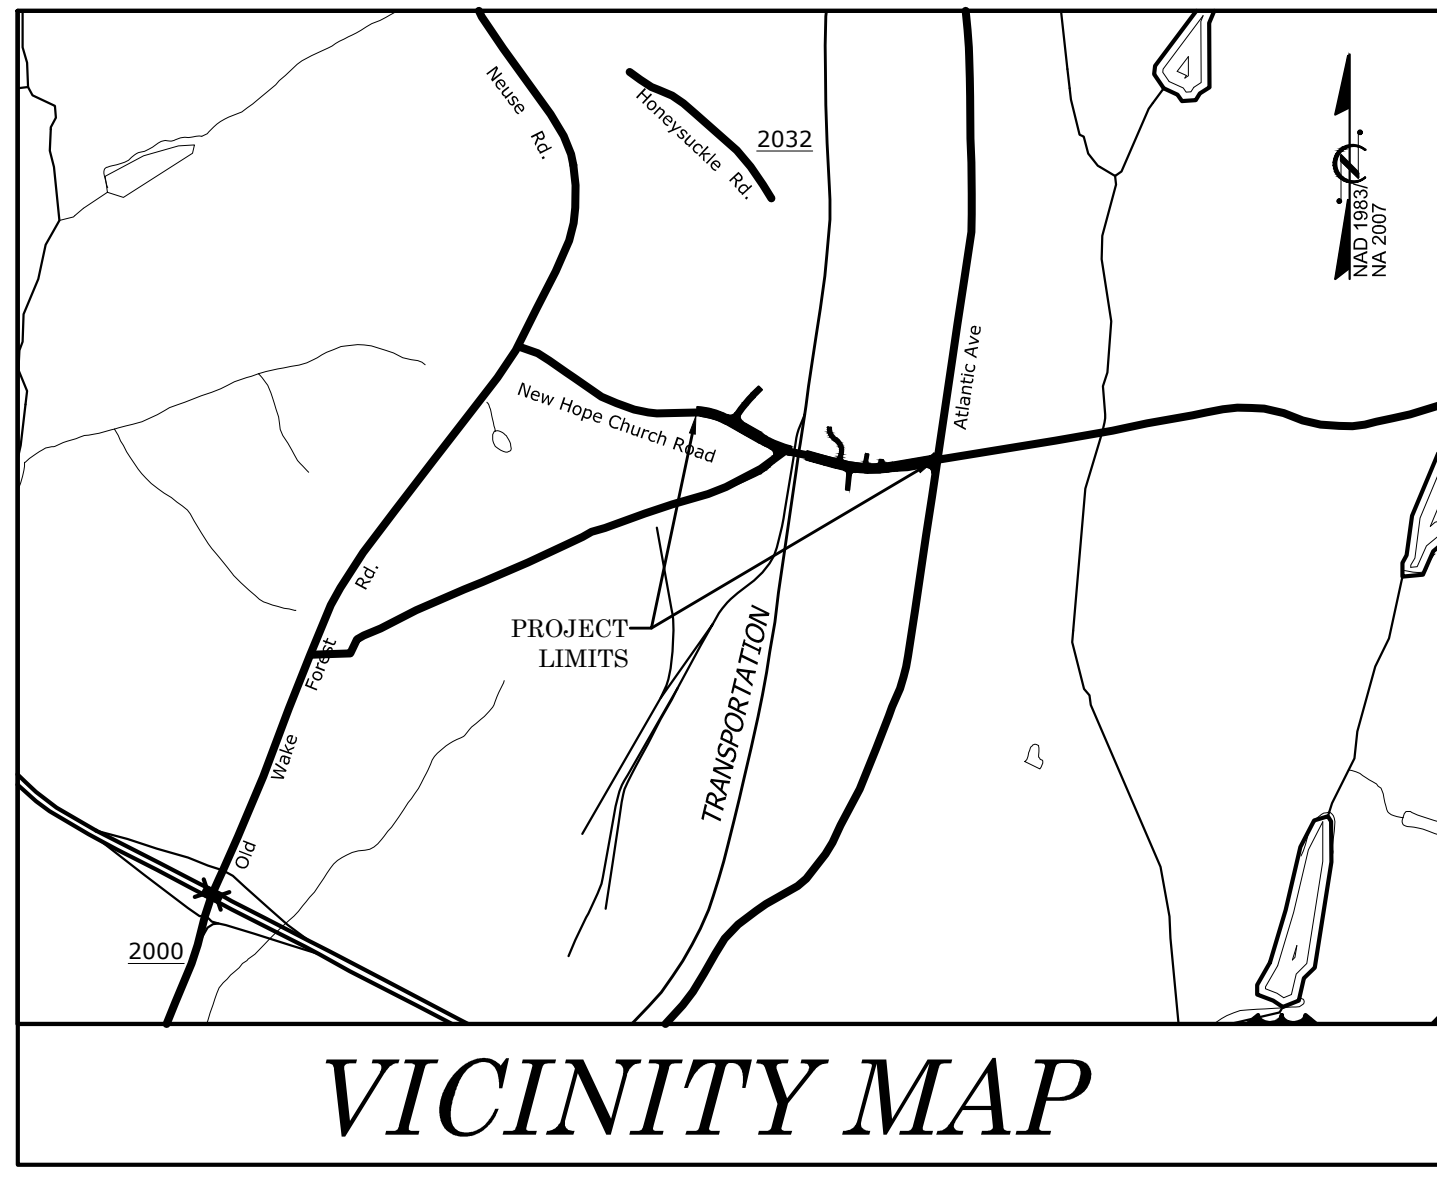

BEGIN TIP PROJECT P-5715
-L- POT STA. 10+66.83


END TIP PROJECT P-5715
-L- STA. 31+55.00

ATTENTION CONTRACTORS
The Construction Contractor responsible for the extension of water, sewer, and/or reuse, as approved in these plans, is responsible for contacting the Public Works Department at (919) 996-2409, and the Public Utilities Department at (919) 996-4540 at least twenty four hours prior to beginning any of their construction.
Failure to notify both City Departments in advance of beginning construction, will result in the issuance of monetary fines, and require reinstatement of any water or sewer facilities not inspected as a result of this notification failure.
Failure to call for inspection, install a Downstream Plug, have Permitted Plans on the jobsite, or any other violation of City of Raleigh Standards will result in a Fine and Possible Exclusion from future work in the City of Raleigh.


Public
Sewer Collection / Extension System
The City of Raleigh consents to the connection and extension of the City's public sewer system as shown on this plan. The material and construction methods used for this project shall conform to the standards and specifications of the City's Public Utilities Handbook.
City of Raleigh
Public Utilities Department Permit # S-4531
Authorization to Construct Alexander Justel
Date 5/15/19

Public
Water Distribution / Extension System
The City of Raleigh consents to the connection and extension of the City's public water system as shown on this plan. The material and construction methods used for this project shall conform to the standards and specifications of the City's Public Utilities Handbook.
City of Raleigh
Public Utilities Department Permit # W-3606
Authorization to Construct Alexander Justel
Date 5/15/19

NOTE:
1. THIS PROJECT IS WITHIN THE MUNICIPAL BOUNDARIES OF THE CITY OF RALEIGH.

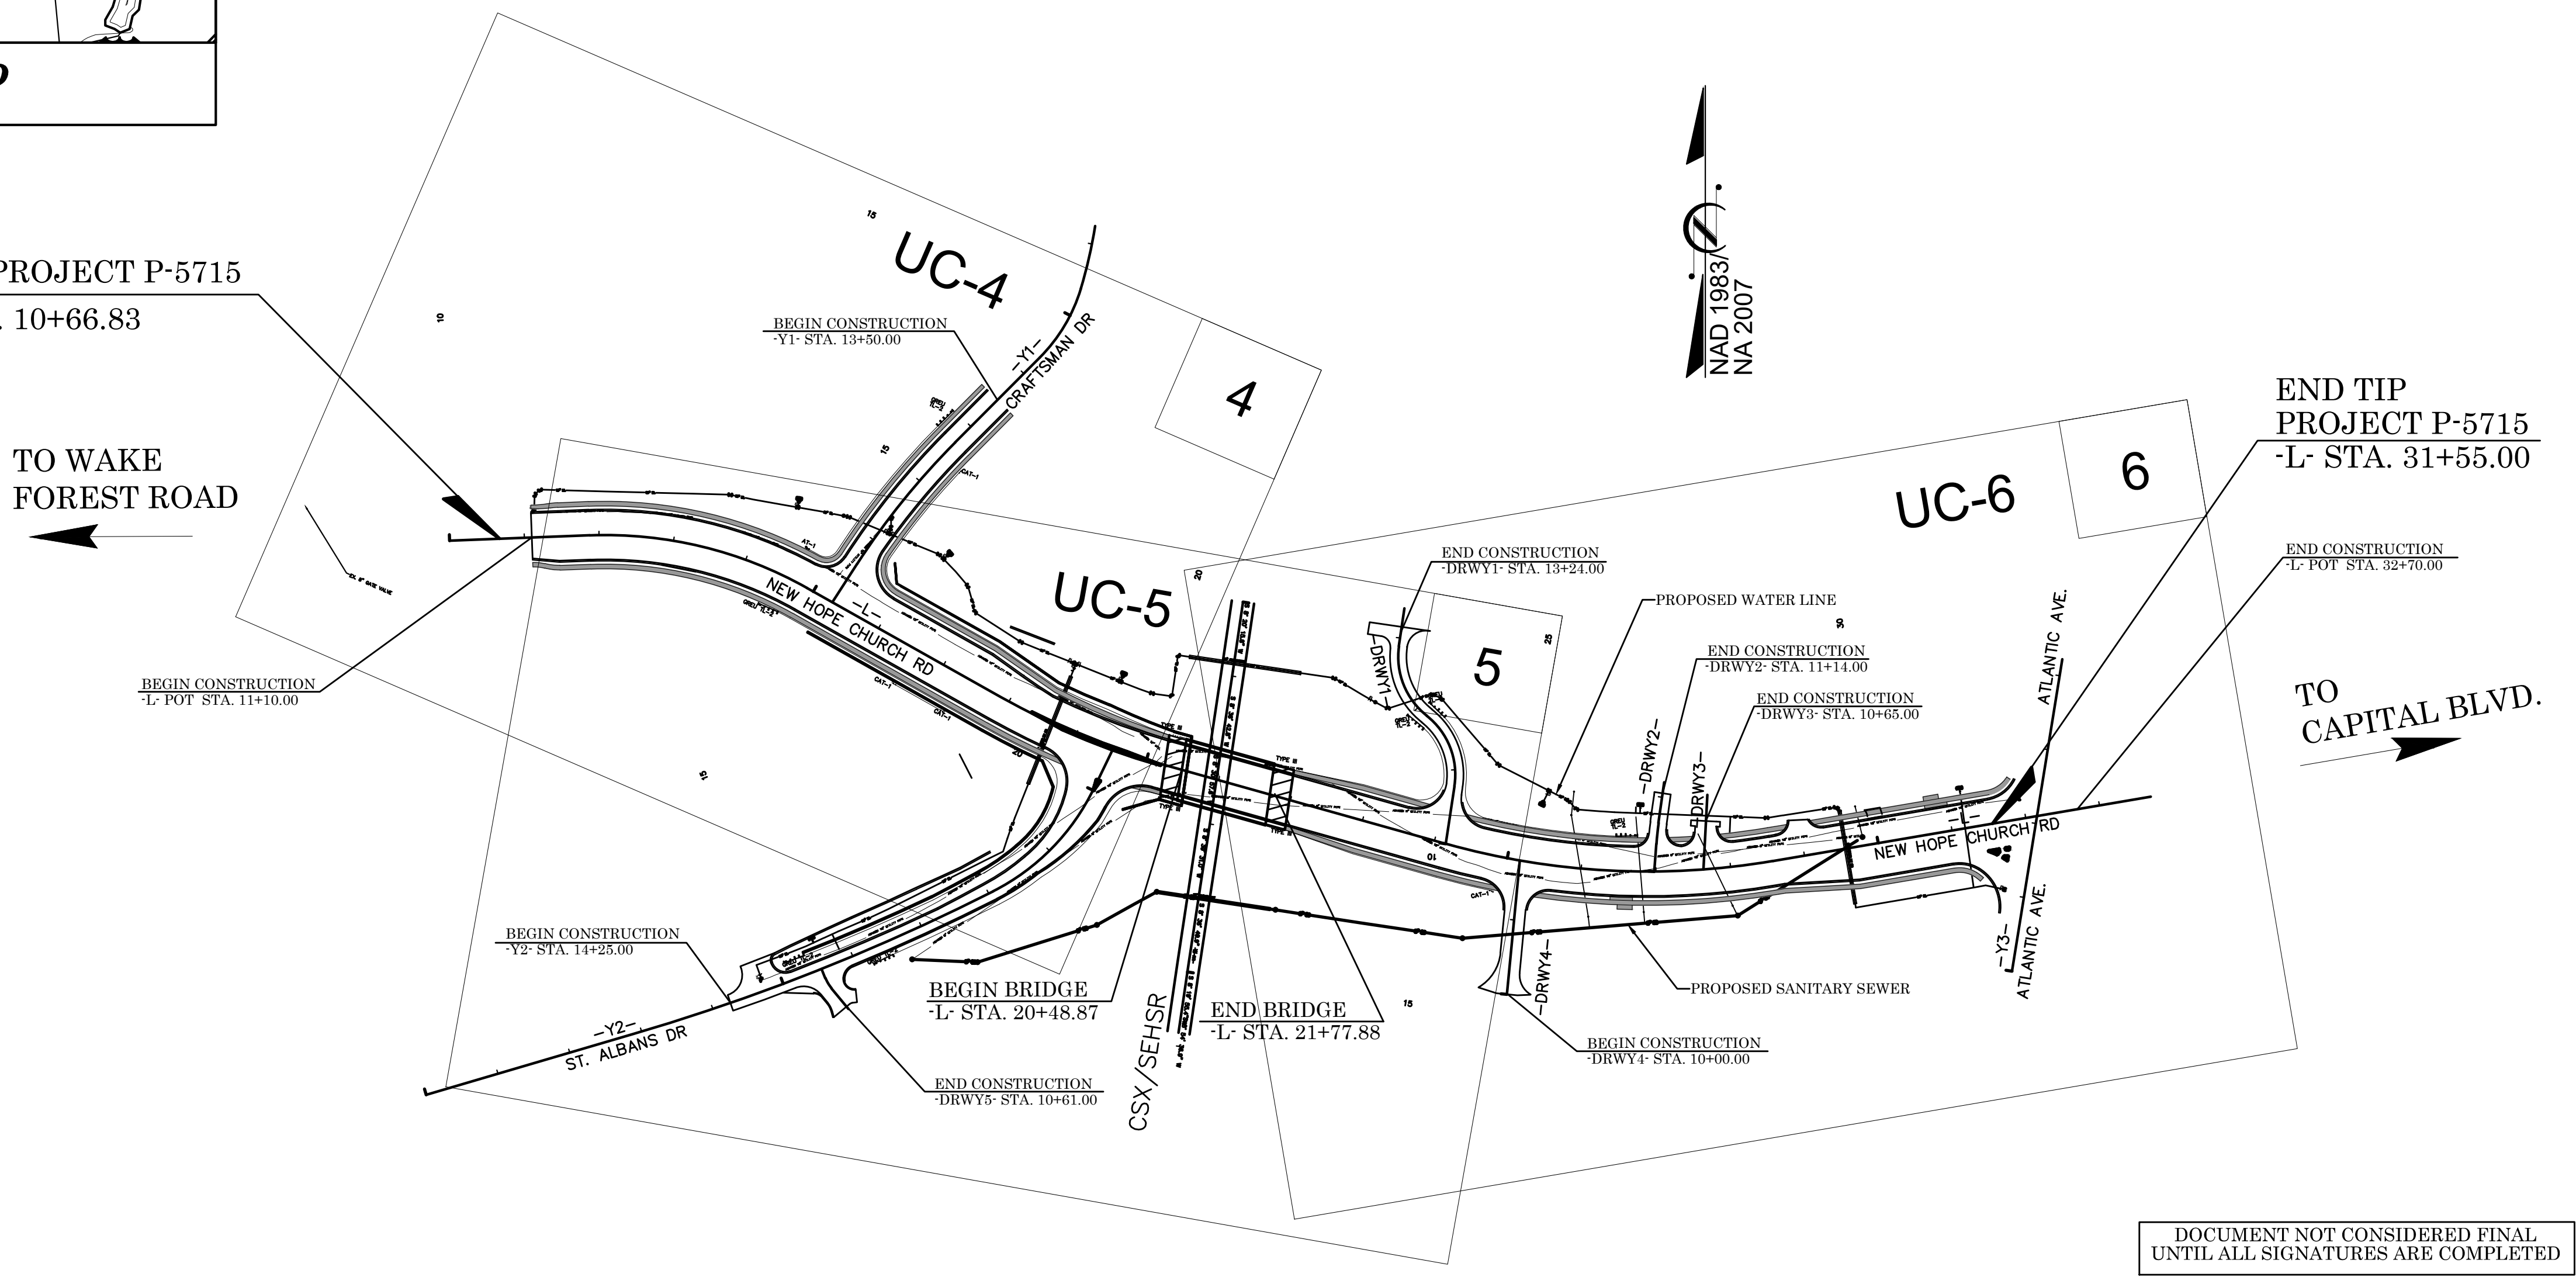

DOCUMENT NOT CONSIDERED FINAL
UNTIL ALL SIGNATURES ARE COMPLETED

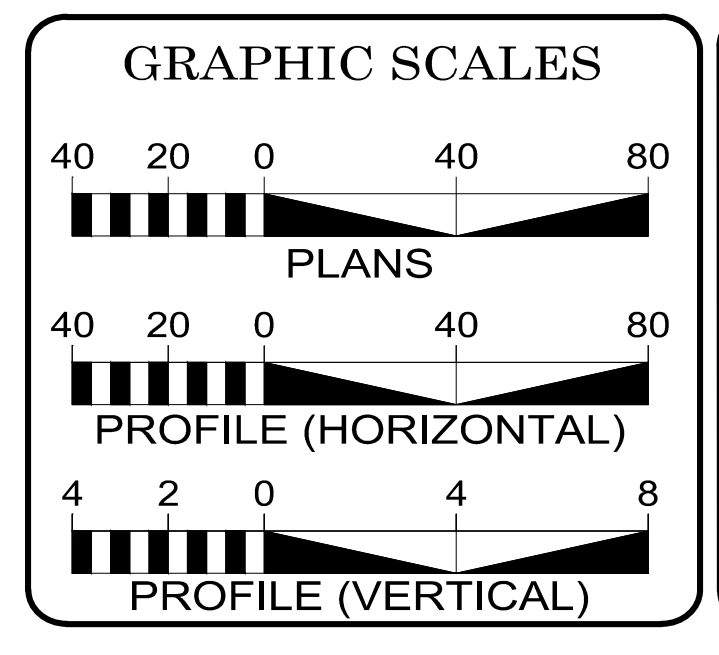

SHEET NO.:	DESCRIPTION:
UC-1	TITLE SHEET
UC-2	UTILITY SYMBOLOGY
UC-3	NOTES
UC-3A THRU UC-3E	DETAILS
UC-4 THRU UC-6	UTILITY CONSTRUCTION SHEETS
UC-7 THRU UC-9	PROFILE SHEETS

**WATER AND SEWER
OWNERS ON PROJECT**

(1) WATER: CITY OF RALEIGH
(2) SANITARY SEWER: CITY OF RALEIGH

PREPARED IN THE OFFICE OF

CJS
Conveyance, PLLC

320 S. ACADEMY STREET
CARY, NC 27511
NC LICENSE #P-1611
WWW.CJSCONVEYANCE.COM

Chris L. Windley, PE	CONSULTANT CONTACT #1
Jeremy Rivenbark, PE	CONSULTANT CONTACT #2
Joey Bailey	CONSULTANT CONTACT #3

SEAL

**DIVISION OF HIGHWAYS
UTILITIES UNIT**
1555 MAIL SERVICES CENTER
RALEIGH NC 27699-1555
PHONE (919) 707-6680
FAX (919) 250-4151

Ali Koucheqi, PE	UTILITIES REGIONAL ENGINEER
	UTILITIES ENGINEER
Dayton Martin	UTILITIES AREA COORDINATOR
	UTILITIES COORDINATOR

SYSTEM TIME: 09/08/19 10:00:00 AM