




**SILT FENCE LOCATION**  
FOR SIDEWALK CONSTRUCTION  
GRASS AREAS

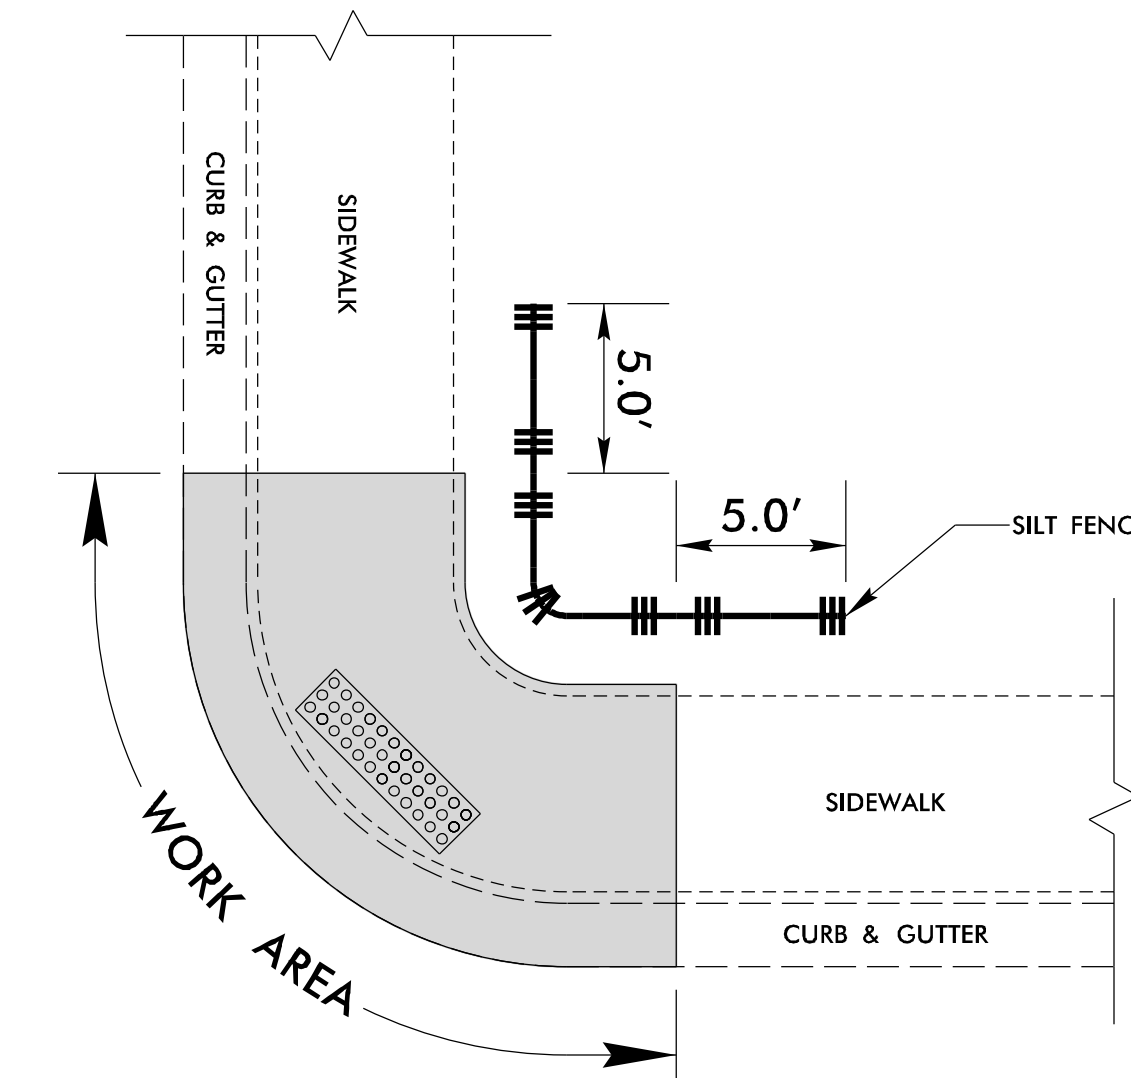

**SILT FENCE LOCATION**  
FOR SIDEWALK CONSTRUCTION  
GRASS AREAS

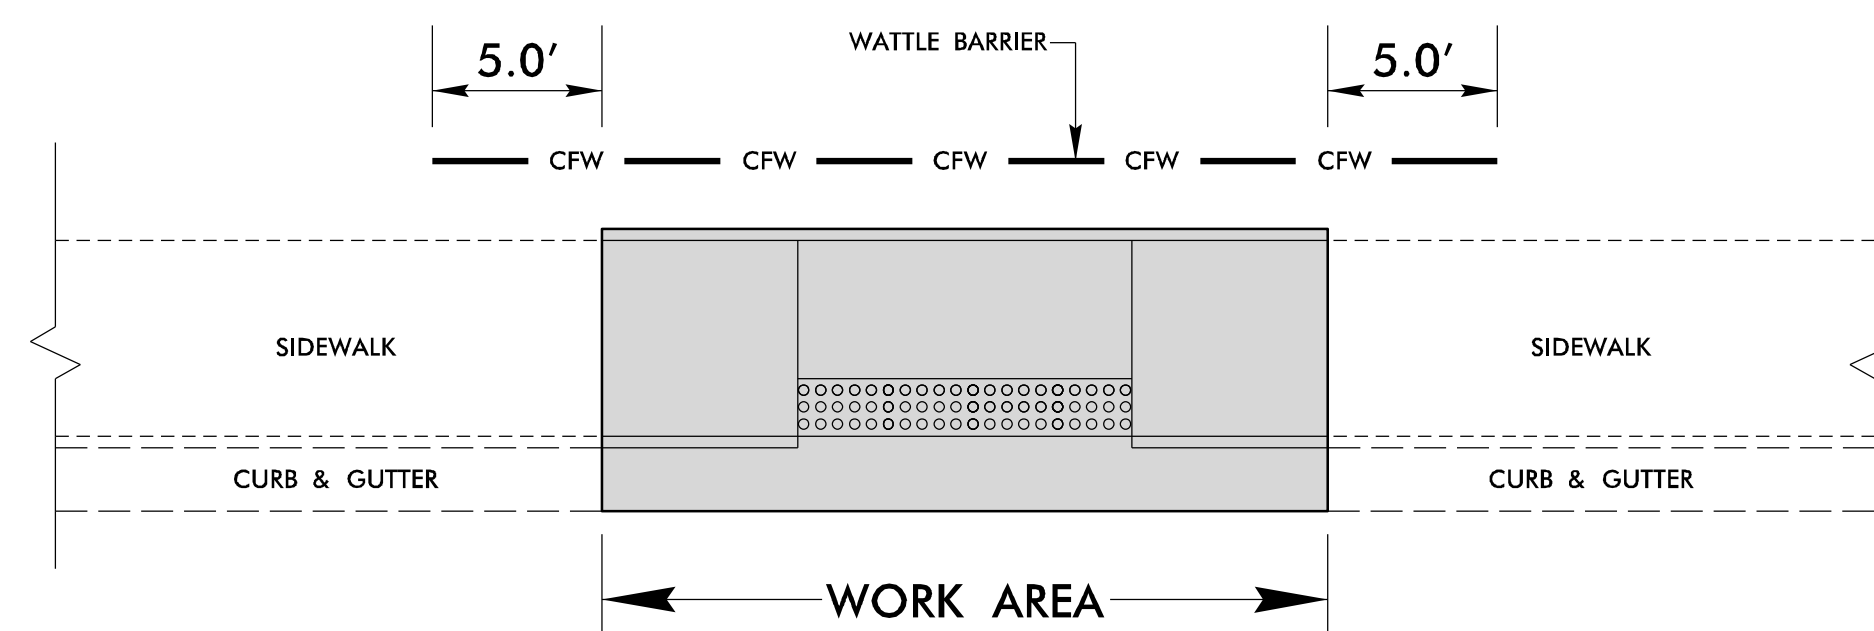

**WATTLE BARRIER LOCATION**  
FOR SIDEWALK CONSTRUCTION  
PAVED AREAS

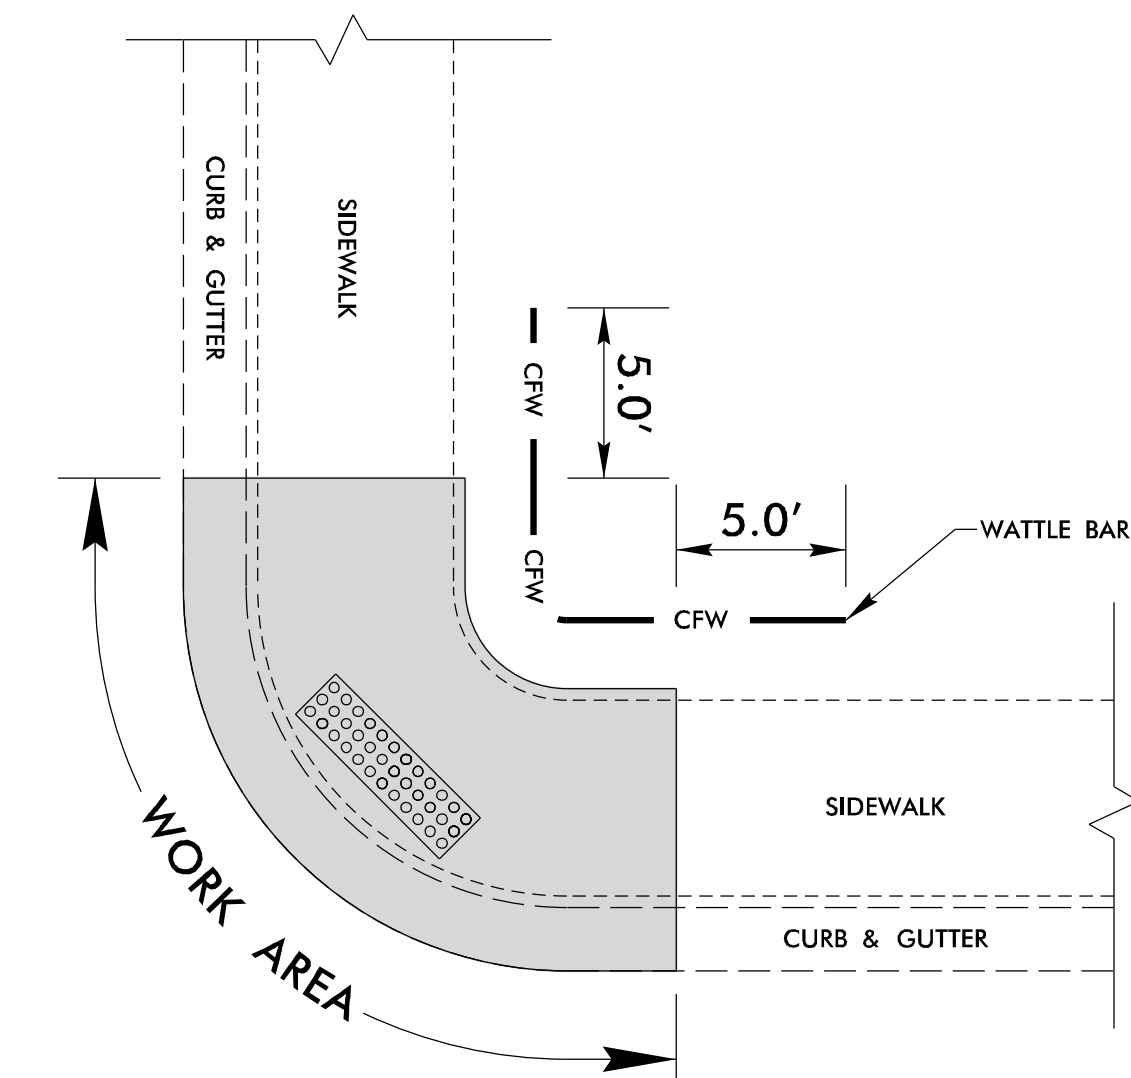

**WATTLE BARRIER LOCATION**  
FOR SIDEWALK CONSTRUCTION  
PAVED AREAS

NOTES:

1. USE "SILT FENCE LOCATION" DETAIL FOR ALL LOCATIONS WHERE SIDEWALK IS REPLACED AND/OR RAMPS ARE INSTALLED.
2. AT THE END OF EACH WORKDAY, ALL EXPOSED SOIL SURFACES (NOT PAVED) SHALL BE BACKFILLED PER THE TRAFFIC MANAGEMENT PLANS. THE TOP 2 INCHES OF BACKFILL SHALL CONSIST OF SEDIMENT CONTROL STONE.
3. ANY DEVIATION FROM THIS EROSION CONTROL PLAN WILL REQUIRE PRIOR APPROVAL BY THE ENGINEER.
4. ADDITIONAL EROSION CONTROL DEVICES MAY NEED TO BE INSTALLED AS DIRECTED BY THE ENGINEER.