


CONTRACT NO: C205009 PROJECT: 15BPR.126.3/6B.102611

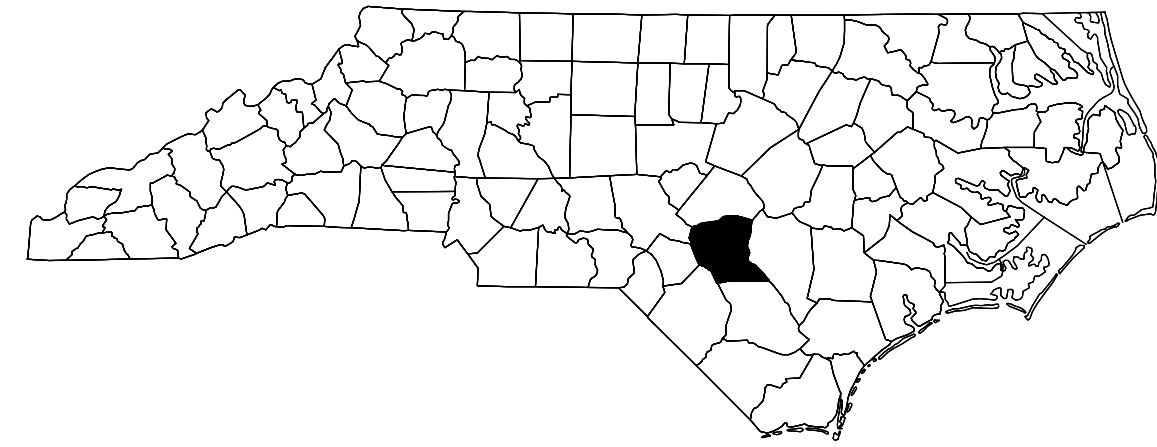


STATE OF NORTH CAROLINA
DIVISION OF HIGHWAYS

CUMBERLAND COUNTY


STATE	STATE PROJECT REFERENCE NO.	SHEET NO.	TOTAL SHEETS
N.C.	15BPR.126.3 / 6B.102611	1	20
STATE PROJ. NO.	F.A. PROJ. NO.	DESCRIPTION	
15BPR.126.1	-	P.E.	
15BPR.126.3	-	CONST.	
6B.102611	-	P.E.	
6B.102611	-	CONST.	

LOCATION: 15BPR.126.3 - BRIDGE #250053 ON US 401 BYPASS (SKIBO ROAD) OVER SR 1007 (ALL AMERICAN FREEWAY).
6B.102611 - BRIDGE #250230 CARRYING ABANDONED RR OVER SR 1007 (ALL AMERICAN FREEWAY).

TYPE OF WORK: BRIDGE REHABILITATION - DECK REPAIRS, POLYMER CONCRETE OVERLAY, JOINT REPLACEMENTS, BEARING REPLACEMENTS, SUBSTRUCTURE REPAIR, CLEANING AND ZONE PAINTING AND PAINTING OF EXISTING STEEL BRIDGE STRUCTURE.

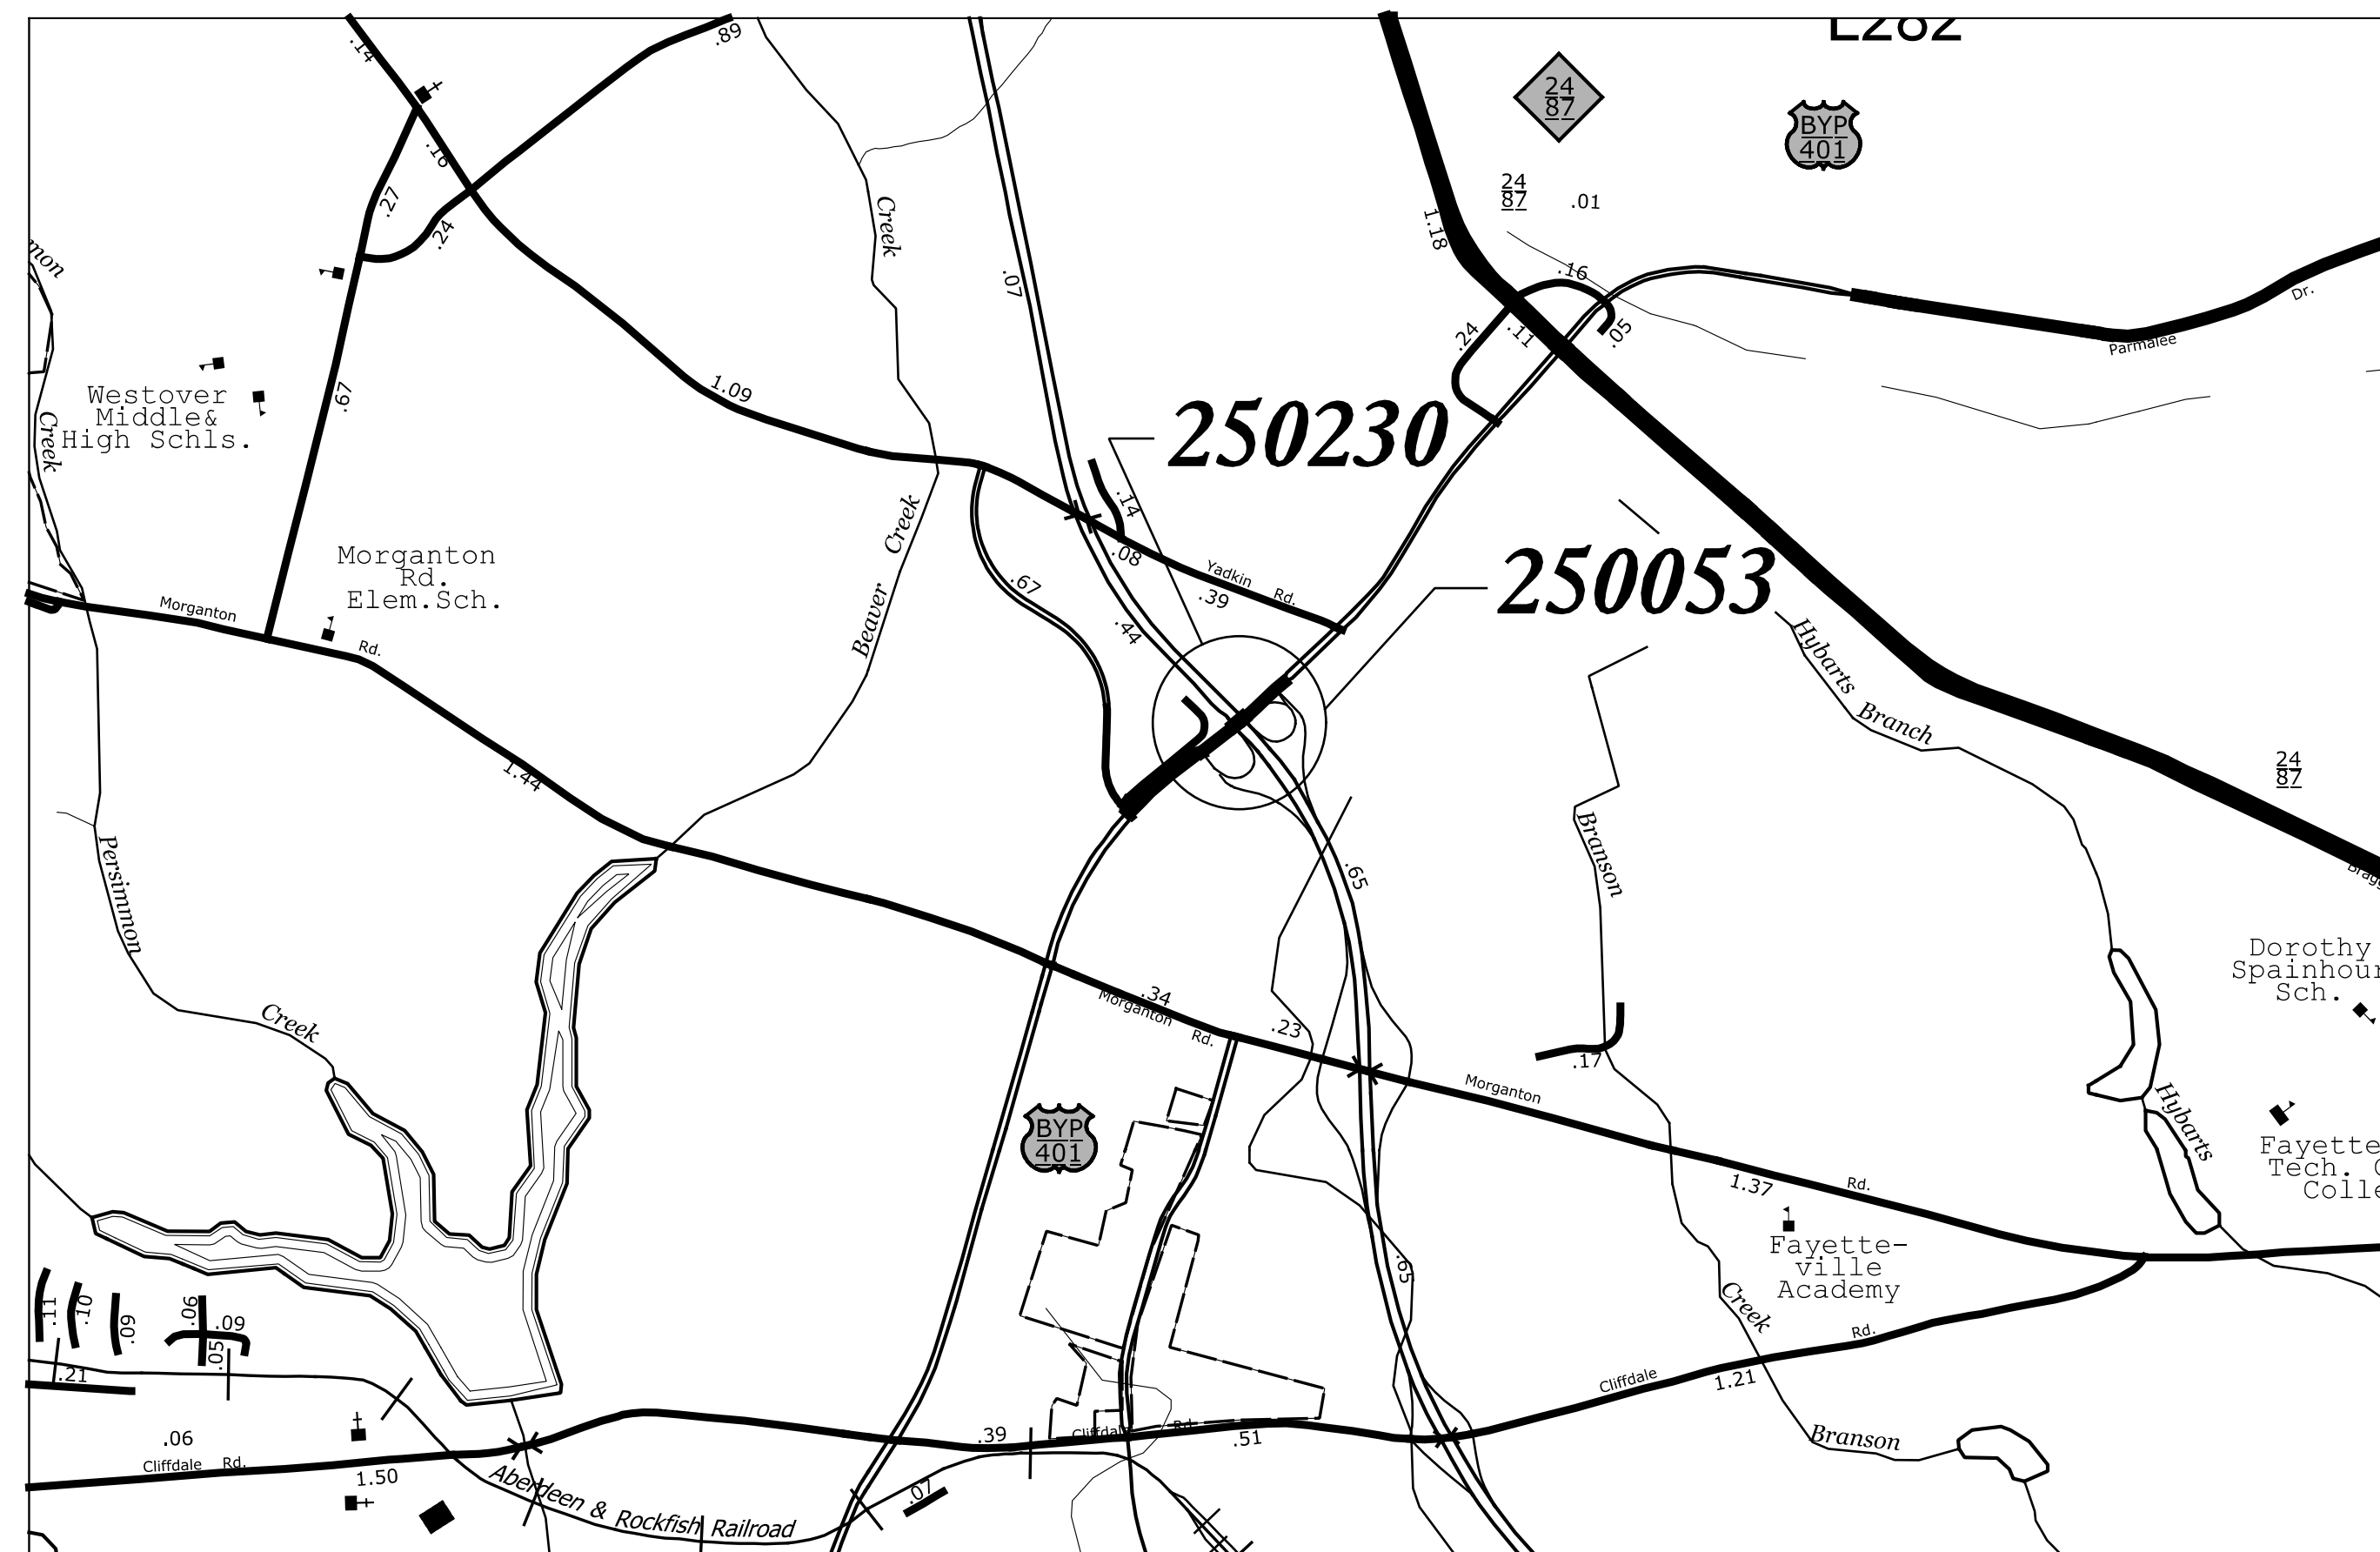

VICINITY MAP - CUMBERLAND COUNTY

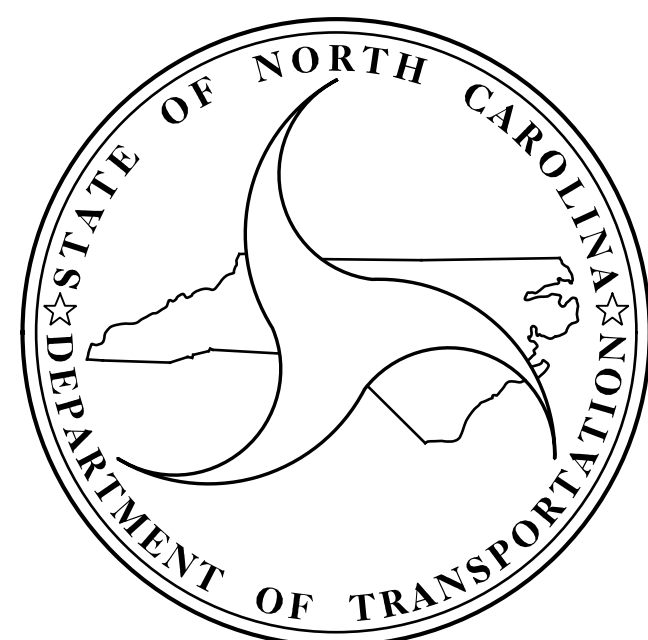

DESIGN DATA
CUMBERLAND COUNTY
#250053 ADT 2021 = 53,000

PROJECT LENGTH
CUMBERLAND COUNTY
#250053 = 0.04 MILE
#250230 = 0.04 MILE



One Glenwood Avenue
Suite 900
Raleigh, NC 27603
(919) 420-7660
NC Lic. No. F-0270

TIMOTHY M. SHERRILL, P.E.
NCDOT PROJECT ENGINEER

2024 STANDARD SPECIFICATIONS

LETTING DATE:
NOVEMBER 19, 2024



DocuSigned by:
Eric B. Nelson, Jr.
10/29/2024
RICK NELSON, P.E.
PROJECT DESIGN ENGINEER