


6/2/2024



PROJECT REFERENCE NO. U-6020	SHEET NO. 2A-2
ROADWAY DESIGN ENGINEER MARCUS LOYER 027418	PAVEMENT DESIGN ENGINEER SHIHAI ZHANG 038176
4/26/2024 9:21 AM EDT	4/26/2024 10:12 AM EDT

**DOCUMENT NOT CONSIDERED FINAL
UNLESS ALL SIGNATURES COMPLETED**

TGS ENGINEERS
706 HILLSBOROUGH ST. SUITE 200
RALEIGH, NC 27603
PH (919) 773-8887
CORP. LICENSE NO.: C-0275

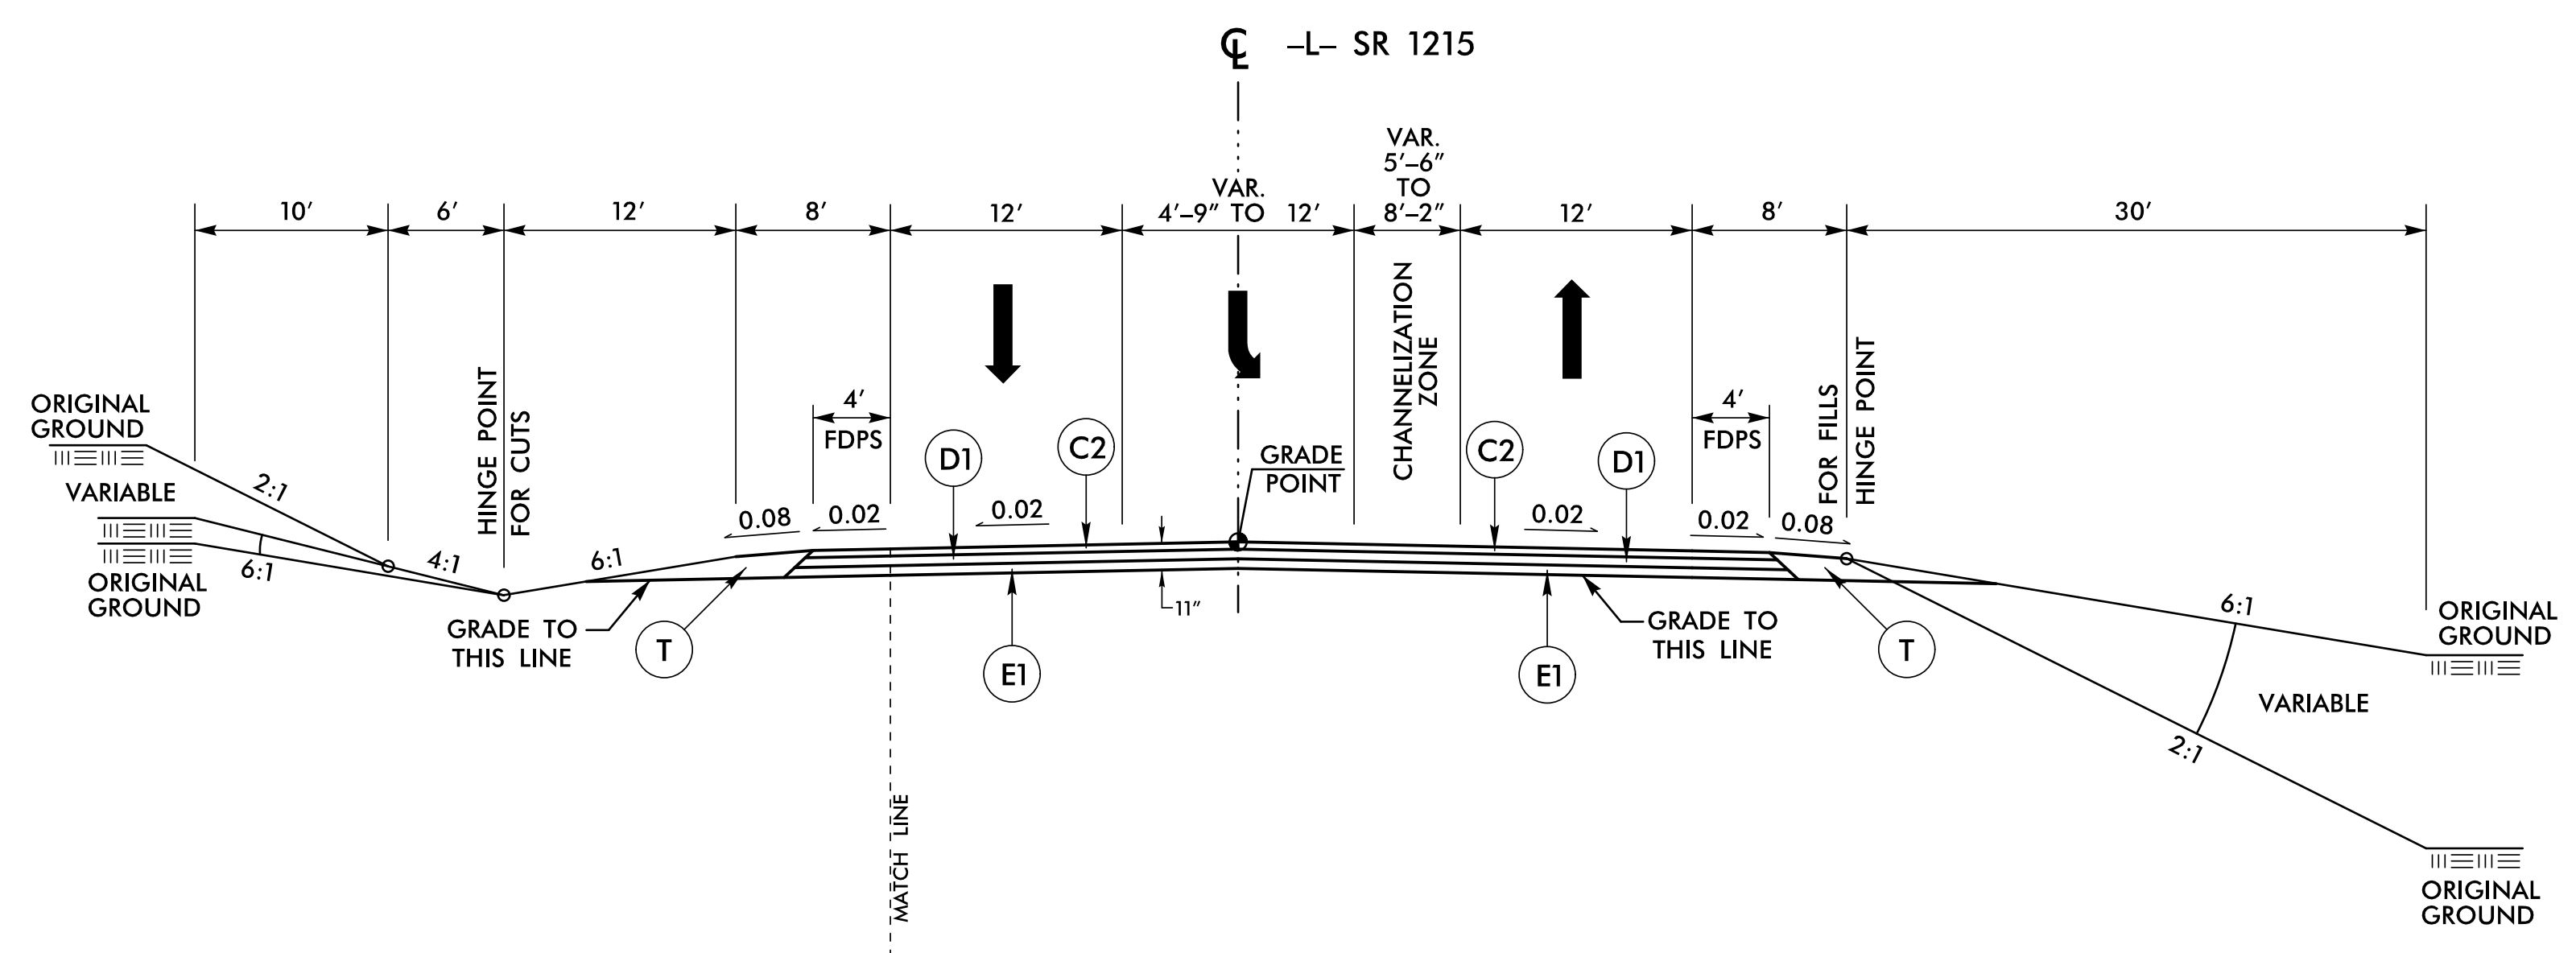

TYPICAL SECTION NO. 2
USE TYPICAL SECTION NO. 2:
FROM -L- STA. 14+80.00 TO 16+20.16

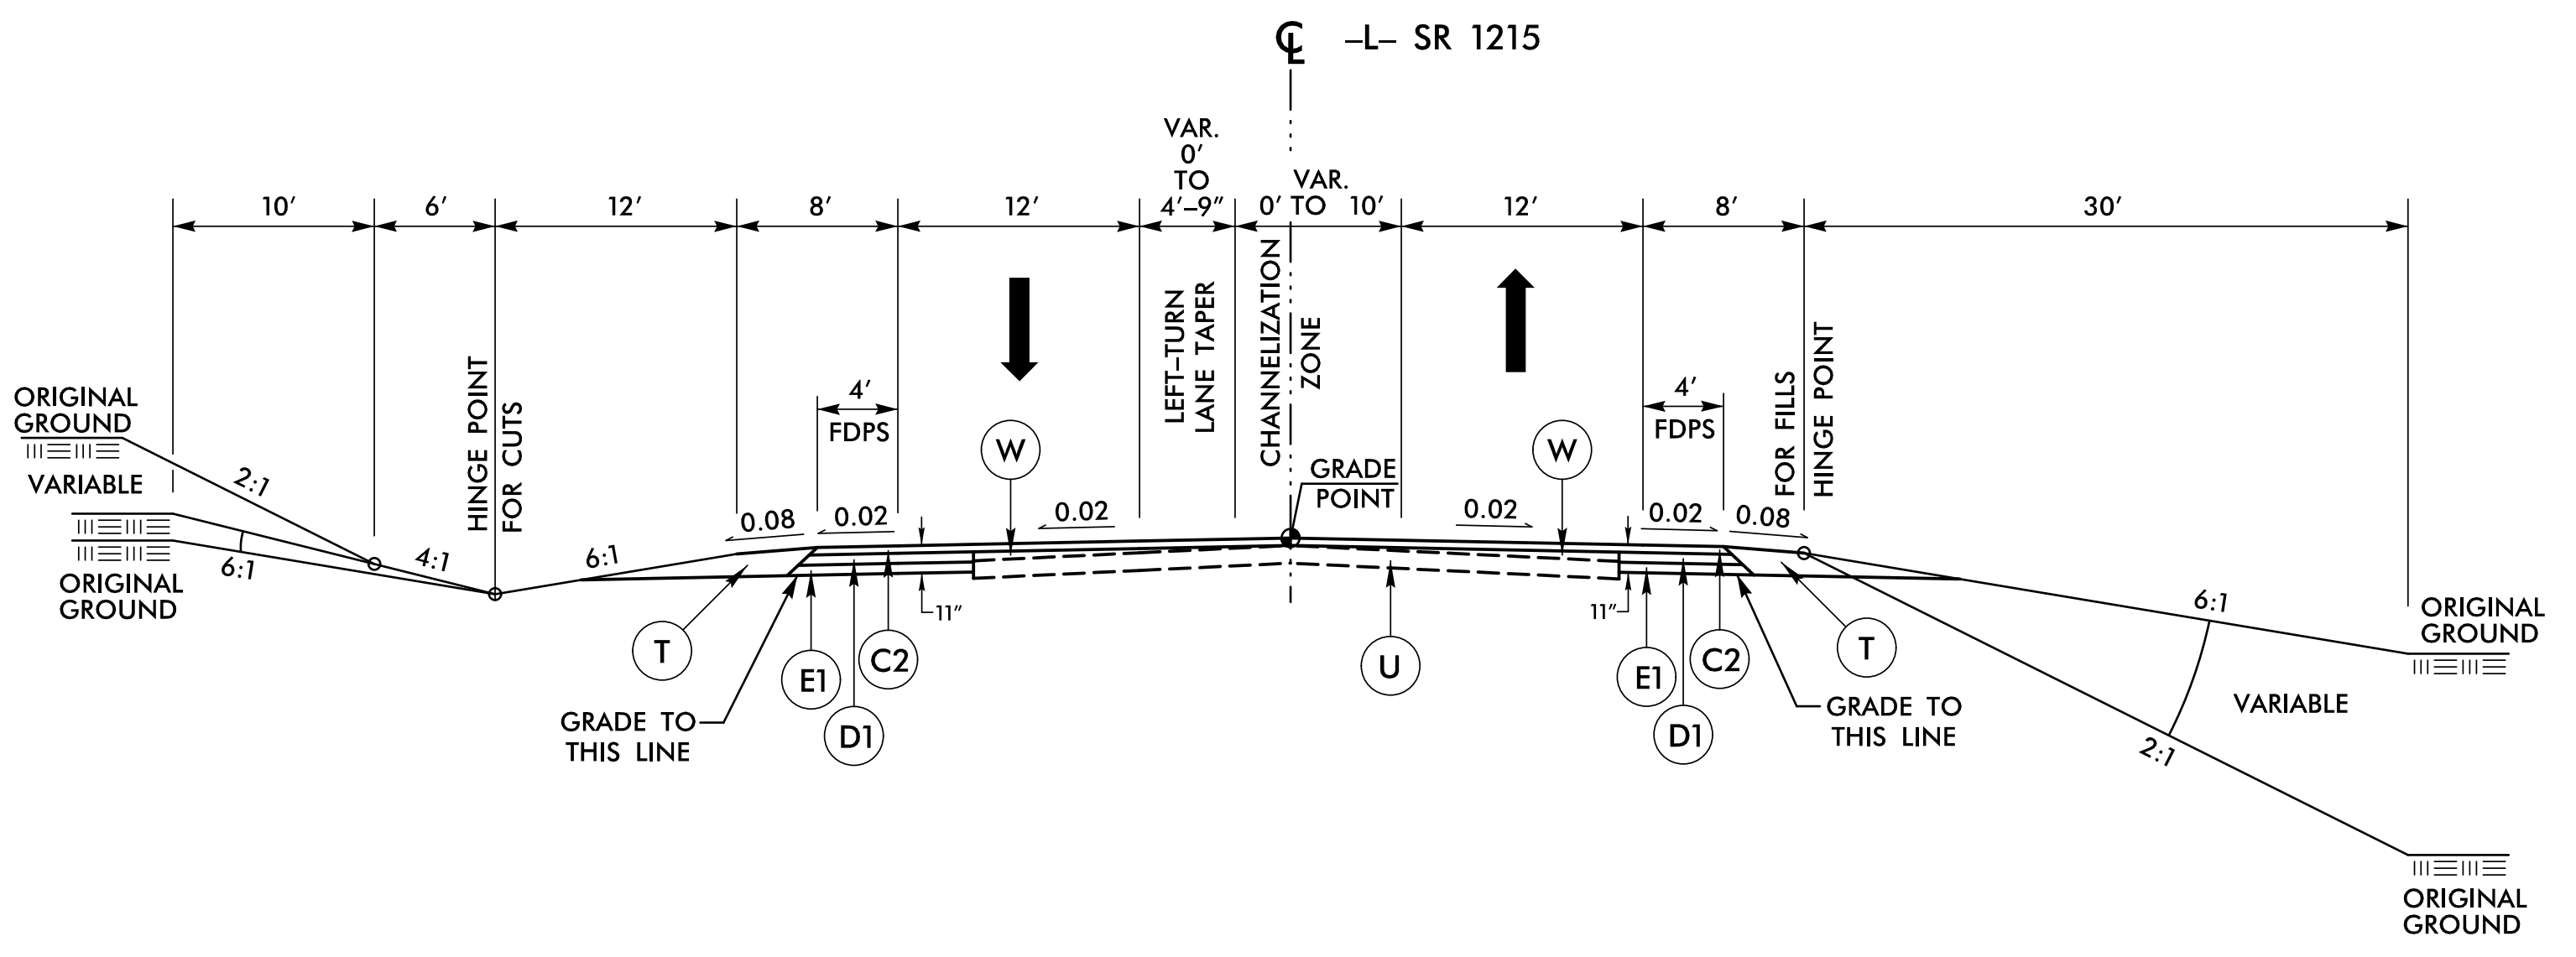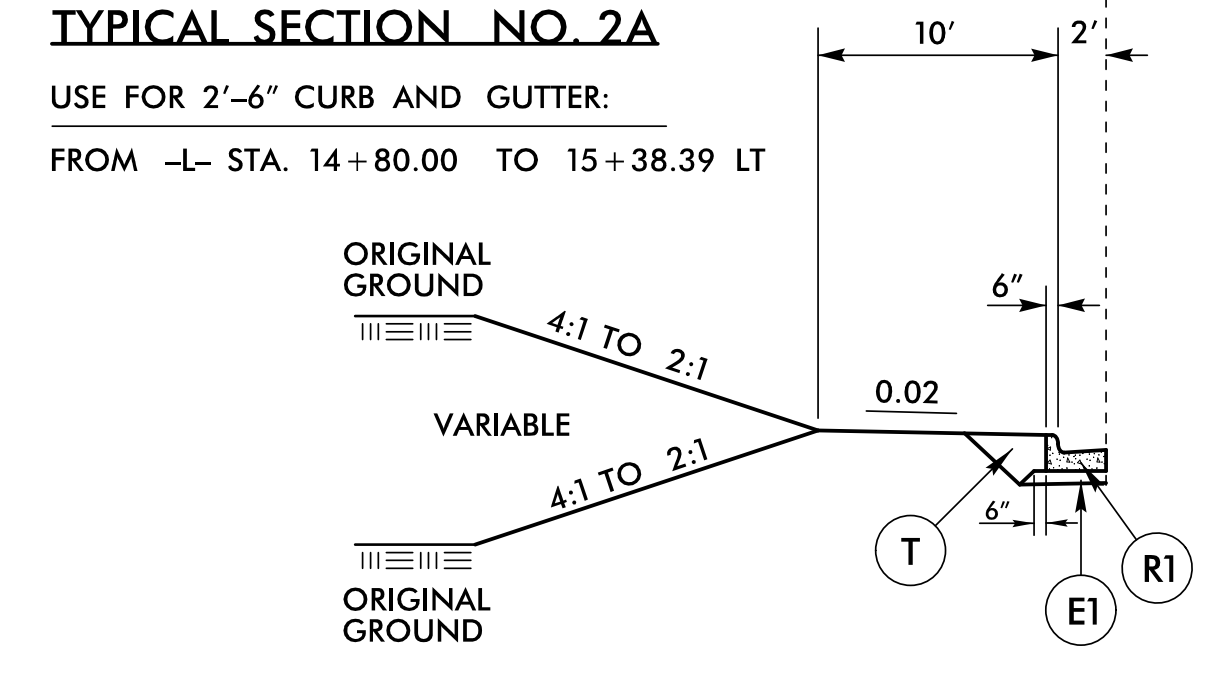

TYPICAL SECTION NO. 3
USE TYPICAL SECTION NO. 3:
FROM -L- STA. 16+20.16 TO 20+25.00
NOTE: TRANSITION TO EXIST.
FROM -L- STA. 19+75.00 TO 20+25.00

C1	1 1/2" S9.5C
C2	3" S9.5C
C3	VAR. S9.5C
D1	4" I19.5C
D2	VAR. I19.0C
E1	4" B25.0C
E2	4 1/2" B25.0C
E3	VAR. B25.0C
R1	2'-6" C&G
R2	5" CONC. ISLAND
S	4" CONC. SIDEWALK
T	EARTH MATERIAL
U	EXIST. PAVEMENT
V1	0" - 3" MILLING
V2	1 1/2" MILLING
W	WEDGING

4/26/2024
C:\p\c\1s\NCD001\U-6020\Roadway\Proc\U6020L_rdy_tjlp.dgn
User: m.loyer