

5/28/24

TGS ENGINEERS
 706 HILLSBOROUGH ST. SUITE 200
 RALEIGH, NC 27603
 PH (919) 773-8887
 CORP. LICENSE NO.: C-0275

PROJECT REFERENCE NO. **U-6020** SHEET NO. **07**



ROADWAY DESIGN ENGINEER
 ENGINEER SEAL
 027418
 L. MARCUS LOVER

HYDRAULICS ENGINEER
 ENGINEER SEAL
 038697
 DAVID B. PETY

4/25/2024 | 4:34 PM EDT 4/26/2024 | 5:23 AM PDT

**DOCUMENT NOT CONSIDERED FINAL
 UNLESS ALL SIGNATURES COMPLETED**

EXISTING GROUND
 PROPOSED GRADE
 LEFT DITCH GRADE
 RIGHT DITCH GRADE

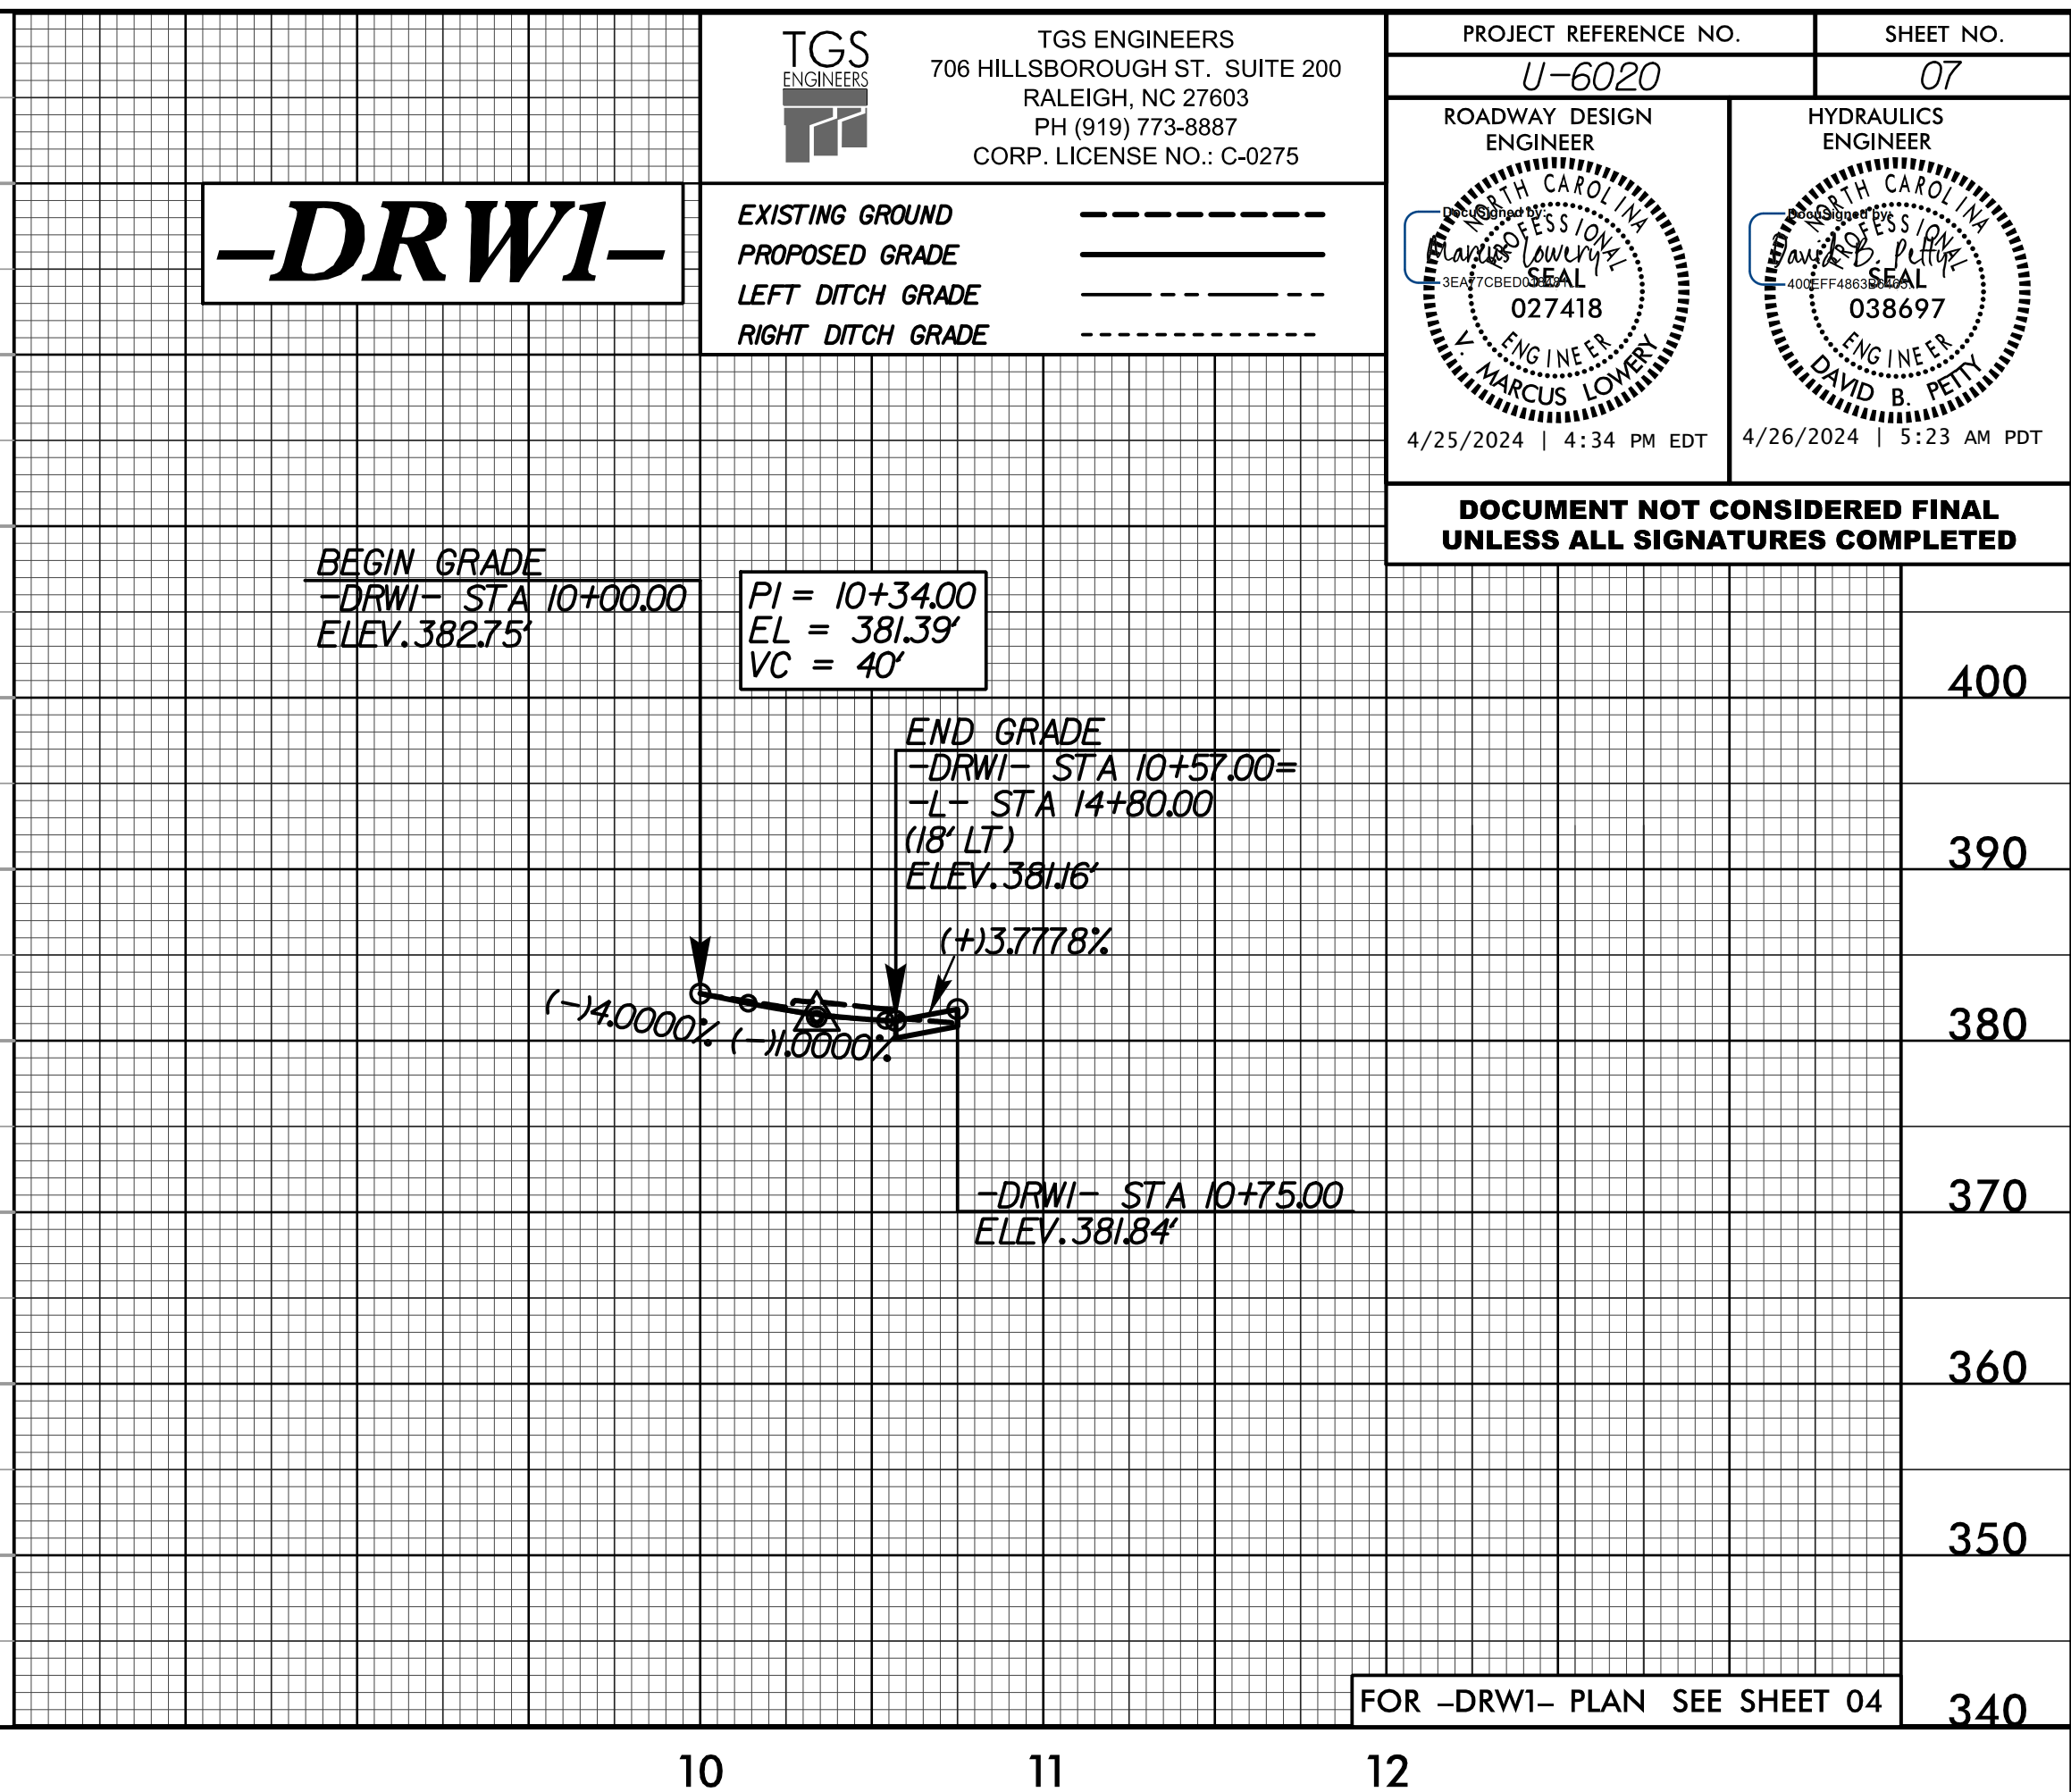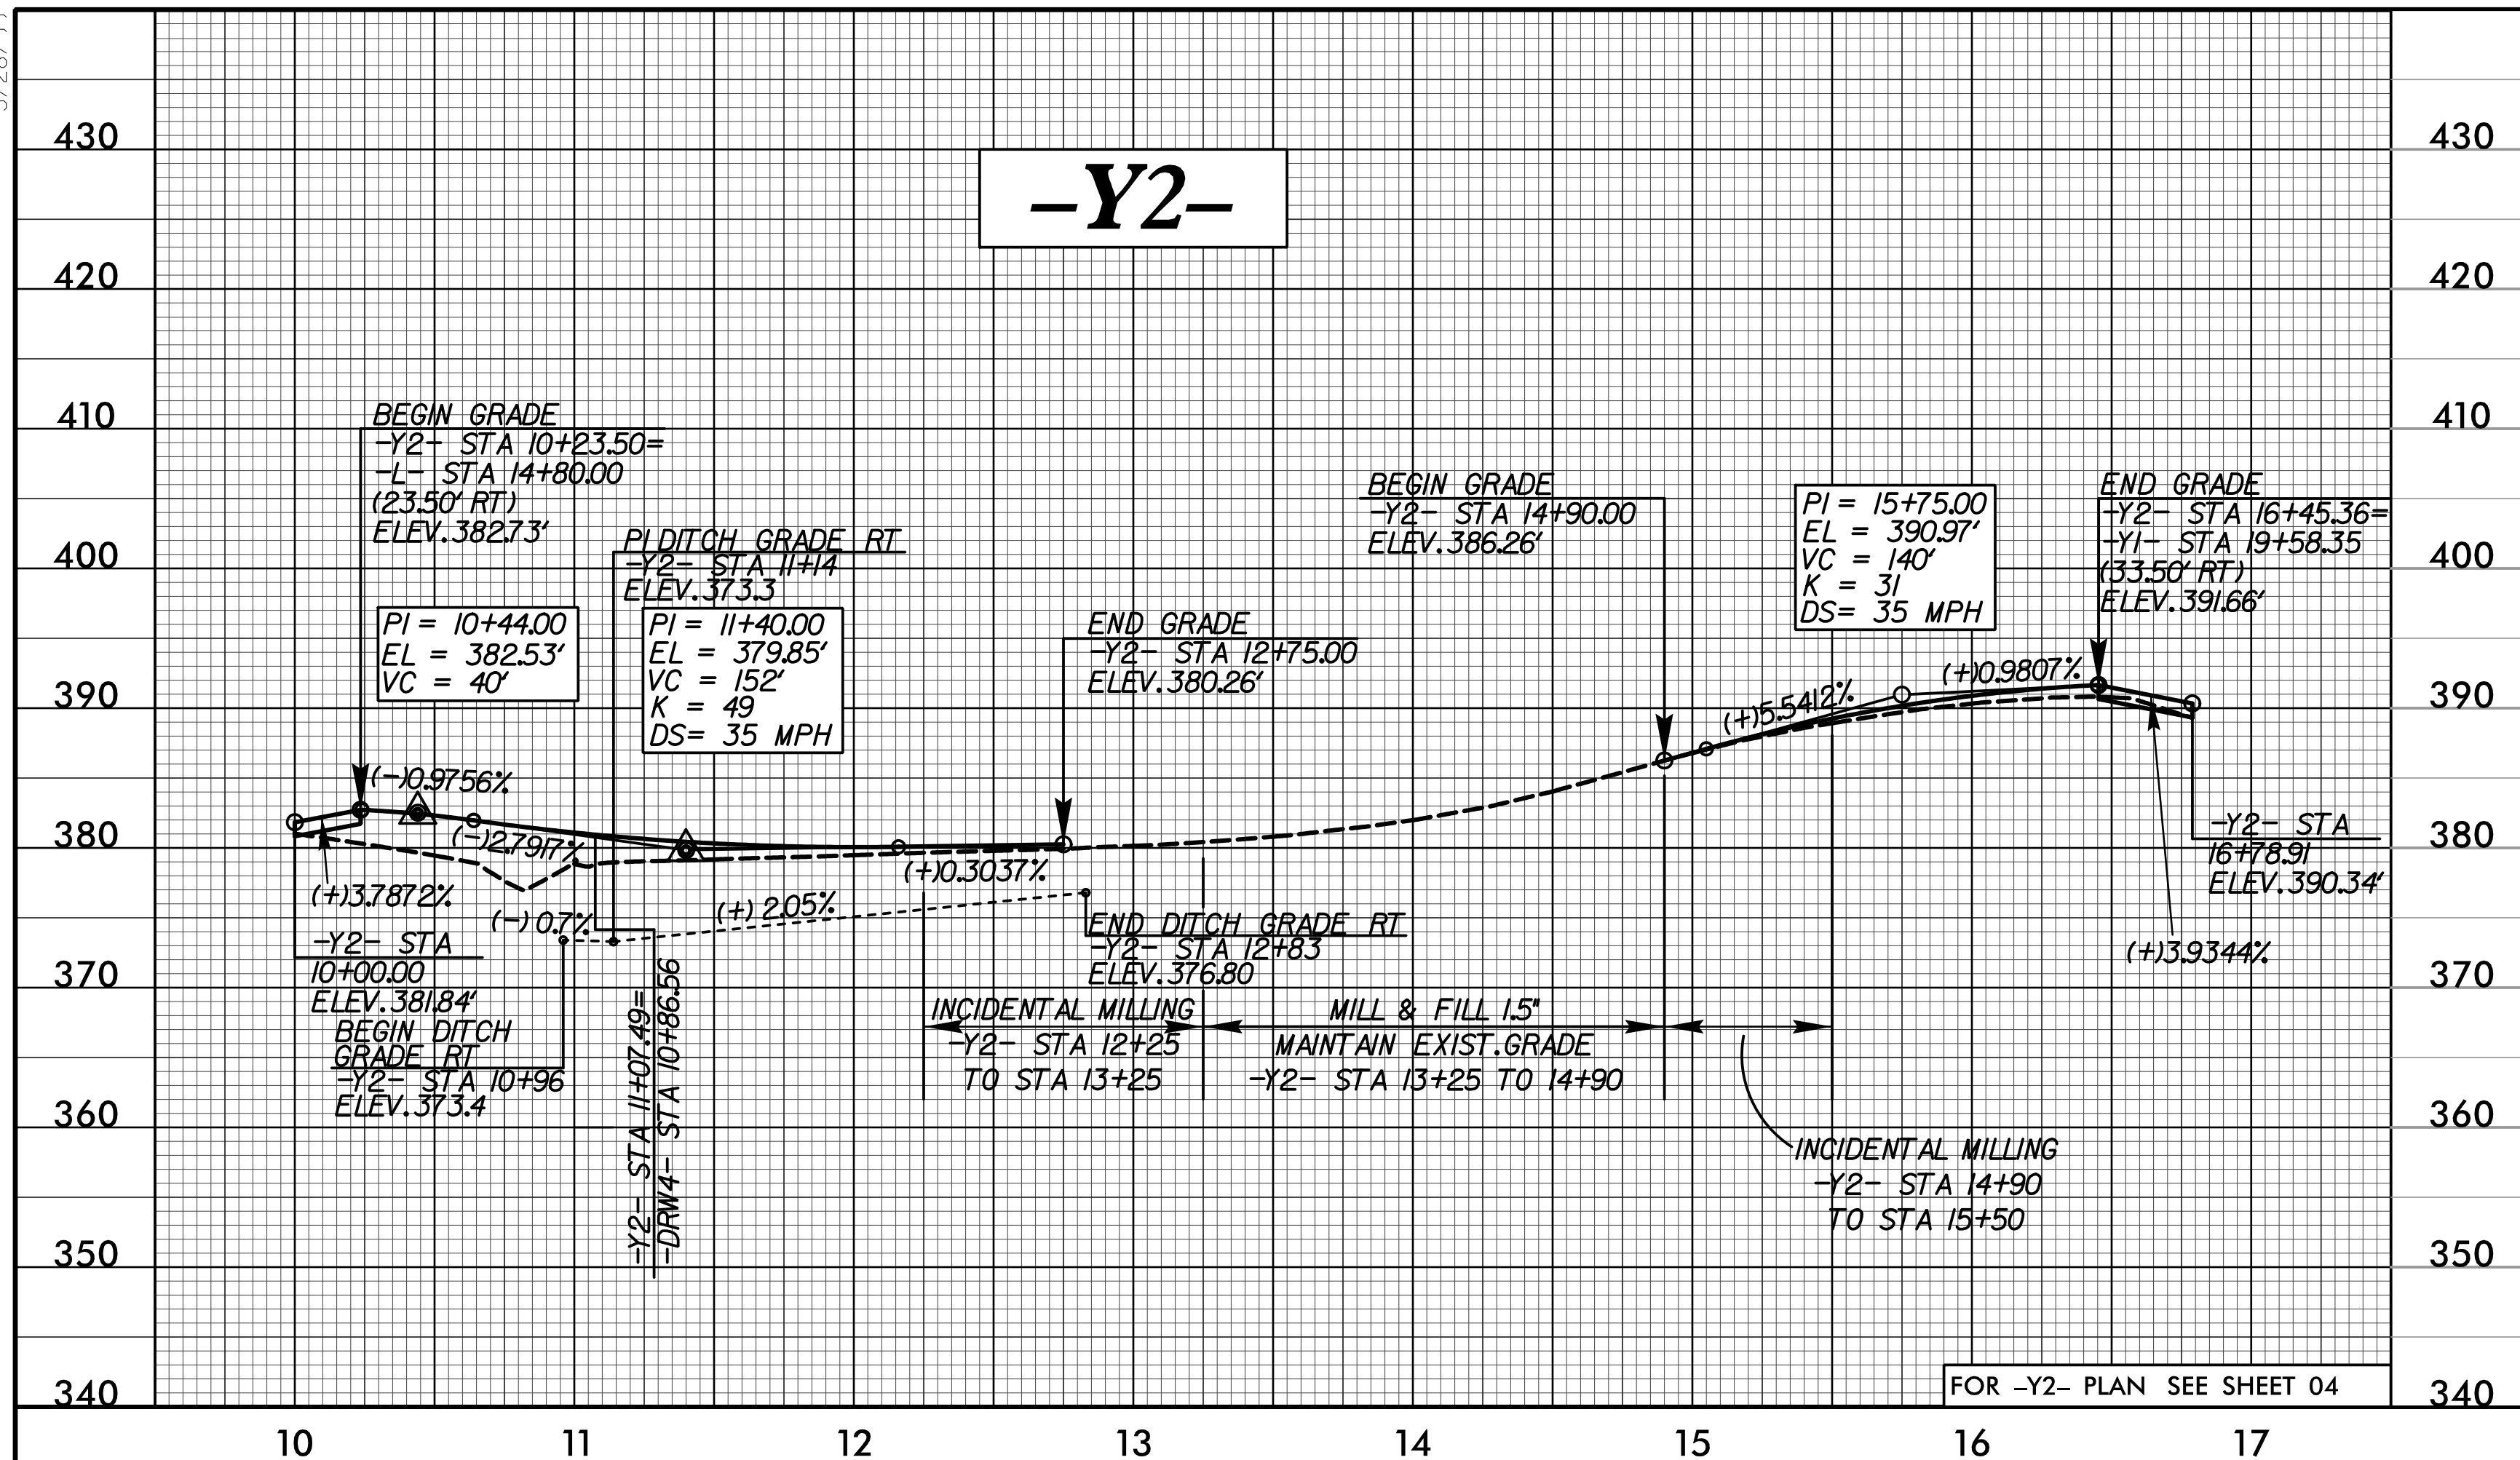

3/8/2024
 C:\projects\NCDOT\U-6020\Roadway\Proj\U6020L_rdlj.pfl.07.dgn
 User: jml

