


8/23/99

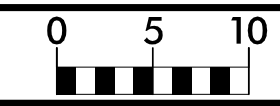


PROJ. REFERENCE NO.  
U-6020


SHEET NO.  
X-13

150 140 130 120 110 100 90 80 70 60 50 40 30 20 10 0 10 20 30 40 50 60 70 80 90 100 110 120 130 140 150


END CONSTRUCTION -DRW1- STA. 10 + 57.00

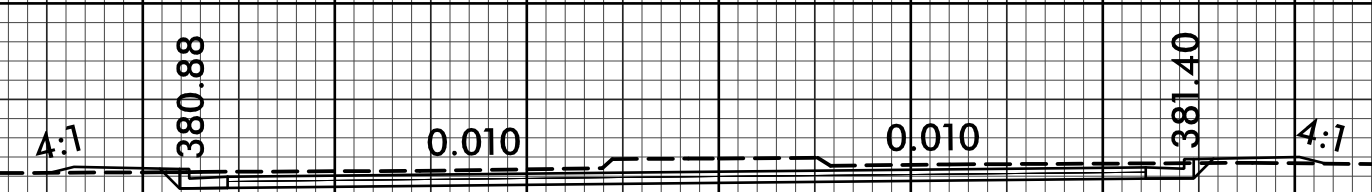


381.93  
10 + 50.00

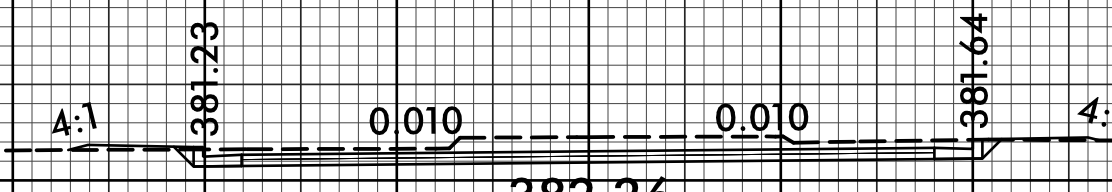

382.26  
10 + 35.00

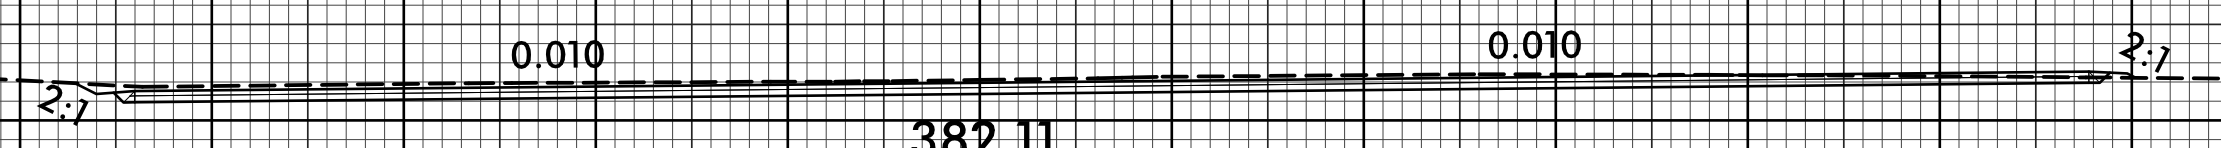

382.11  
10 + 20.00

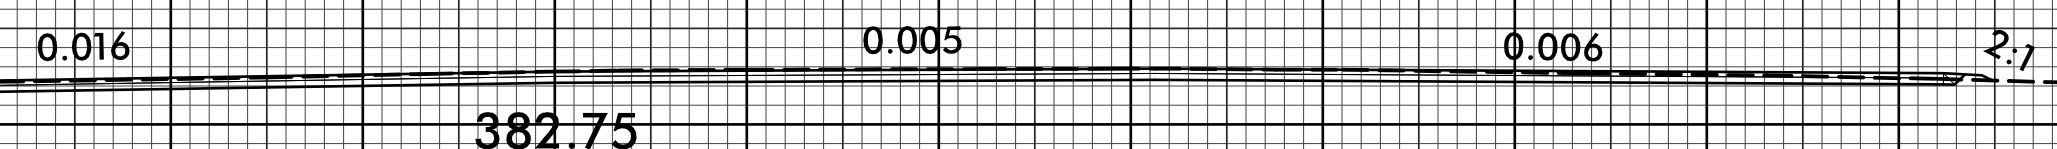

382.75  
10 + 00.00

BEGIN CONSTRUCTION -DRW1- STA. 10 + 00.00

-DRW1-

150 140 130 120 110 100 90 80 70 60 50 40 30 20 10 0 10 20 30 40 50 60 70 80 90 100 110 120 130 140 150

7/12/2019  
X:\PROJECTS\U-6020\Roadway\CorridorModeling\6020\_rdy\_xpl\_DRWI.dgn  
User:rdy