
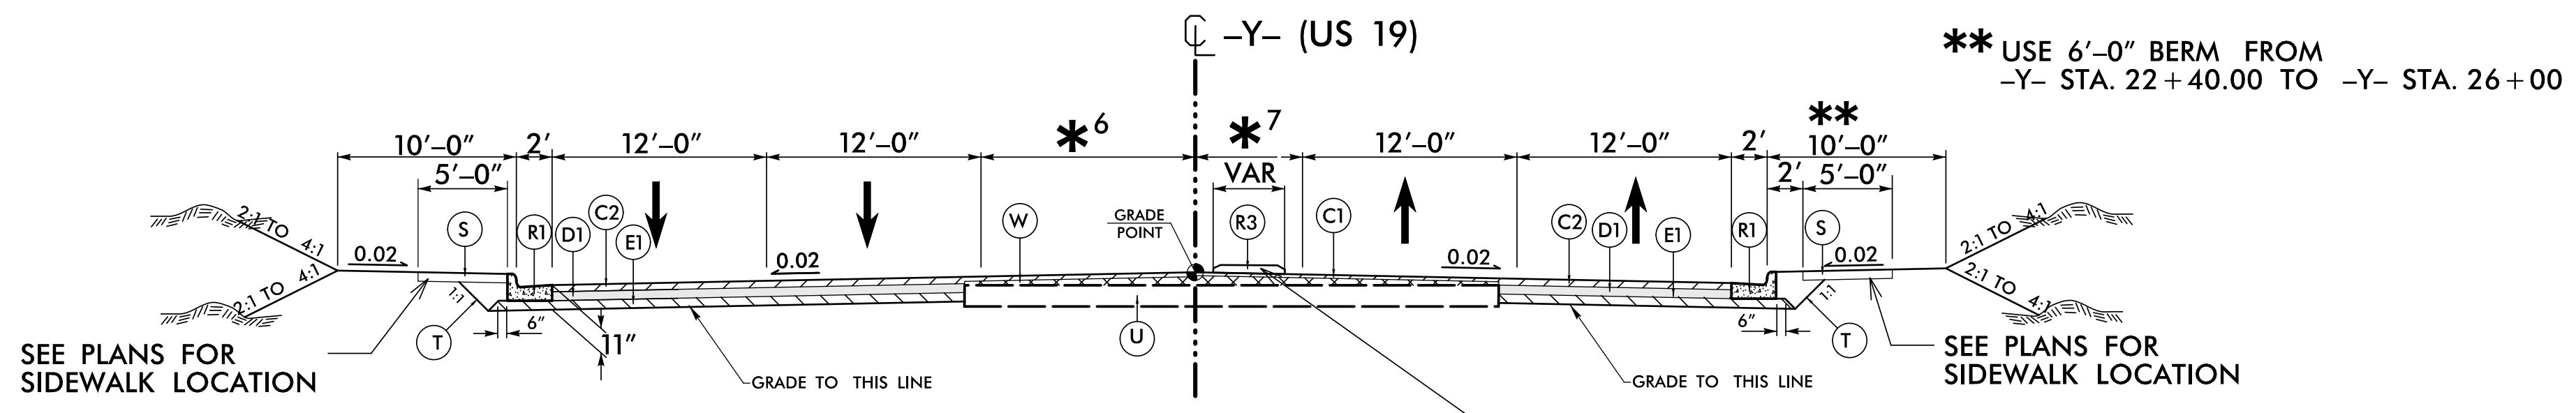


6/22/24


PROJECT REFERENCE NO. <i>R-5921</i>	SHEET NO. <i>2A-4</i>
ROADWAY DESIGN ENGINEER JIMMY L. TERRY 35018 8/27/2024	PAVEMENT DESIGN ENGINEER MATTHEW BREWER 04198 8/26/2024
<b>DOCUMENT NOT CONSIDERED FINAL UNLESS ALL SIGNATURES COMPLETED</b>	
 <b>TGS ENGINEERS</b> 201 W. MARION ST. STE 200 SHELBY, NC 28150 PH (704) 476-0003 CORP. LICENSE NO.: C-0275	

PAVEMENT SCHEDULE FINAL	
C1	1 1/2" S9.5C
C2	3" S9.5C
D1	4" I19.5C
E1	4" B25.0C
R1	2'-6" C & G
R2	1'-6" C & G
R3	5" MCI (SURFACE MOUNTED)
R6	9"x18" CURB
R7	12" MC TRUCK APRON
R8	4" CONC. ISL. COV
S	4" SIDEWALK
T	EARTH MATERIAL
U	EXISTING PAVEMENT
V1	1 1/2" MILLING
W	WEDGING




**TYPICAL SECTION NO. 3**  
 USE TYPICAL SECTION NO. 3  
 -Y- STA. 10+00.00 TO -Y- STA. 16+13.93  
 -Y- STA. 17+79.13 TO -Y- STA. 22+55.00  
 -Y- STA. 17+77.04 TO -Y- STA. 26+00.00

*6	6'-0" TO 12'-0"	-Y- STA 10+00.00 TO 13+00.00 LT
	12'-0"	-Y- STA 13+00.00 TO 15+60.64 LT
	VARIES (SEE PLAN)	-Y- STA 15+60.64 TO 16+13.93 LT
	6'-0"	-Y- STA 17+77.04 TO 18+86.10 LT
*7	6'-0"	-Y- STA 10+00.00 TO 15+05.80 RT
	VARIES (SEE PLAN)	-Y- STA 15+05.80 TO 16+13.93 RT
	12'-0"	-Y- STA 17+77.04 TO 18+86.10 RT
	12'-0" TO 6'-0"	-Y- STA 18+86.10 TO 22+25.00 RT

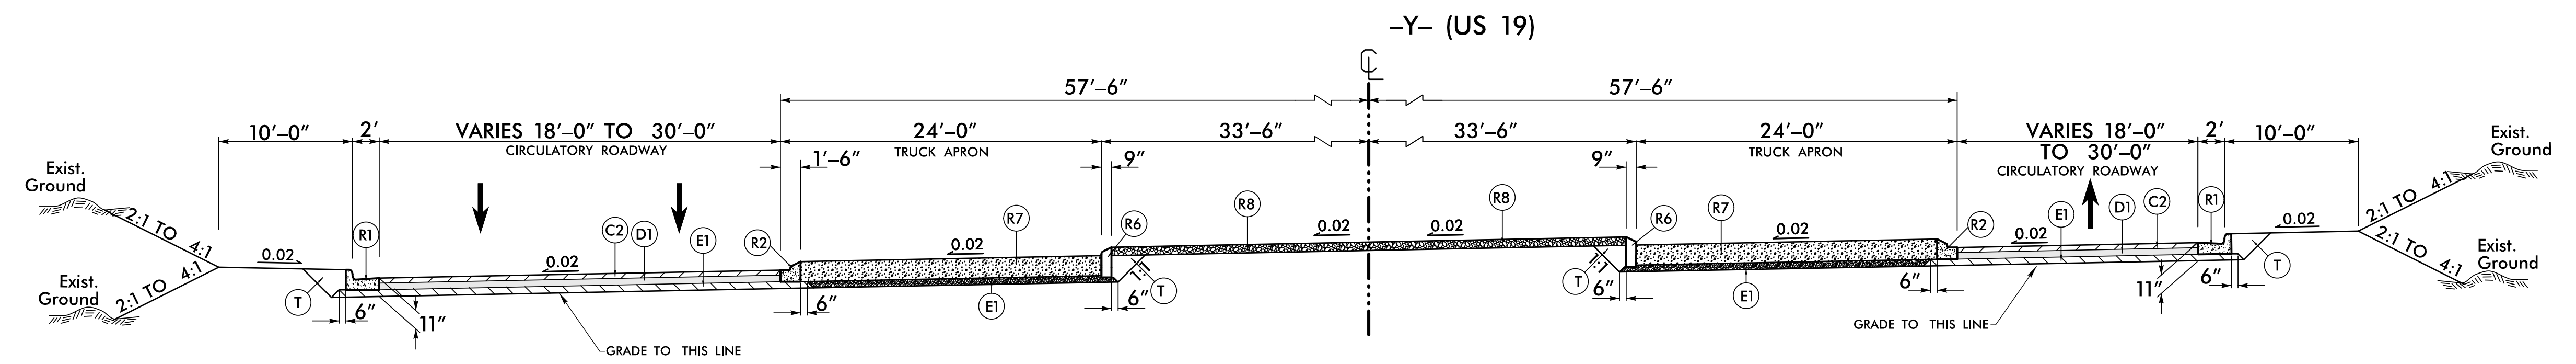

**TYPICAL SECTION NO. 4**  
 USE TYPICAL SECTION NO. 4  
 -Y- STA. 16+13.93 TO -Y- STA. 17+77.04  
 -L- STA. 10+00.00 TO -L- STA. 10+87.57

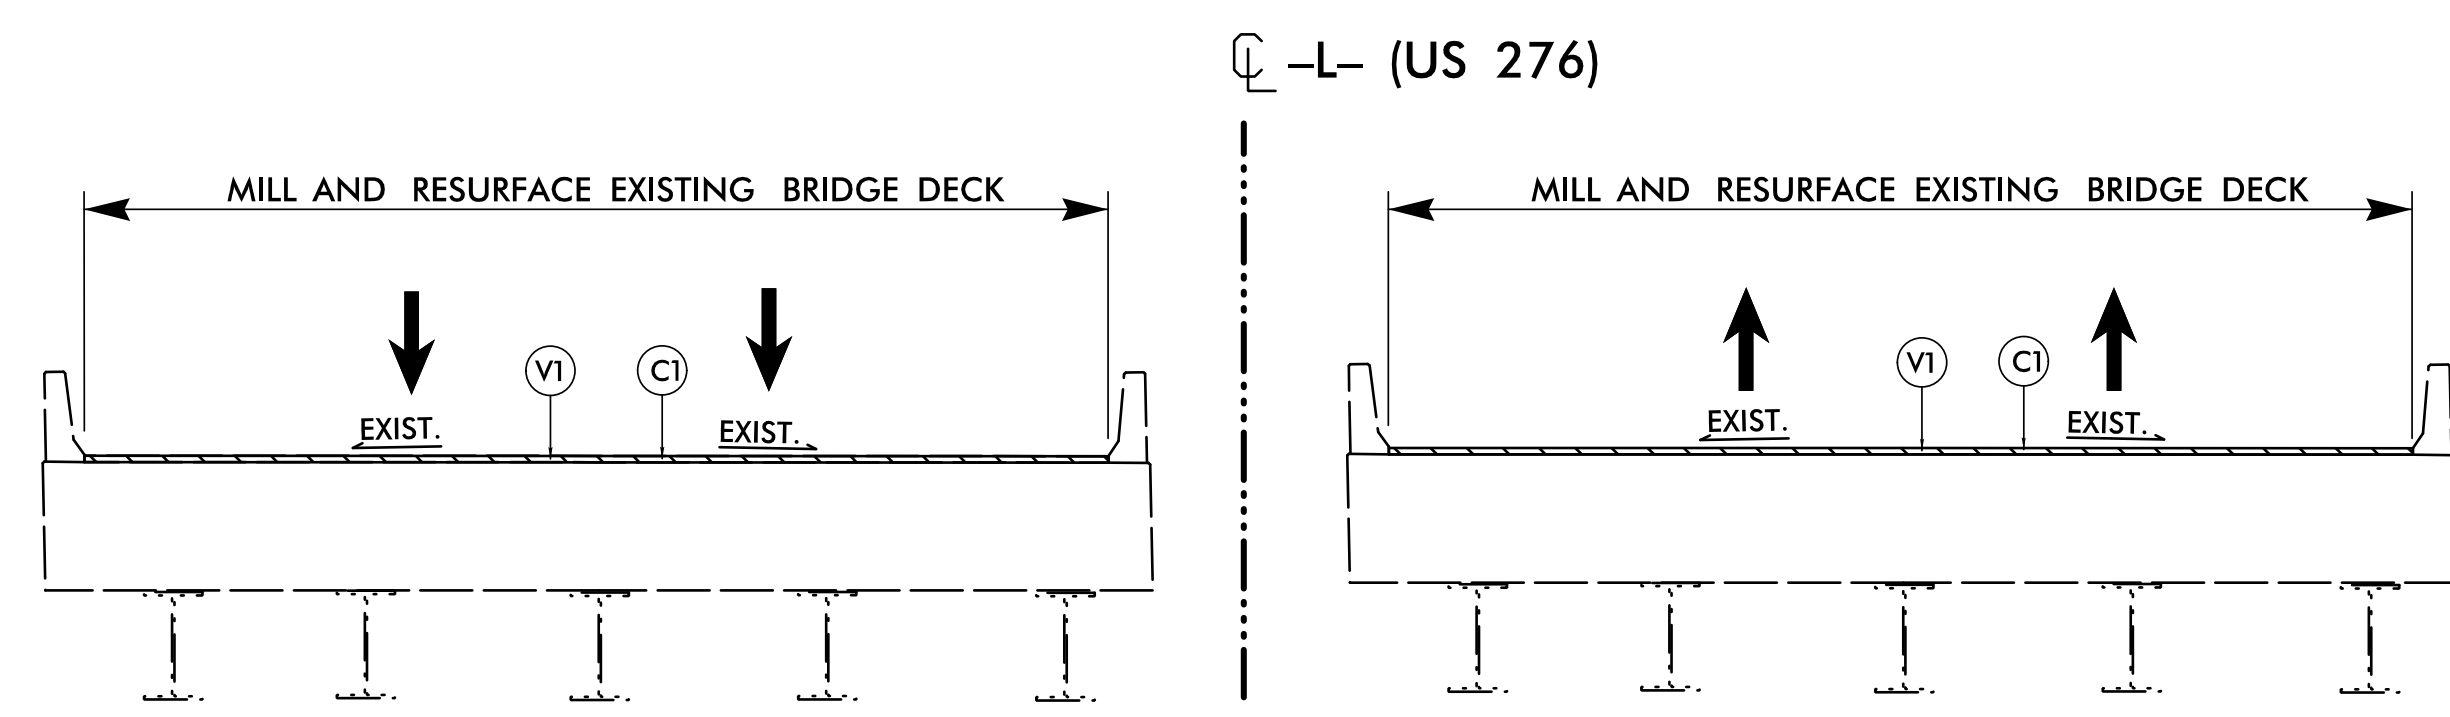

**TYPICAL SECTION NO. 5**  
 USE TYPICAL SECTION NO. 5  
 -L- STA. 235+10+/- TO -L- STA. 237+10 +/- (LEFT BRIDGE)  
 -L- STA. 235+81+/- TO -L- STA. 237+78+/- (RIGHT BRIDGE)

8/28/2024  
 R:\Projects\2024\Roadway\Proc\19-5921\_Rdy\_tup.dgn  
 User: sam1111