
Docusign Envelope ID: 23606665-2096-4D1E-8177-E97A1FACB324

PROJECT REFERENCE NO. SHEET NO. R-5921 2C-6

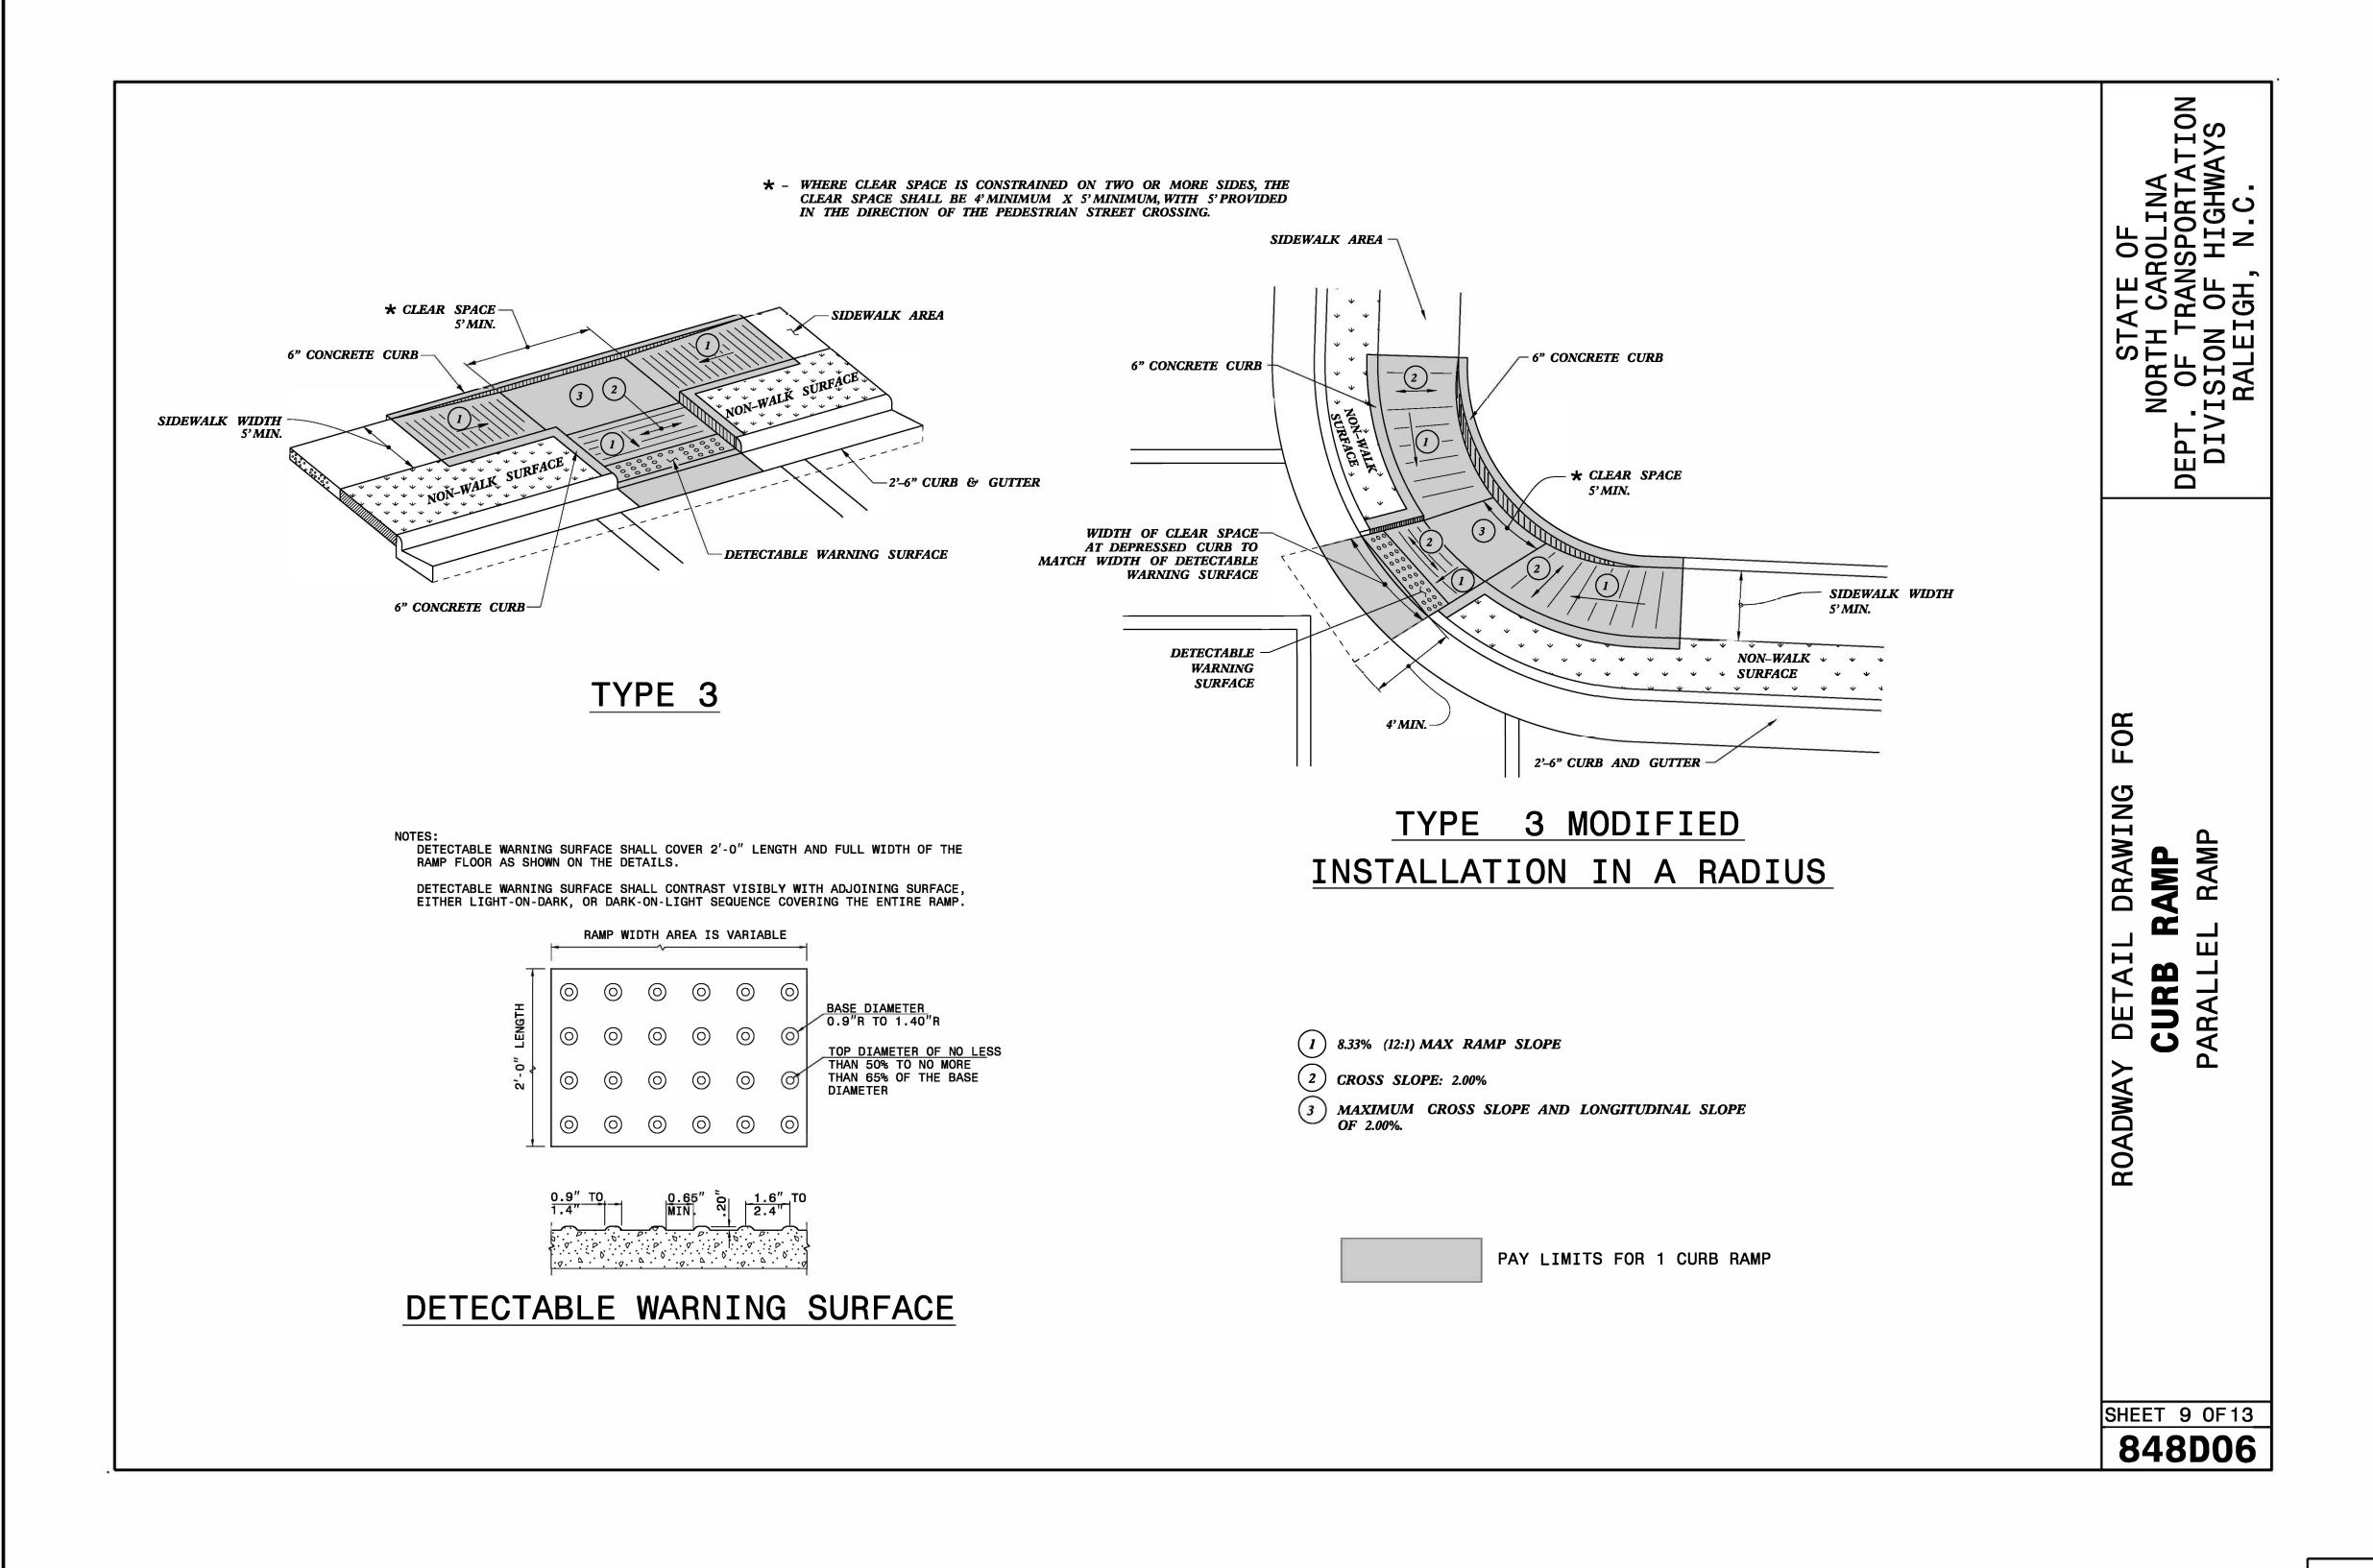



DOCUMENT NOT CONSIDERED FINAL UNLESS ALL SIGNATURES COMPLETED

CONTRACTS STANDARDS AND DEVELOPMENT UNIT Office 919-707-6950 FAX 919-250-4119

SEE TITLE BLOCK

ORIGINAL BY: S.CALHOUN DATE: 12-22-2023

MODIFIED BY: DATE:
CHECKED BY: DATE:
FILE SPEC: special details\nmhackler\D0609.dgn