


TIP PROJECT: R-5921

T.I.P. NO.	SHEET NO.
R-5921	UC-1


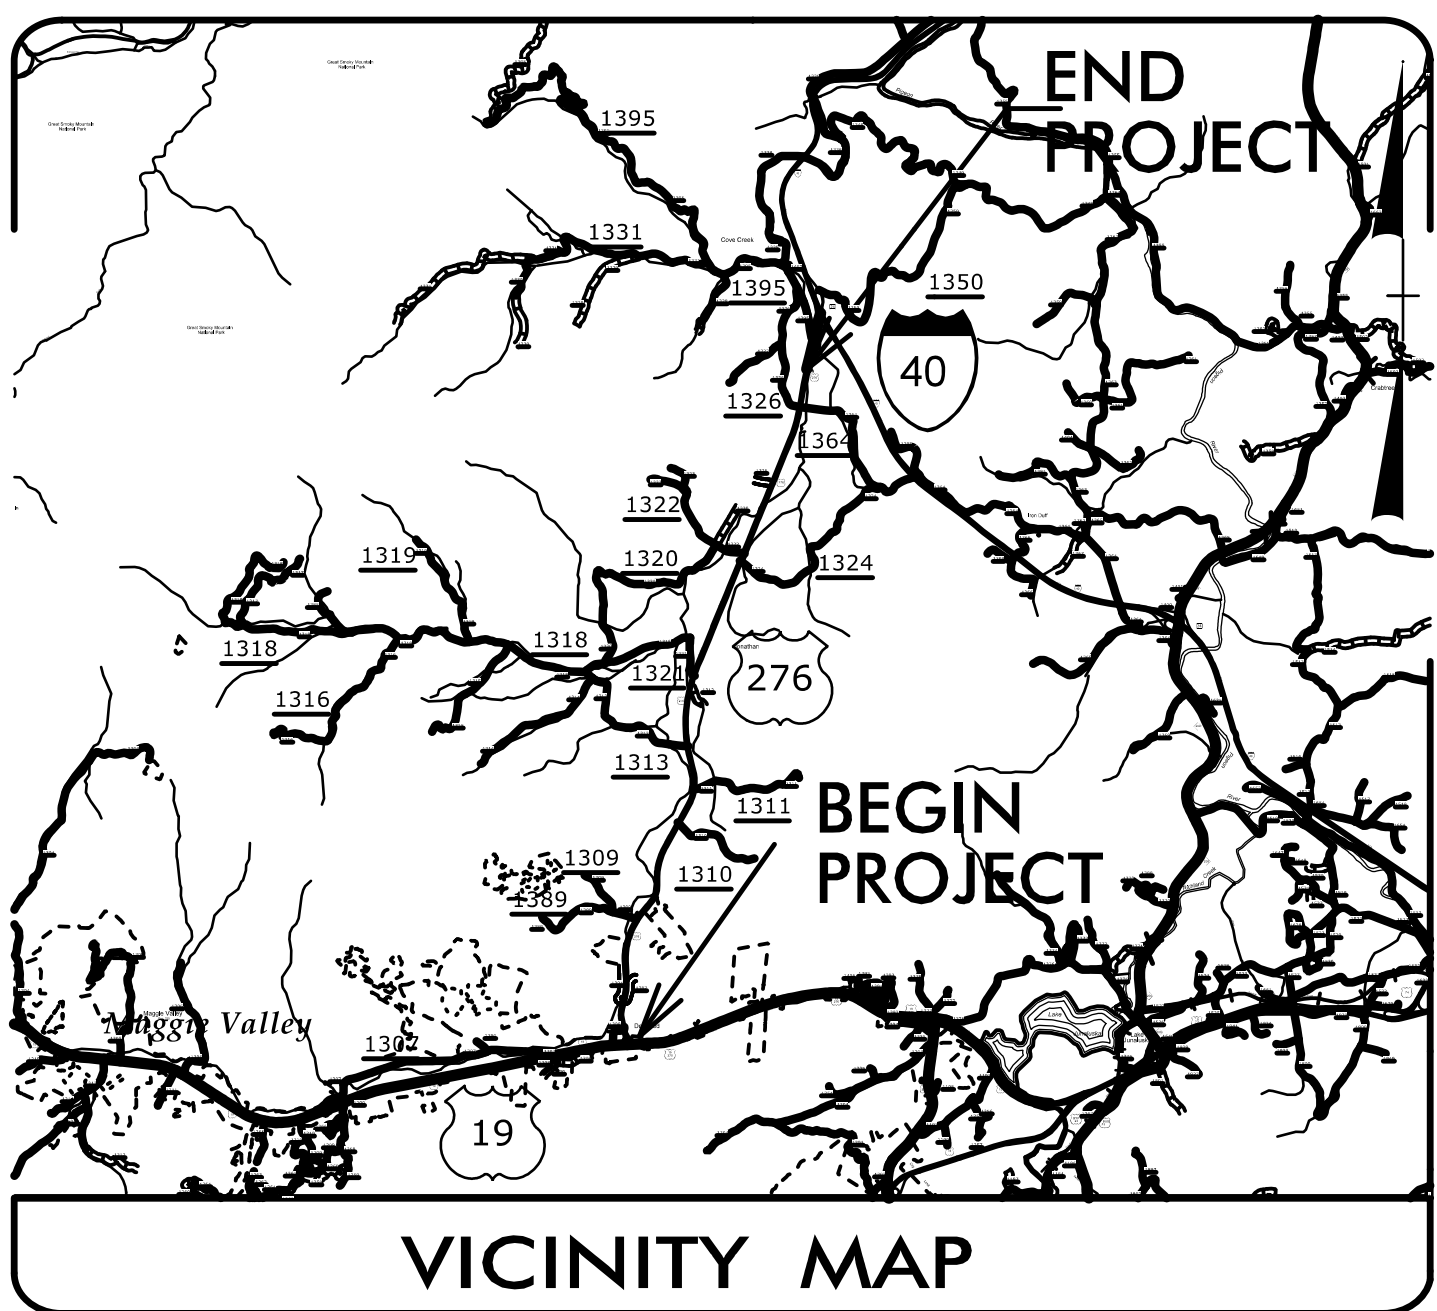


STATE OF NORTH CAROLINA DIVISION OF HIGHWAYS


UTILITY CONSTRUCTION PLANS HAYWOOD COUNTY

**LOCATION: US 276 (JONATHAN CREEK RD) FROM US 19 TO
0.5 MILES SOUTH OF I-40**

TYPE OF WORK: WATER & SEWER CONSTRUCTION

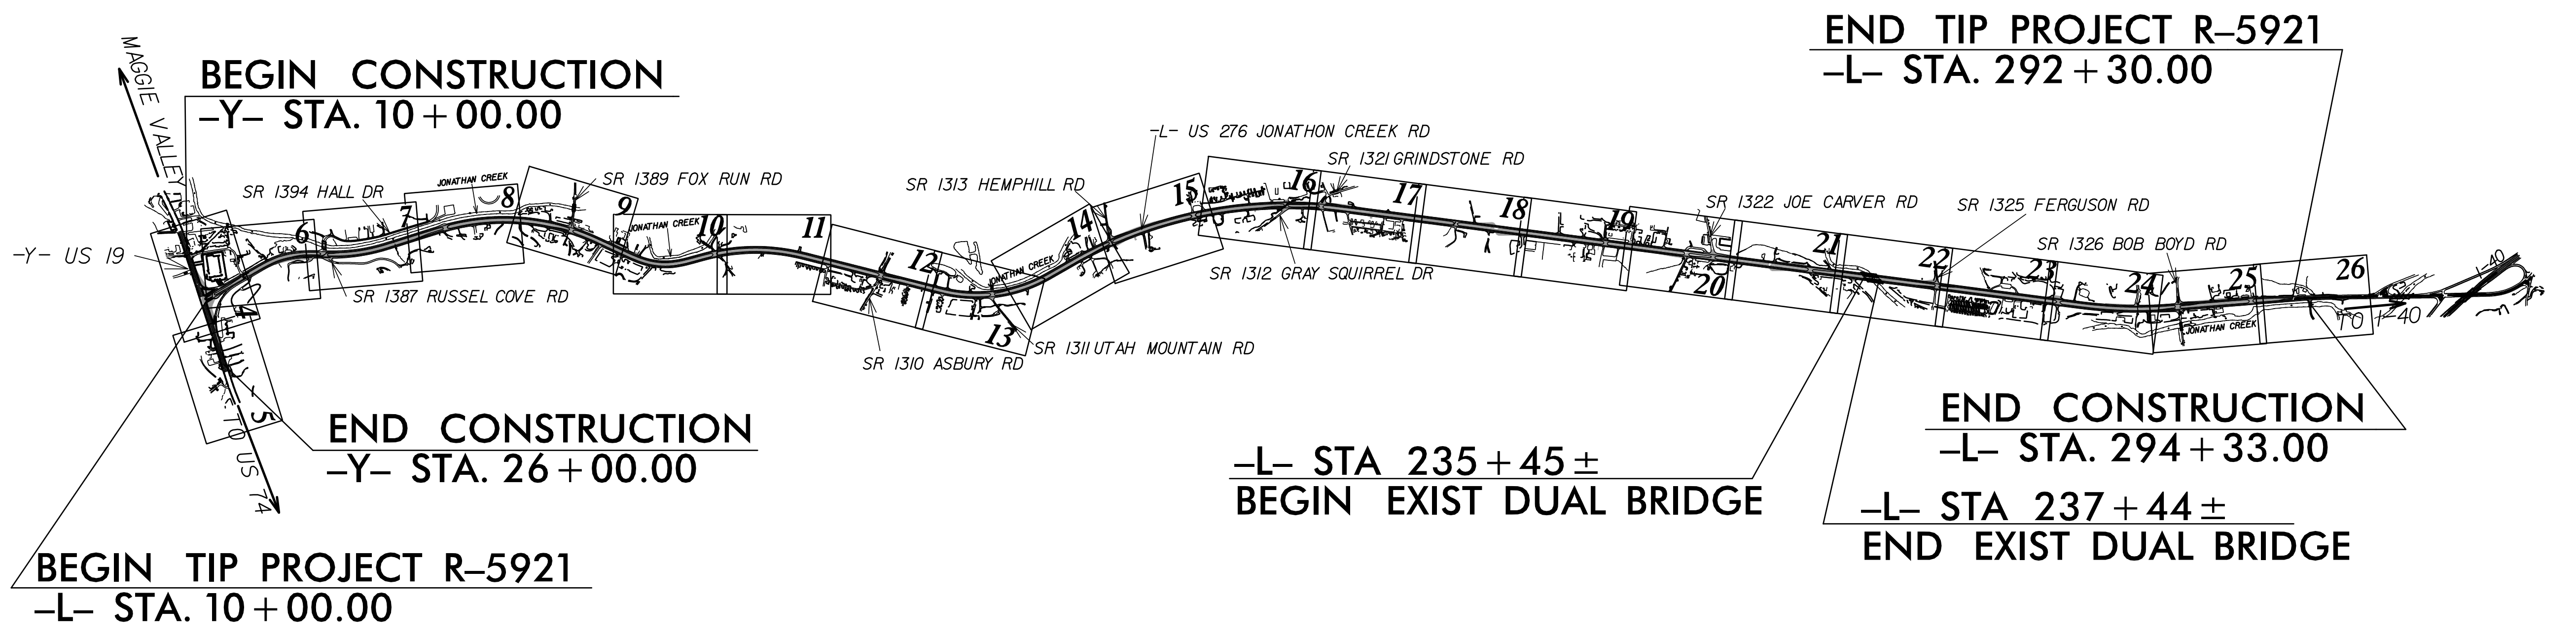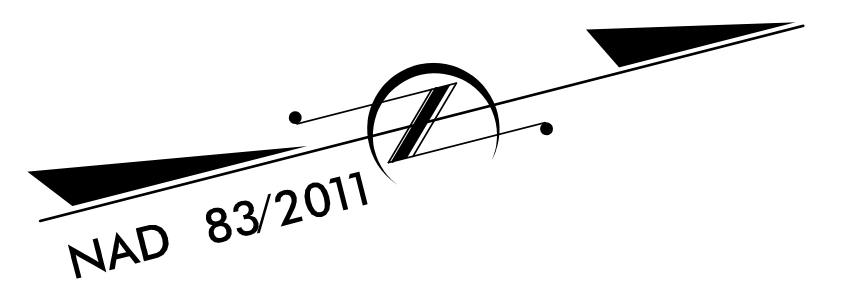

DOCUMENT NOT CONSIDERED FINAL
UNTIL ALL SIGNATURES ARE COMPLETED

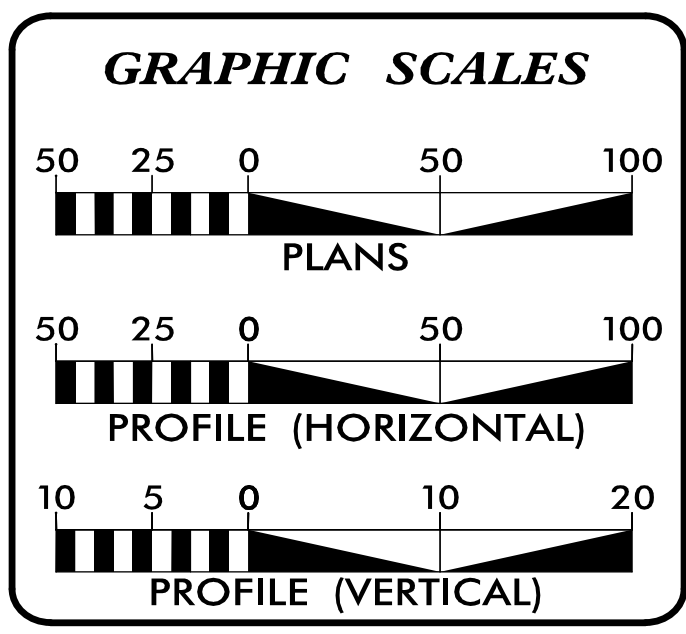

INDEX OF SHEETS

SHEET NO.:	DESCRIPTION:
UC-1	TITLE SHEET
UC-2	UTILITY SYMBOLOGY
UC-3	NOTES
UC-3A-3C	DETAILS
UC-4 THRU UC-26	UTILITY CONSTRUCTION SHEETS
UC-27 THRU UC-29	PROFILE SHEETS

WATER AND SEWER OWNERS ON PROJECT

(A) WATER - TOWN OF MAGGIE VALLEY
(B) SEWER - TOWN OF MAGGIE VALLEY

PREPARED IN THE OFFICE OF

TGS ENGINEERS
201 W. MARION ST STE 200
SHELBY, NC 28150
PH (704) 476-0003
CORP. LICENSE NO.: C-0275

CHAD HOUSER, PE, PLS UTILITY ENGINEER
JIMMY TERRY, PE PROJECT ENGINEER

SEAL

4/12/2024

**DIVISION OF HIGHWAYS
UTILITIES UNIT**
1555 MAIL SERVICES CENTER
RALEIGH, NC 27699-1555
PHONE (919) 707-6690
FAX (919) 250-4151

BOB GOLDING DIVISION UTILITY ENGINEER
JARED BOND DIVISION PROJECT MANAGER
DON HAMPTON REGIONAL UTILITIES MANAGER