


25-JUL-2024 16:00 E:\Telics\Documents\Cory Wood\Wood Jobs 2022\TGS\Division 14\R-592\TELICS\UBOs\7-9-24\R-592_Lut_Tsh_U001_psh.dgn \$\$\$USERNAME\$\$\$

TIP PROJECT: R-5921

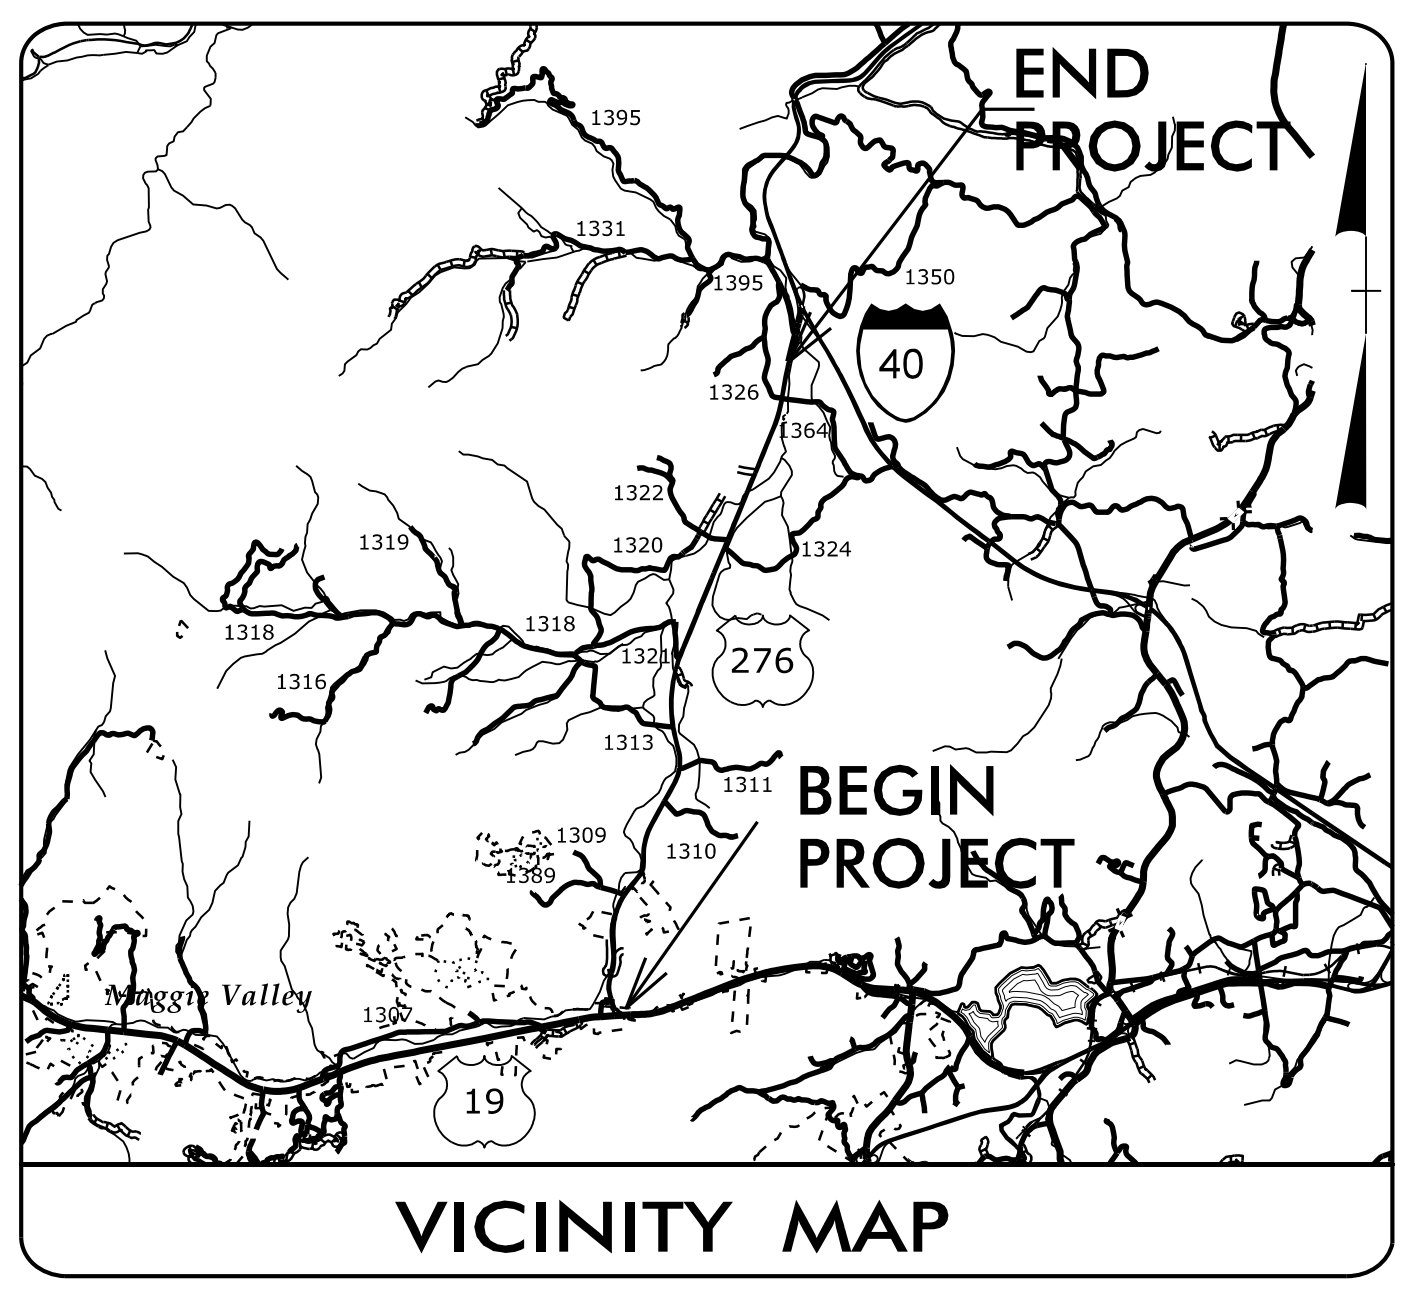

STATE OF NORTH CAROLINA
DIVISION OF HIGHWAYS




**UTILITIES BY OTHERS PLANS
HAYWOOD COUNTY**

**LOCATION: US 276 (JONATHAN CREEK RD) FROM US 19 TO
0.5 MILES SOUTH OF I-40.**

TYPE OF WORK: DISTRIBUTION POWER, COMMUNICATIONS, & CATV

T.I.P. NO.	SHEET NO.
R-5921	UO-1

NOTE:
ALL UTILITY WORK SHOWN ON THIS SHEET WILL BE DONE BY OTHERS. NO PAYMENT WILL BE MADE TO THE CONTRACTOR FOR UTILITY WORK SHOWN ON THIS SHEET.

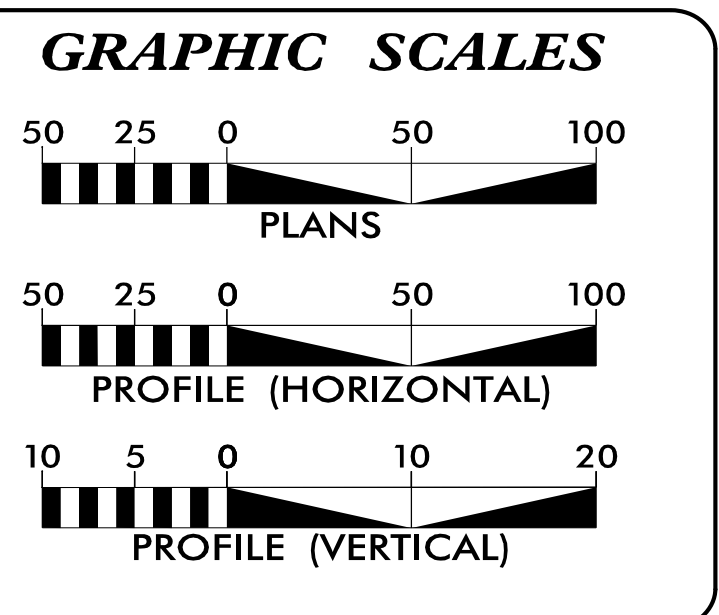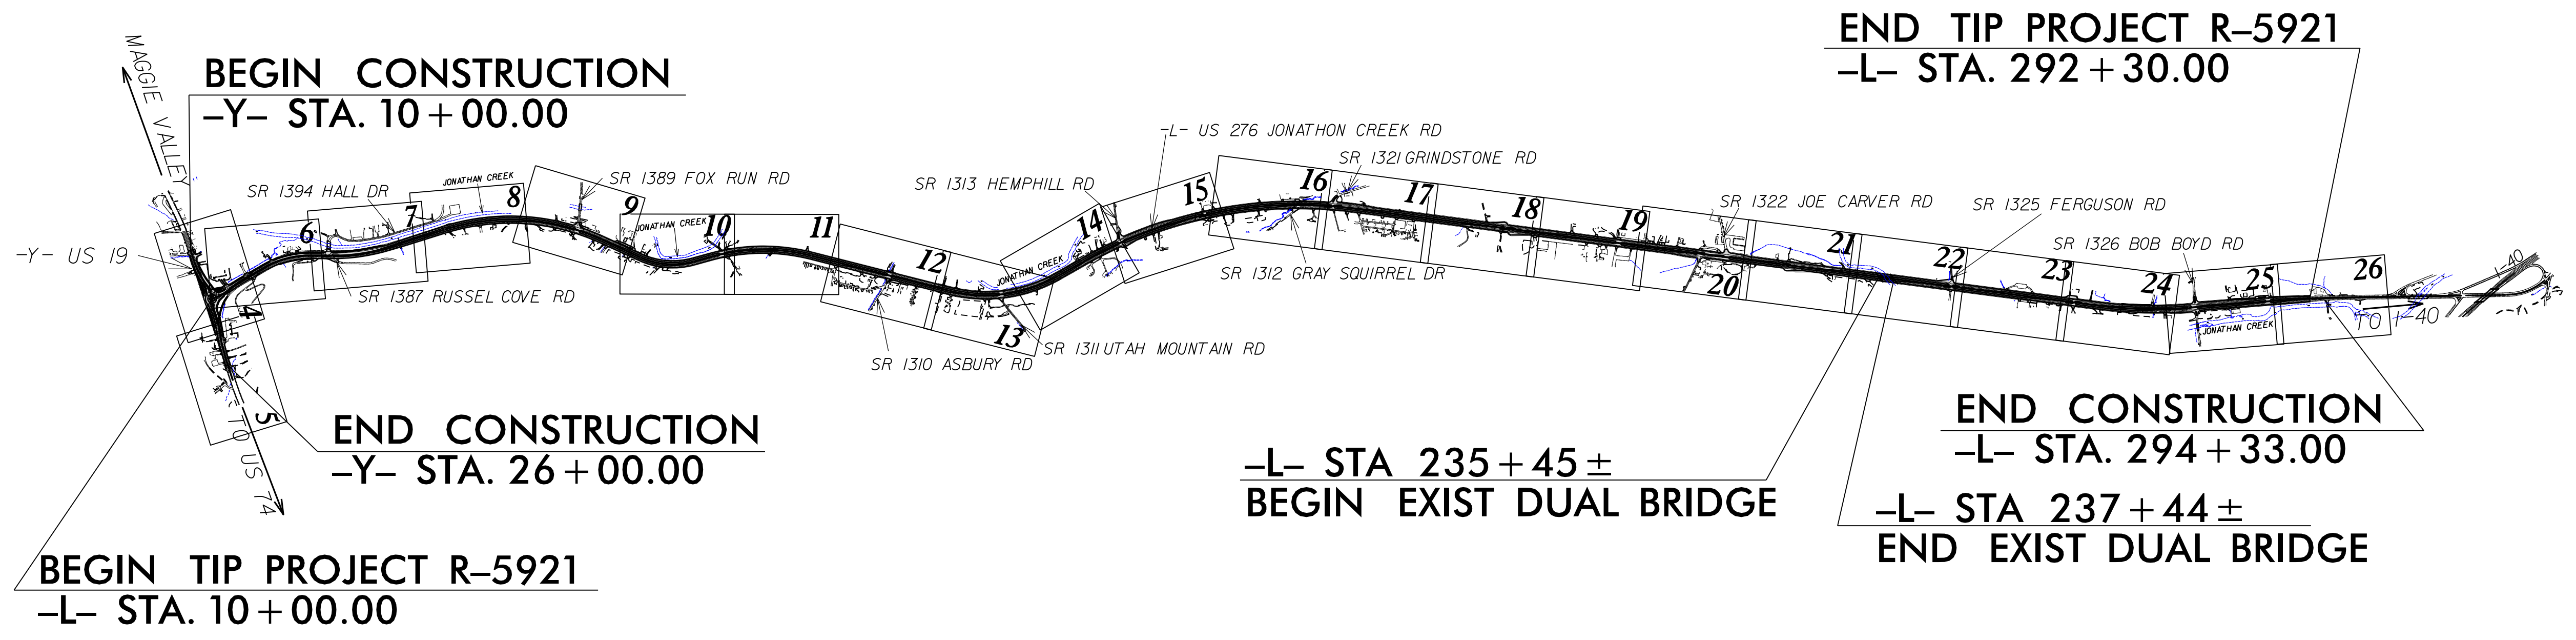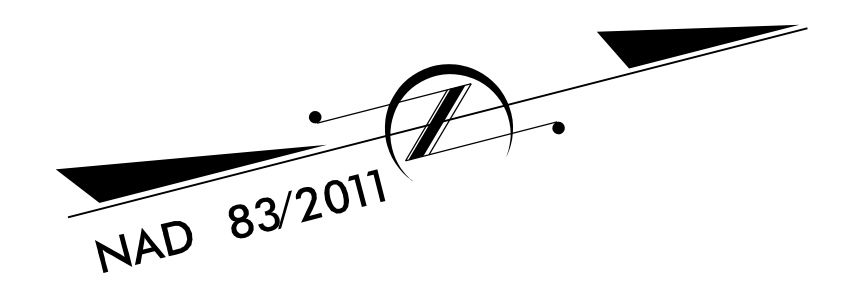

INDEX OF SHEETS

SHEET NO.:	DESCRIPTION:
UO-1	TITLE SHEET
UO-2	PLAN SHEET SYMBOLS
UO-4 THRU UO-26	UBO PLAN SHEETS

UTILITY OWNERS WITH CONFLICTS

- (A) DISTRIBUTION POWER - DUKE ENERGY
- (B) DISTRIBUTION POWER - HAYWOOD EMC
- (C) COMMUNICATIONS - AT&T
- (D) COMMUNICATIONS - NCEMC
- (E) COMMUNICATIONS/CATV - CHARTER
- (F) COMMUNICATIONS/CATV - ZITO MEDIA

PREPARED IN THE OFFICE OF:

TELICS
1598 WESTBROOK PLAZA DR.
SUITE 202
WINSTON-SALEM, NC 27103
(336) 705-8844

CORY WOOD	UTILITY PROJECT MANAGER
CORY WOOD	PROJECT UTILITY COORDINATOR

**DIVISION OF HIGHWAYS
DIVISION 14**
253 WEBSTER ROAD
SYLVIA, NC 28779

JEANETTE WHITE, PE	SENIOR PROJECT ENGINEER
BOB GOLDING	DIVISION UTILITY ENGINEER