



6/23/16

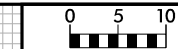

PROJ. REFERENCE NO.  
R-5921

SHEET NO.  
X-56

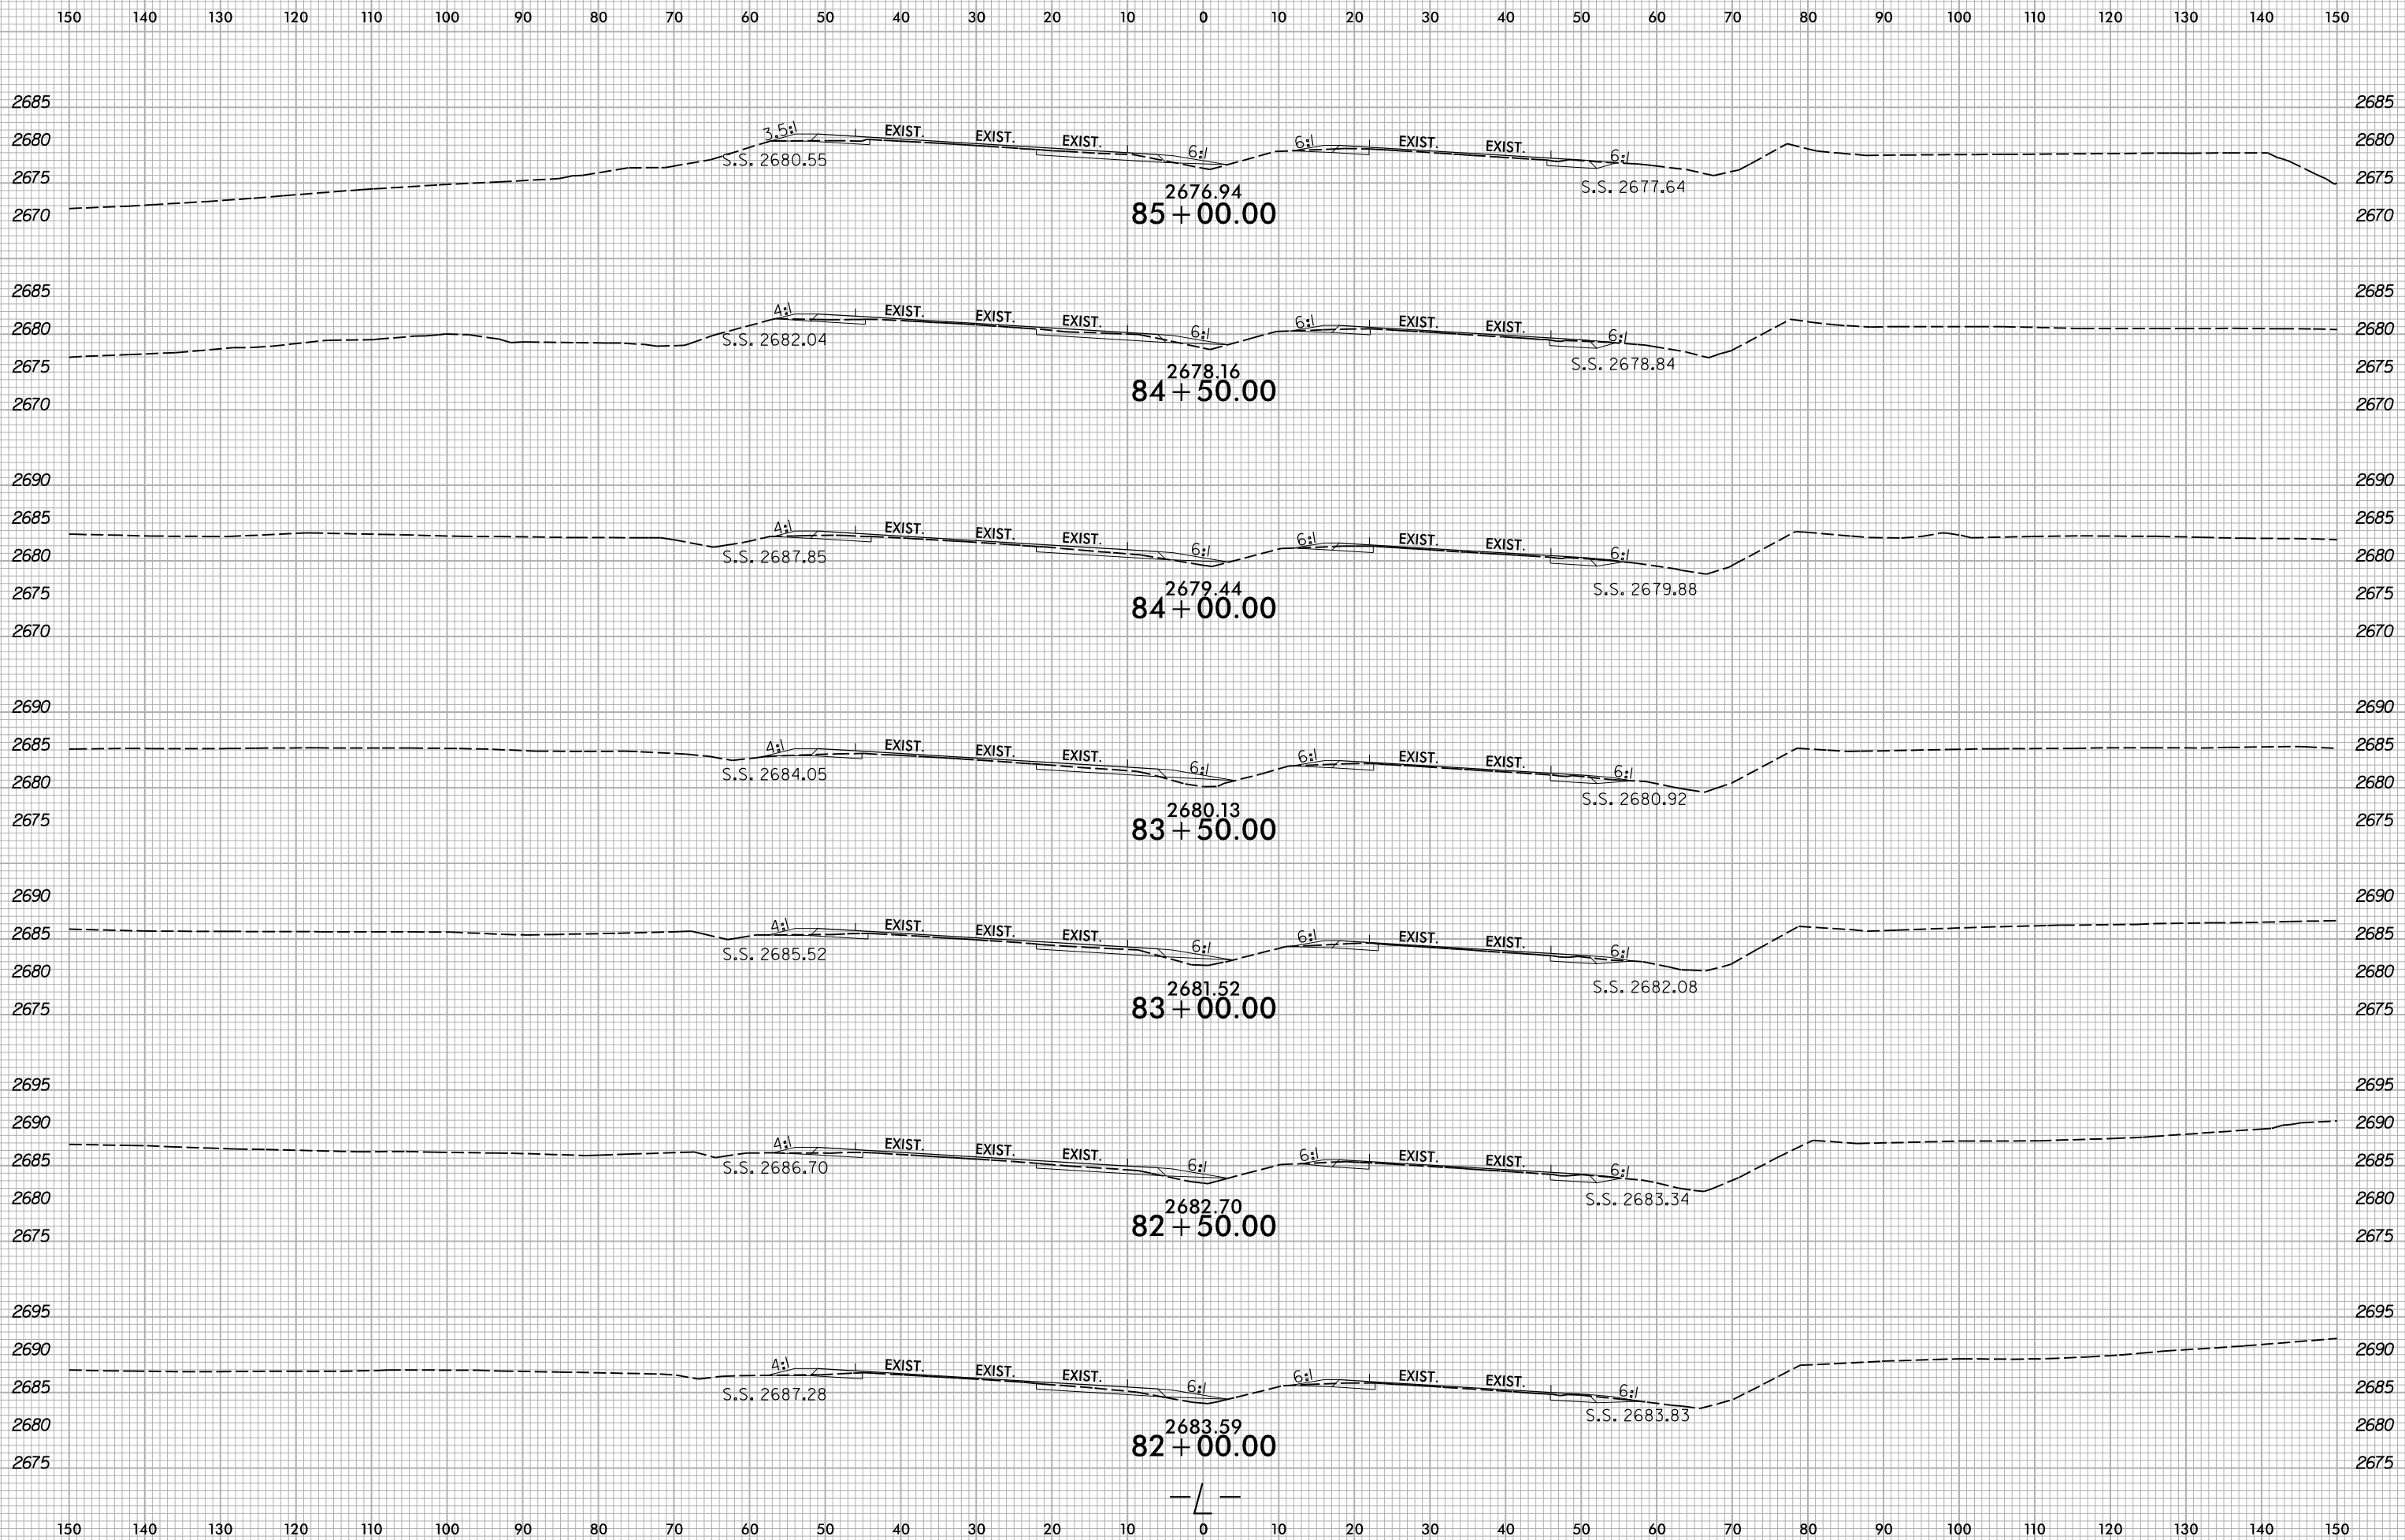

B:\20\2024  
X:\NC\001\1R-5921\Roadway\XSC\1R-5921\_L\_Rdy\_.xpl.dgn  
User:smelvr