


6/23/16

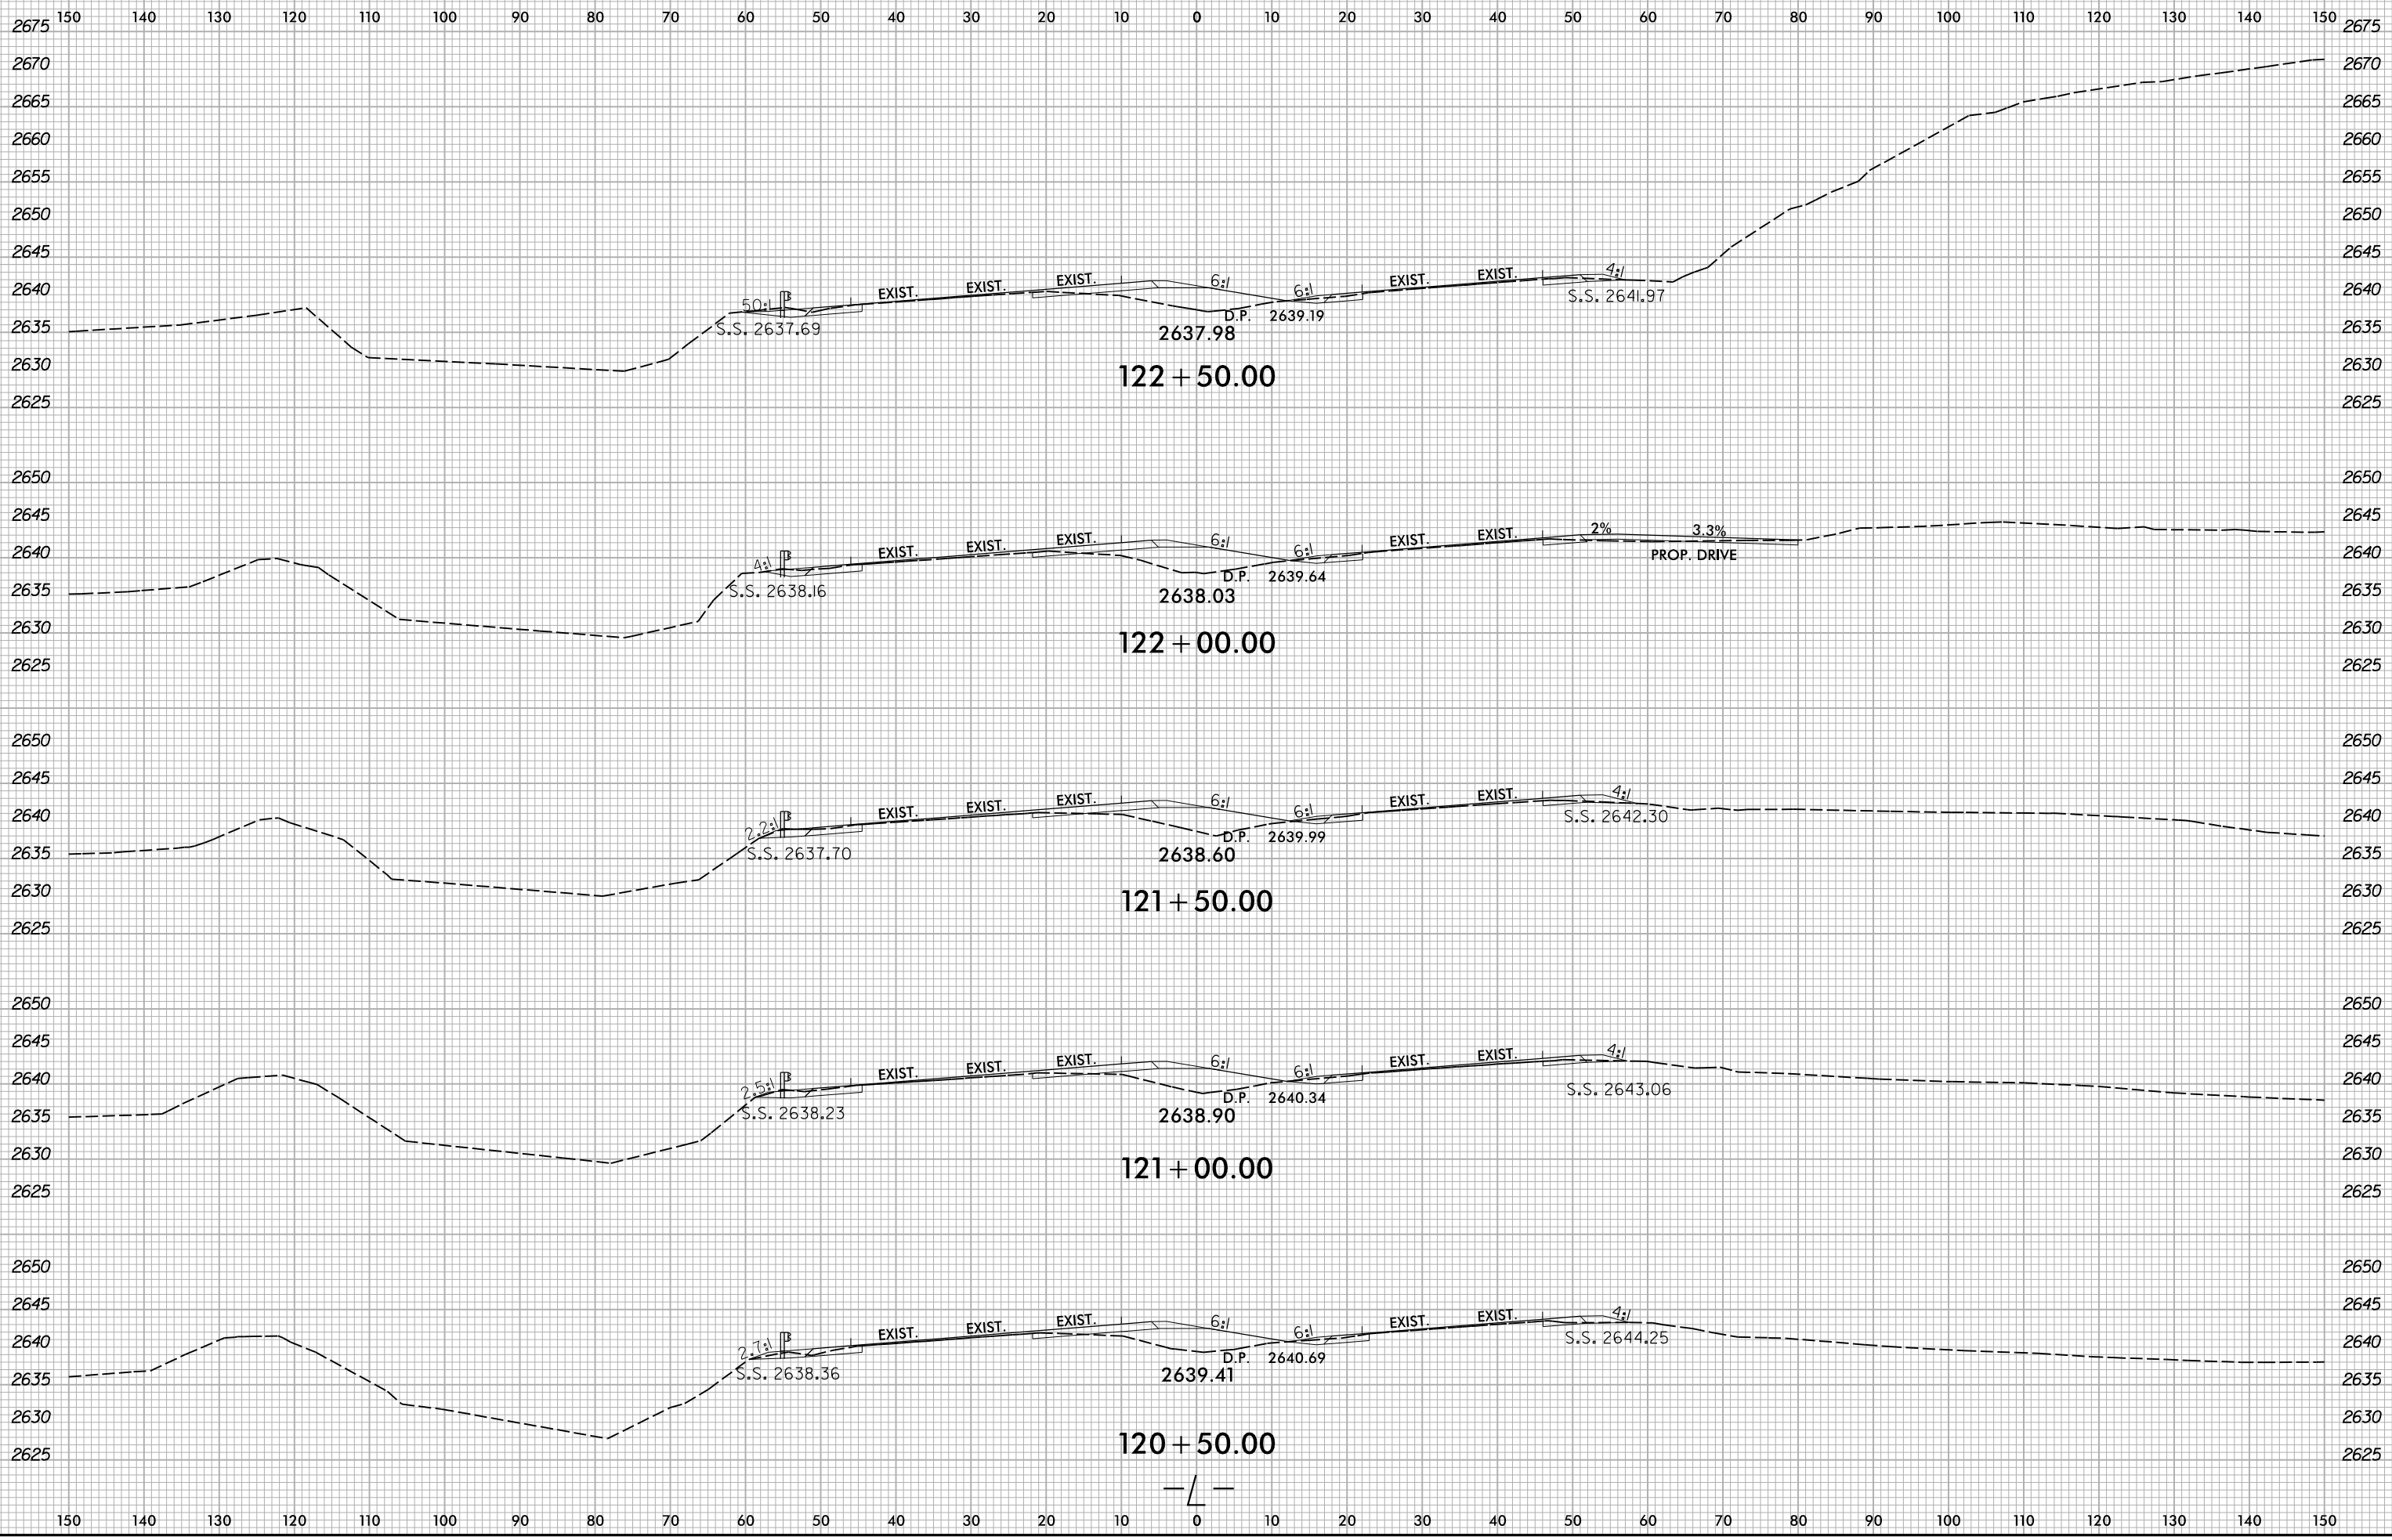

B:\20\2024\X:\NC001\Roadway\XSC\16-5921\Roadway\XSC\16-5921\16-5921\_Rdy\_.xp1.dgn  
User:smelvr