



6/23/16

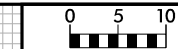

PROJ. REFERENCE NO.
R-5921

SHEET NO.
X-75

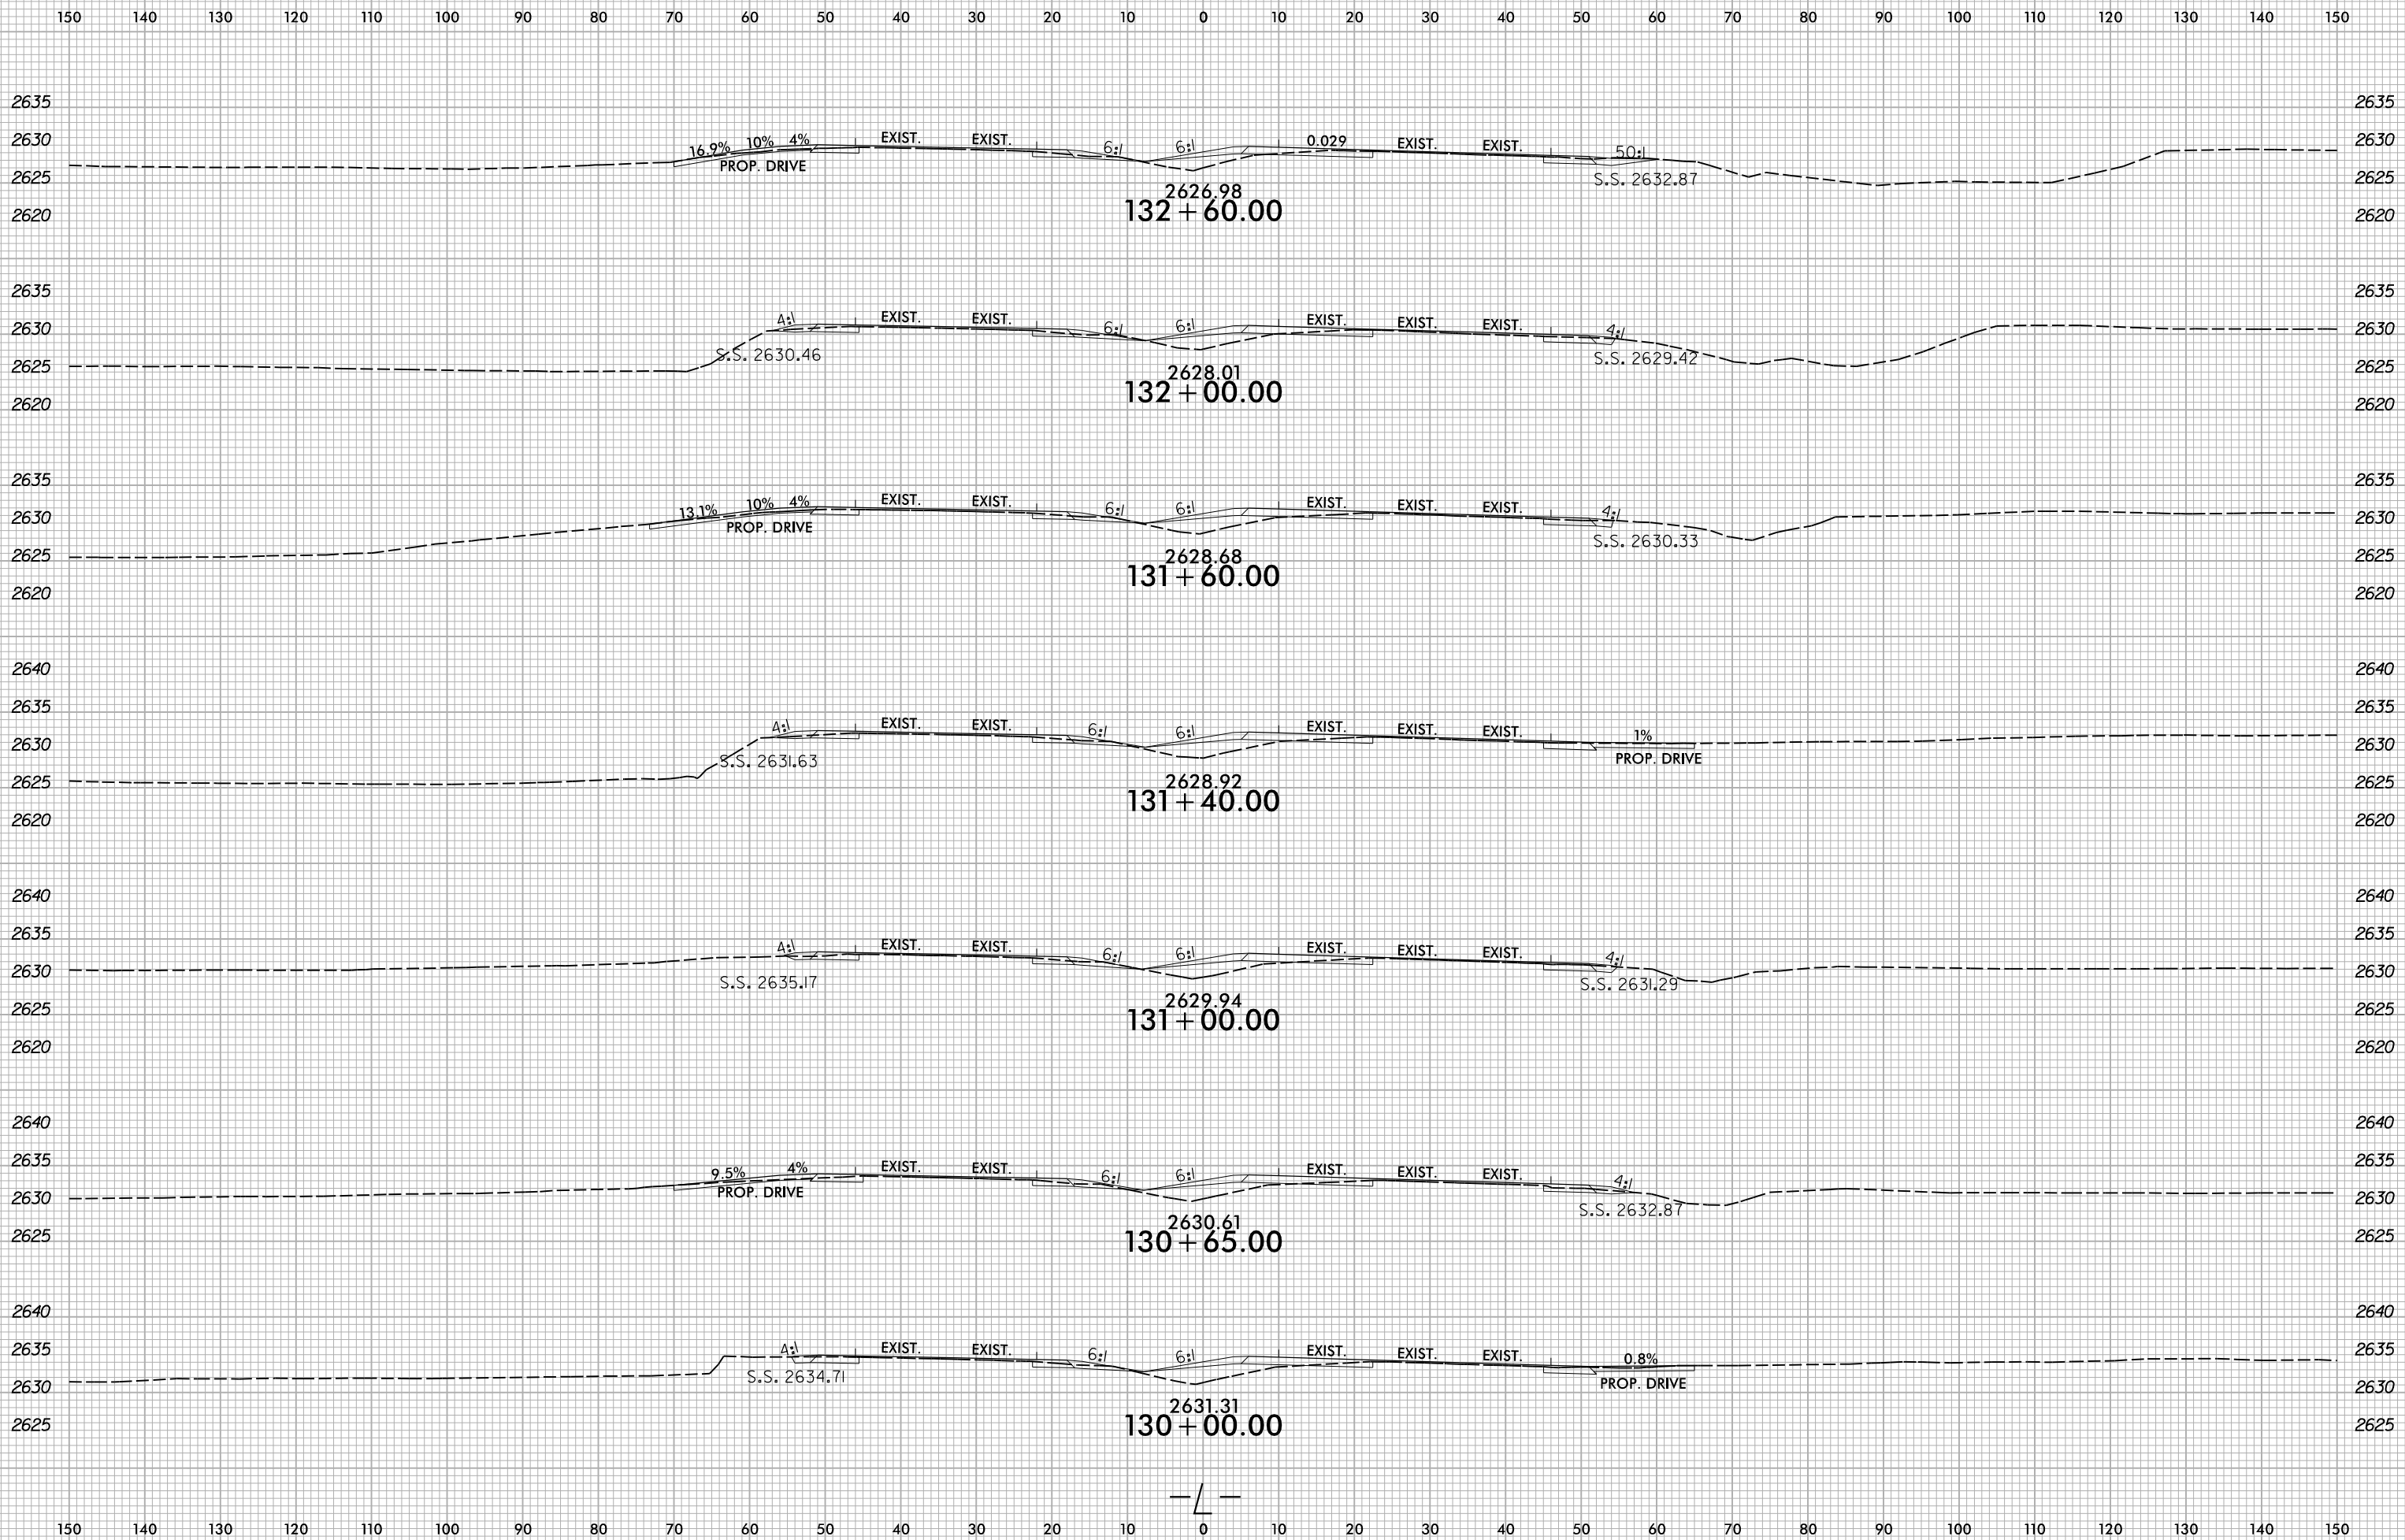

8/20/2024
X:\NC001\1R-5921\Roadway\XSC\1R-5921_L_Rdy_.xp1.dgn
User:zsmelvr