



6/23/16

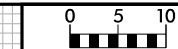

PROJ. REFERENCE NO.
R-5921

SHEET NO.
X-89

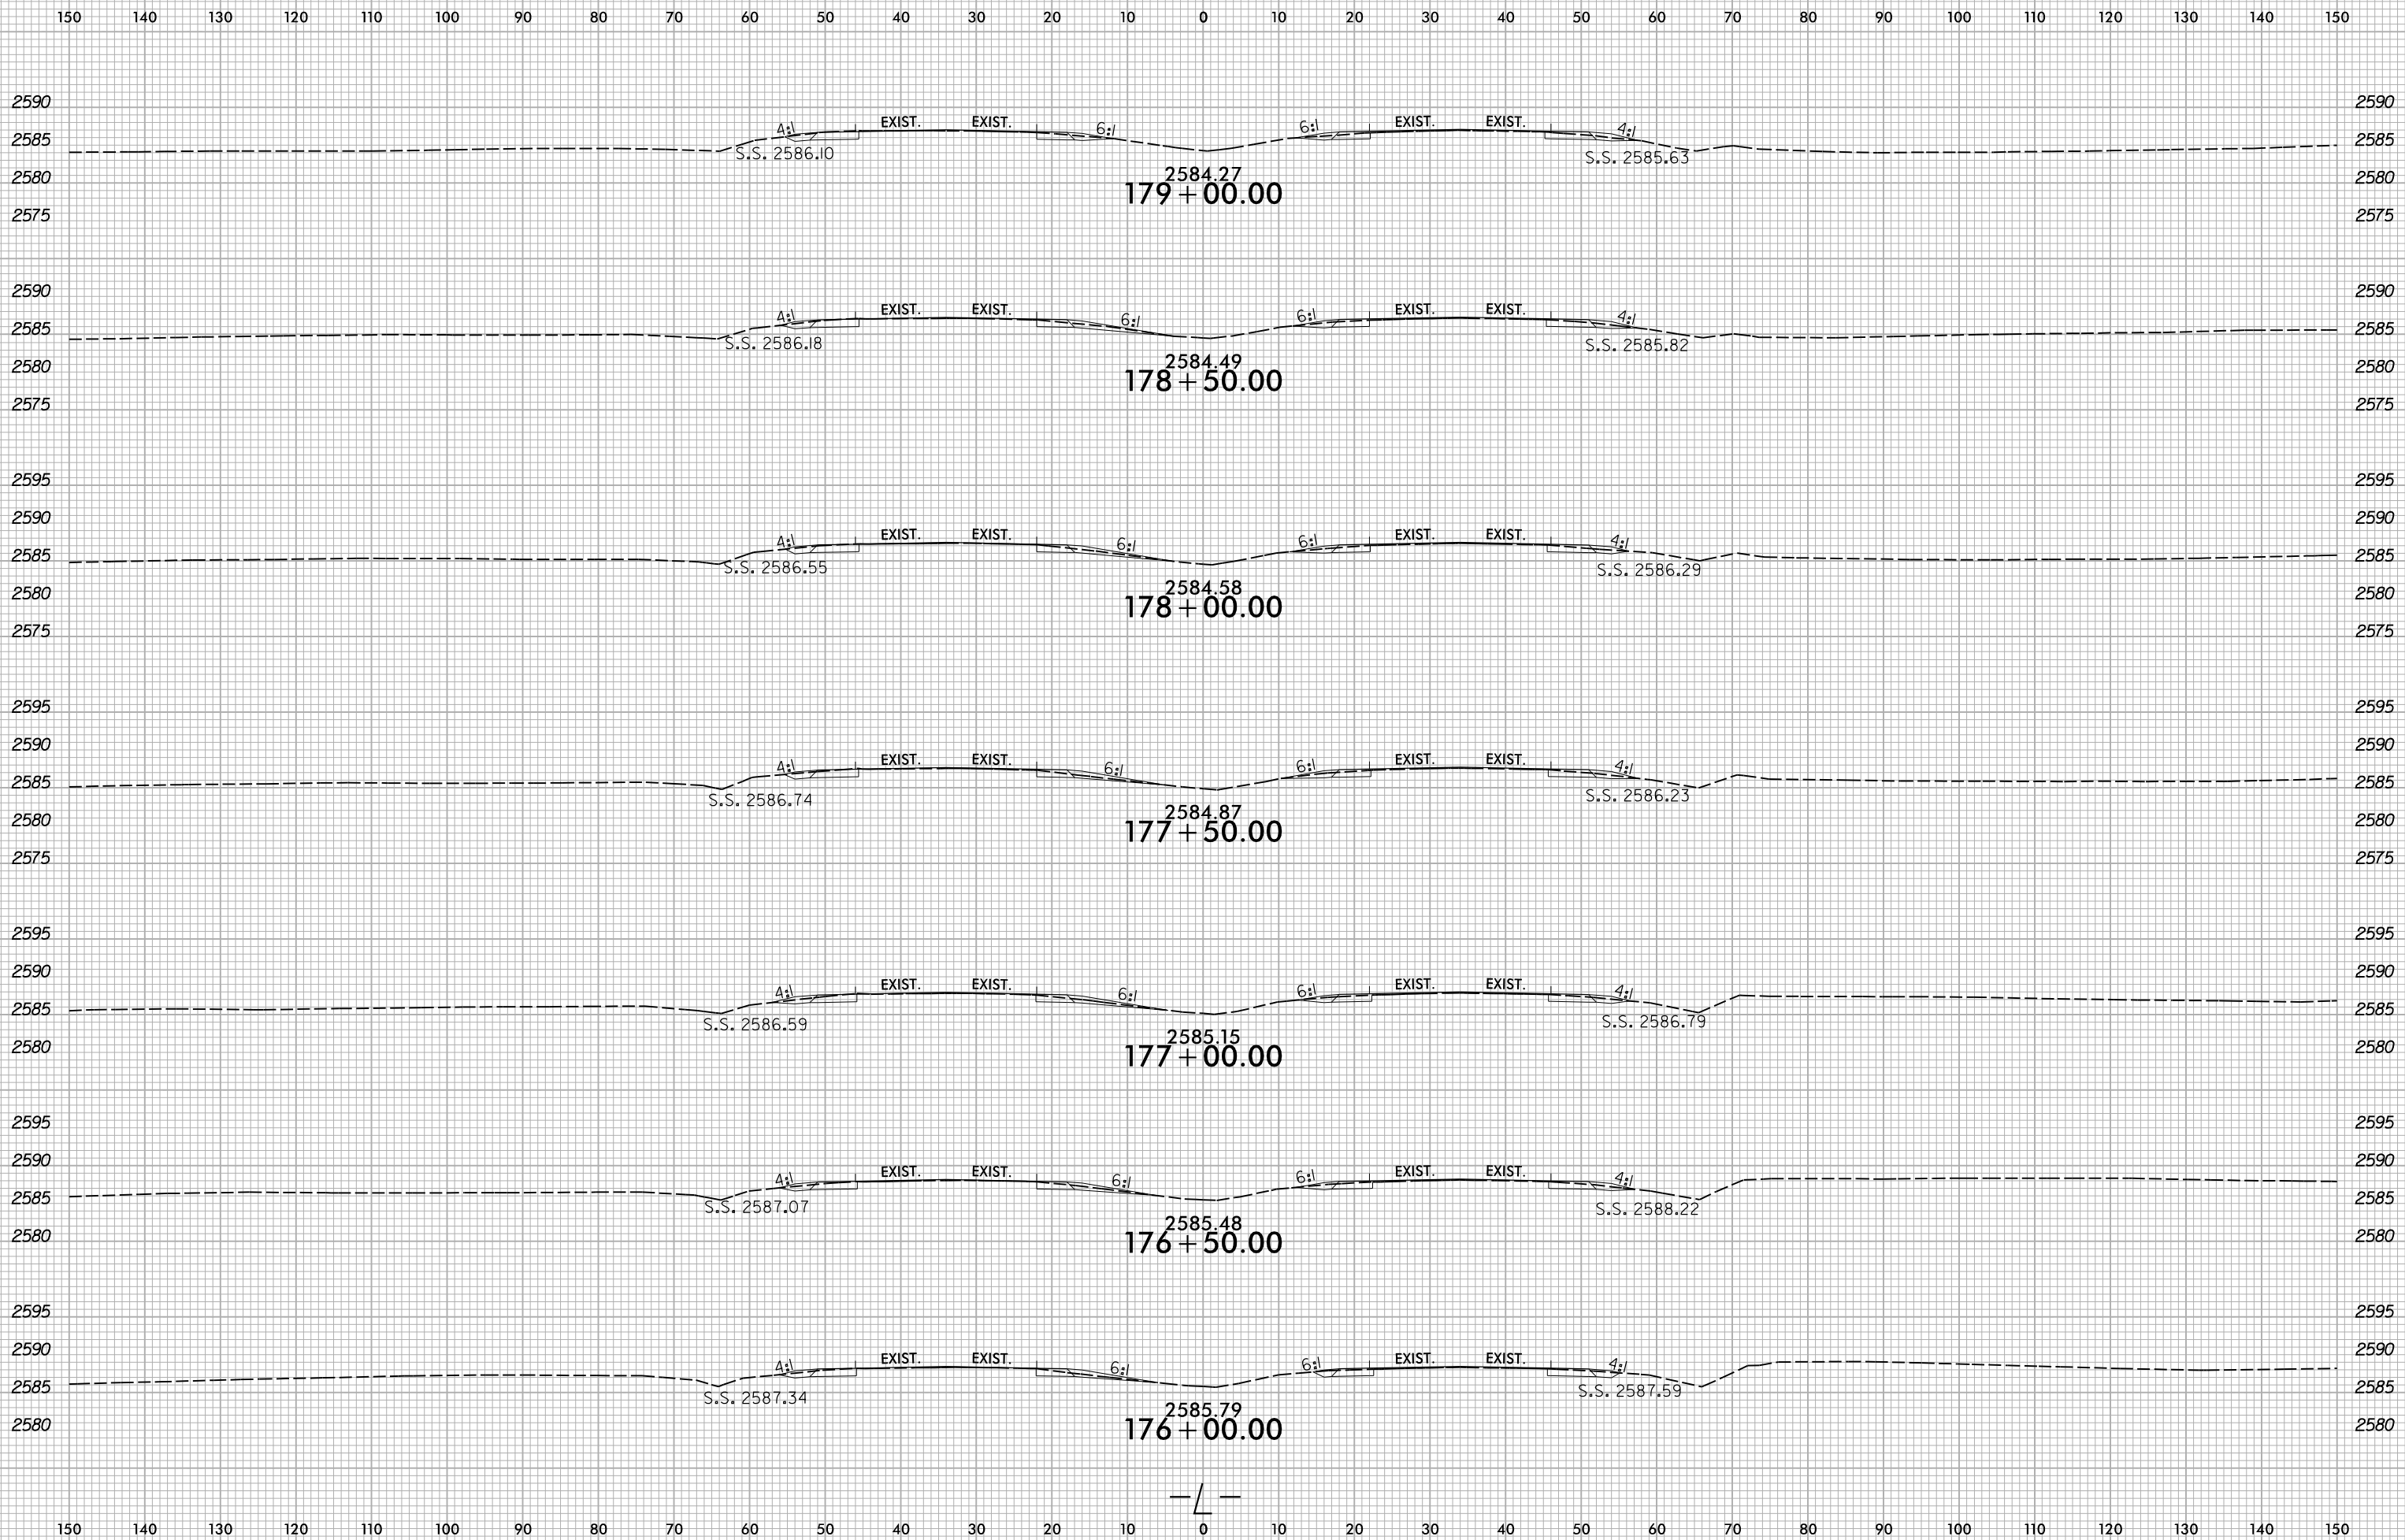

B:\20\2024
X:\NC\001\176-5921\Roadway\XSC\176-5921_L_Rdy_.xp1.dgn
User:zsmelvr