


6/23/16

|        |                               |                   |
|--------|-------------------------------|-------------------|
| 0 5 10 | PROJ. REFERENCE NO.<br>R-5921 | SHEET NO.<br>X-95 |
|--------|-------------------------------|-------------------|

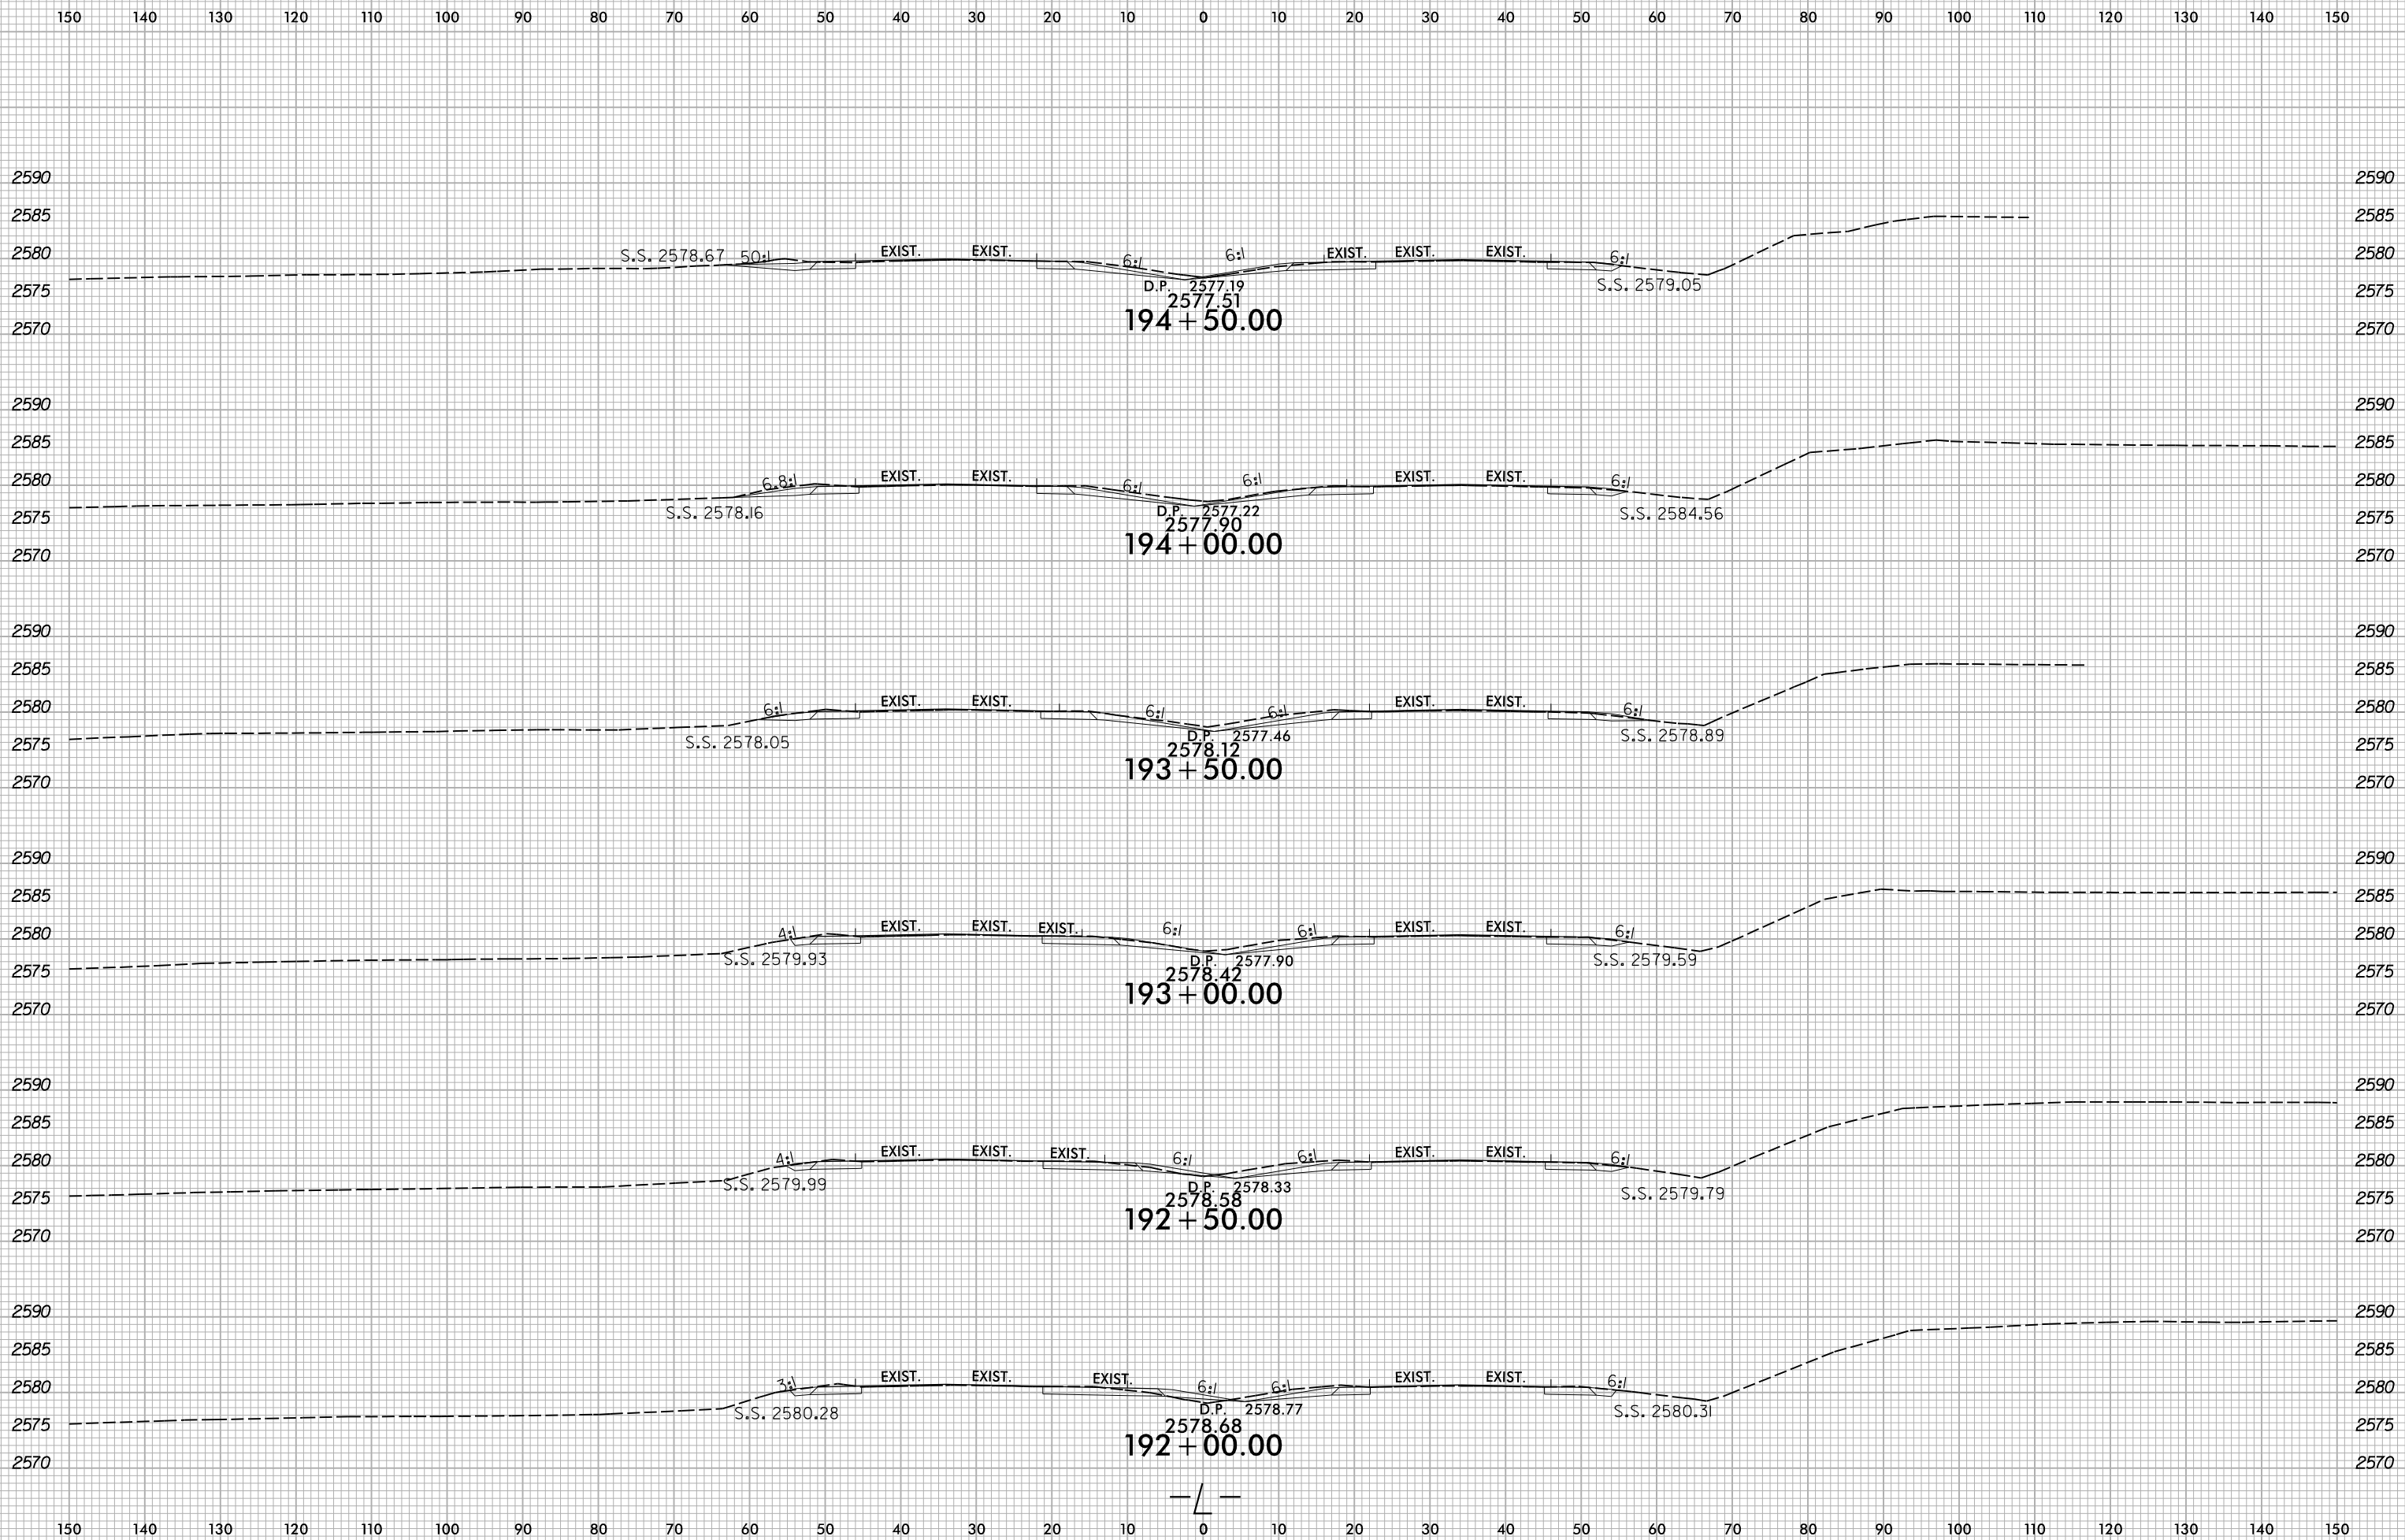

8/20/2024  
X:\NC001\19-5921\Roadway\XSC\19-5921\_Rdy\_.xp1.dgn  
User:smelvr