



DETAILS

DETAILS OF PATCHING EXISTING PAVEMENT PRIOR TO RESURFACING

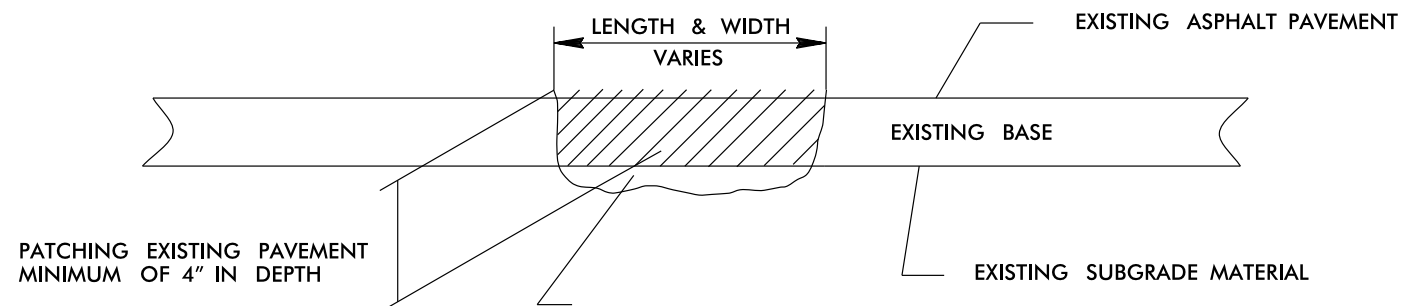

SAW AND REMOVE EXISTING ASPHALT PAVEMENT TO NEAT LINES AND REMOVE EXISTING LOOSE BASE AND/OR SUBGRADE MATERIAL AND REPLACE WITH ASPHALT CONCRETE BASE COURSE B-25.0C OR I-19.0C, AS DIRECTED BY THE ENGINEER

PAVEMENT TIE-IN DETAIL

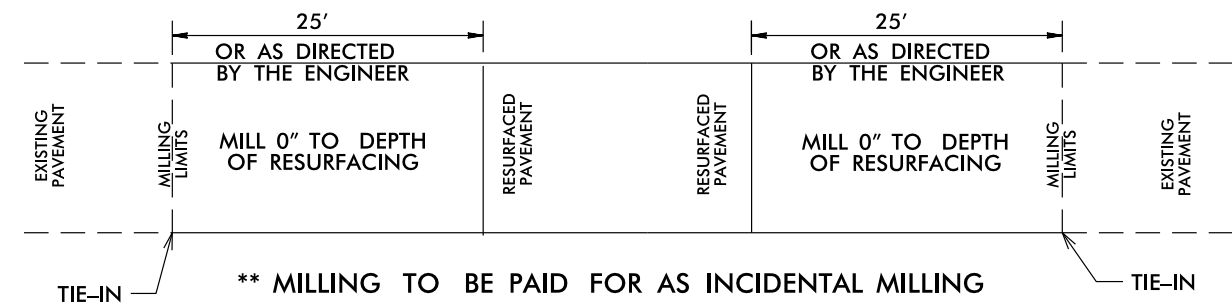

PROJECT NOTES

- PAINT MARKINGS INCLUDED FOR MILLING ON MAPS 1-3.
- ONE COAT OF PAINT MARKINGS TO BE APPLIED ON MAPS 4-15. PERMANENT MARKINGS TO BE HANDLED ON A LATER PROJECT.