




5/14/99

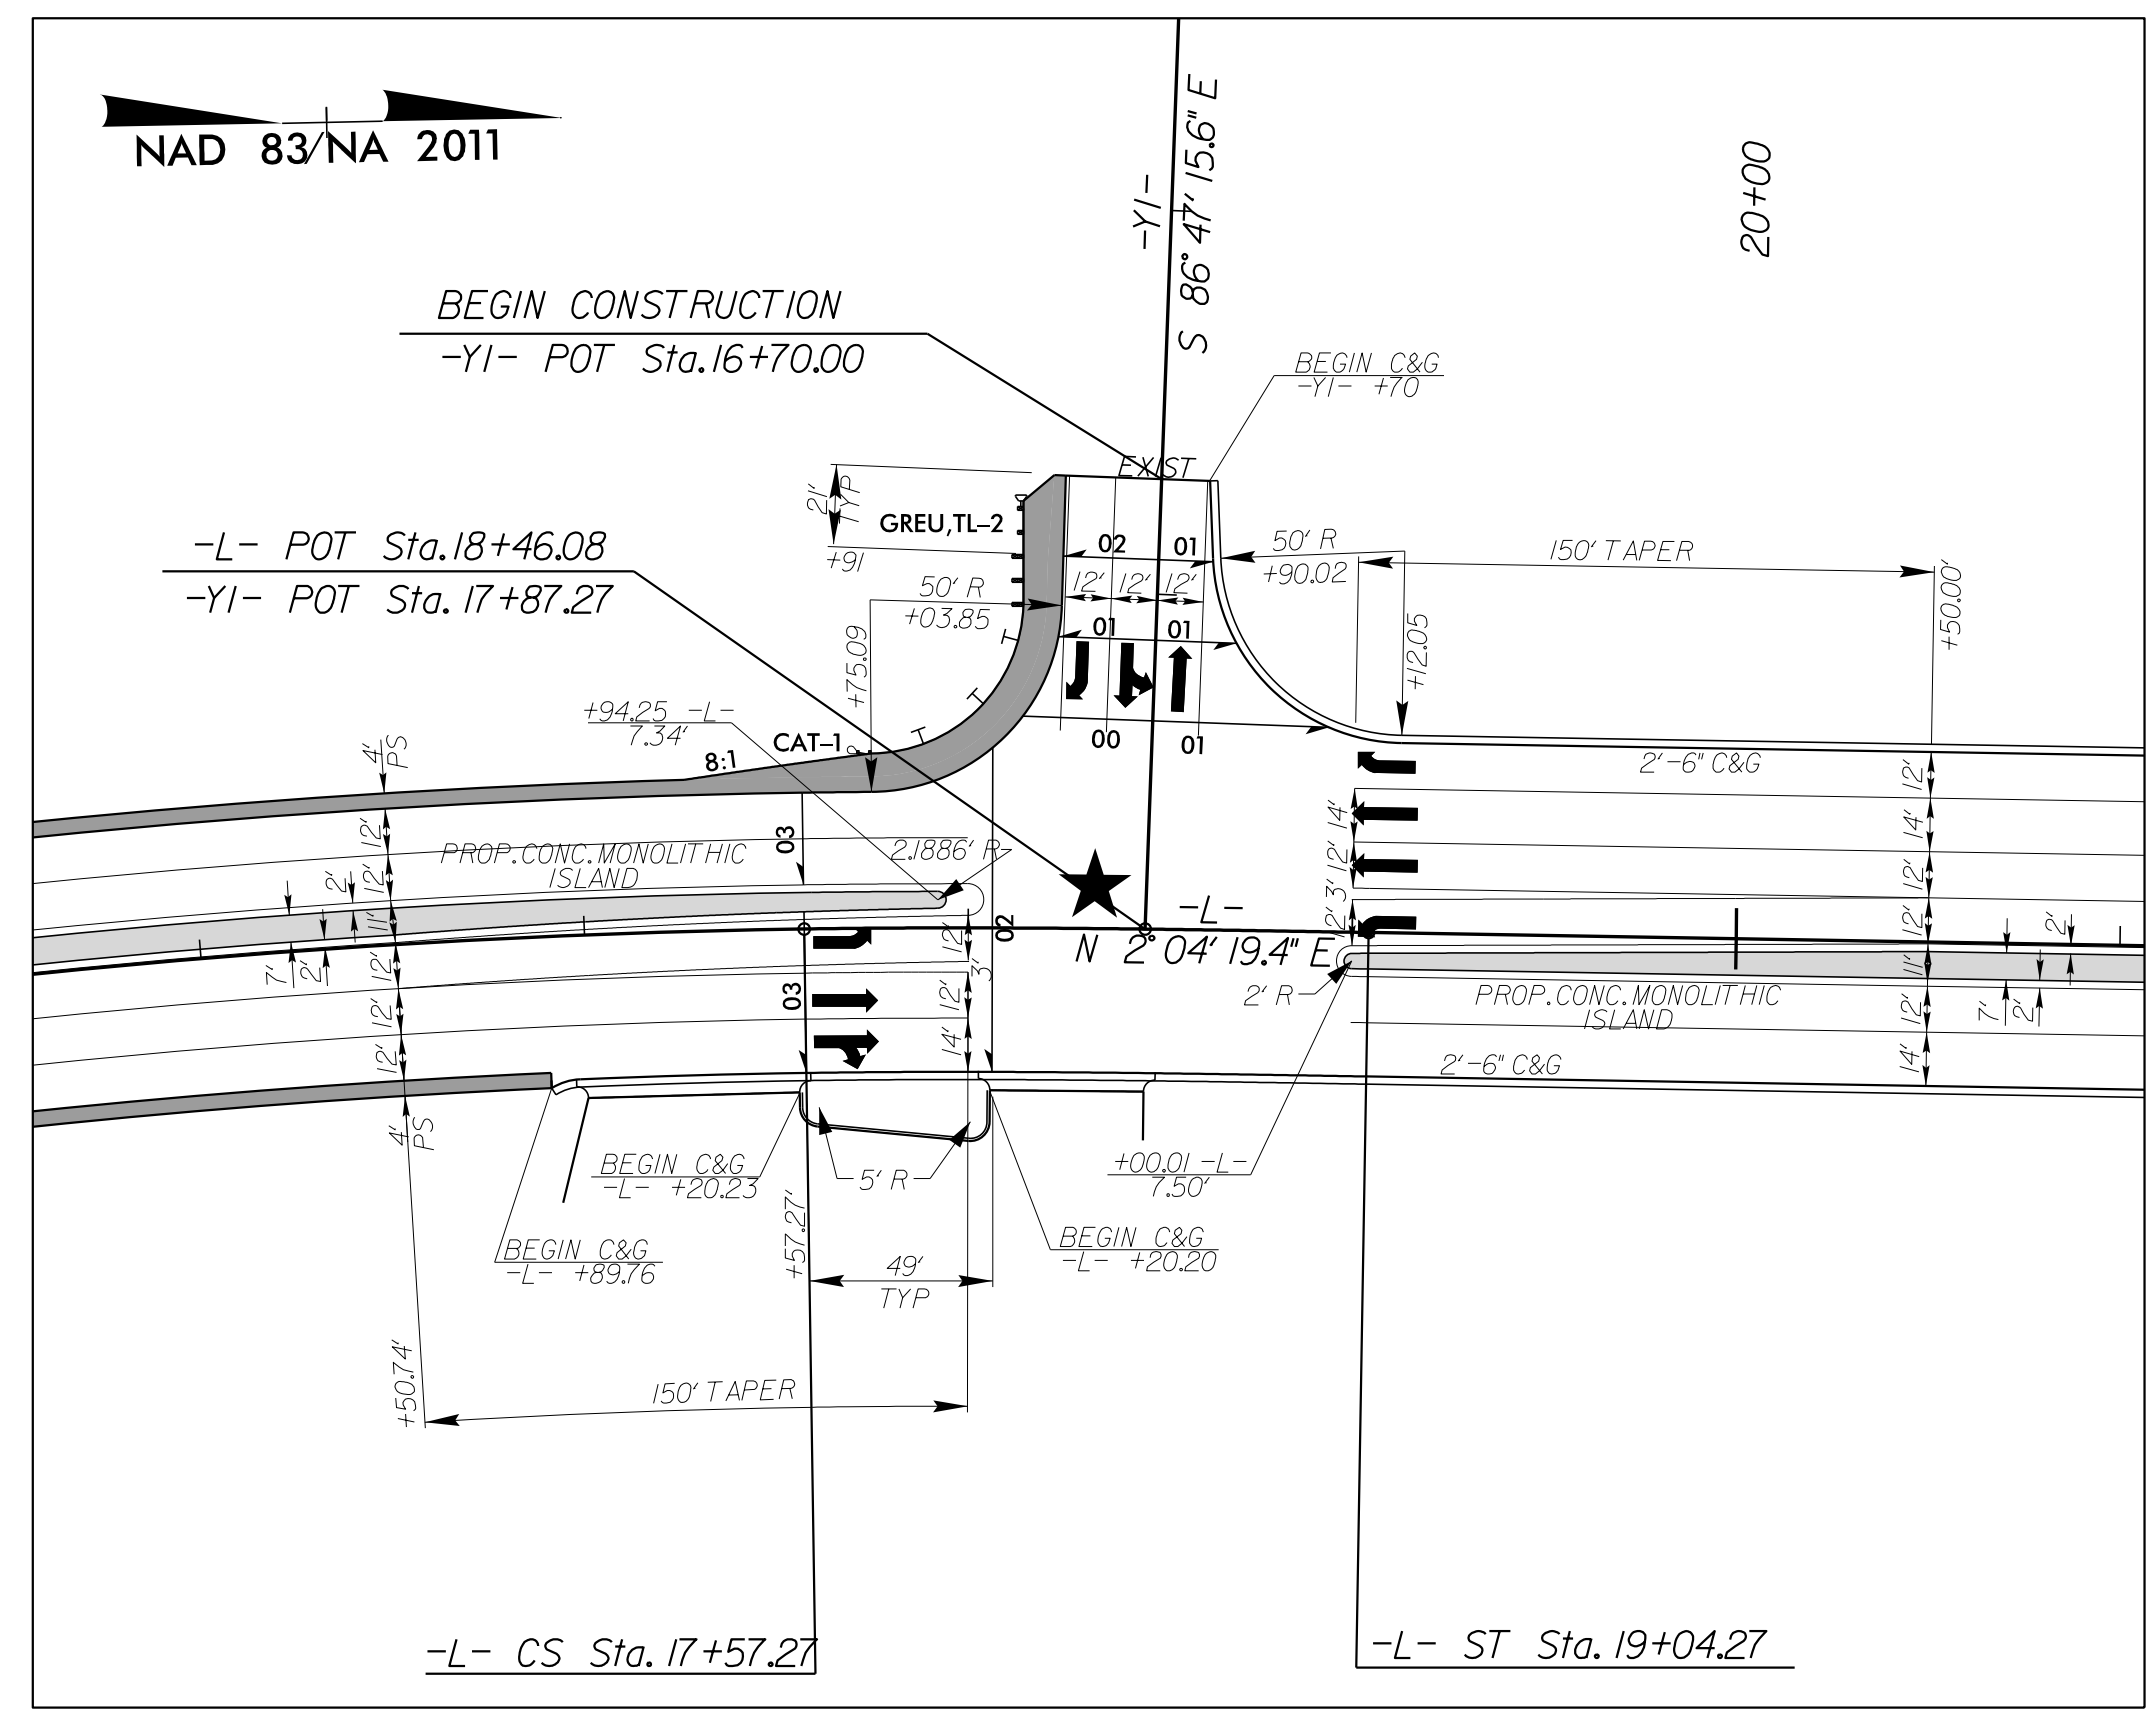


NC 211 & NC 73 (-L- & -Y1-) INTERSECTION DETAIL
SEE PLAN SHEET 4 FOR PLAN VIEW

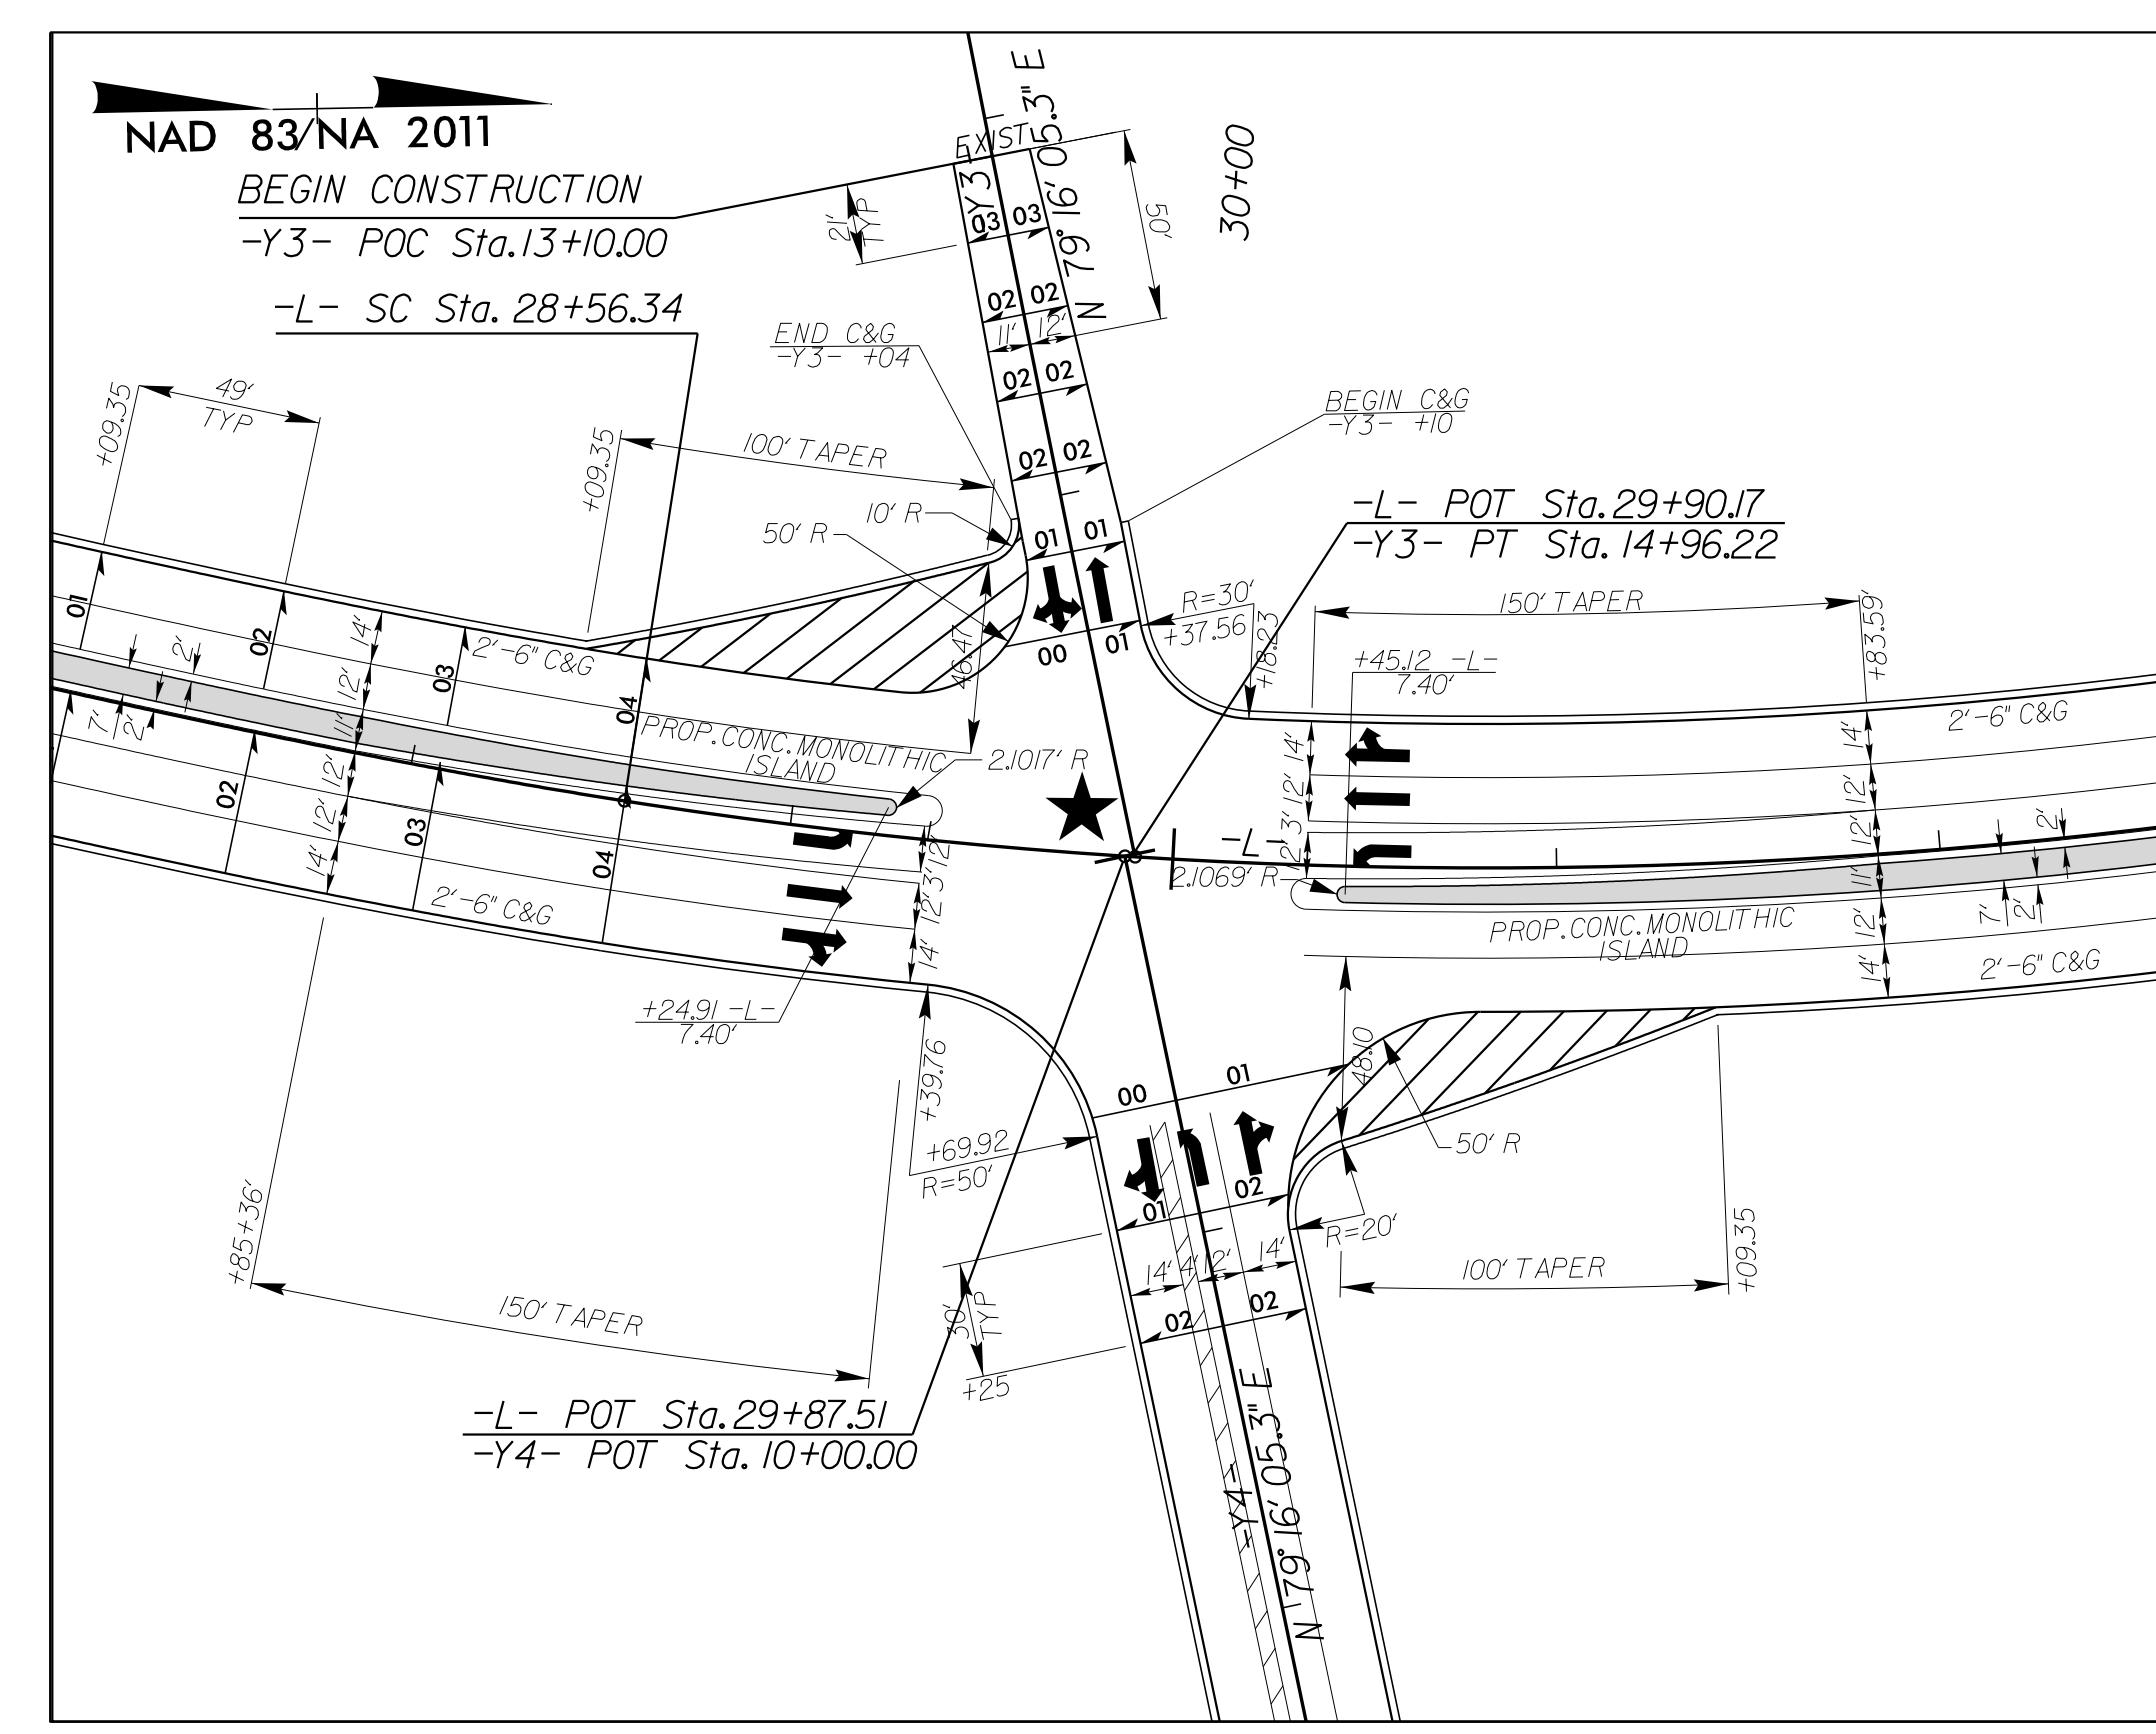

NC 211 & NC 73 MODE RD (-L- & -Y4-/-Y3-) INTERSECTION DETAIL
SEE PLAN SHEET 5 FOR PLAN VIEW

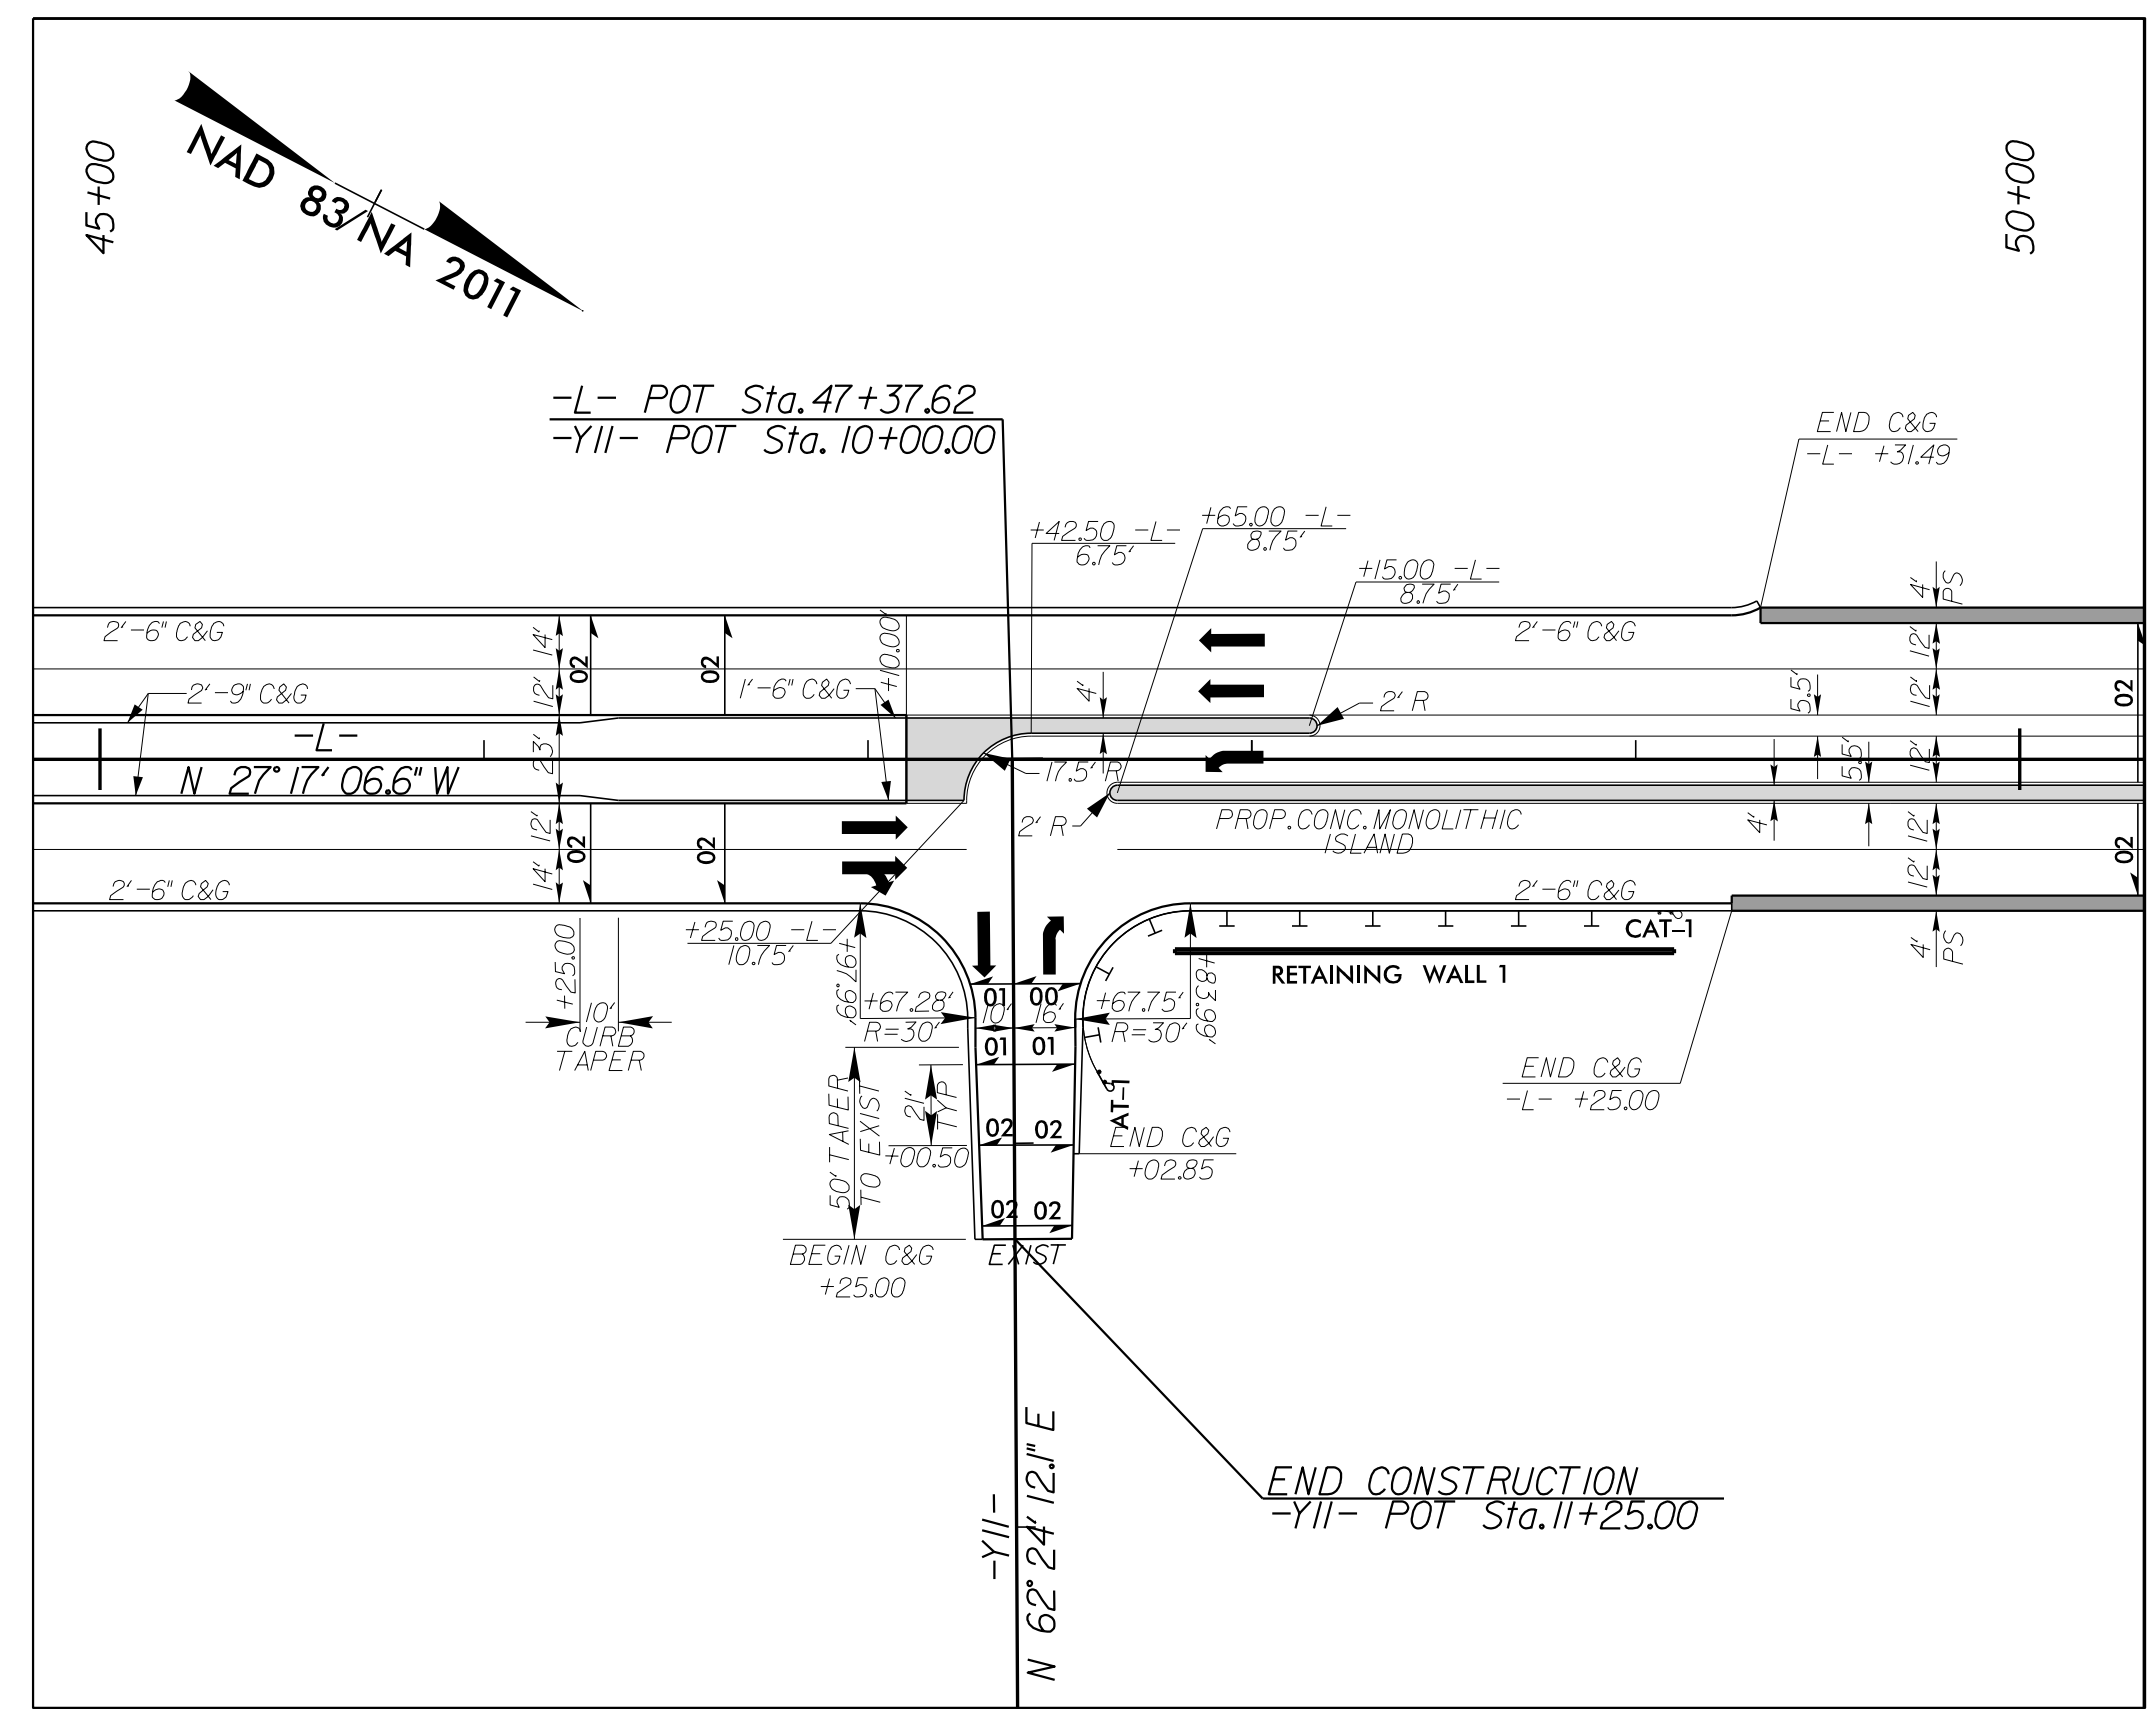

NC 211 & WOODLAWN ST (-L- & -Y11-) INTERSECTION DETAIL
SEE PLAN SHEET 7 FOR PLAN VIEW

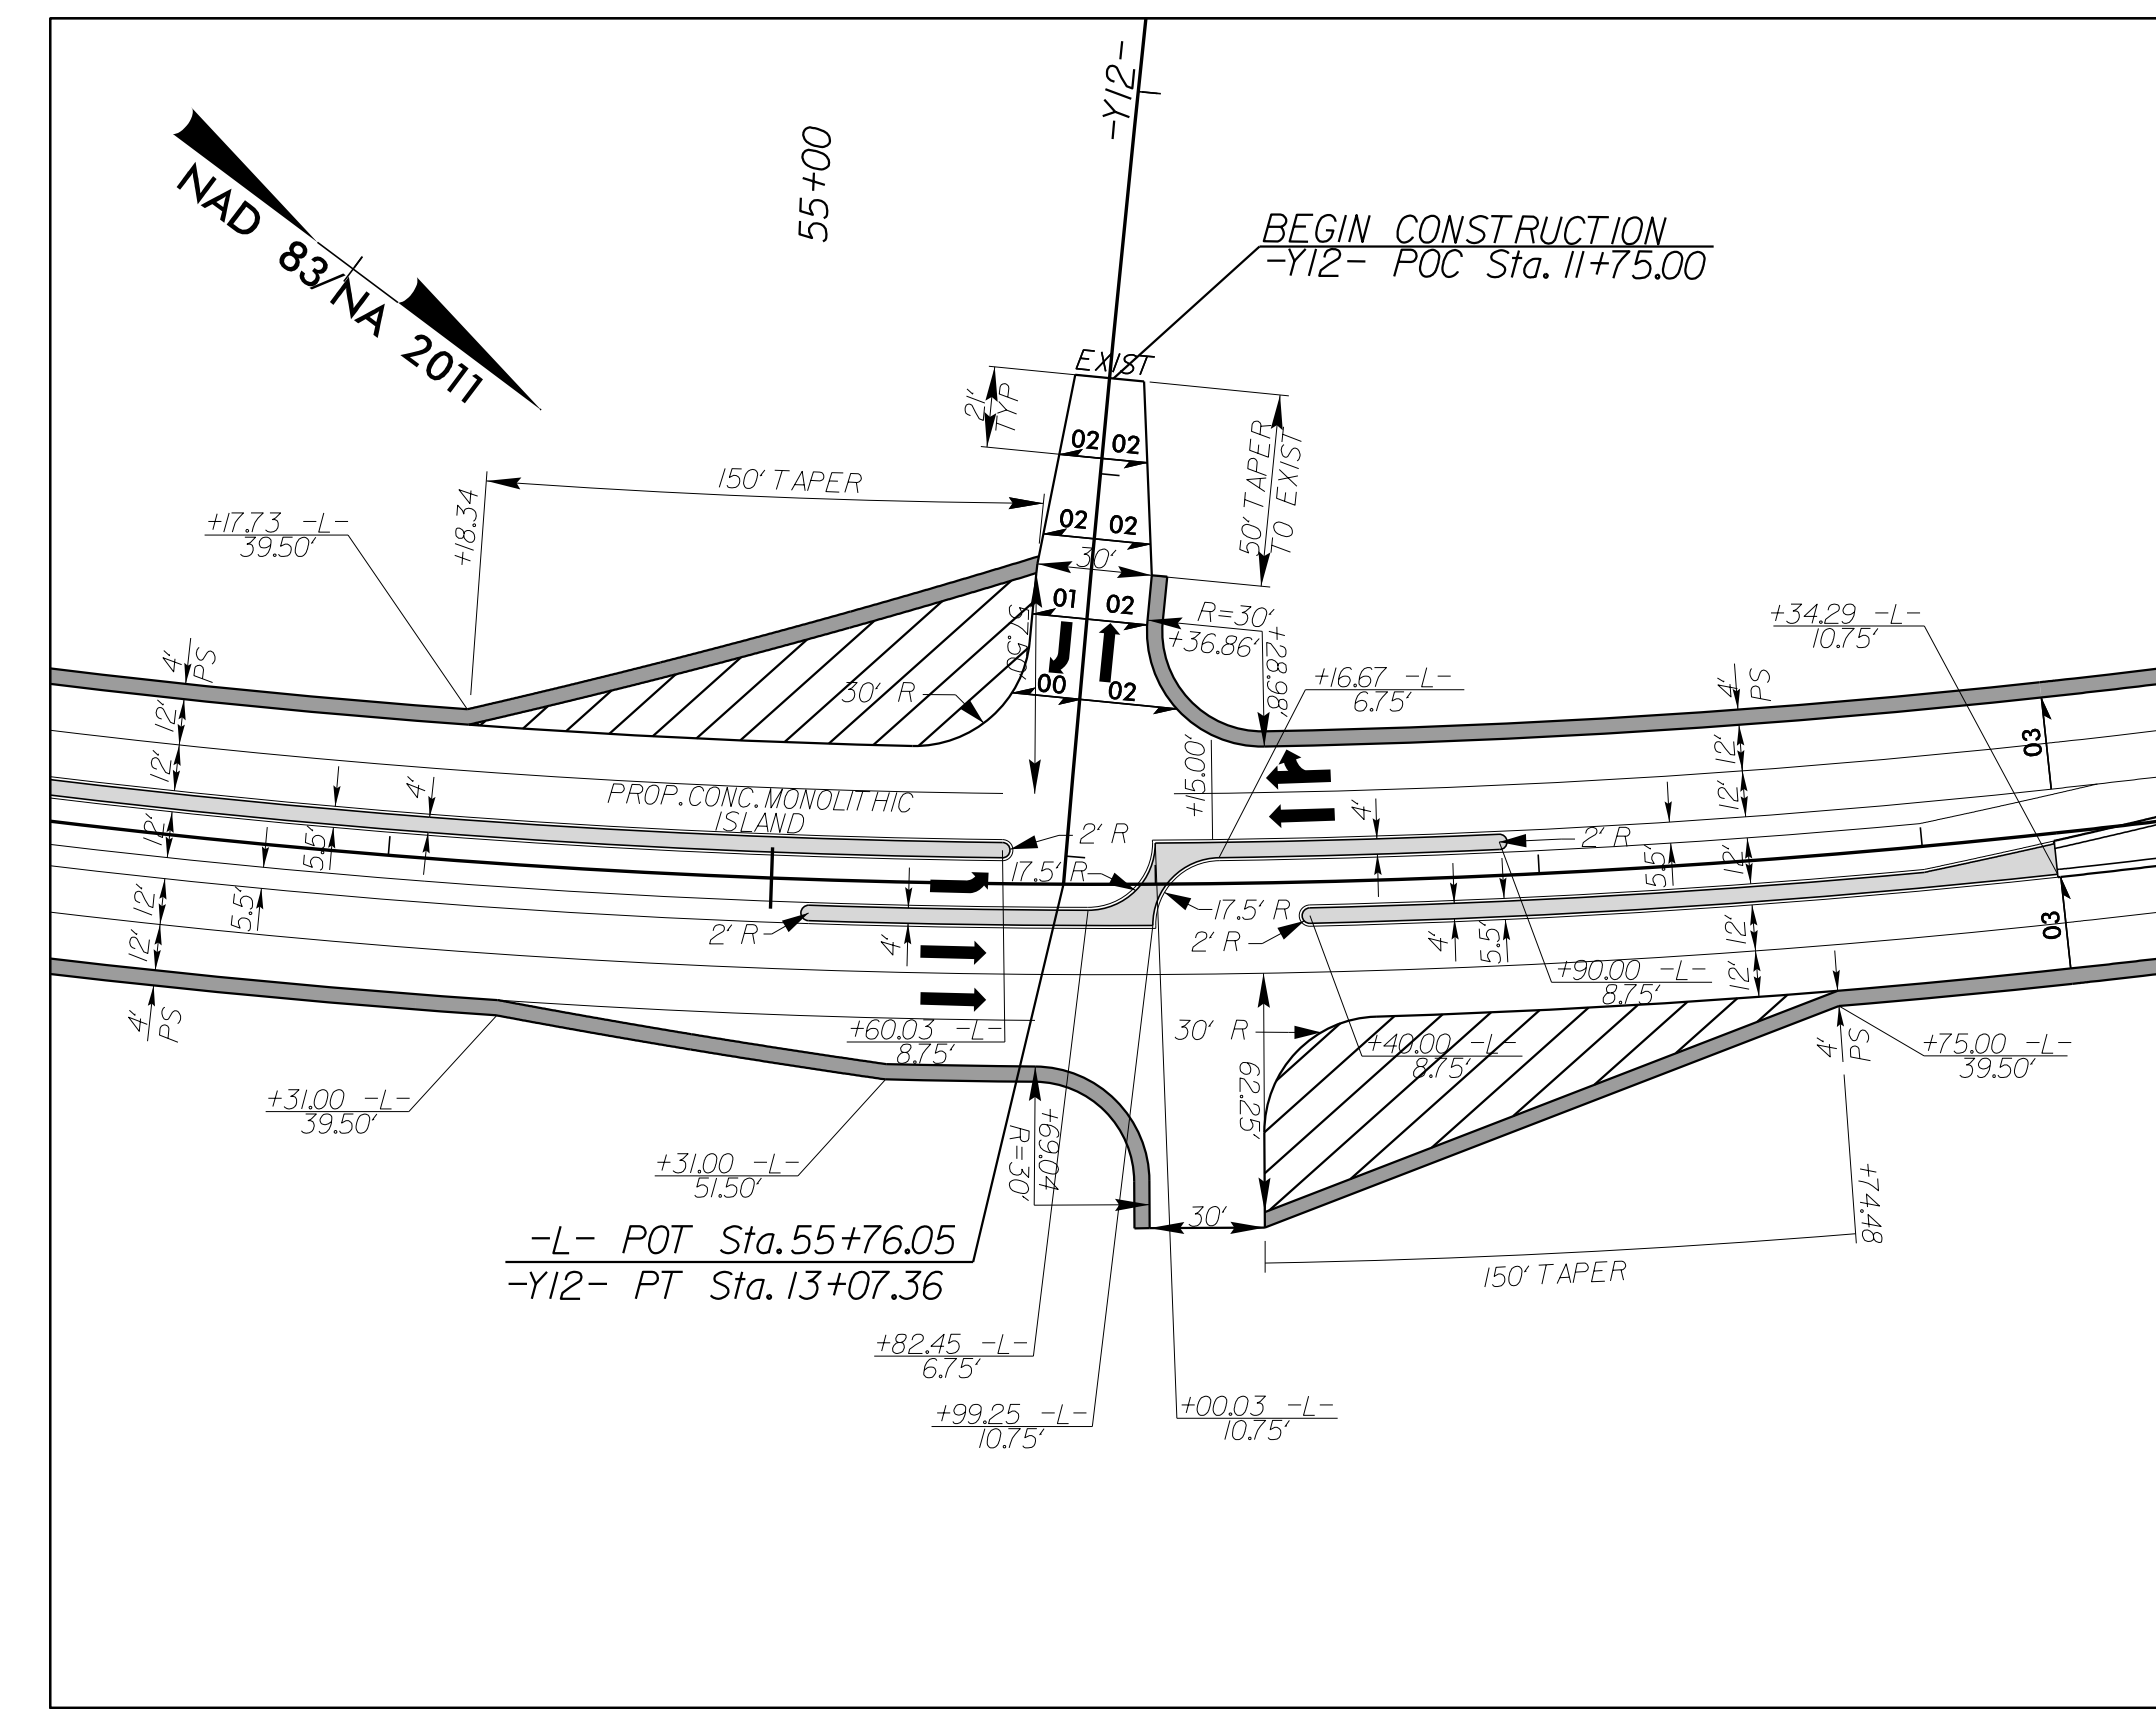

NC 211 & KNOX LN (-L- & -Y12-) INTERSECTION DETAIL
SEE PLAN SHEET 7 FOR PLAN VIEW

PROJECT REFERENCE NO. <i>R-5726</i>	SHEET NO. <i>2B-1</i>
RW SHEET NO.	
ROADWAY DESIGN ENGINEER	
<p>DOCUMENT NOT CONSIDERED FINAL UNLESS ALL SIGNATURES COMPLETED</p>	
Prepared in the Office of:	

★ TRAFFIC SIGNAL

(ENGLISH)

R:\R\6656\02B-1.dgn
 7/29/14 AM
 10:28:11