



5/14/99

PROJECT REFERENCE NO. <i>R-5726</i>	SHEET NO. <i>2B-2</i>
RW SHEET NO.	
ROADWAY DESIGN ENGINEER	
MOTT MACDONALD I & E, LLC LICENSE NO. F-0669	
<b>DOCUMENT NOT CONSIDERED FINAL UNLESS ALL SIGNATURES COMPLETED</b>	
Prepared in the Office of:	
930 Main Campus Drive, Suite 200 Raleigh, NC 27606 www.mottmac.com	

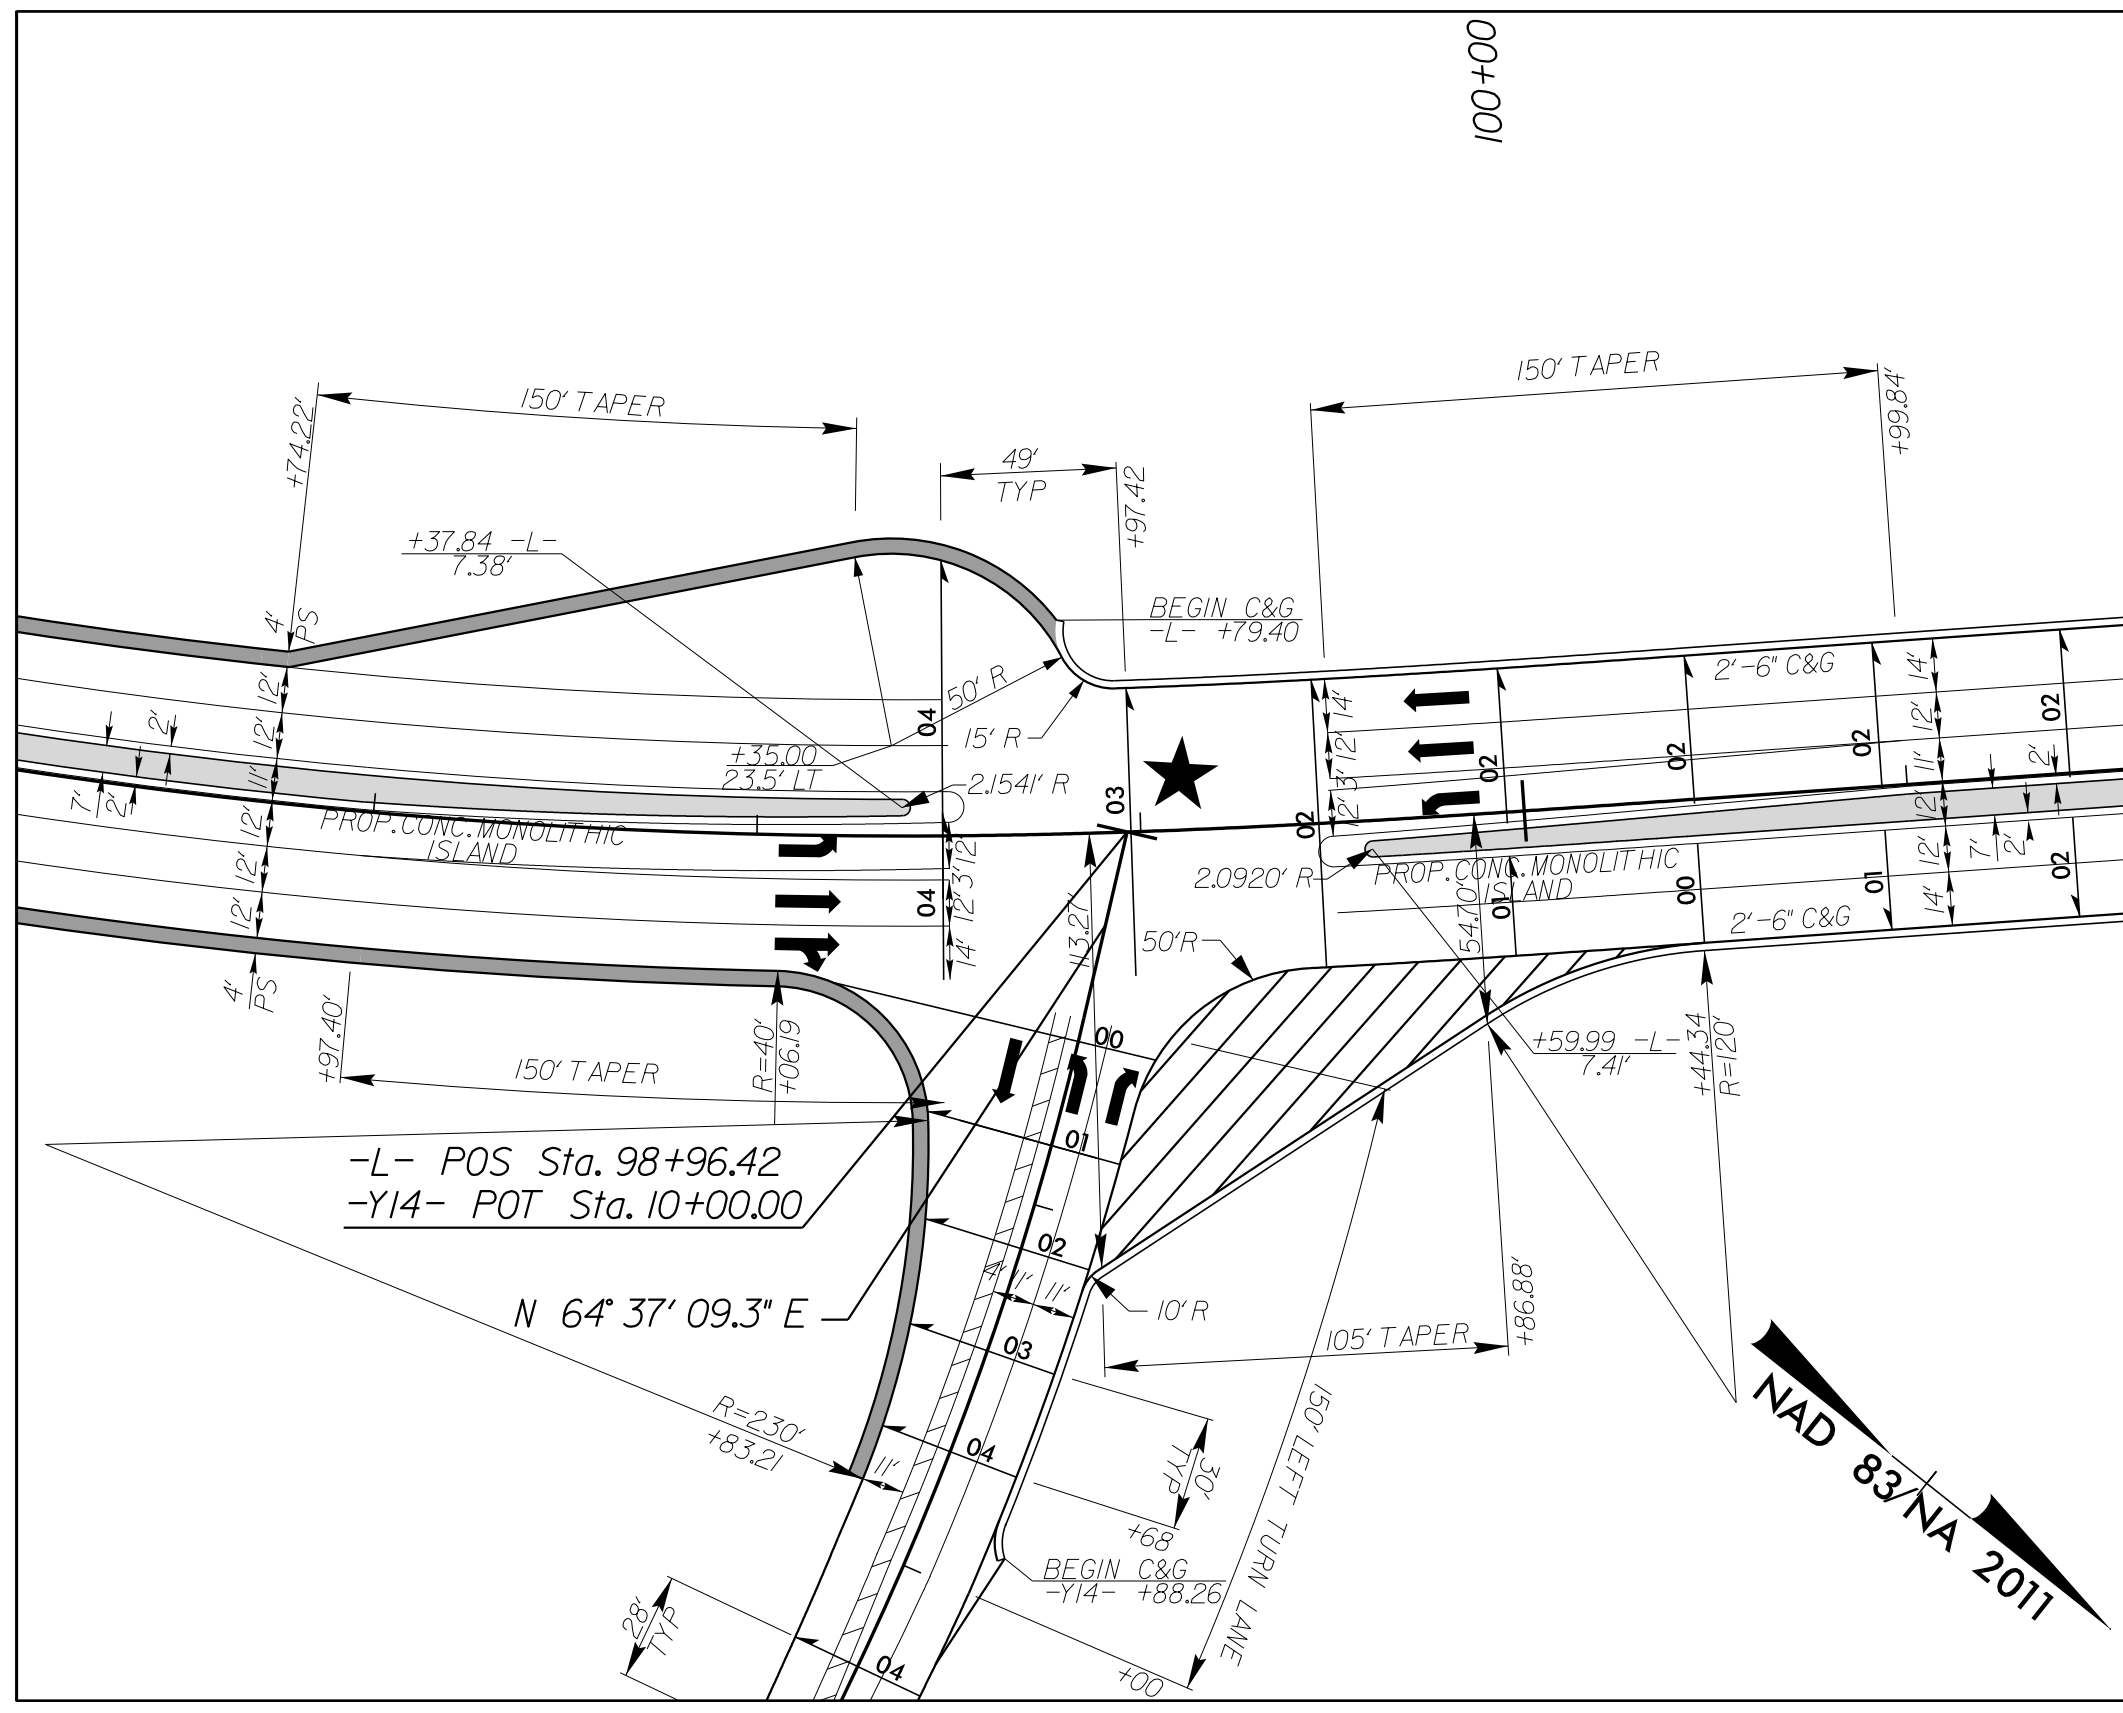

NC 211 & LOVE GROVE CHURCH RD (-L- & -Y14-)  
INTERSECTION DETAIL


SEE PLAN SHEET 10 FOR PLAN VIEW

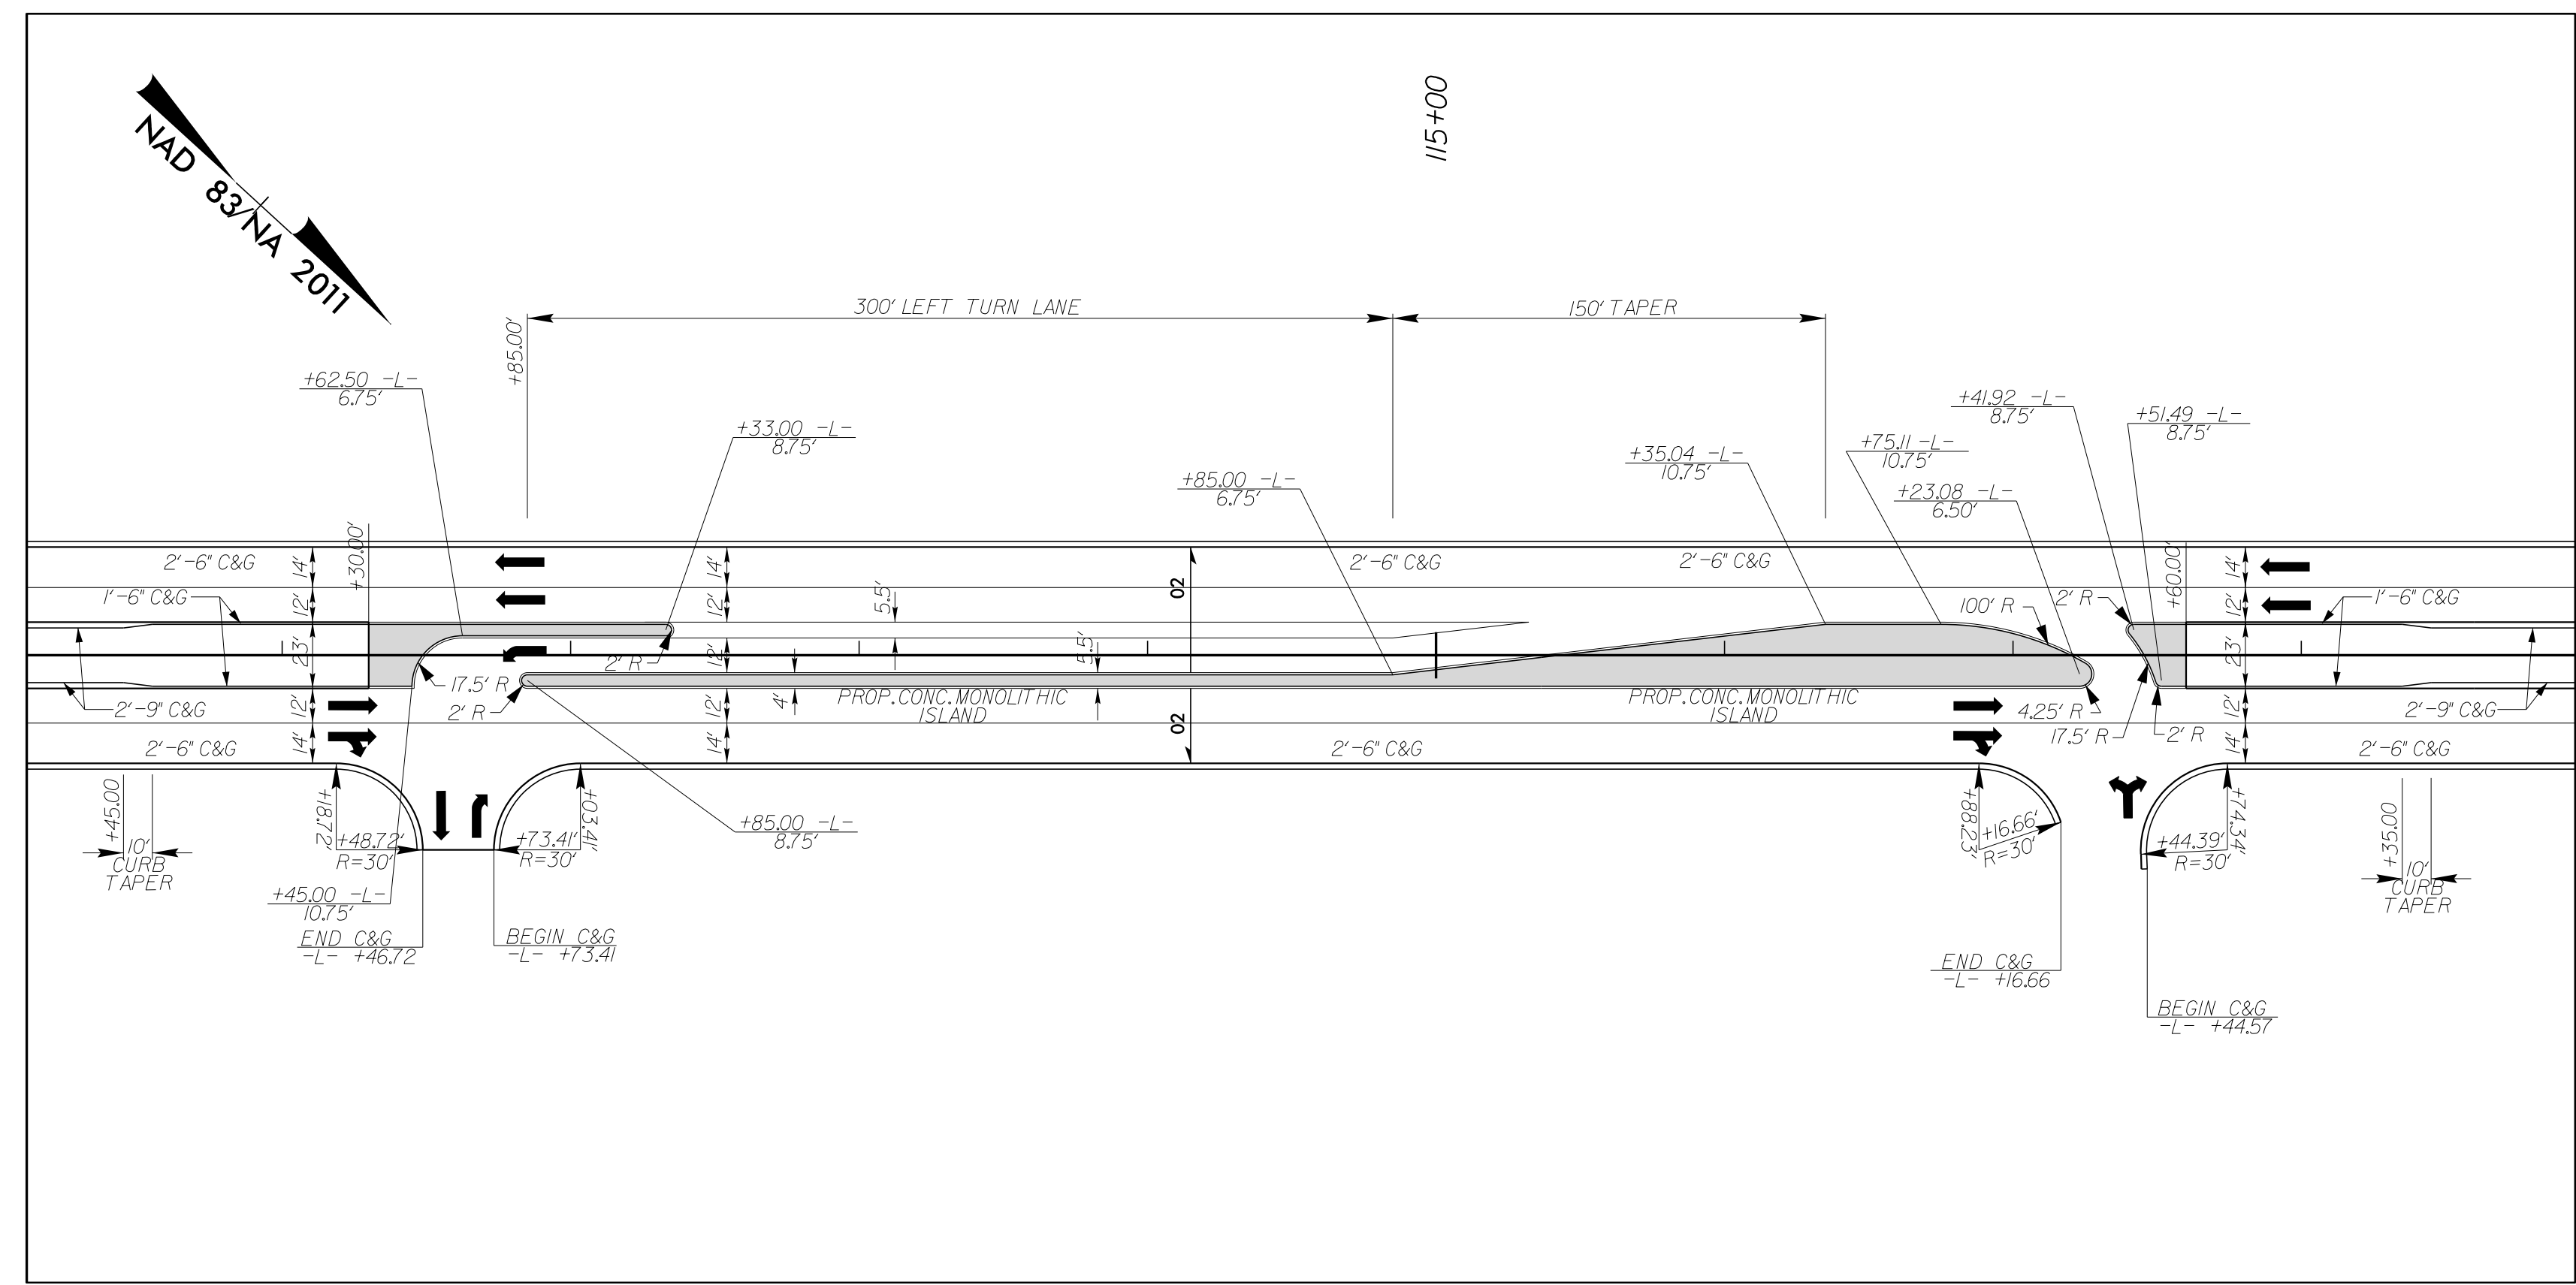

NC 211 & WEST END ELEMENTARY SCHOOL DRIVE (-L- & -DRIVE-)  
INTERSECTION DETAIL

SEE PLAN SHEET 11 & 12 FOR PLAN VIEW

★ TRAFFIC SIGNAL

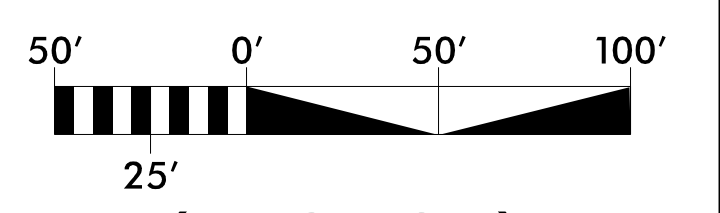

P:\R\0729\03\AM\00000000\5726.rdy\_psh02B-2.dgn  
 7:29:43 AM  
 5/14/99