




5/14/99

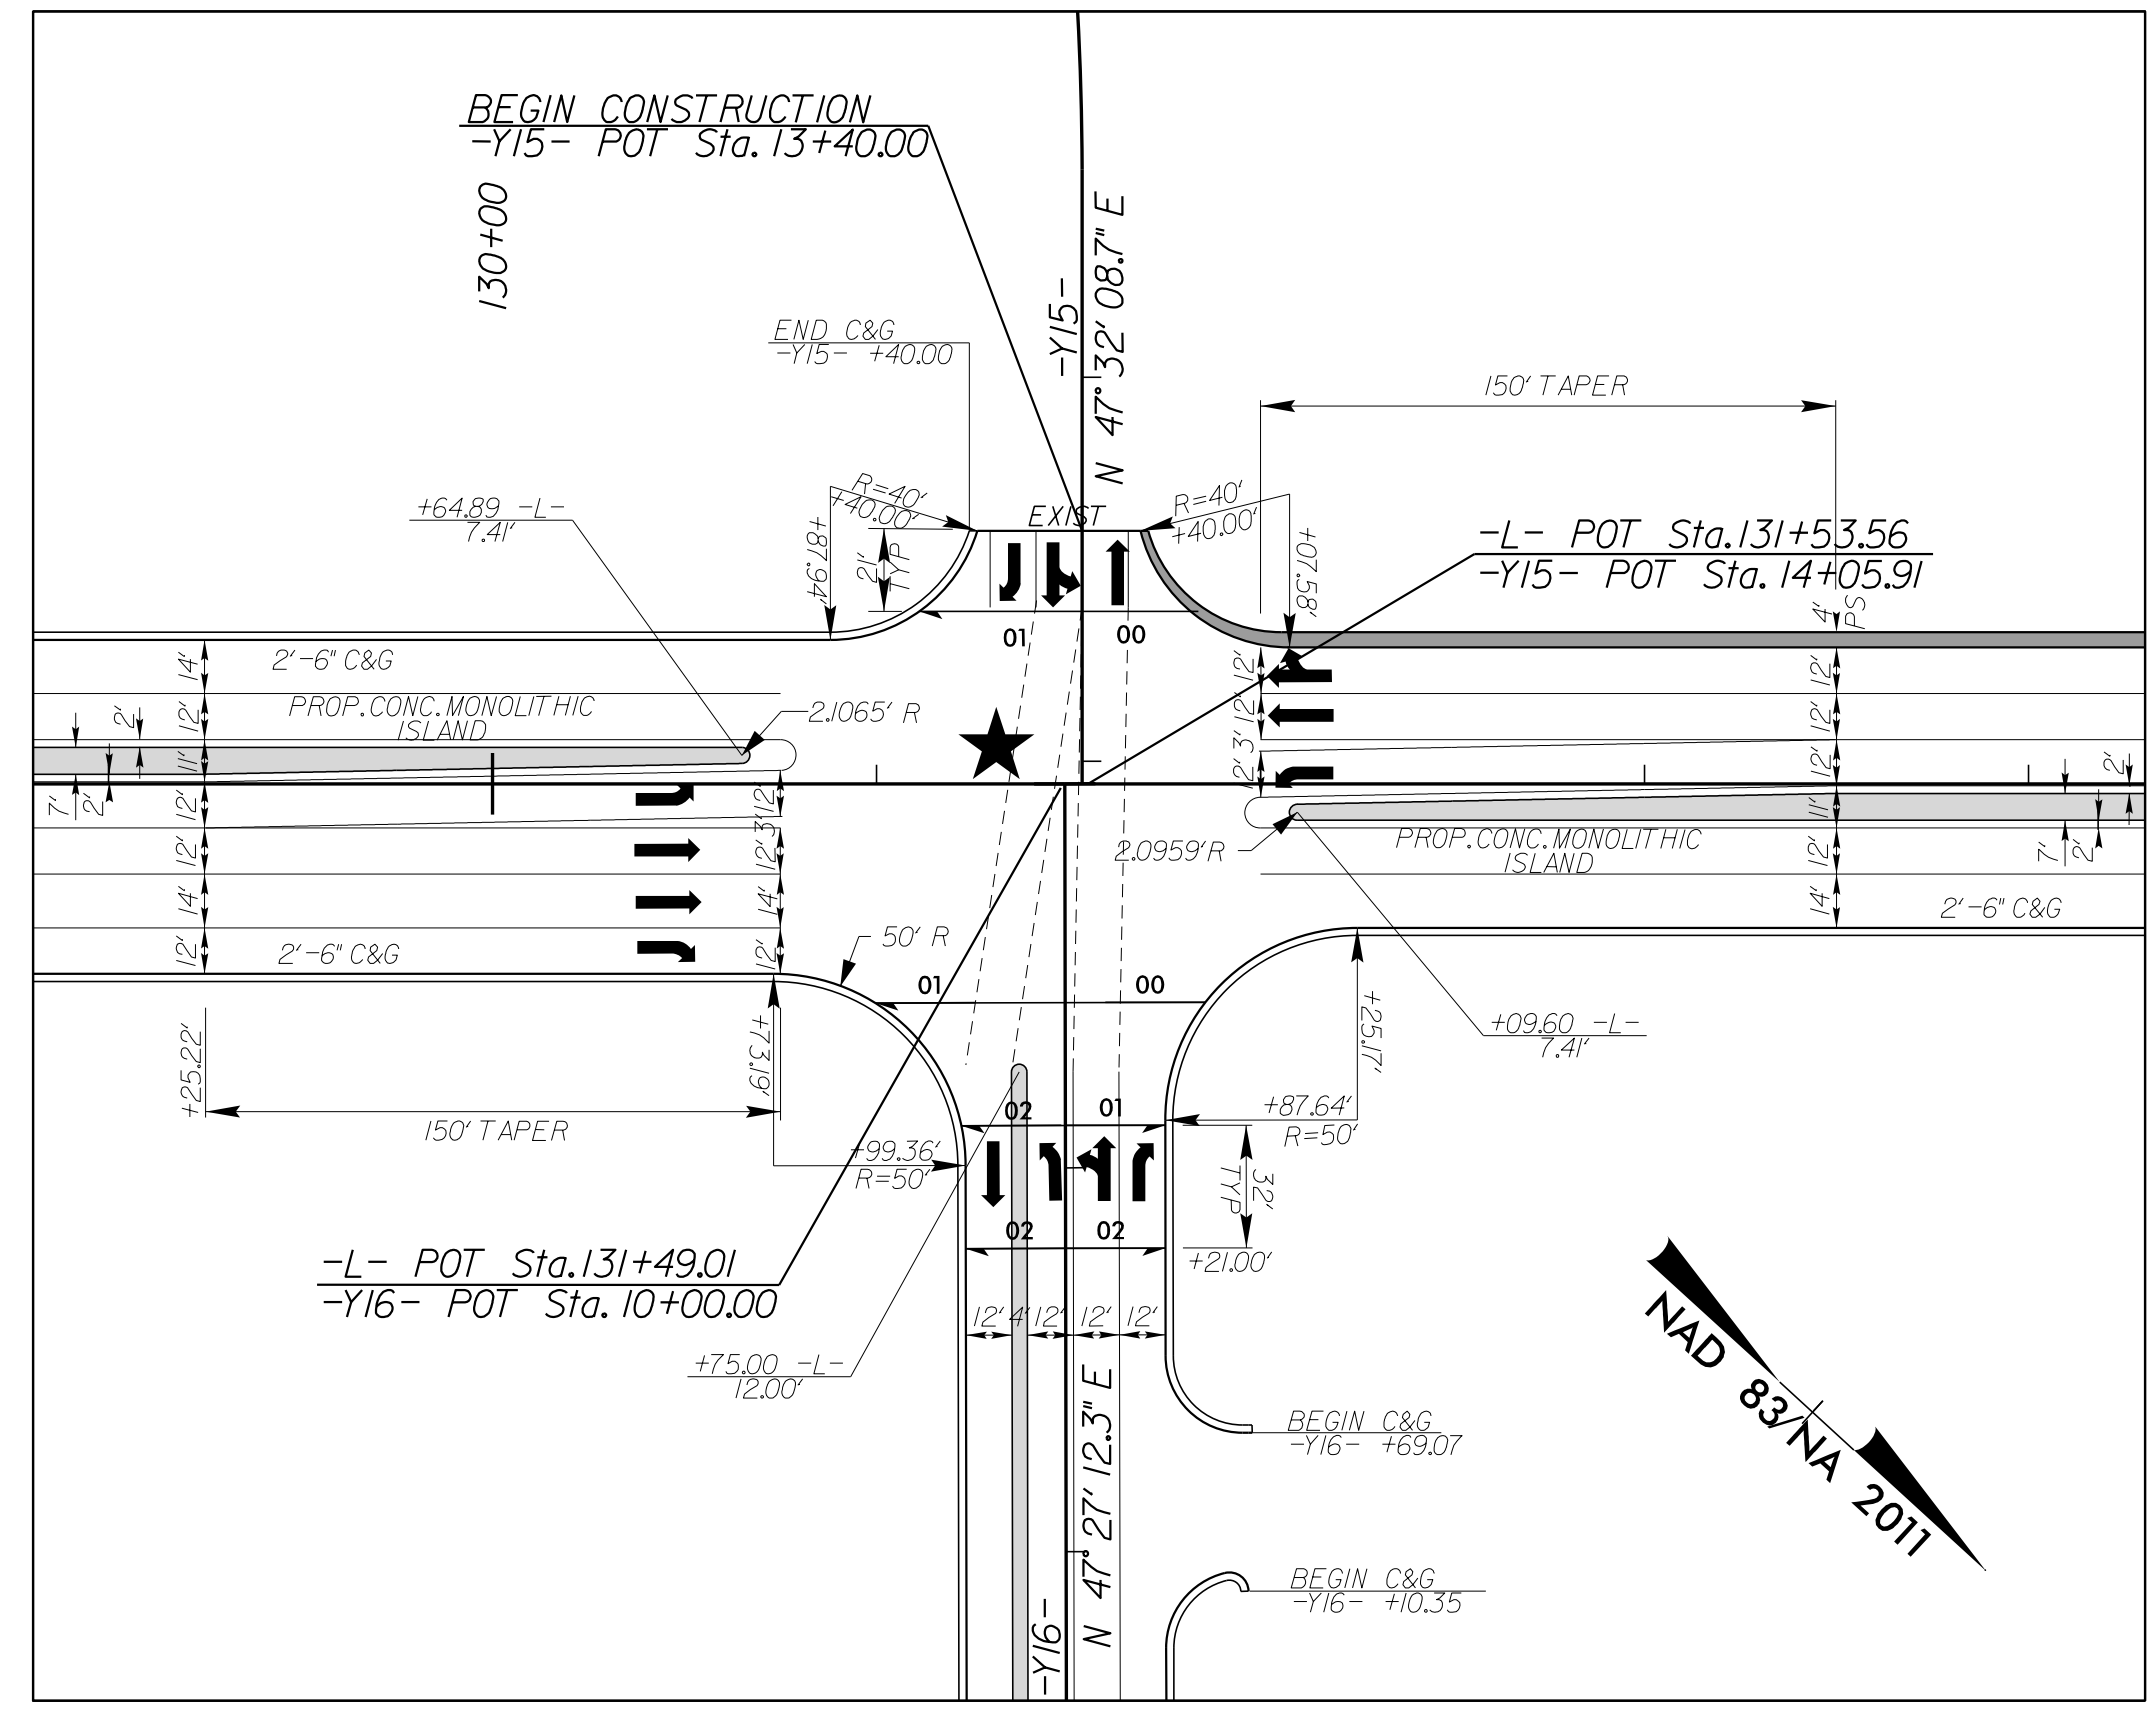


NC 211 & SEVEN LAKES DRIVEVIEW DR (-L- & -Y16-/Y15-)
INTERSECTION DETAIL
SEE PLAN SHEET 13 FOR PLAN VIEW

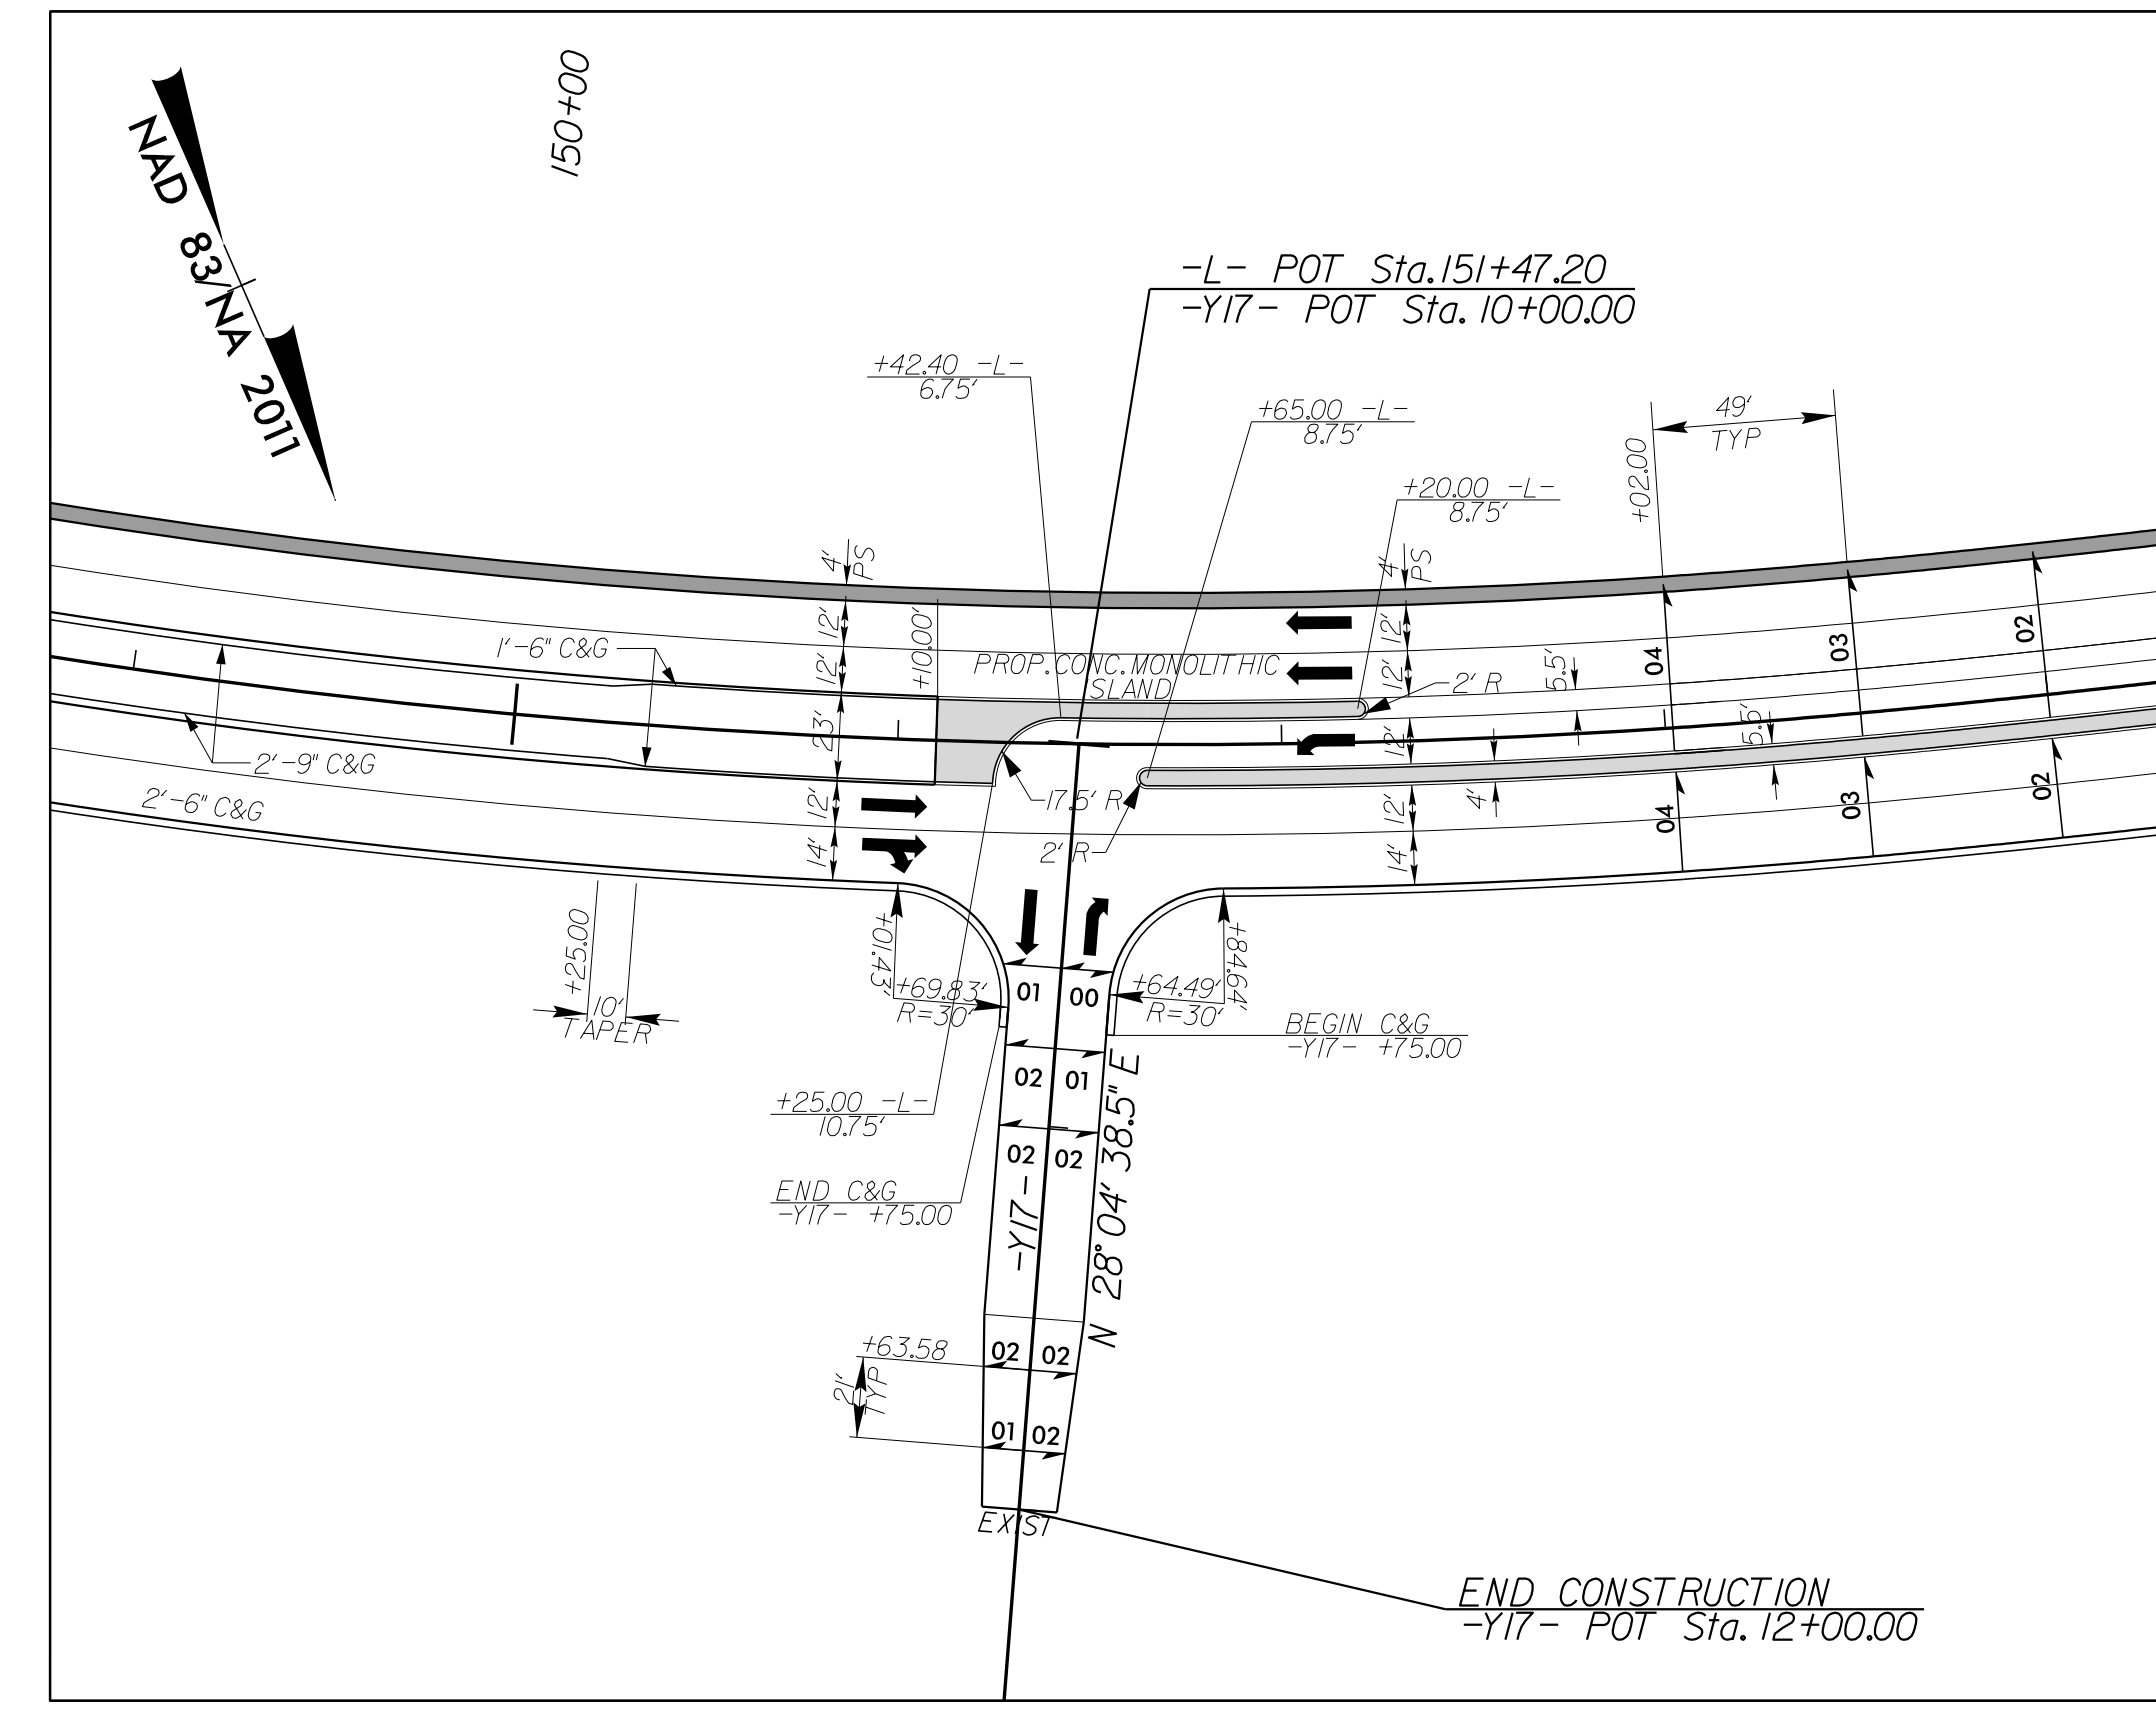

NC 211 & MACDOUGALL DR (-L- & -Y17-)
INTERSECTION DETAIL
SEE PLAN SHEET 14 FOR PLAN VIEW

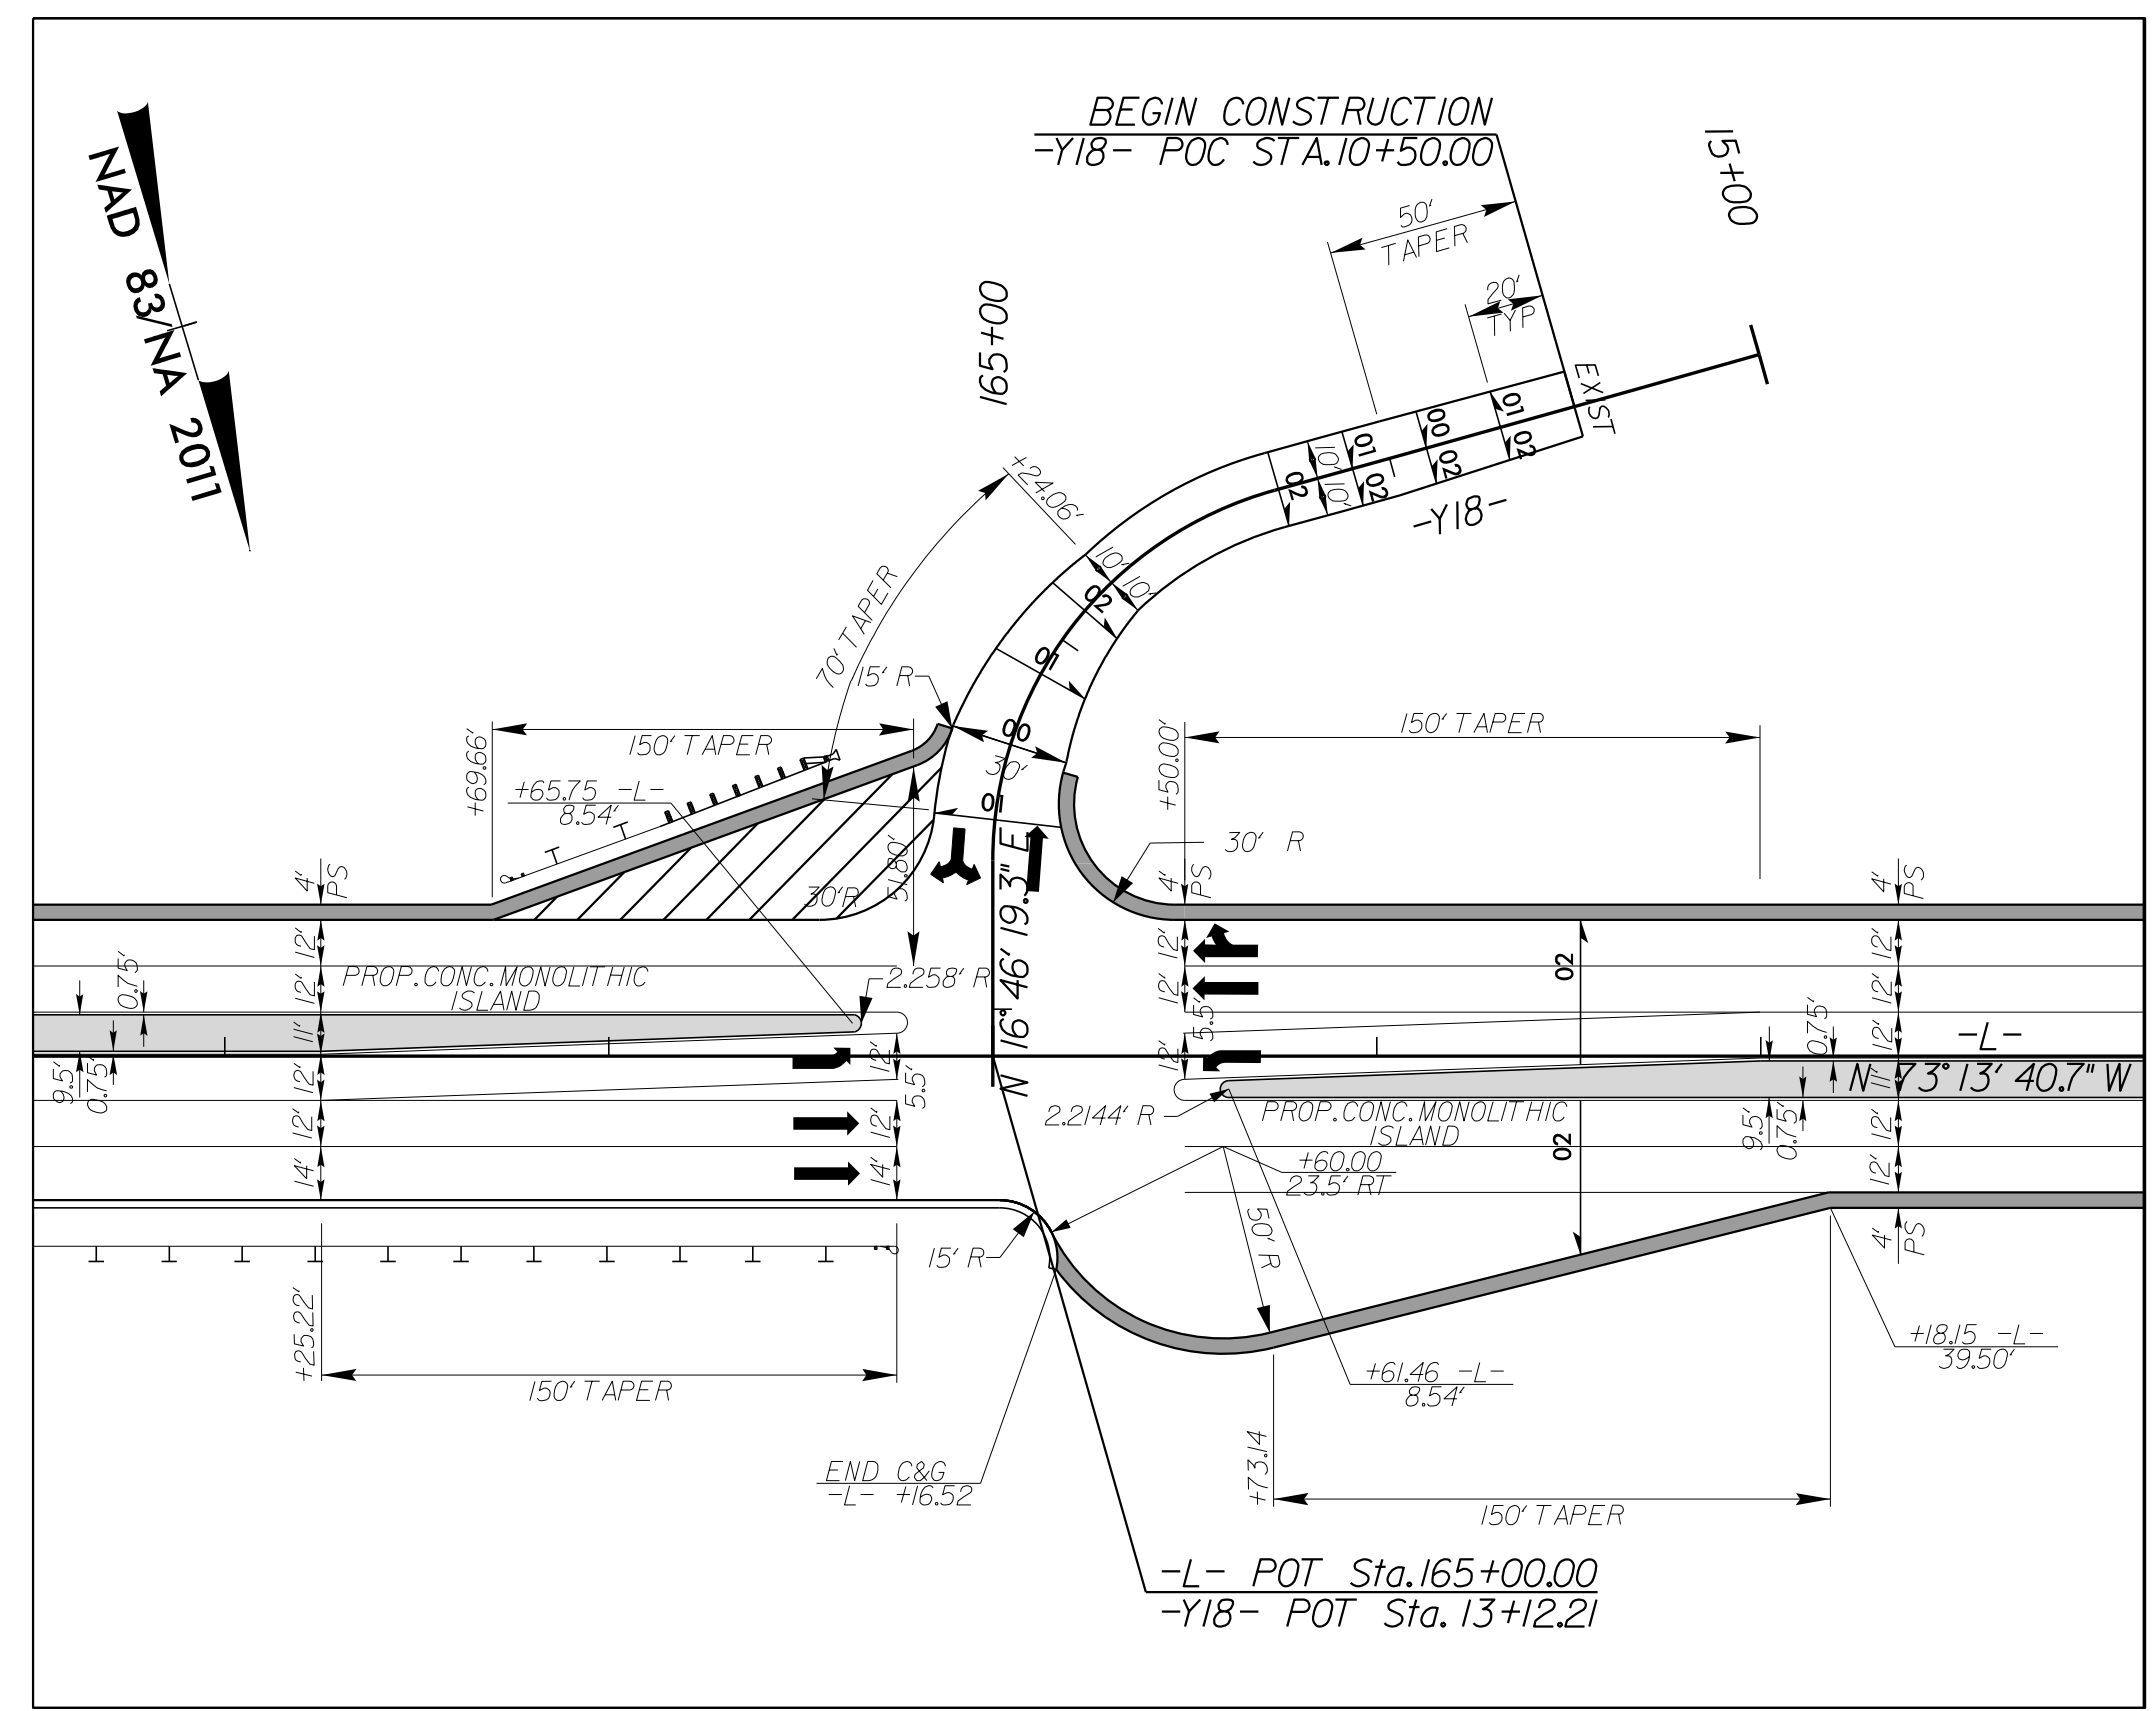


NC 211 & DEAD MAN CURVE RD (-L- & -Y18-)
INTERSECTION DETAIL
SEE PLAN SHEET 15 FOR PLAN VIEW

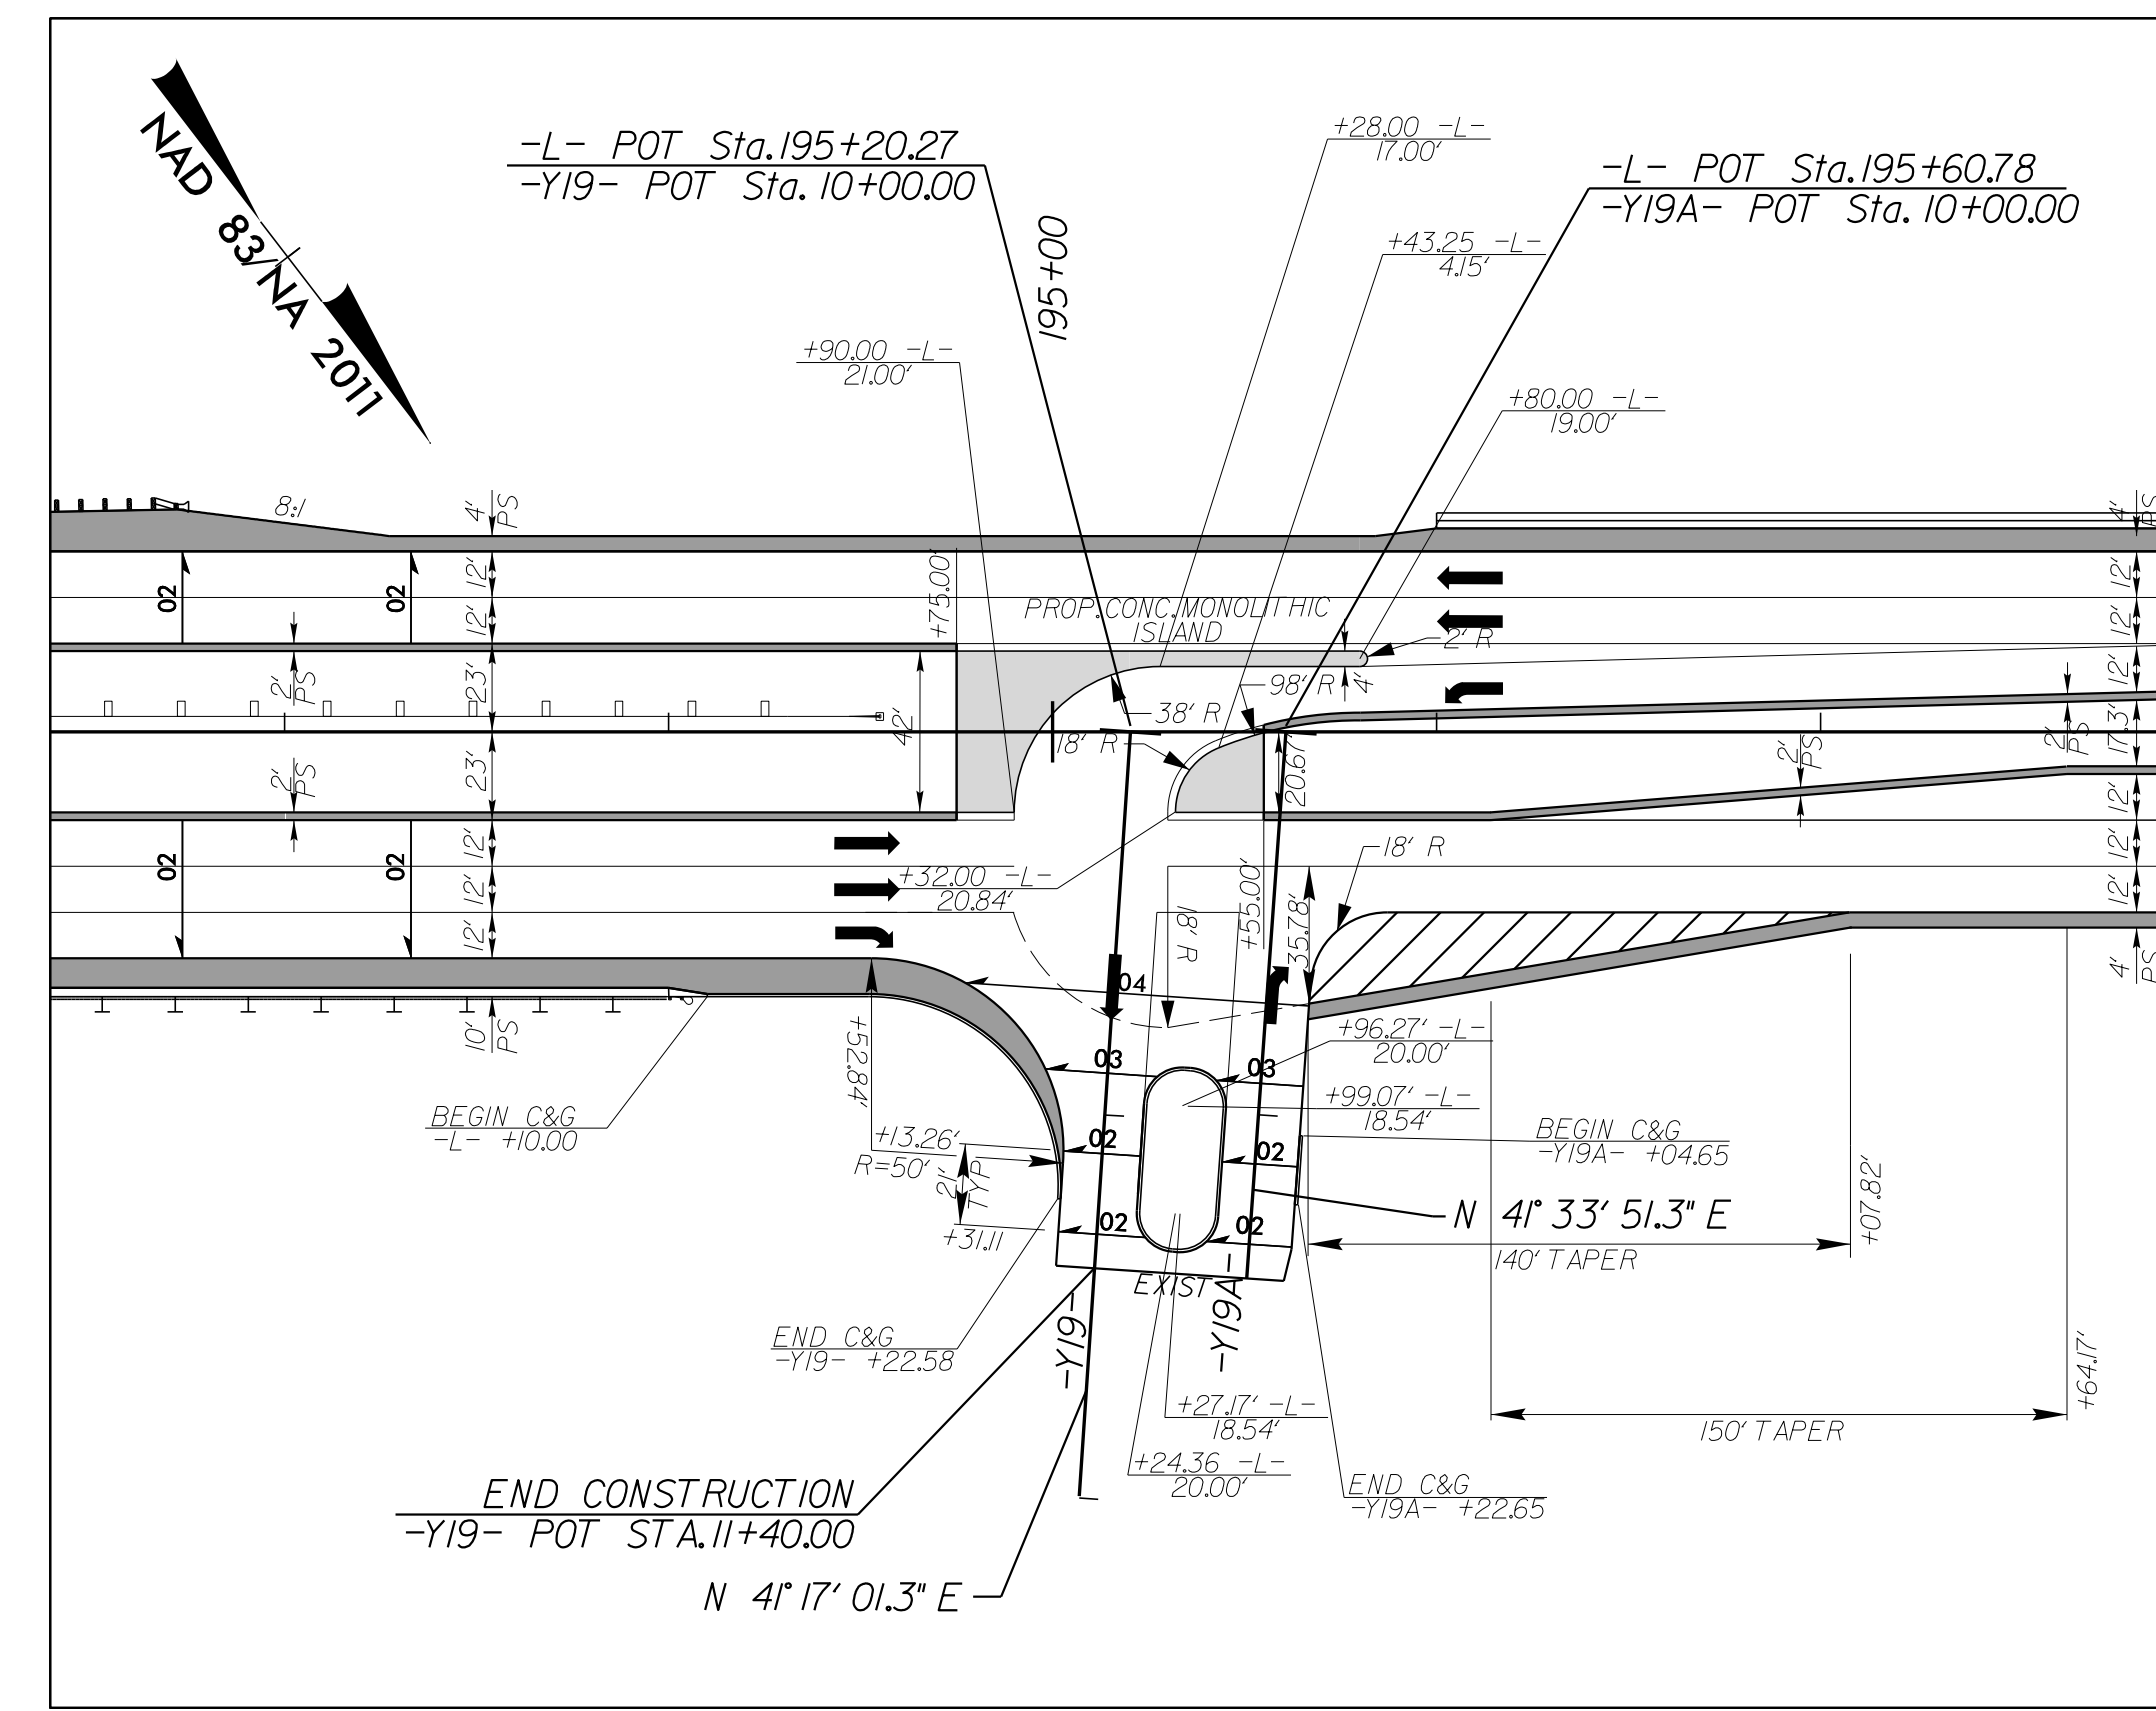

NC 211 & MCLENDON HILLS DR (-L- & -Y19-/Y19A-)
INTERSECTION DETAIL
SEE PLAN SHEET 18 FOR PLAN VIEW

PROJECT REFERENCE NO. R-5726	SHEET NO. 2B-3
RW SHEET NO.	
ROADWAY DESIGN ENGINEER	
MOTT MACDONALD 1 & E, LLC LICENSE NO. F-0669	
DOCUMENT NOT CONSIDERED FINAL UNLESS ALL SIGNATURES COMPLETED	
Prepared in the Office of:	
930 Main Campus Drive, Suite 200 Raleigh, NC 27606 www.mottmac.com	

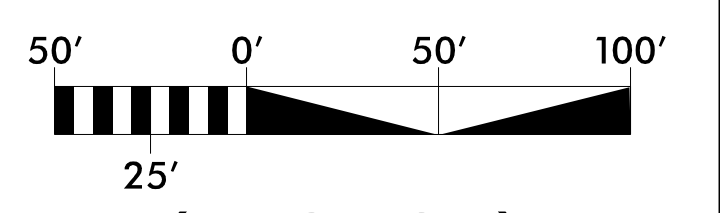

(ENGLISH)

7:29:54 AM
 P:\R\02082515\5726_rdy_psh02B-3.dgn