
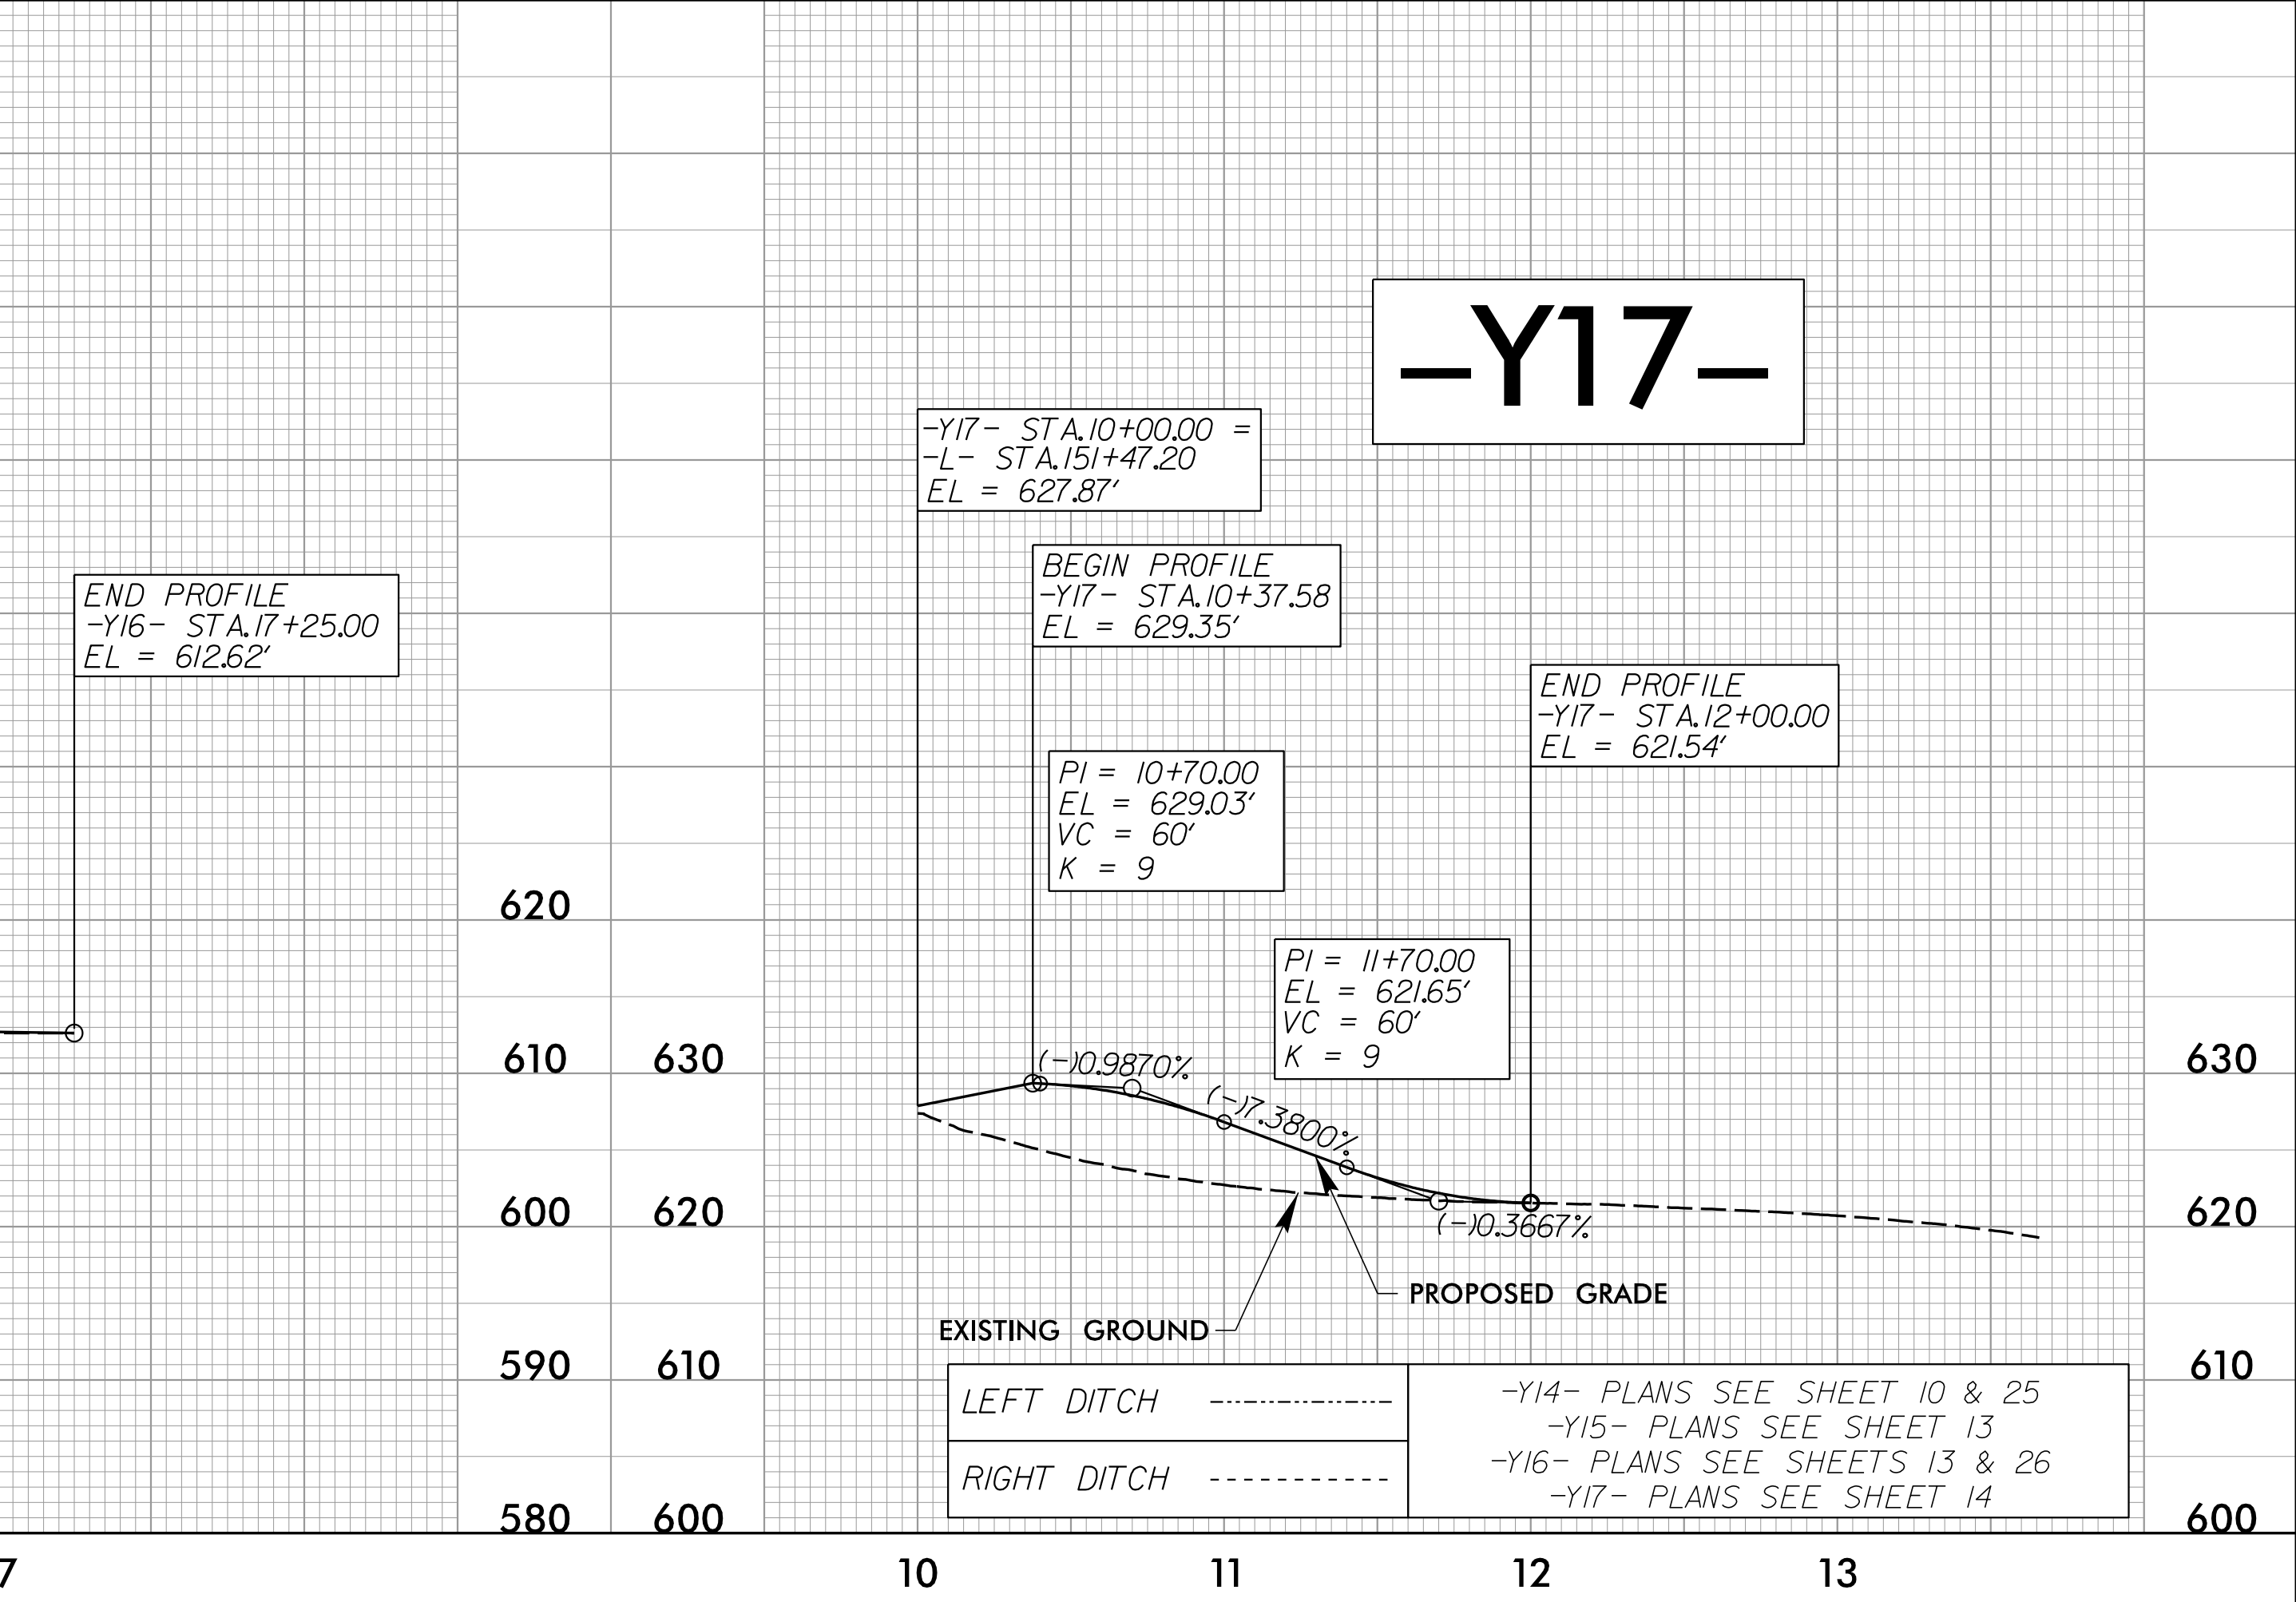
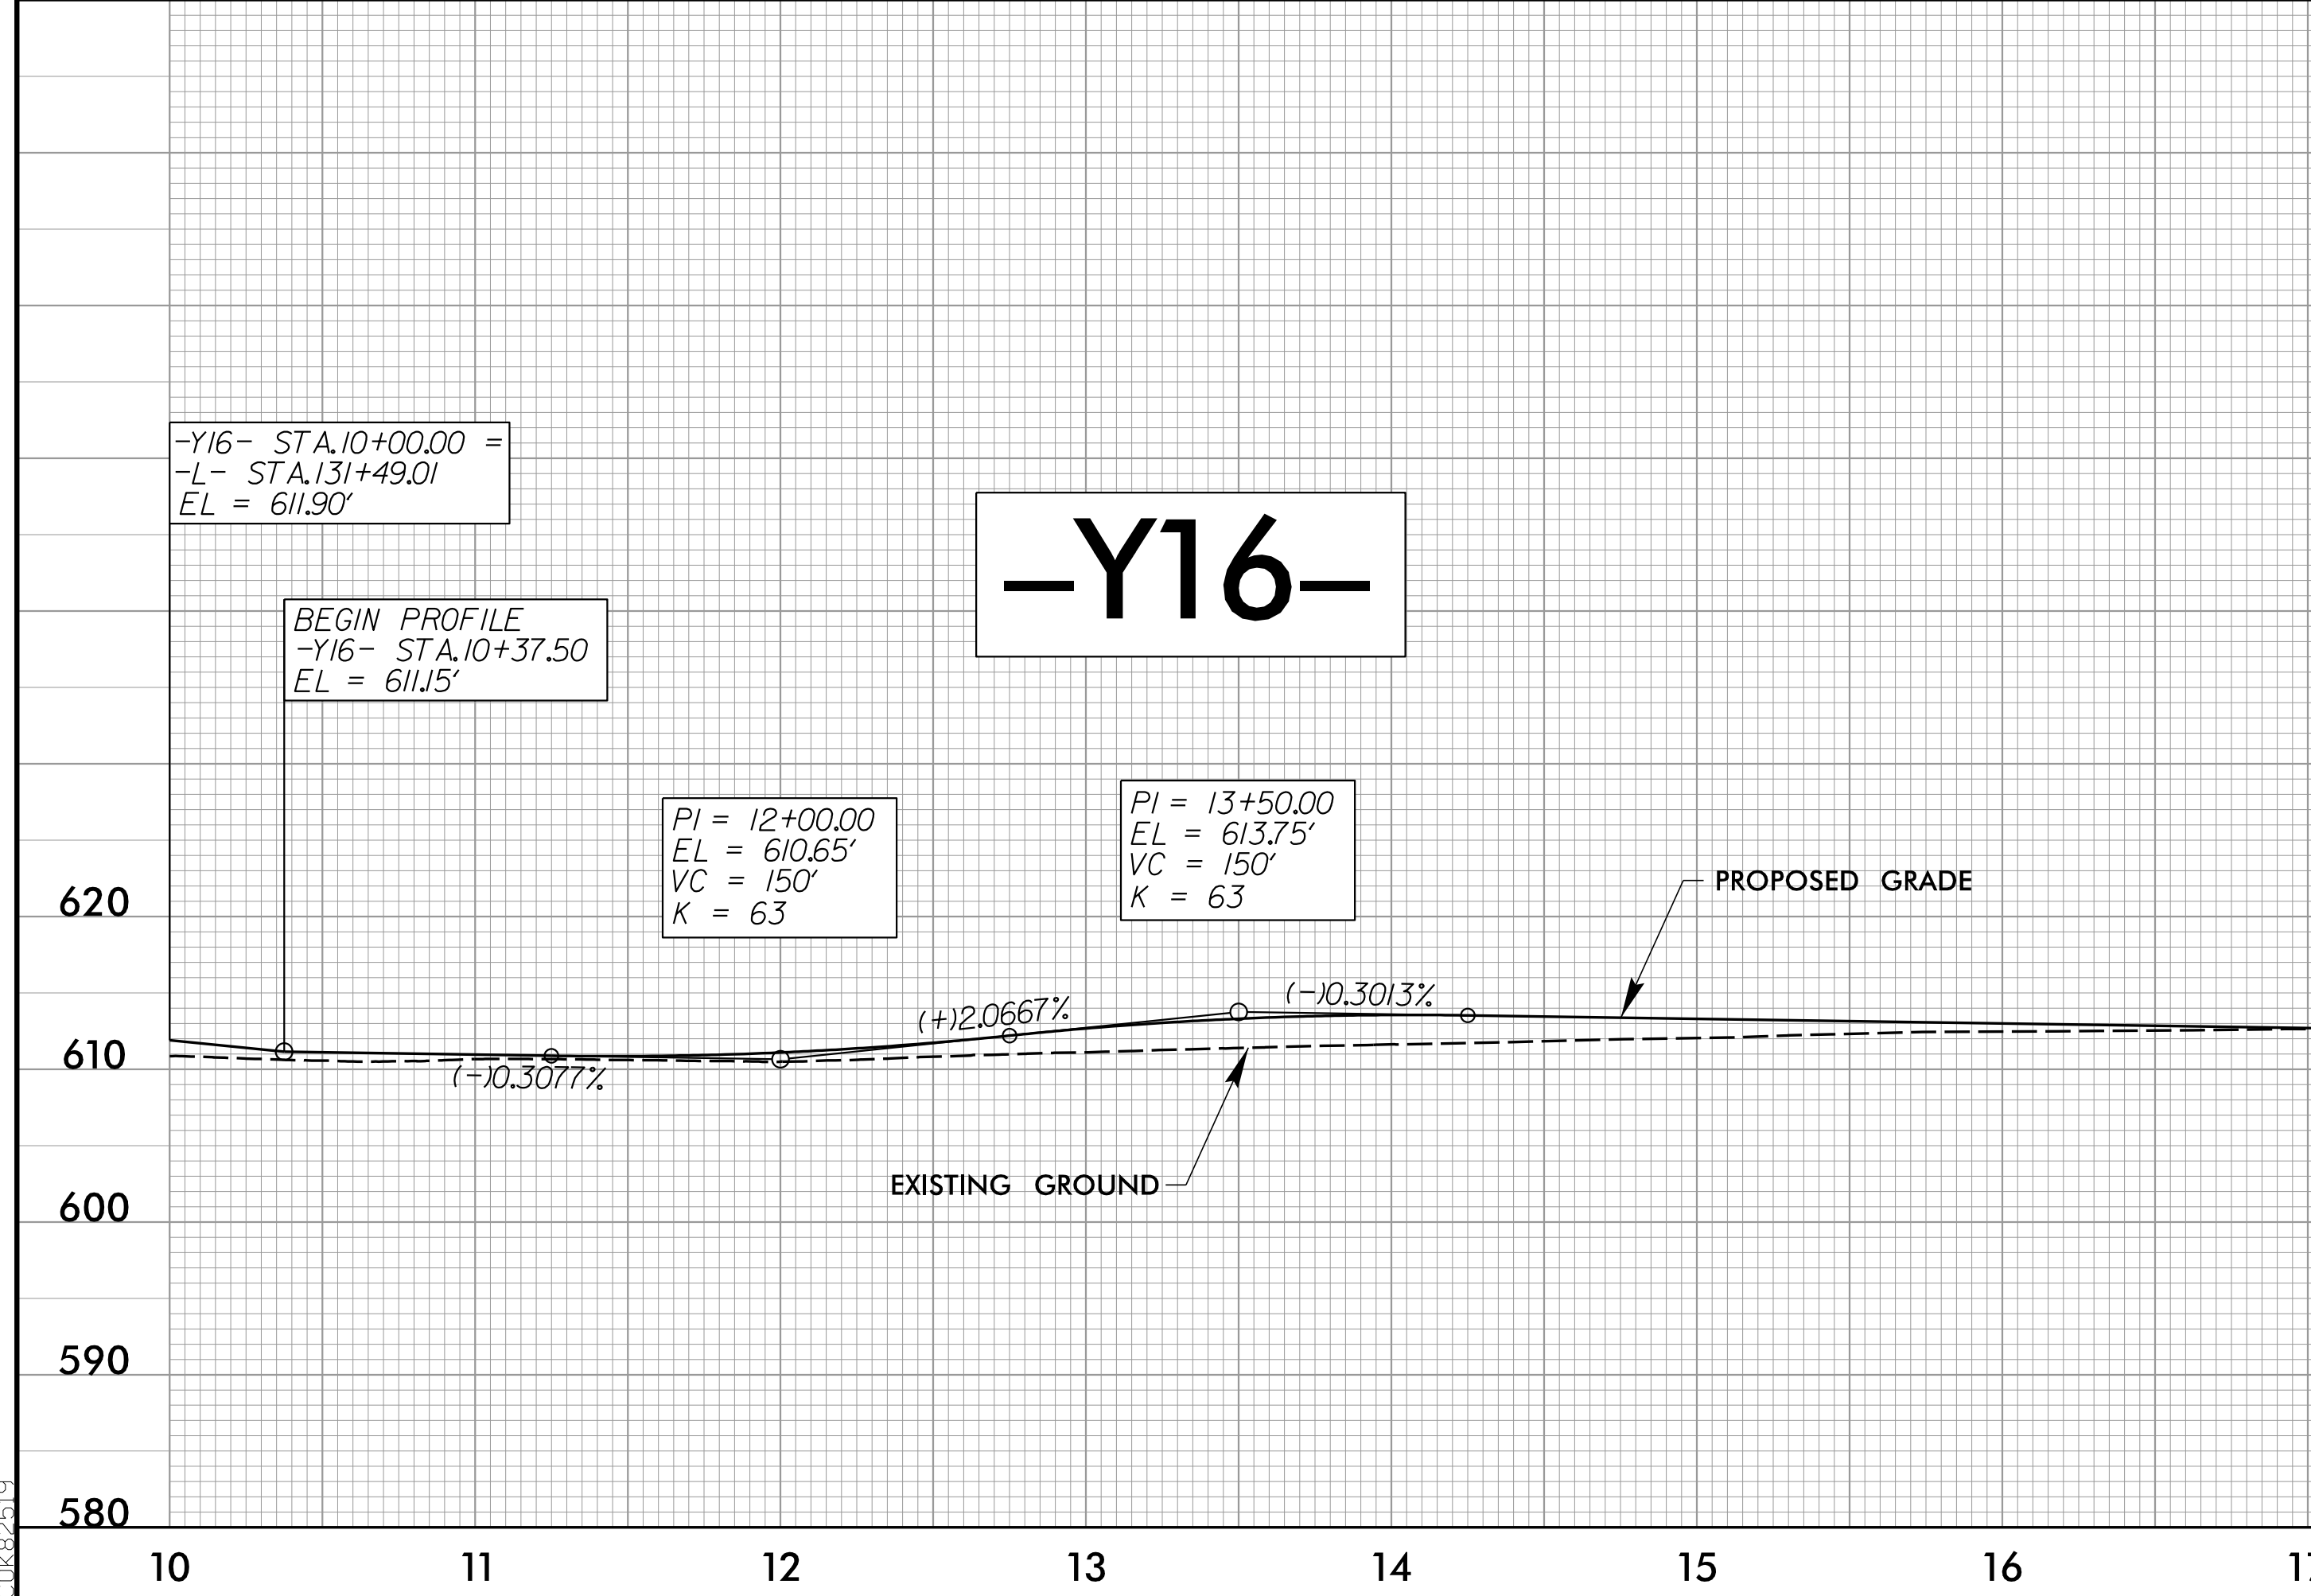
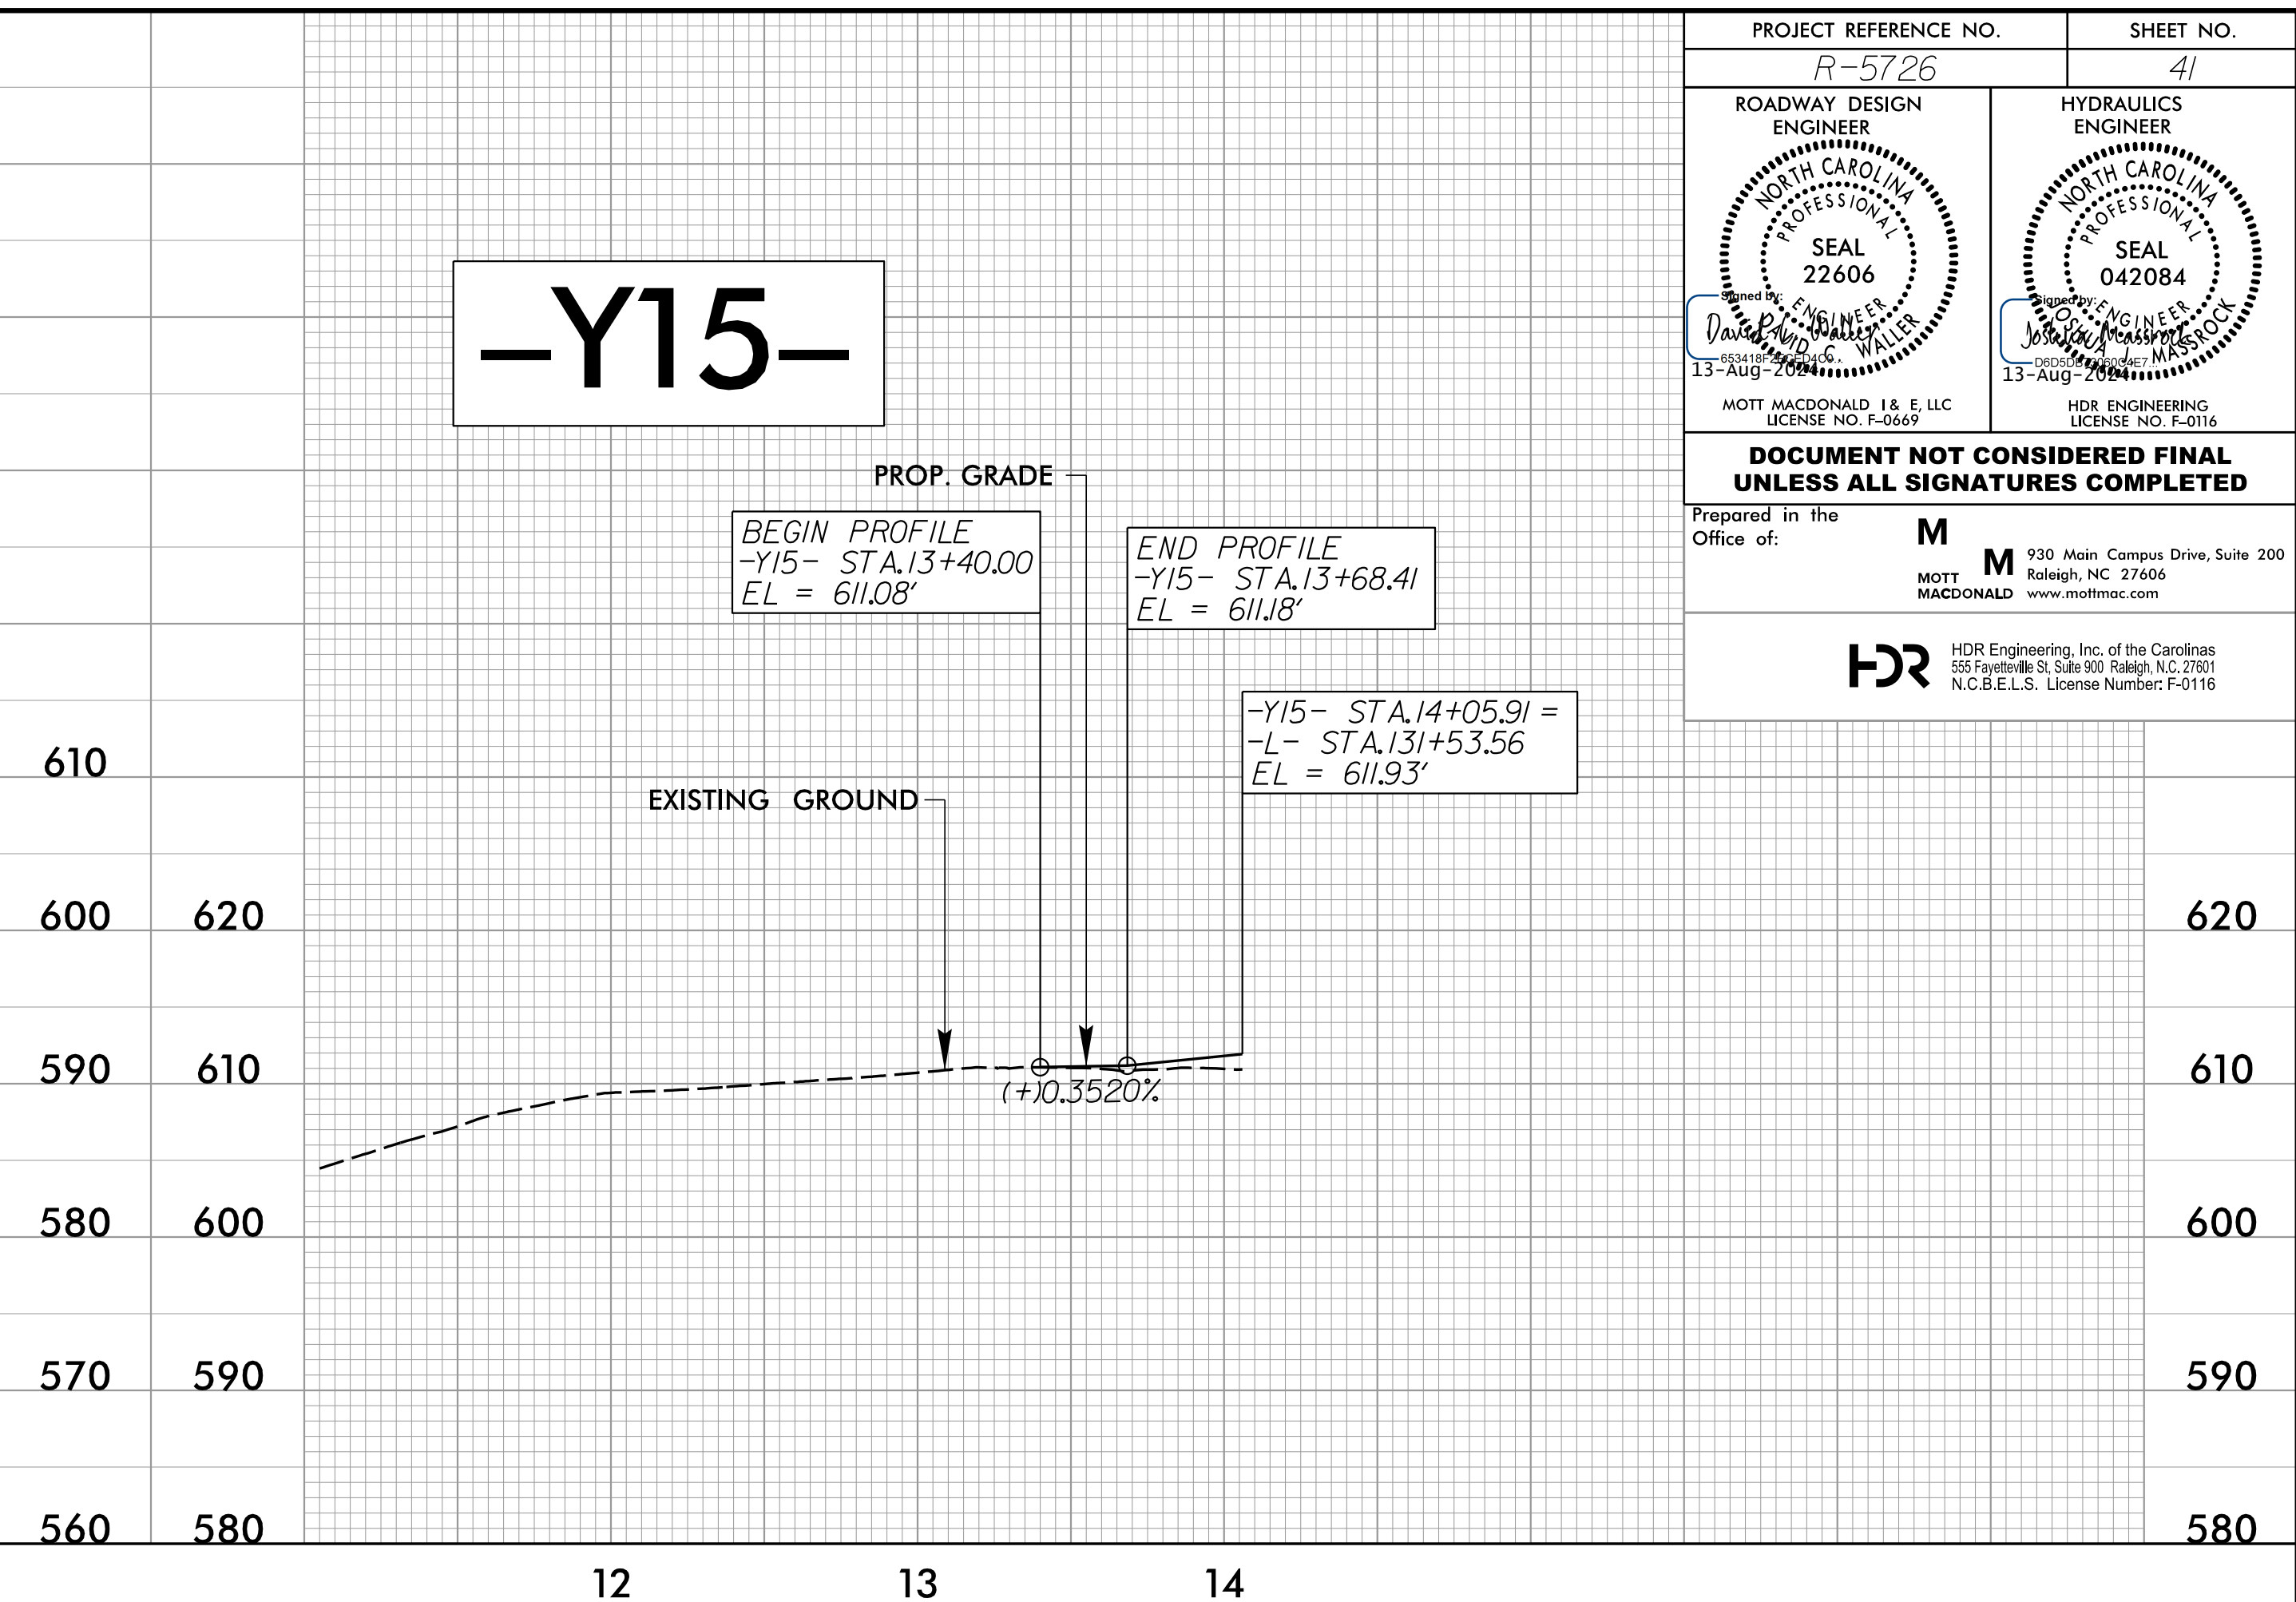


5/14/99

PROJECT REFERENCE NO. <i>R-5726</i>	SHEET NO. 41
ROADWAY DESIGN ENGINEER SEAL 22606 13-Aug-2004	HYDRAULICS ENGINEER SEAL 042084 13-Aug-2004
MOTT MACDONALD I & E, LLC LICENSE NO. F-0669	
MOTT MACDONALD I & E, LLC LICENSE NO. F-0116	
DOCUMENT NOT CONSIDERED FINAL UNLESS ALL SIGNATURES COMPLETED	
Prepared in the Office of: M MOTT MACDONALD I & E, LLC 930 Main Campus Drive, Suite 200 Raleigh, NC 27606 www.mottmac.com	
HDR HDR Engineering, Inc. of the Carolinas 555 Fayetteville St., Suite 900 Raleigh, N.C. 27601 N.C.B.E.L.S. License Number: F-0116	

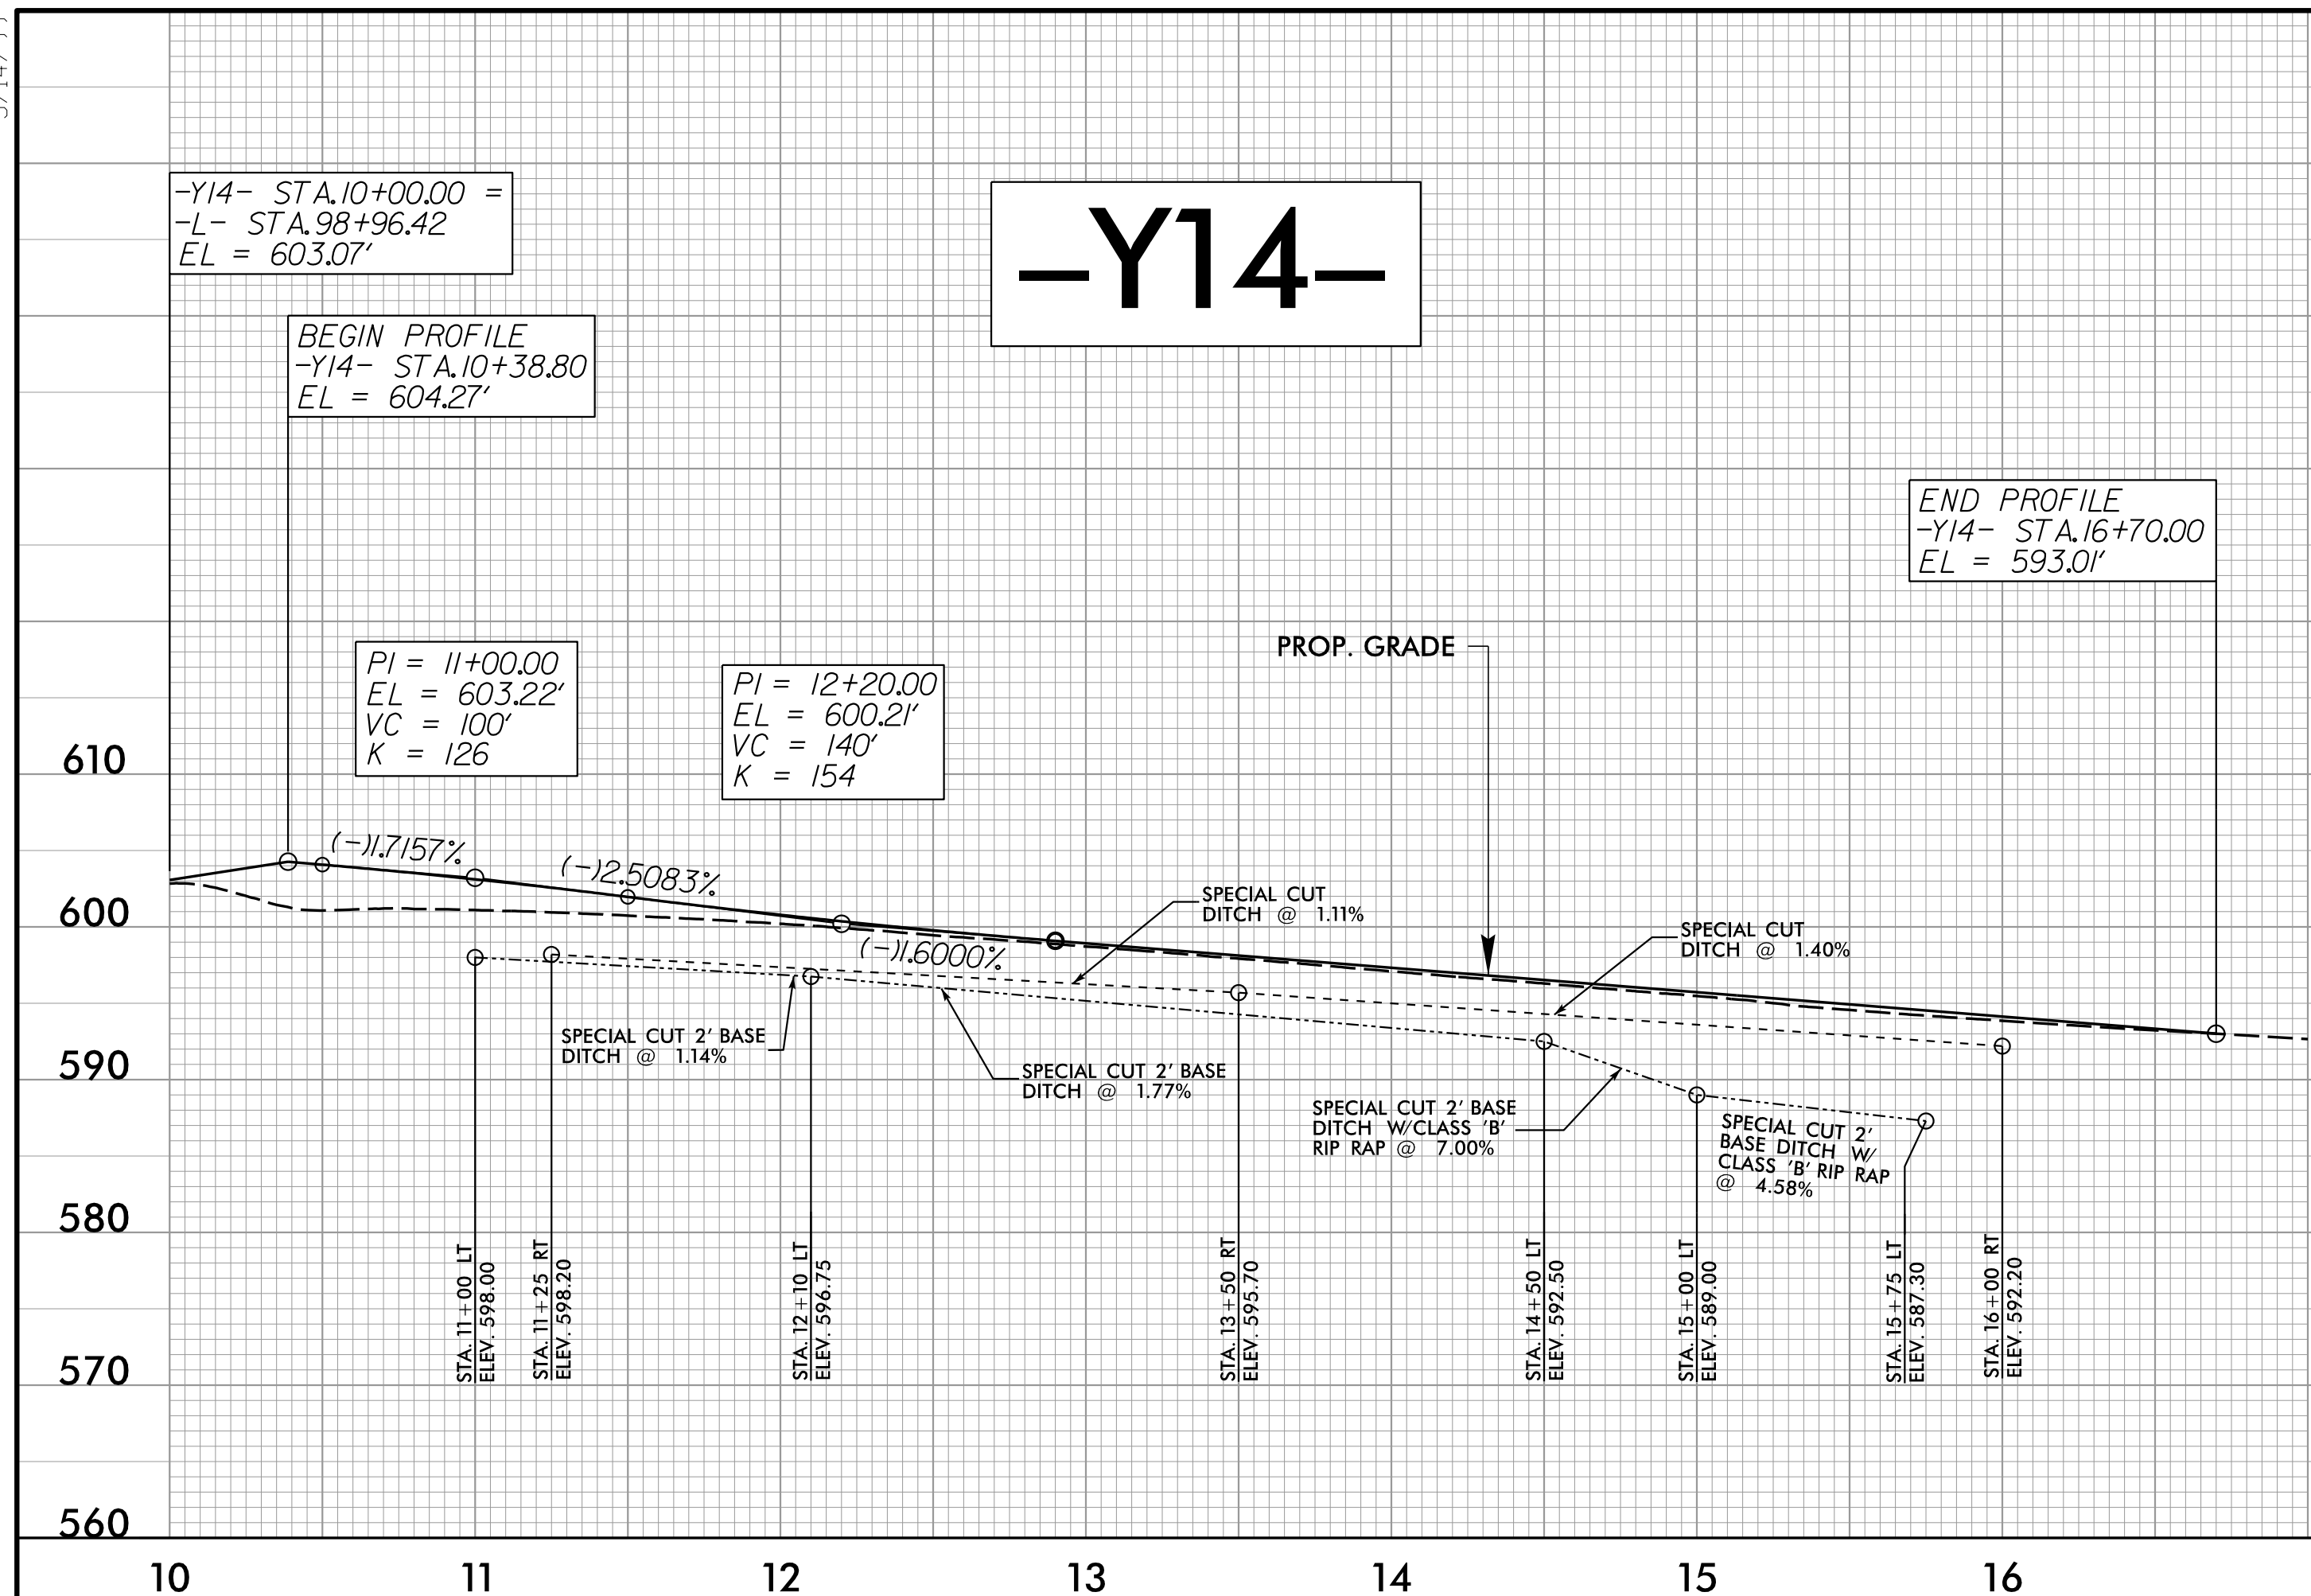

LEFT DITCH	-----	-Y14- PLANS SEE SHEET 10 & 25
RIGHT DITCH	-----	-Y15- PLANS SEE SHEET 13
		-Y16- PLANS SEE SHEETS 13 & 26
		-Y17- PLANS SEE SHEET 14

7/25/2004
R:\Projects\5726\Drawings\Profile\p1.psh.dgn