



5/28/24

PROJECT REFERENCE NO. U-6202	SHEET NO. 33
ROADWAY DESIGN ENGINEER	HYDRAULICS ENGINEER
DOCUMENT NOT CONSIDERED FINAL UNLESS ALL SIGNATURES COMPLETED	

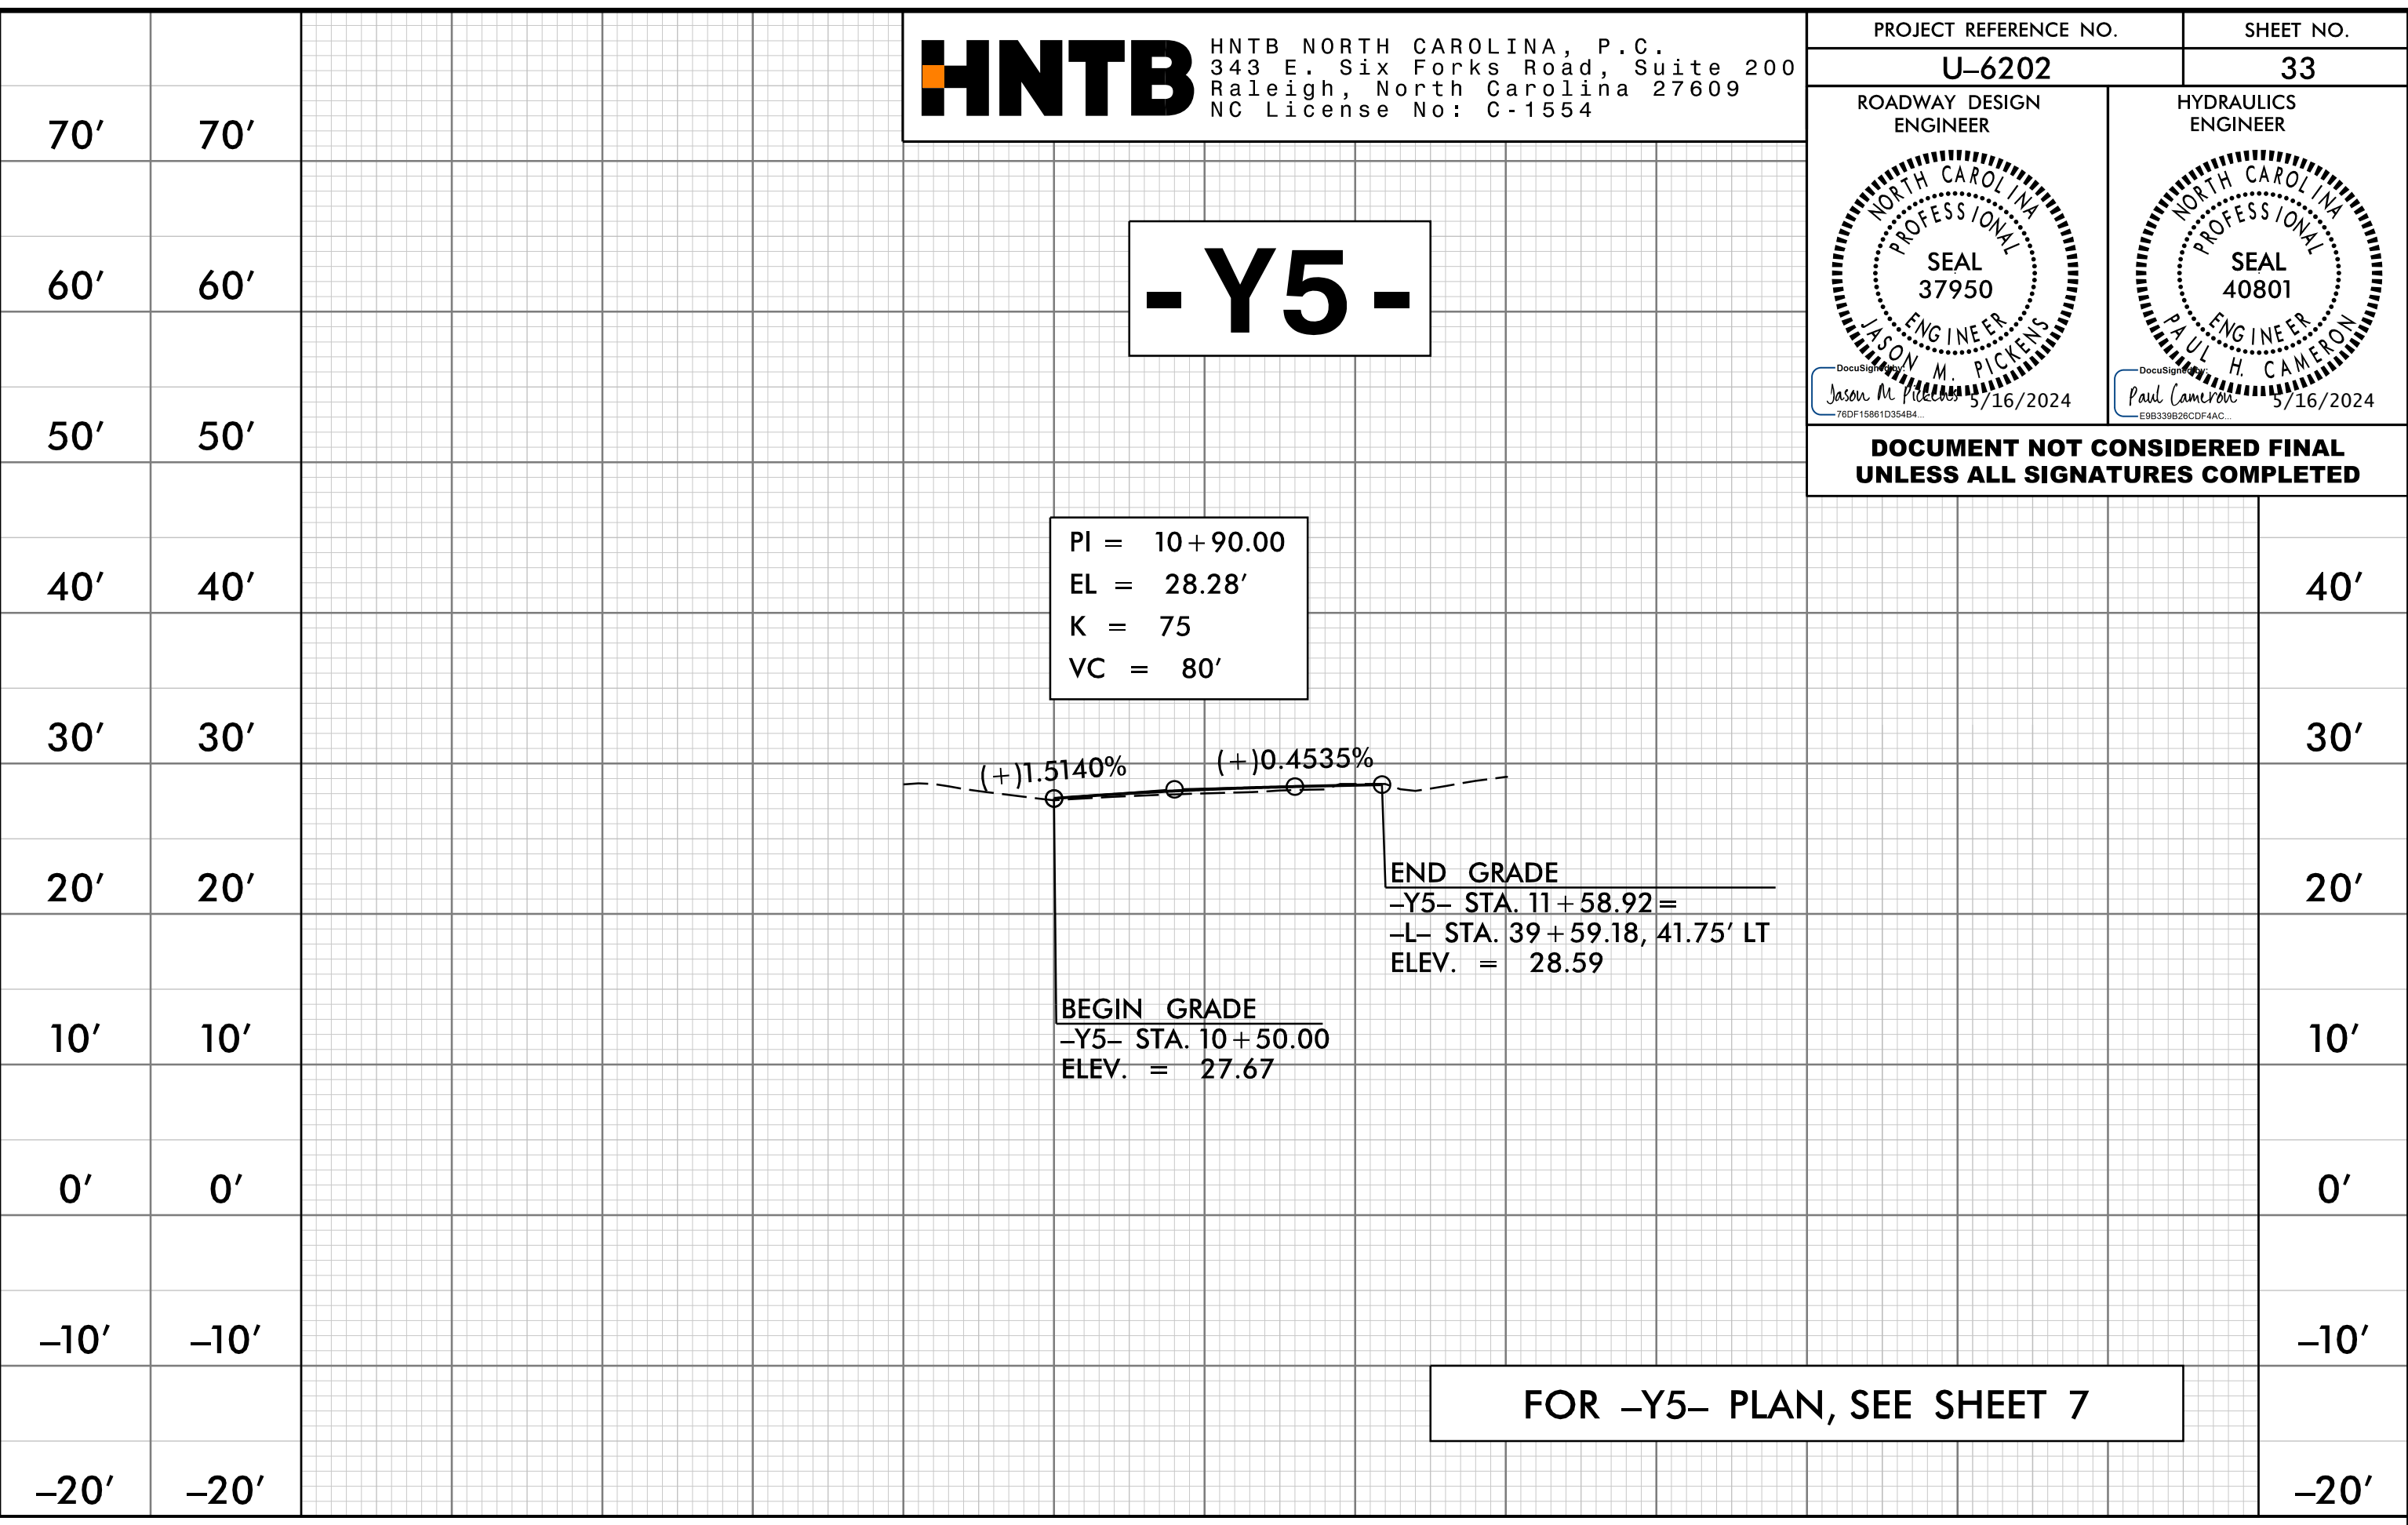

08-MAY-2024 11:36
 S:\Projects\2024\06202-RODY_PFL\33.dgn
 HNTB

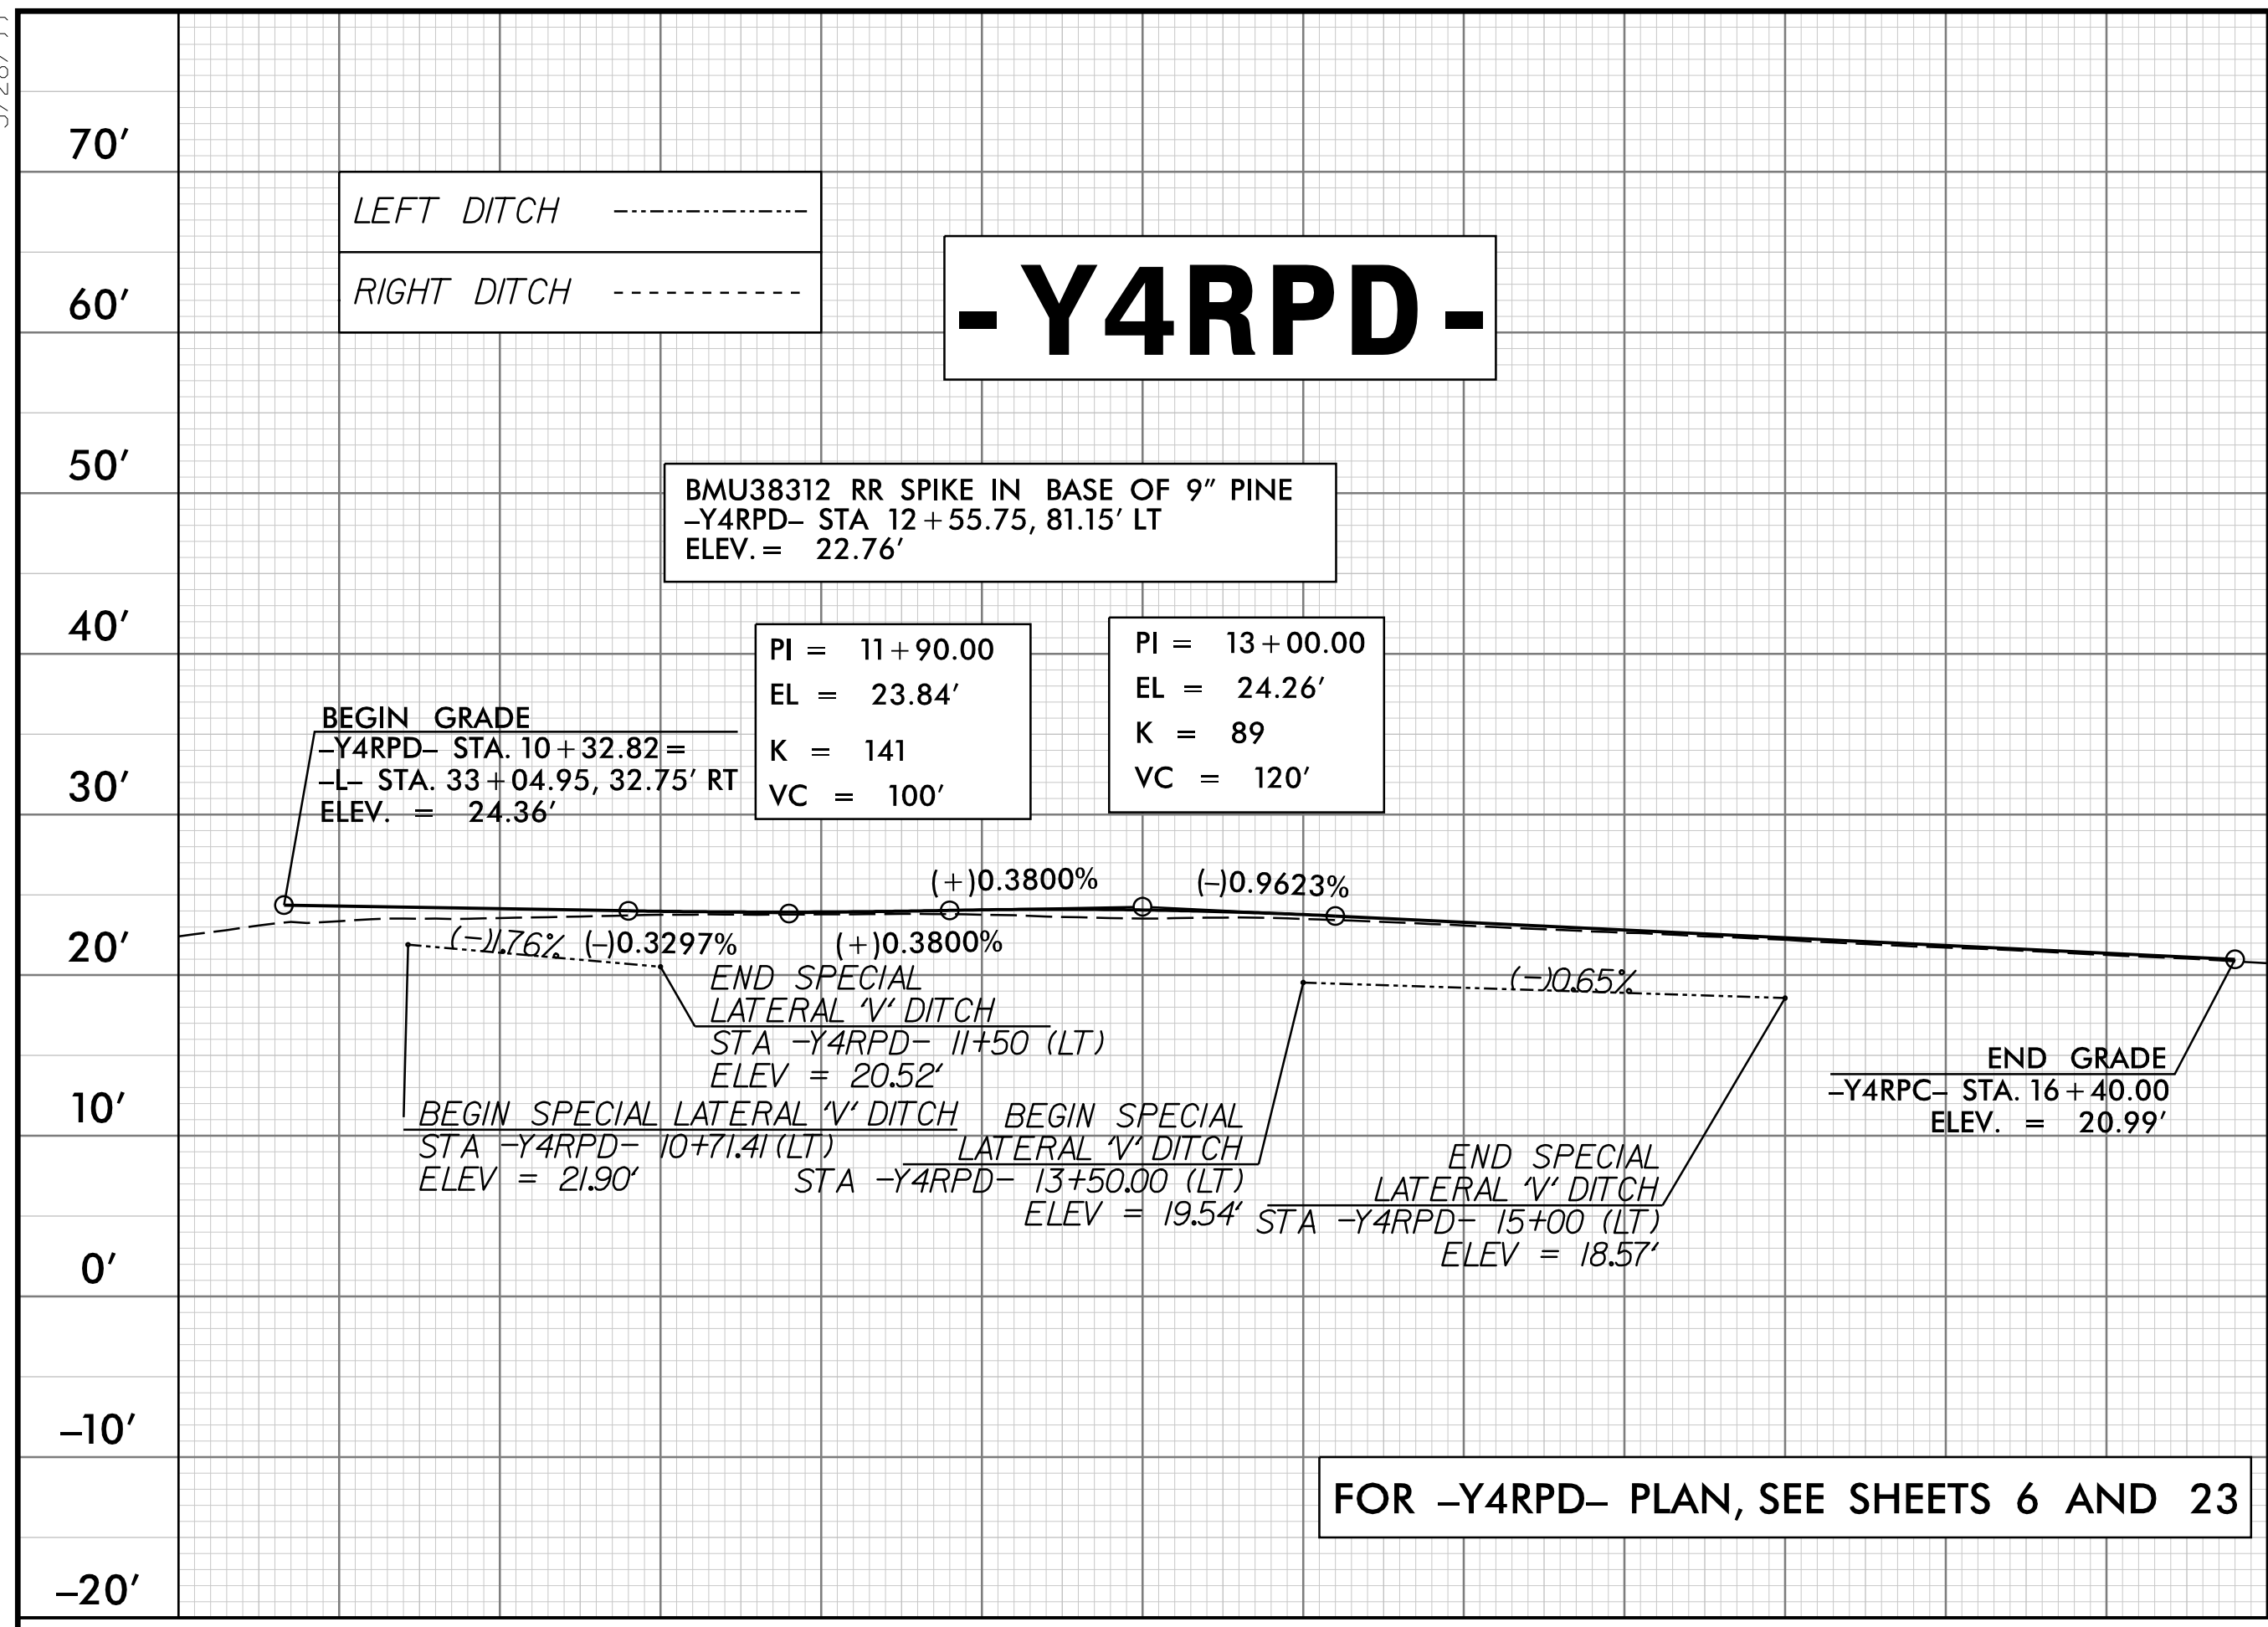