
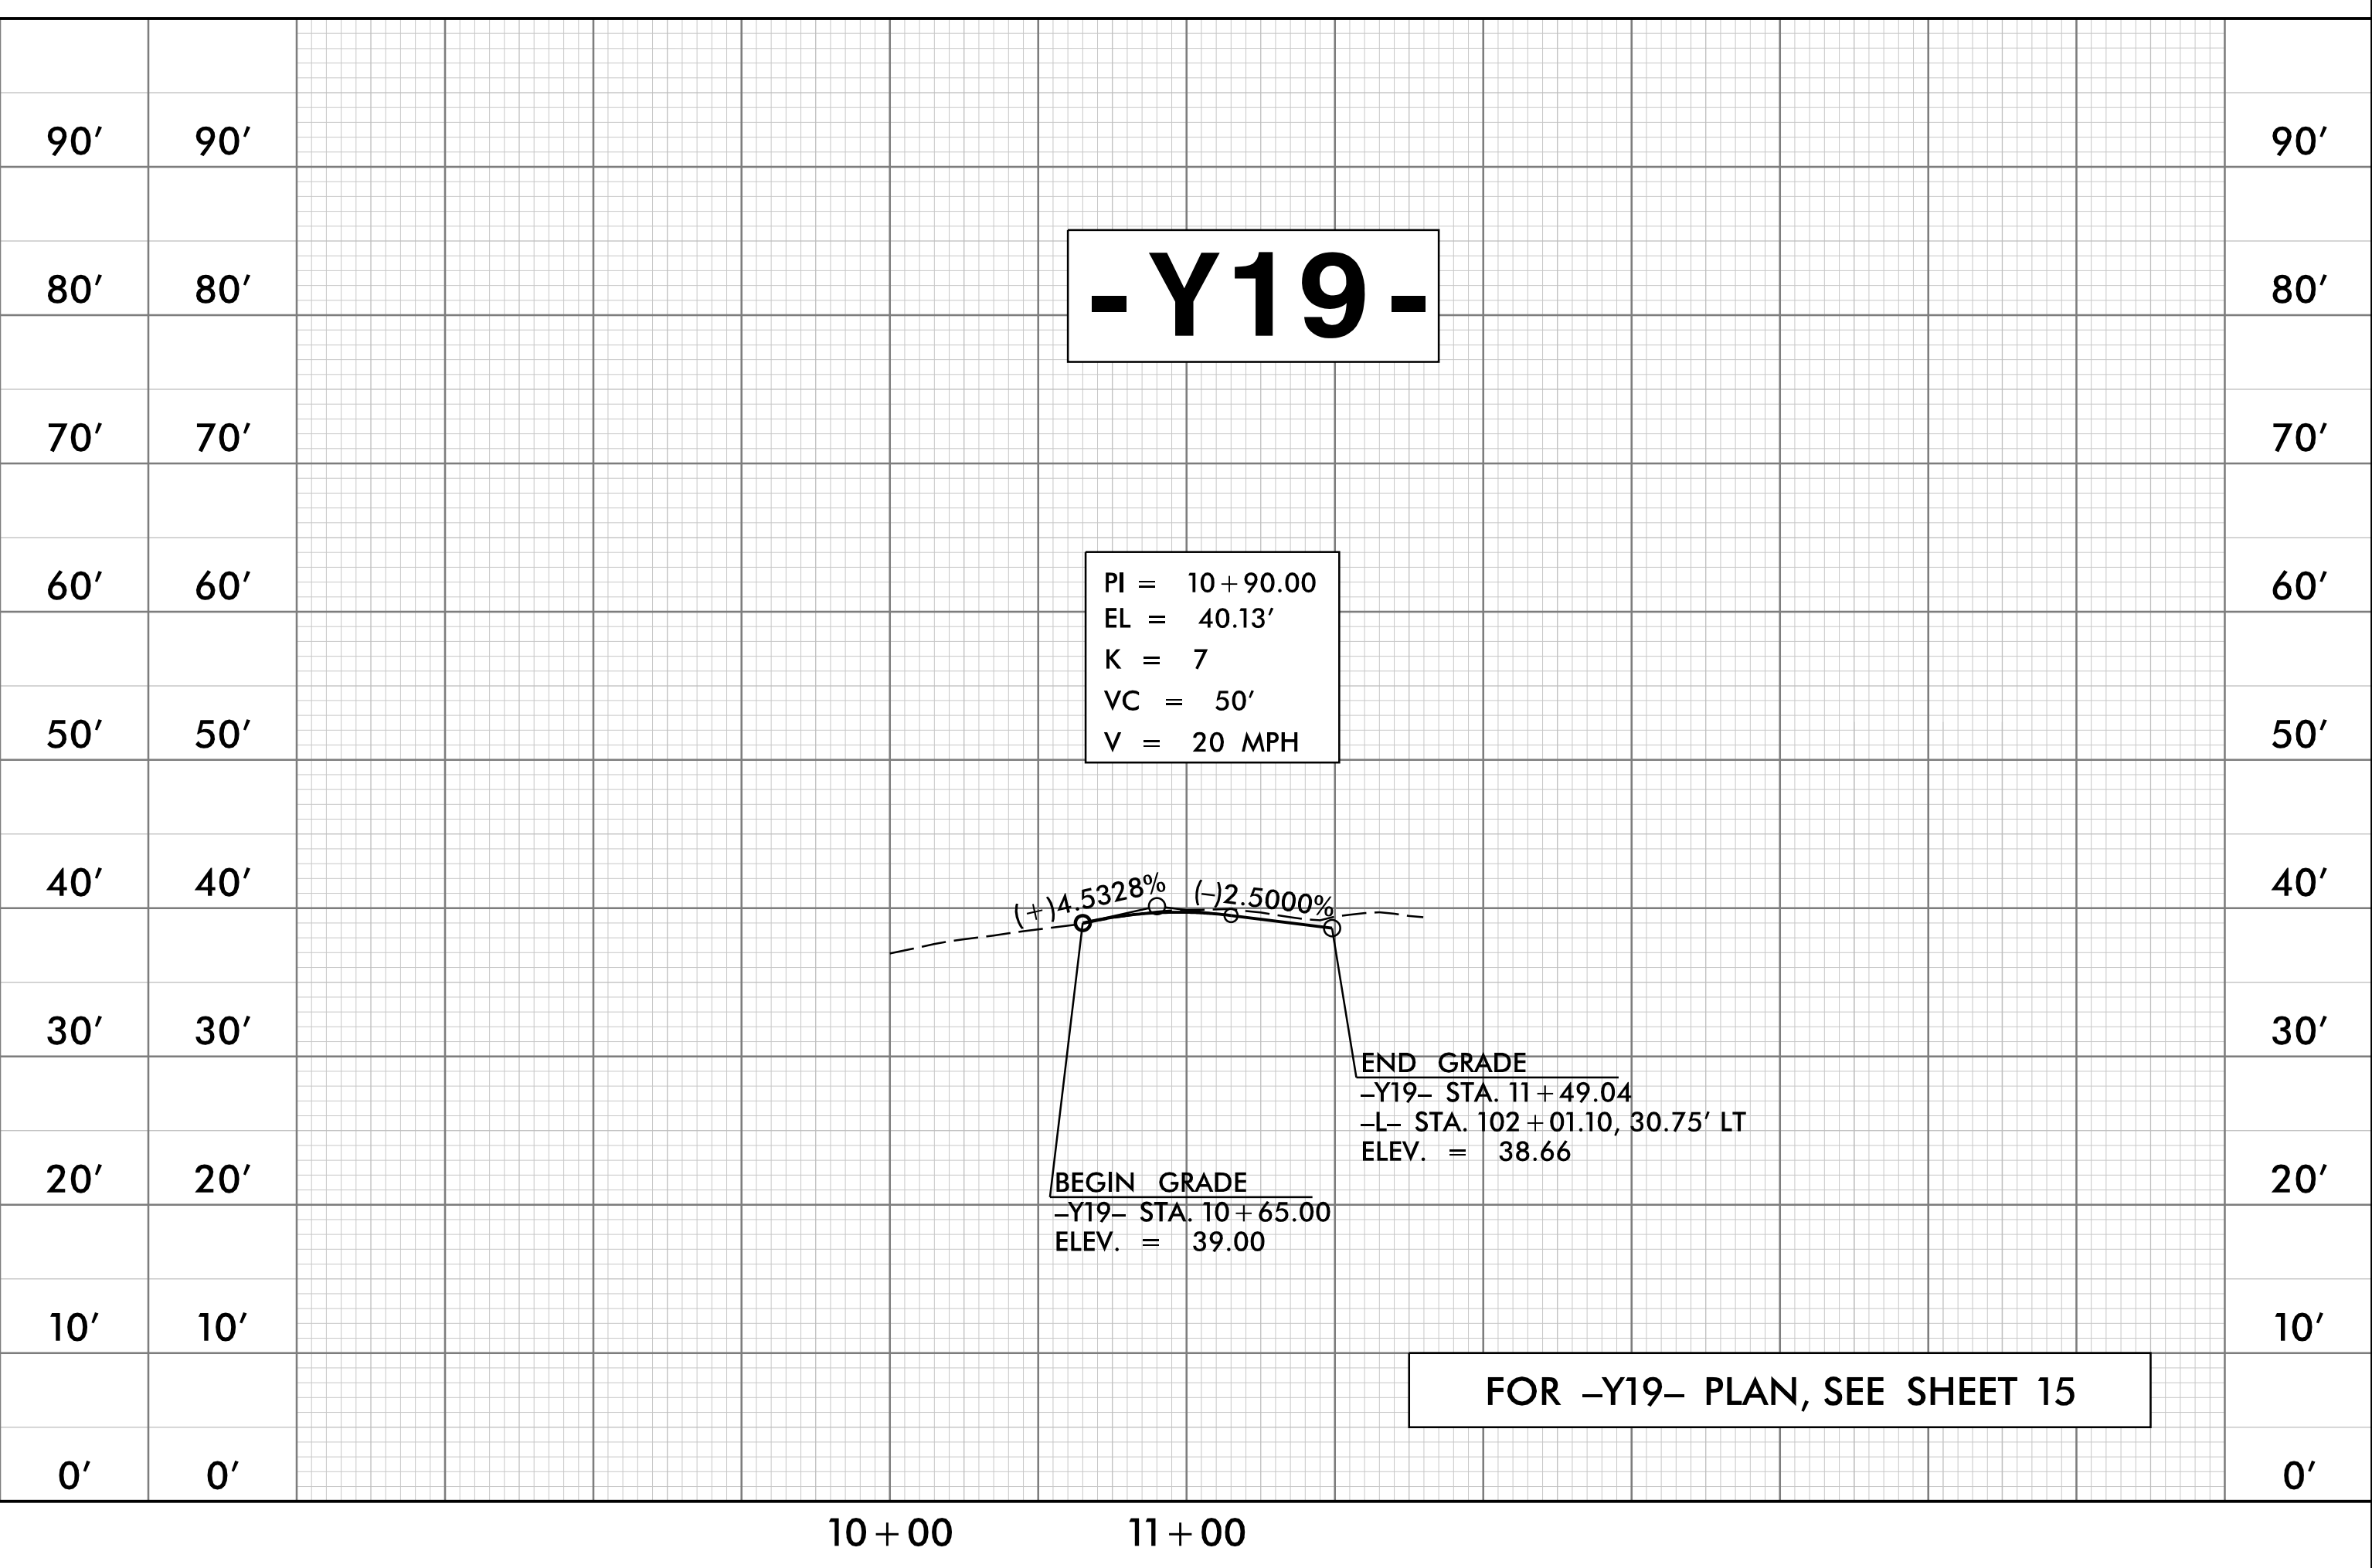
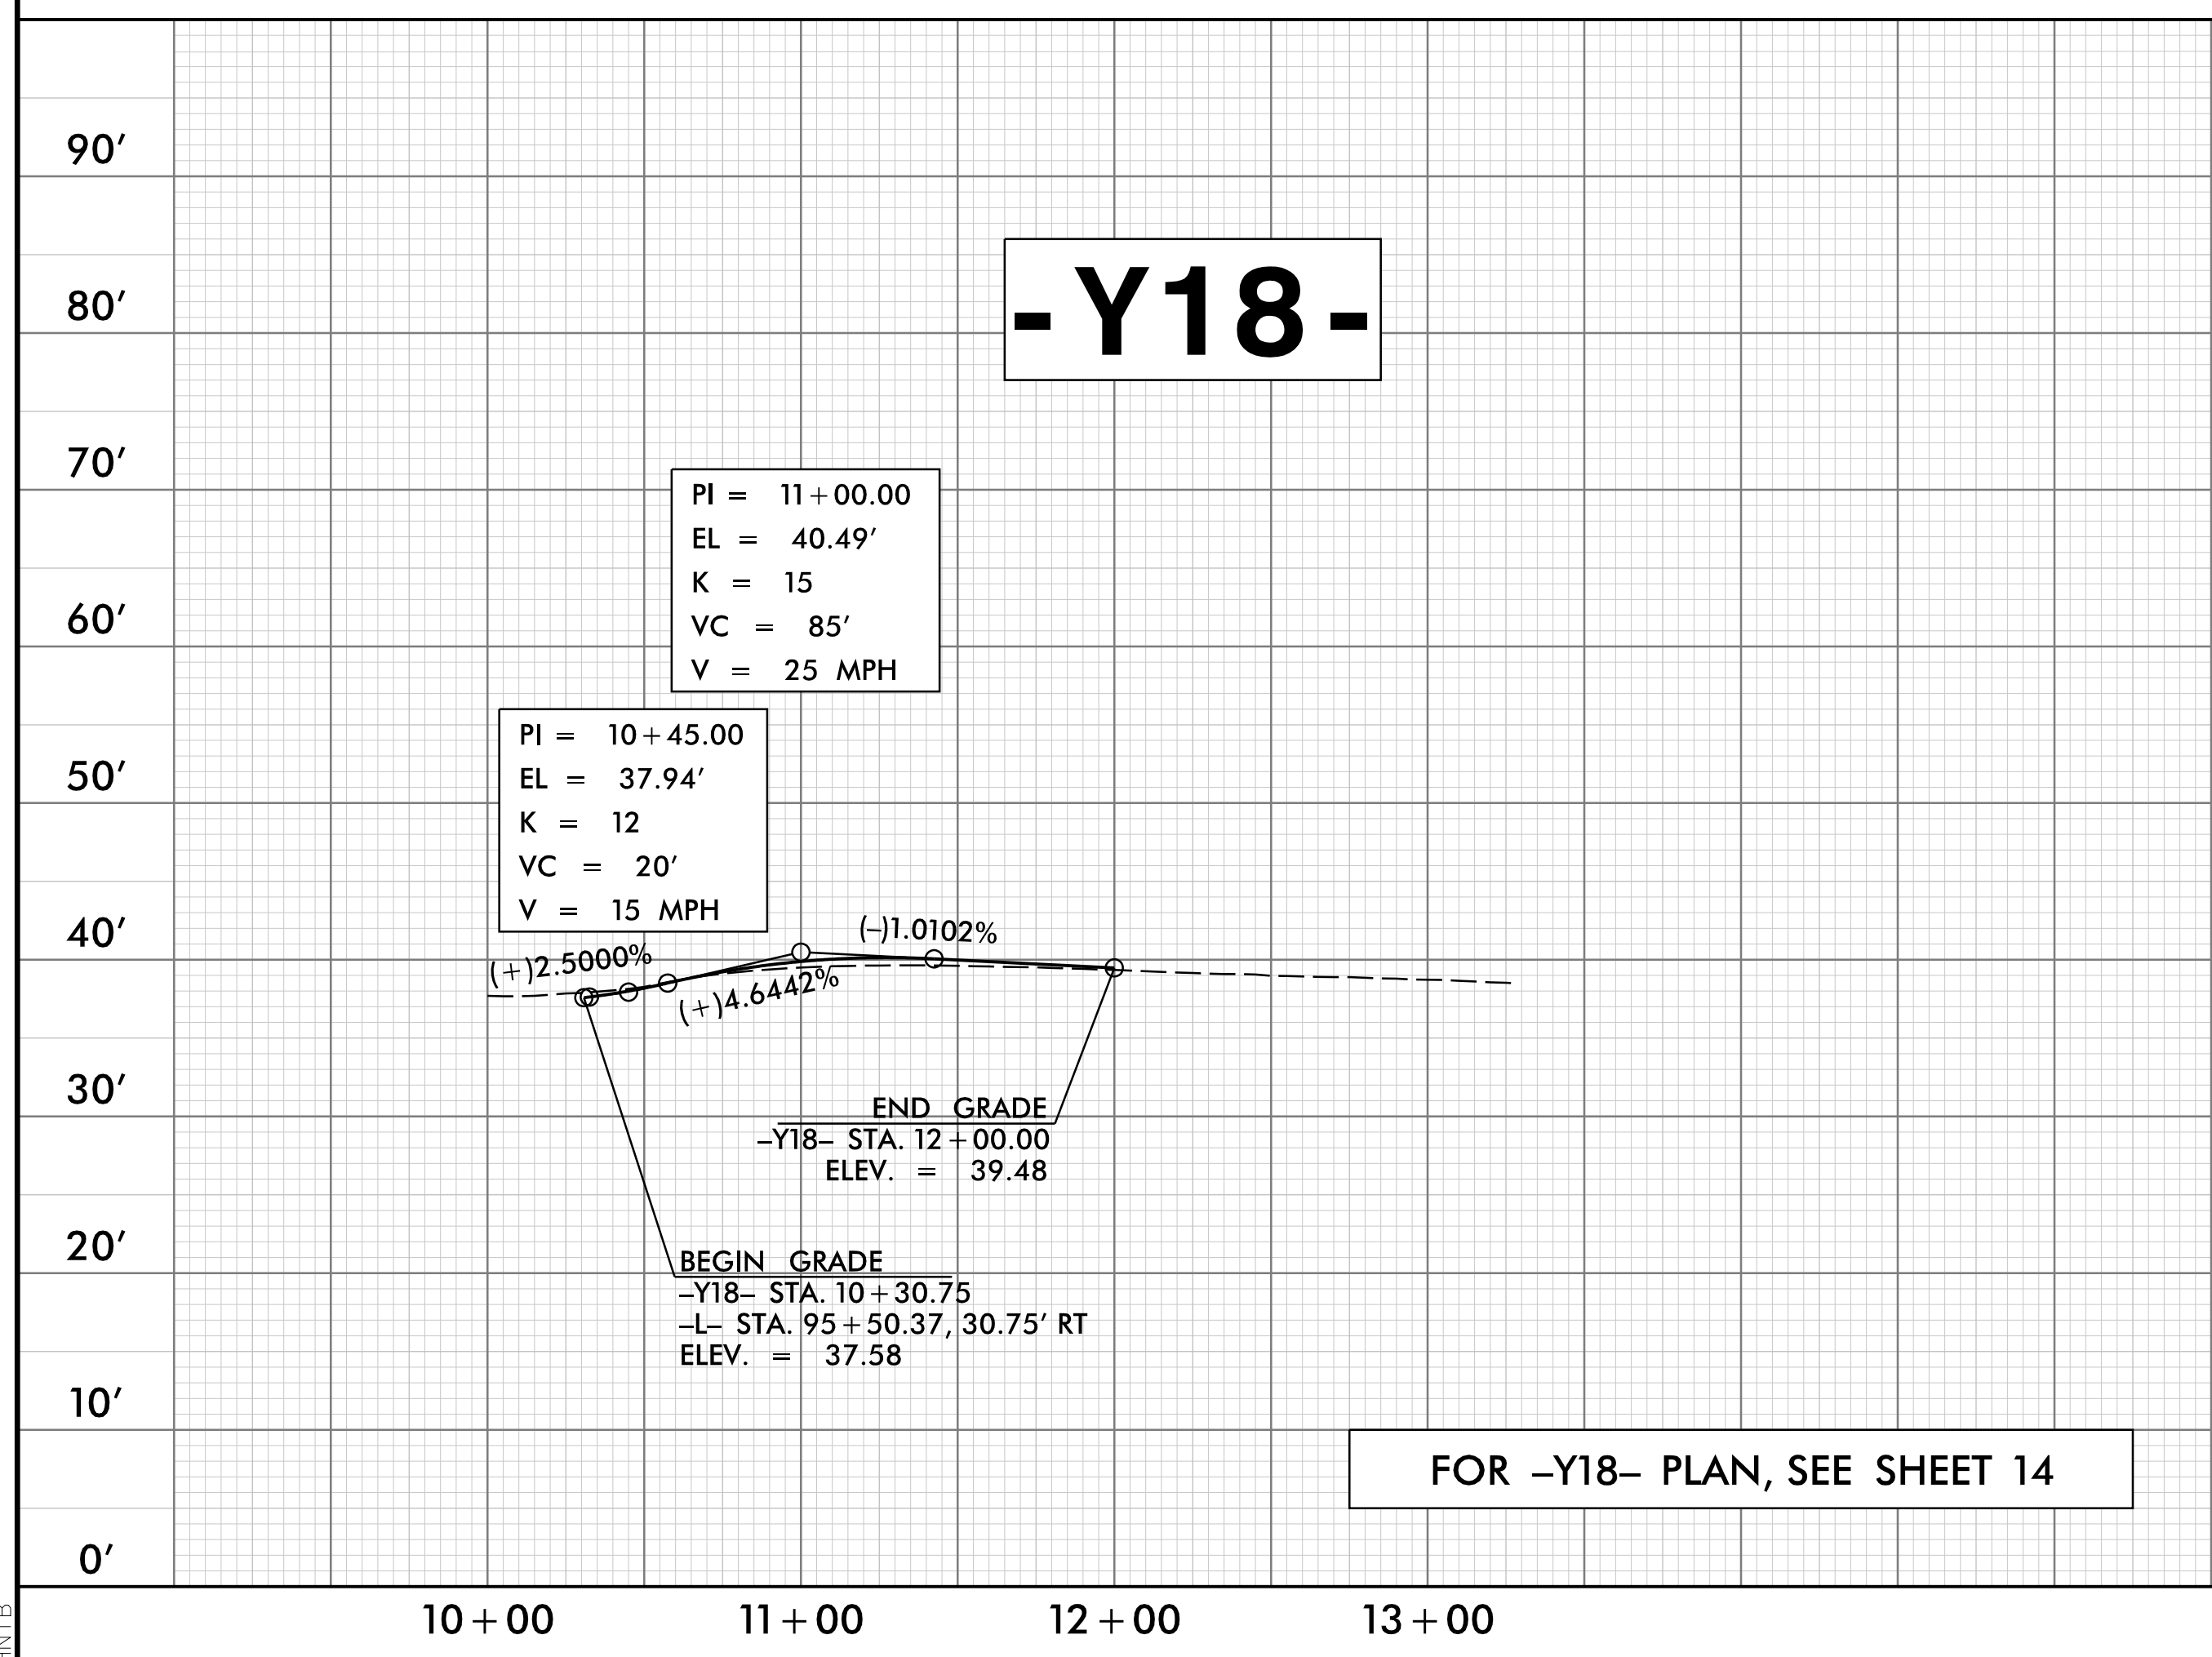
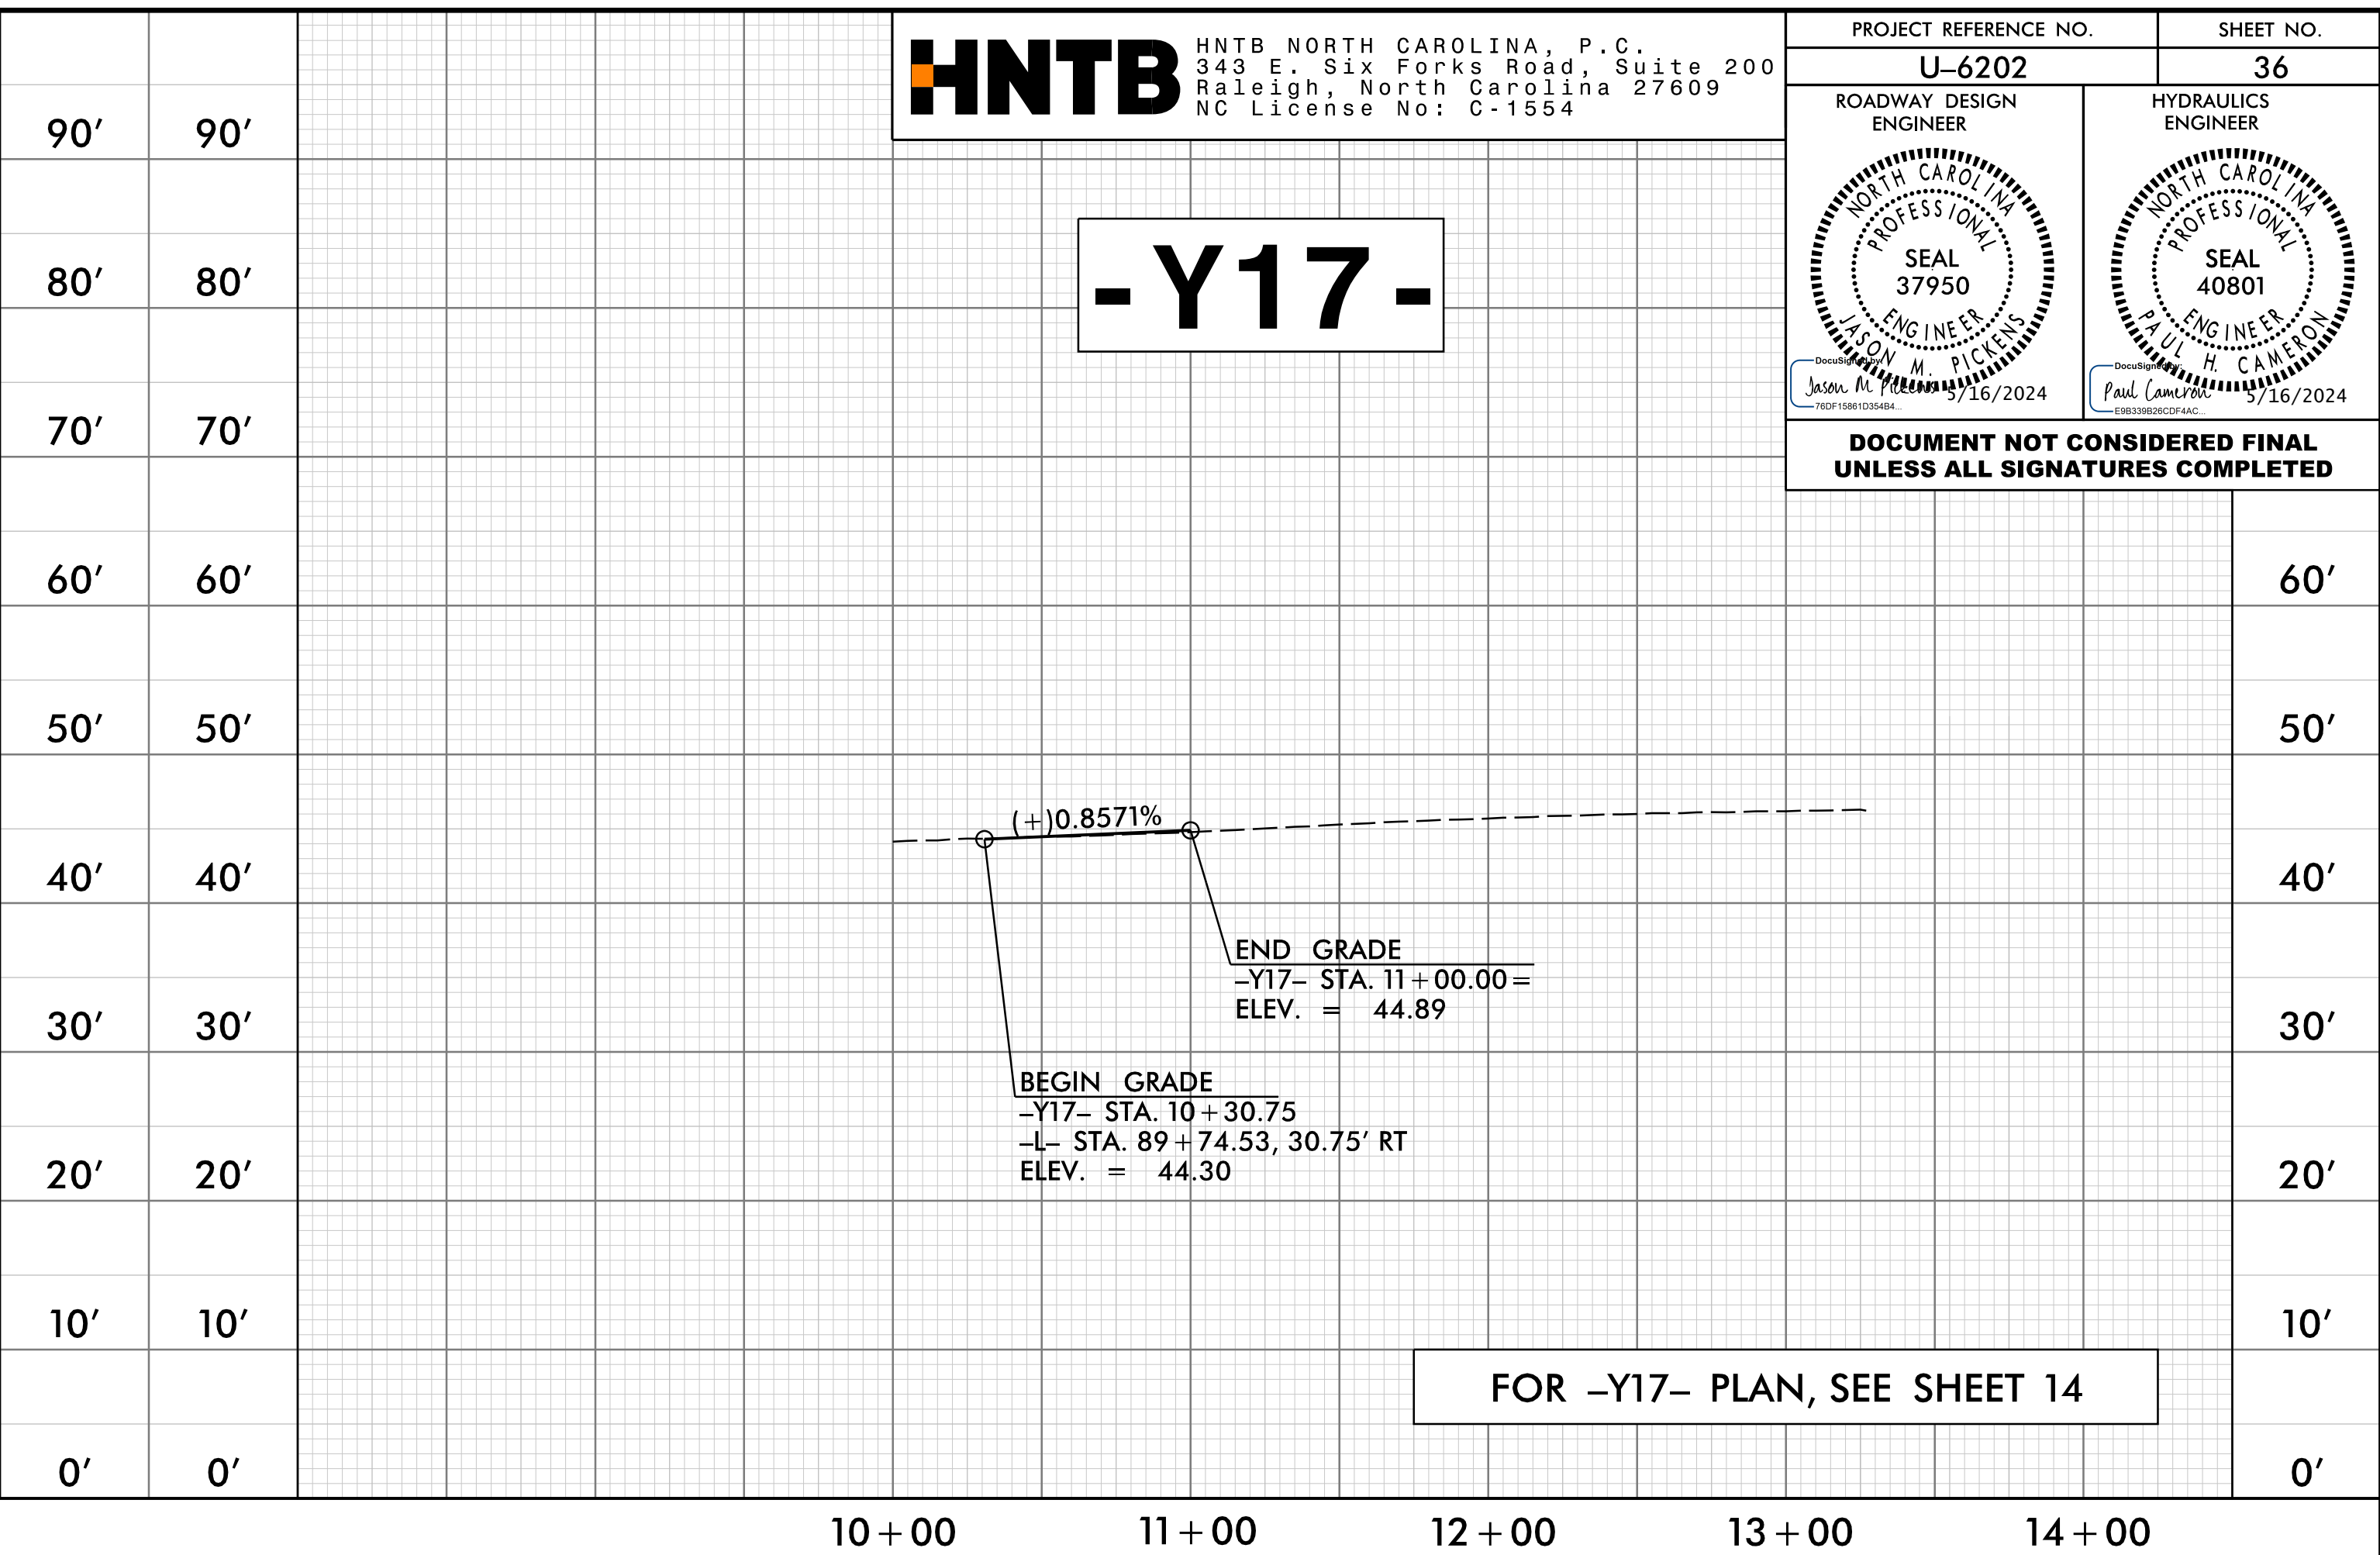


5/28/24

HNTB HNTB NORTH CAROLINA, P.C.
 343 E. Six Forks Road, Suite 200
 Raleigh, North Carolina 27609
 NC License No: C-1554

PROJECT REFERENCE NO. U-6202	SHEET NO. 36
ROADWAY DESIGN ENGINEER JASON M. PICLENS SEAL 37950 7/16/2024	HYDRAULICS ENGINEER PAUL CAMERON SEAL 40801 7/16/2024
DOCUMENT NOT CONSIDERED FINAL UNLESS ALL SIGNATURES COMPLETED	

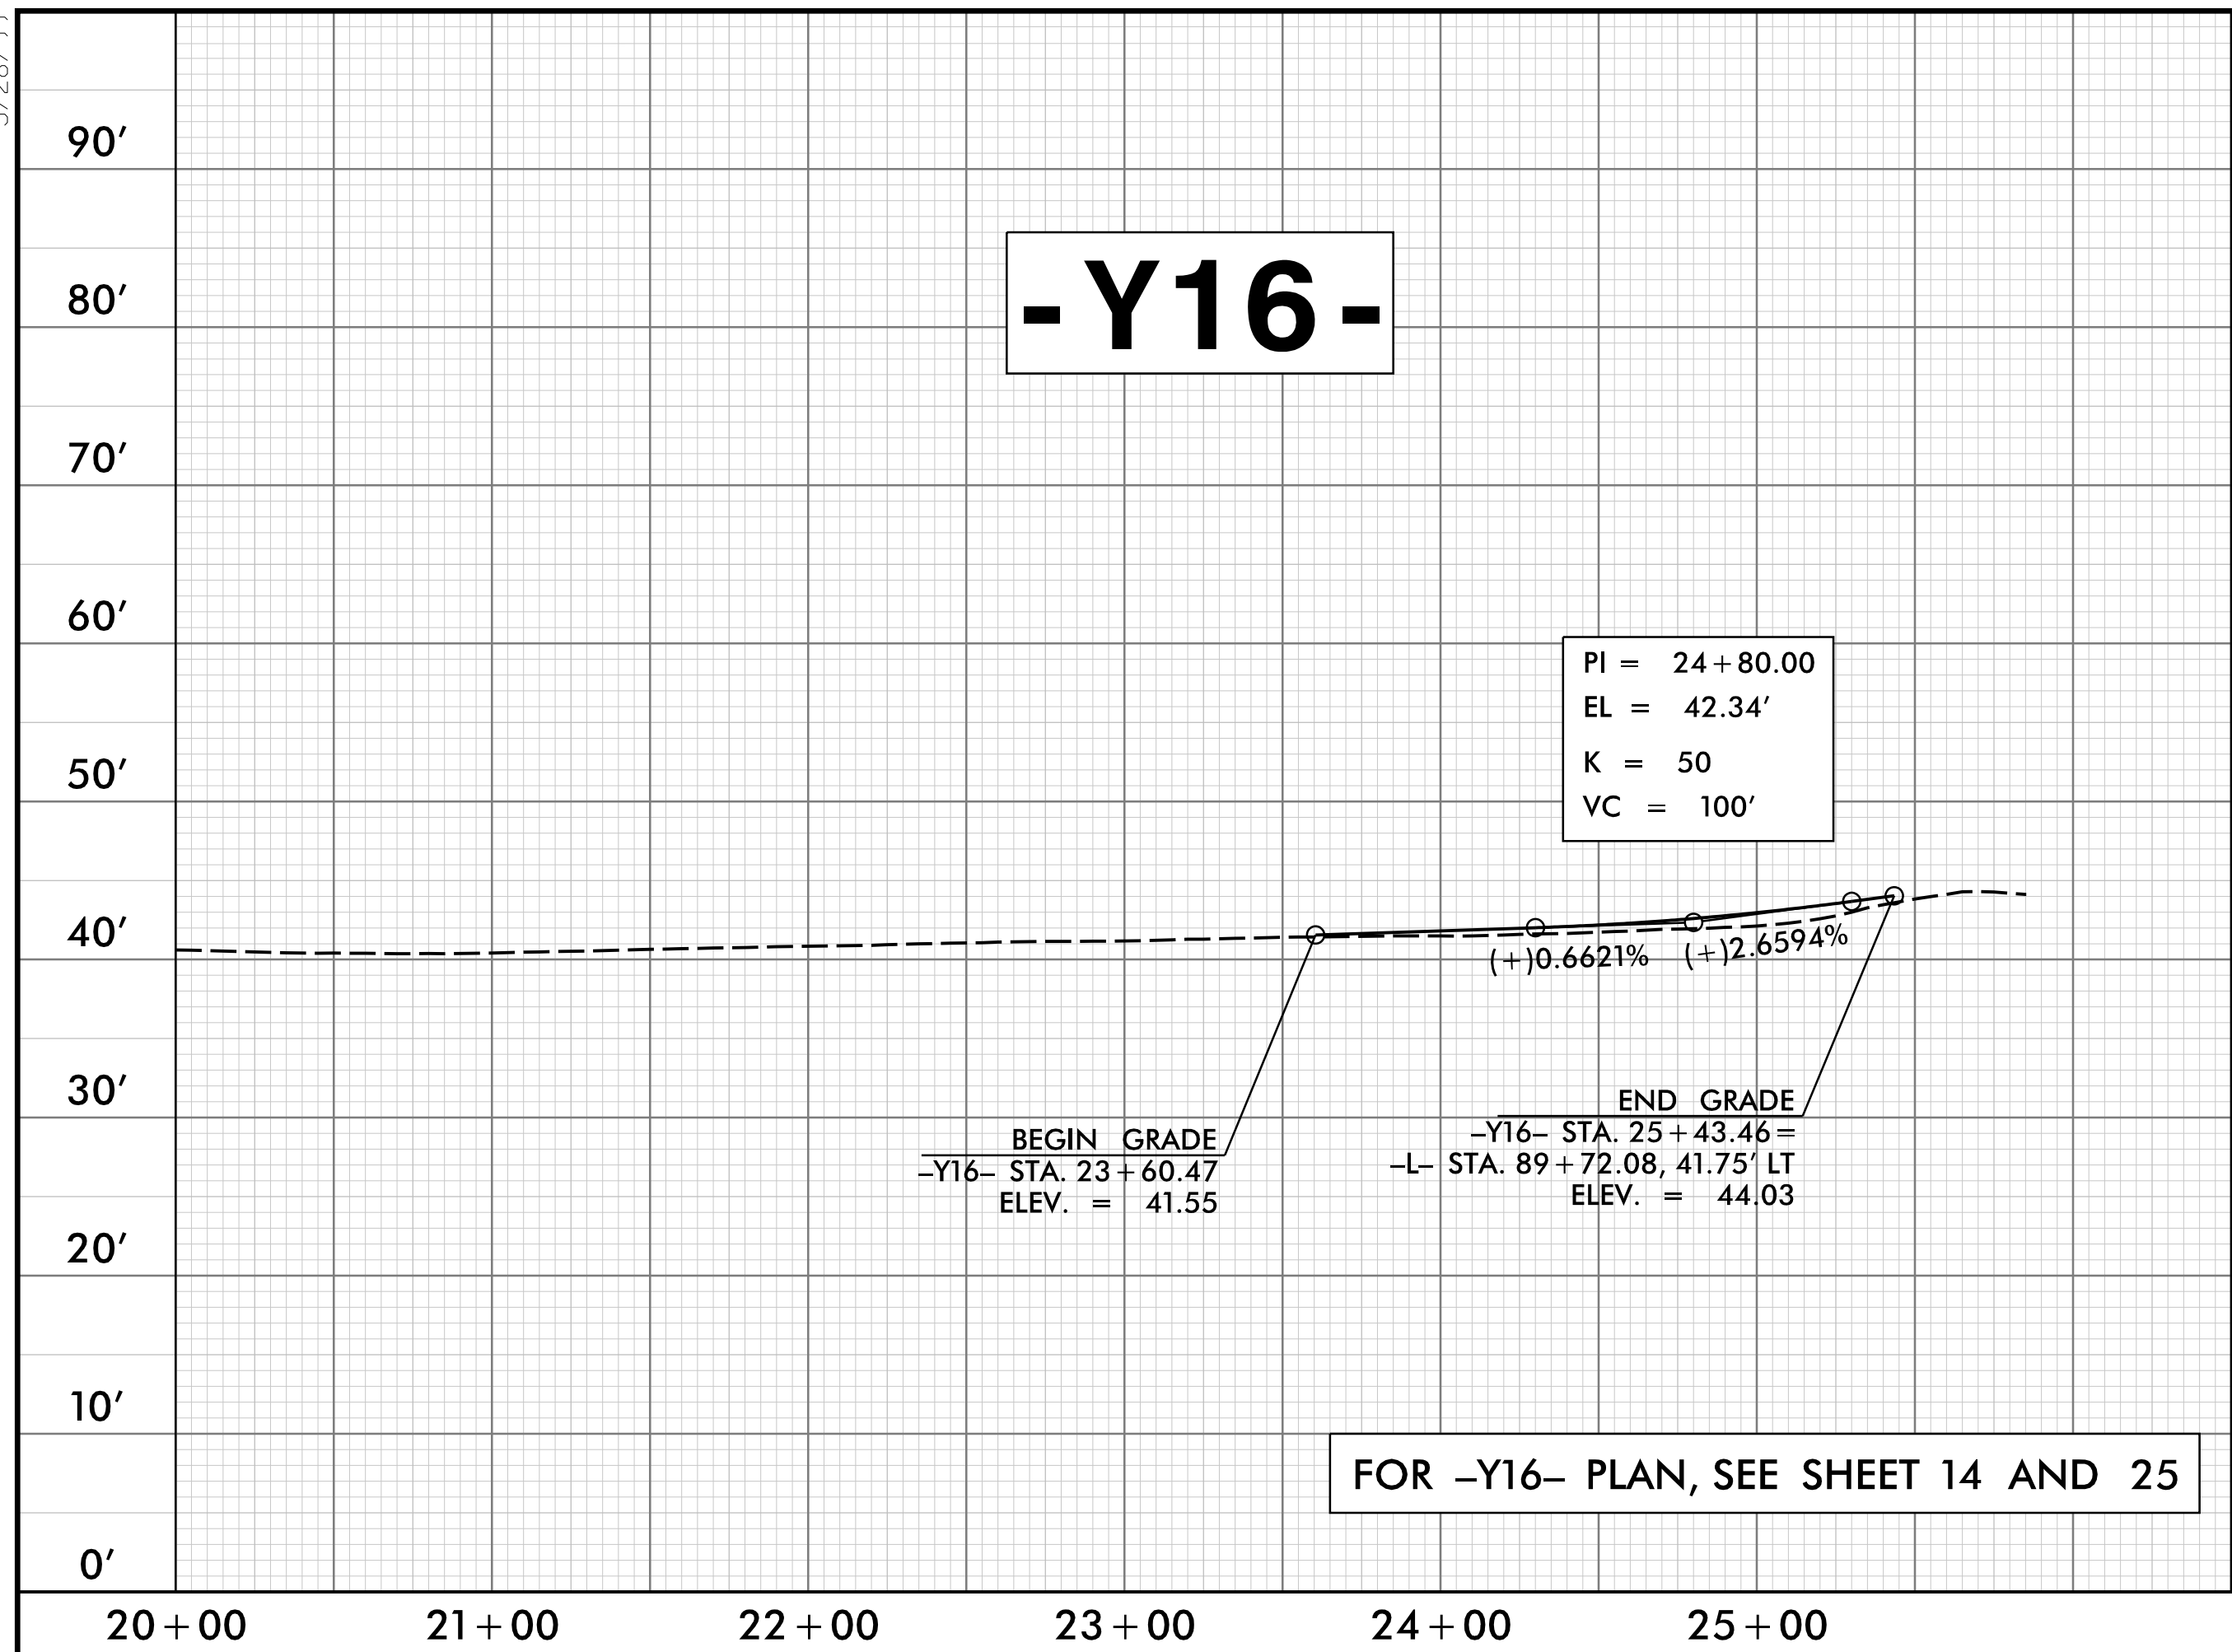

08-MAY-2024 11:36
 C:\projects\U6202\RDY_PFL\36.dgn
 HNTB