
\bigcirc

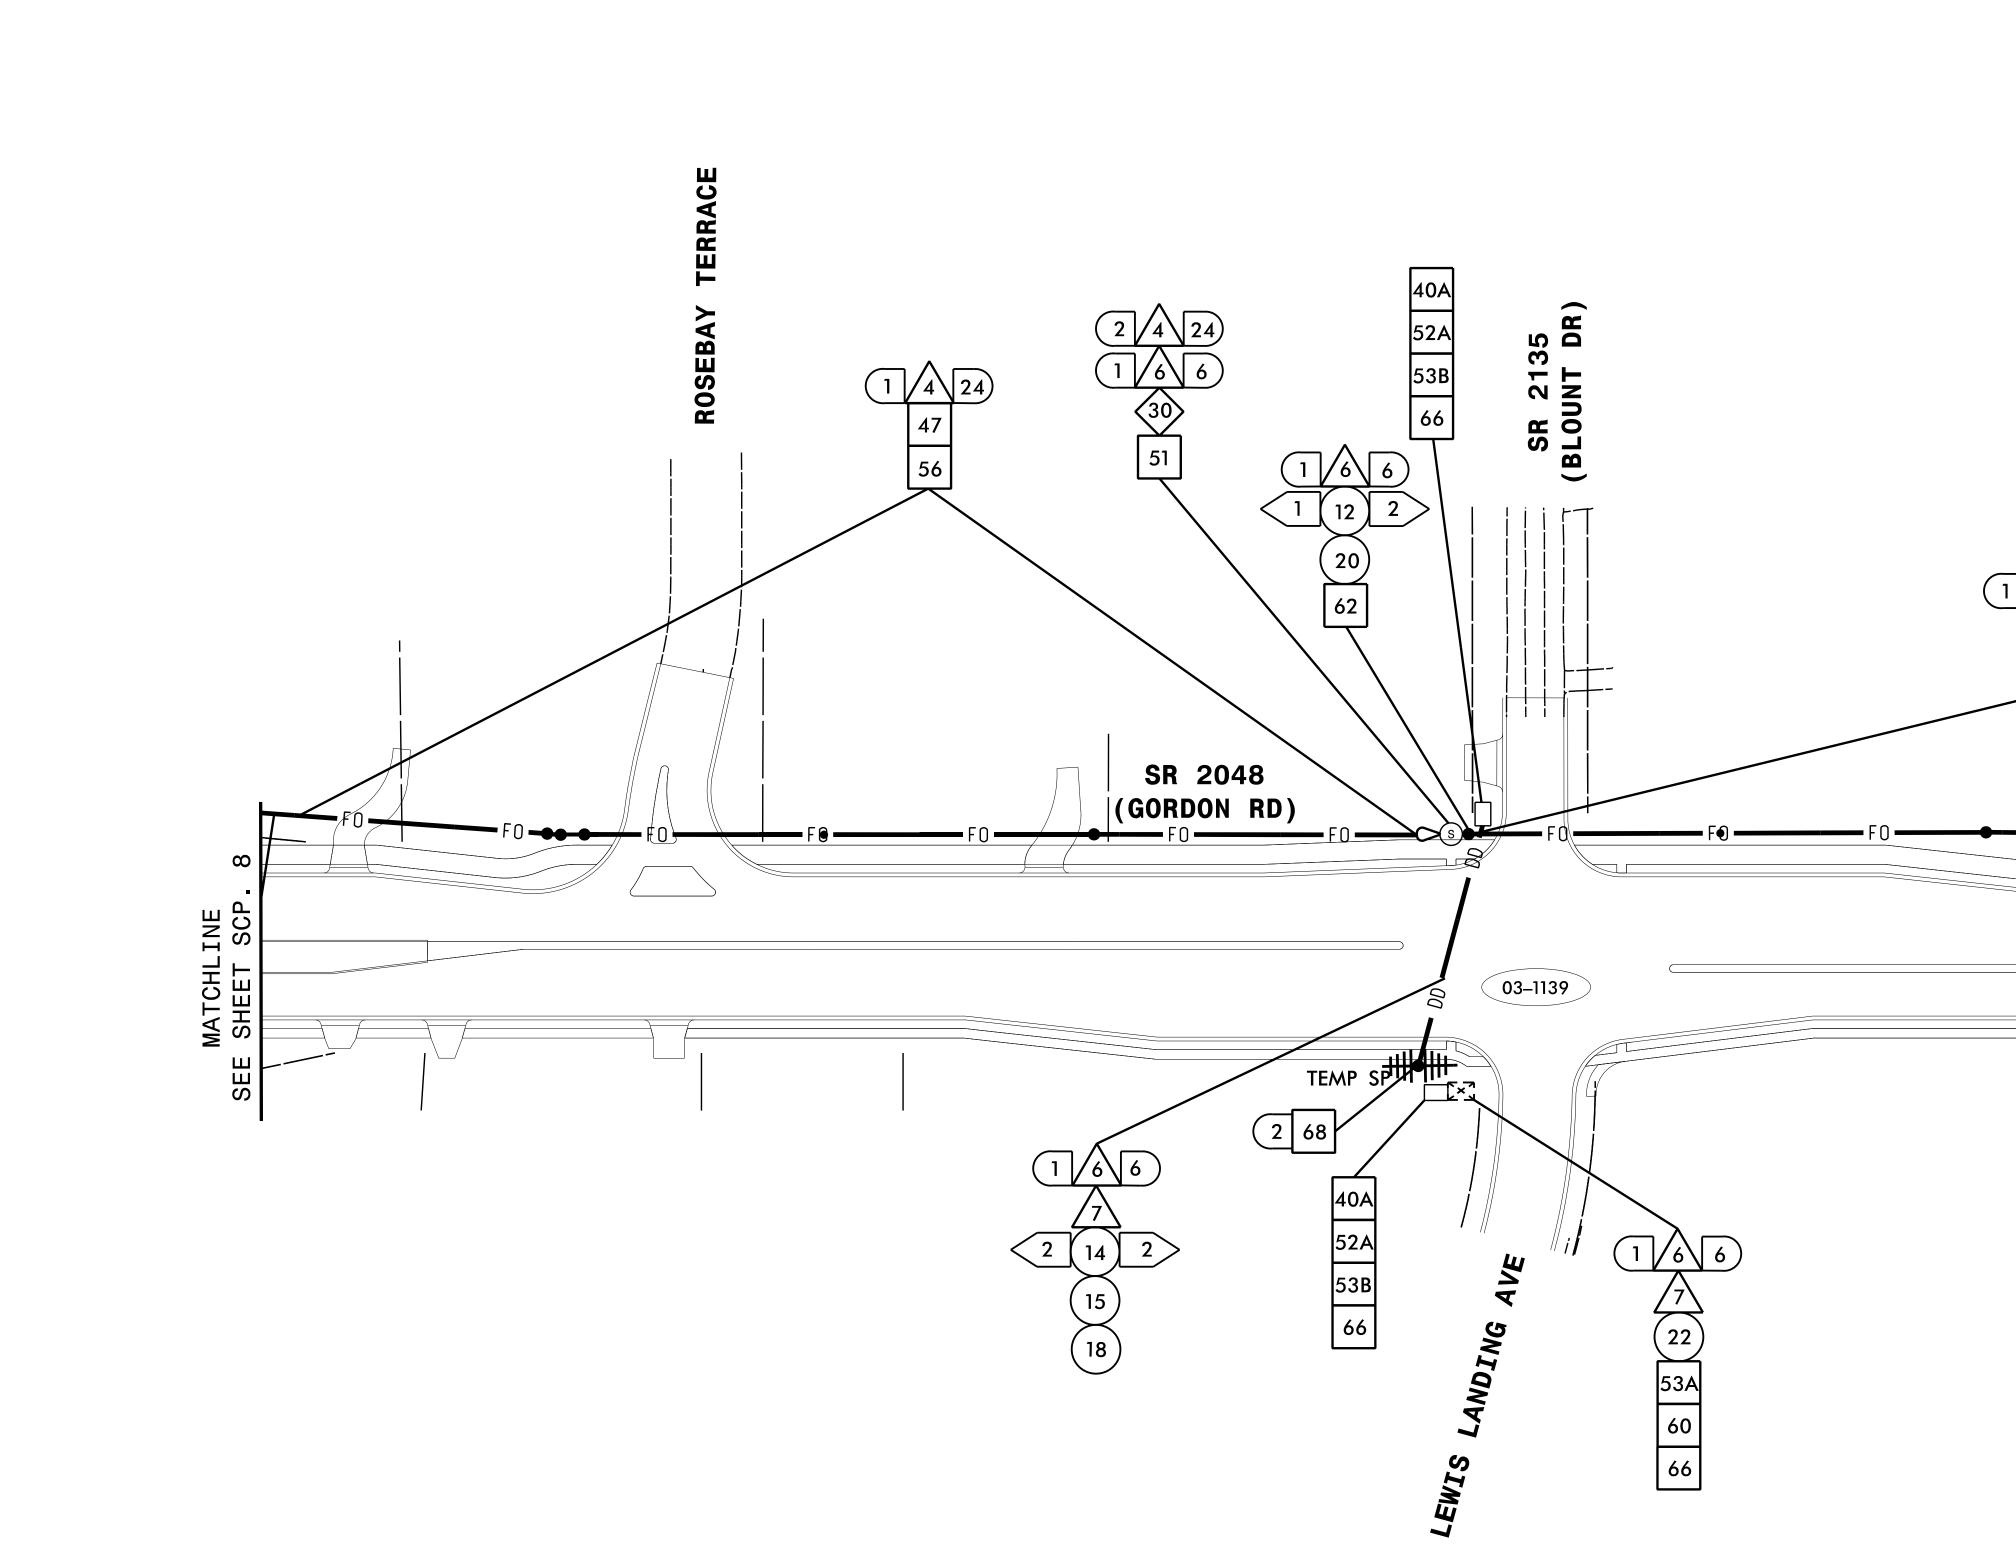

 \bigcirc

NOTES:

- 1. UNLESS OTHERWISE NOTED: -ATTACH NEW MESSENGER CABLE MINIMUM 40 INCHES BELOW POWER.
- -ATTACH ON FRONT SIDE (FS) OF POLE. 2. TWO (2) WEEKS PRIOR TO BEGINNING WORK ON THE SIGNAL SYSTEM, CONTACT THE CITY OF WILMINGTON SIGNAL SYSTEMS MANAGEMENT ENGINEER AT (910) 341–4676 TO ARRANGE FOR THE CITY TO PROGRAM THE NEW FIELD ETHERNET SWITCHES WITH THE NECESSARY NETWORK CONFIGURATION DATA, INCLUDING BUT NOT LIMITED TO: THE PROJECT IP ADDRESS, DEFAULT GATEWAY, SUBNET MASK AND VLAN ID INFORMATION. NÓTIFY THE SIGNAL SYSTEMS MANAGEMENT ENGINEER AFTER ALL WORK IS PERFORMED TO ENSURE THAT ALL FIBER CIRCUITS ARE FUNCTIONING PROPERLY. WORK IS NOT COMPLETE UNTIL THE SIGNAL SYSTEM IS BACK UP AND FUNCTIONAL.
- 3. RETURN EXISTING WIRELESS RADIO EQUIPMENT TO THE NCDOT DIVISION 3 SIGNAL SHOP. THE DIVISION 3 OFFICE CAN BE REACHED AT (910) 341-2200.
- 4. CONTACT THE CITY OF WILMINGTON SIGNAL SYSTEMS MANAGEMENT ENGINEER, DENYS VIELKANOWITZ AT (910) 341–4670 TO CONFIRM THE LOCATION OF THE CCTV CAMERAS.



Fin



		-		_
			PROJECT REFERENCE NO. U-6202	SHEET NO. SCP. 9
			0 0202	JUL A
		~		
		(S DR)		
	5 7 7			
	U	(ROGI		
$1 \overline{4} \overline{24}$				
47				
		1		
56				
F0	── F O ── F/		10	
			•	
			SCF	
			MATCHLINE SHEET SCP.	
			MA SF	
			SEE	
			S	
nal Phase			DT CONSIDERED F	
NAL PNASE Plans Prepared for:			GNATURES COMPL	.ETED
Nobility and Second	CITY OF WILMING			
		NS CABLE AND UTING PLANS	NRTH CAR	No. N T
Line Collog			SEAL O31464	4
Consportation SUS	PLAN DATE: July 2023	ver County Wilmir REVIEWED BY: J.A. Wagn	er Sk.	R. ON
Greenfield Pkwy., Garner, NC 27529 SCALE	PREPARED BY: G.D. Berry REVISIONS	REVIEWED BY: N.R. Simmo	DATE DocuSigned by:	Marine Marine Contraction of the
N/A	·····	· · · · · · · · · · · · · · · · · · ·	PECARBANA R Simmon FEDABBIESADA450RE	<u>117/202</u> 4 DATE
			CADD Filename: U6202	