
PROJECT REFERENCE NO. U-6202

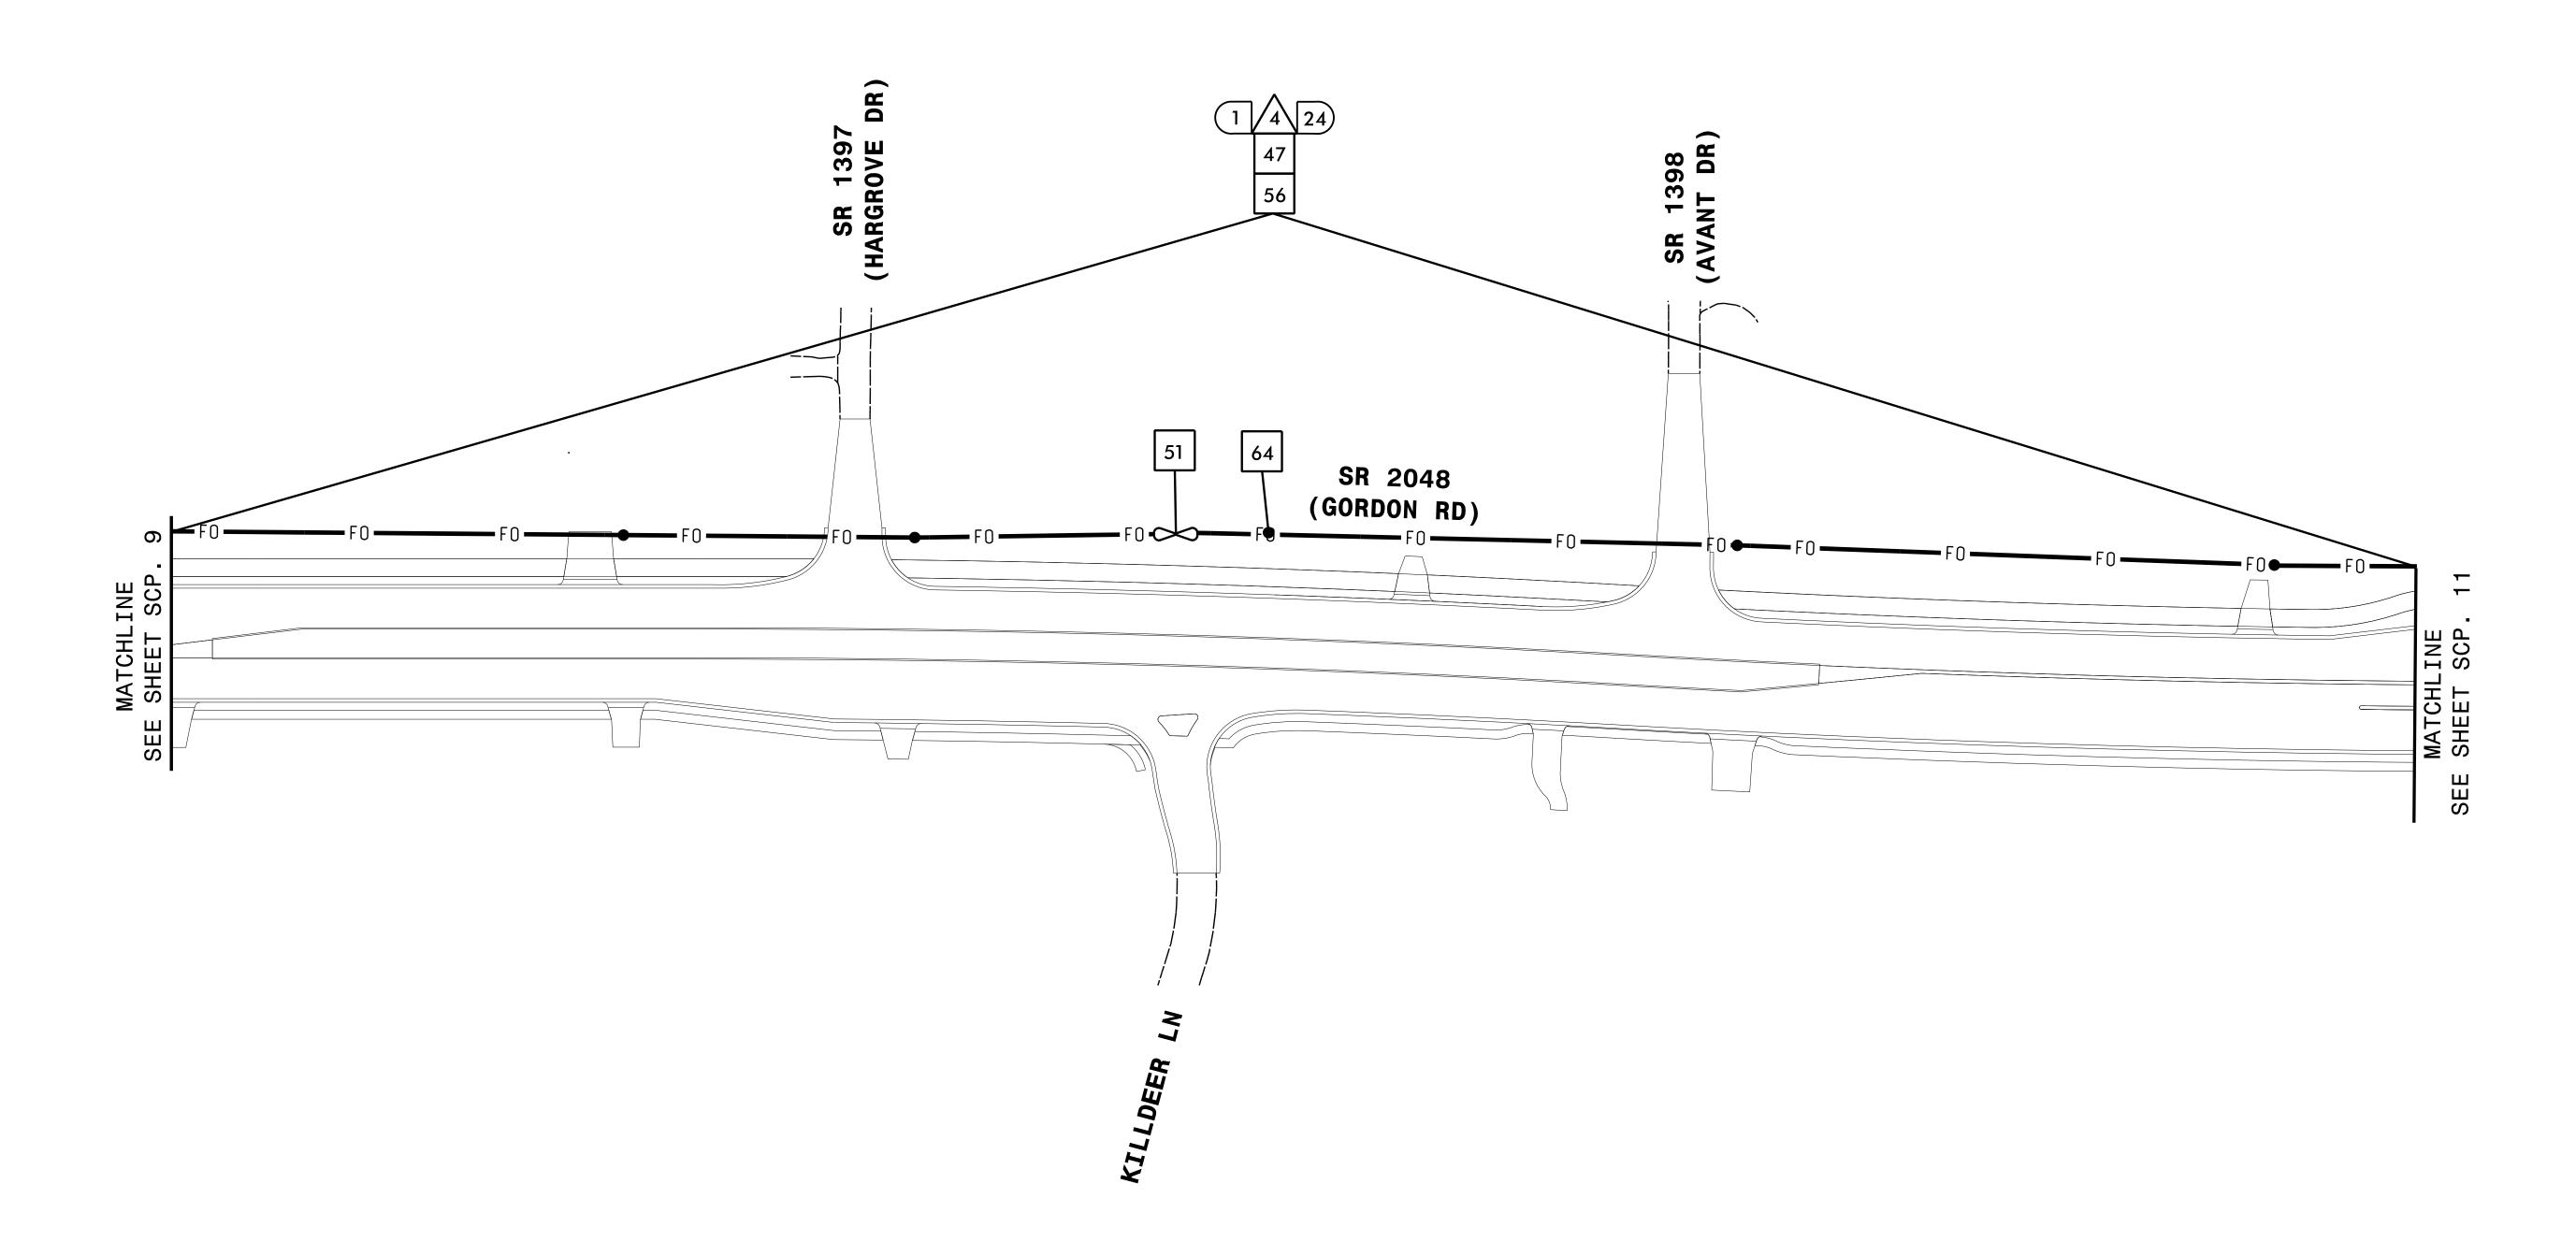

NOTES:

1. UNLESS OTHERWISE NOTED: -ATTACH NEW MESSENGER CABLE MINIMUM 40 INCHES BELOW POWER. -ATTACH ON FRONT SIDE (FS) OF POLE.

2. TWO (2) WEEKS PRIOR TO BEGINNING WORK ON THE SIGNAL SYSTEM, CONTACT THE CITY OF WILMINGTON SIGNAL SYSTEMS MANAGEMENT ENGINEER AT (910) 341–4676 TO ARRANGE FOR THE CITY TO PROGRAM THE NEW FIELD ETHERNET SWITCHES WITH THE NECESSARY NETWORK CONFIGURATION DATA, INCLUDING BUT NOT LIMITED TO: THE PROJECT IP ADDRESS, DEFAULT GATEWAY, SUBNET MASK AND VLAN ID INFORMATION. NÓTIFY THE SIGNAL SYSTEMS MANAGEMENT ENGINEER AFTER ALL WORK IS PERFORMED TO ENSURE THAT ALL FIBER CIRCUITS ARE FUNCTIONING PROPERLY. WORK IS NOT COMPLETE UNTIL THE SIGNAL SYSTEM IS BACK UP AND FUNCTIONAL.

3. RETURN EXISTING WIRELESS RADIO EQUIPMENT TO THE NCDOT DIVISION 3 SIGNAL SHOP. THE DIVISION 3 OFFICE CAN BE REACHED AT (910) 341-2200.

4. CONTACT THE CITY OF WILMINGTON SIGNAL SYSTEMS MANAGEMENT ENGINEER, DENYS VIELKANOWITZ AT (910) 341–4670 TO CONFIRM THE LOCATION OF THE CCTV CAMERAS.

Final Phase

DOCUMENT NOT CONSIDERED FINAL UNLESS ALL SIGNATURES COMPLETED

H CAROL

031464



CITY OF WILMINGTON SIGNAL SYSTEM COMMUNICATIONS CABLE AND CONDUIT ROUTING PLANS

Division	3 New Hanov	er County	Wilmington
PLAN DATE:	July 2023	REVIEWED BY:	J.A. Wagner
PREPARED BY:	G.D. Berry	REVIEWED BY:	N.R. Simmons
	REVISIONS	<u> </u>	INIT. DATE (

HNTB NORTH CAROLINA, P.C.
343 E. Six Forks Road, Suite 200
Raleigh, North Carolina 27609
NC License No: C-1554
(919) 546-8997

N/ACADD Filenome: U6202 SCP-10.dgn