

\bigcirc

 \bigcirc

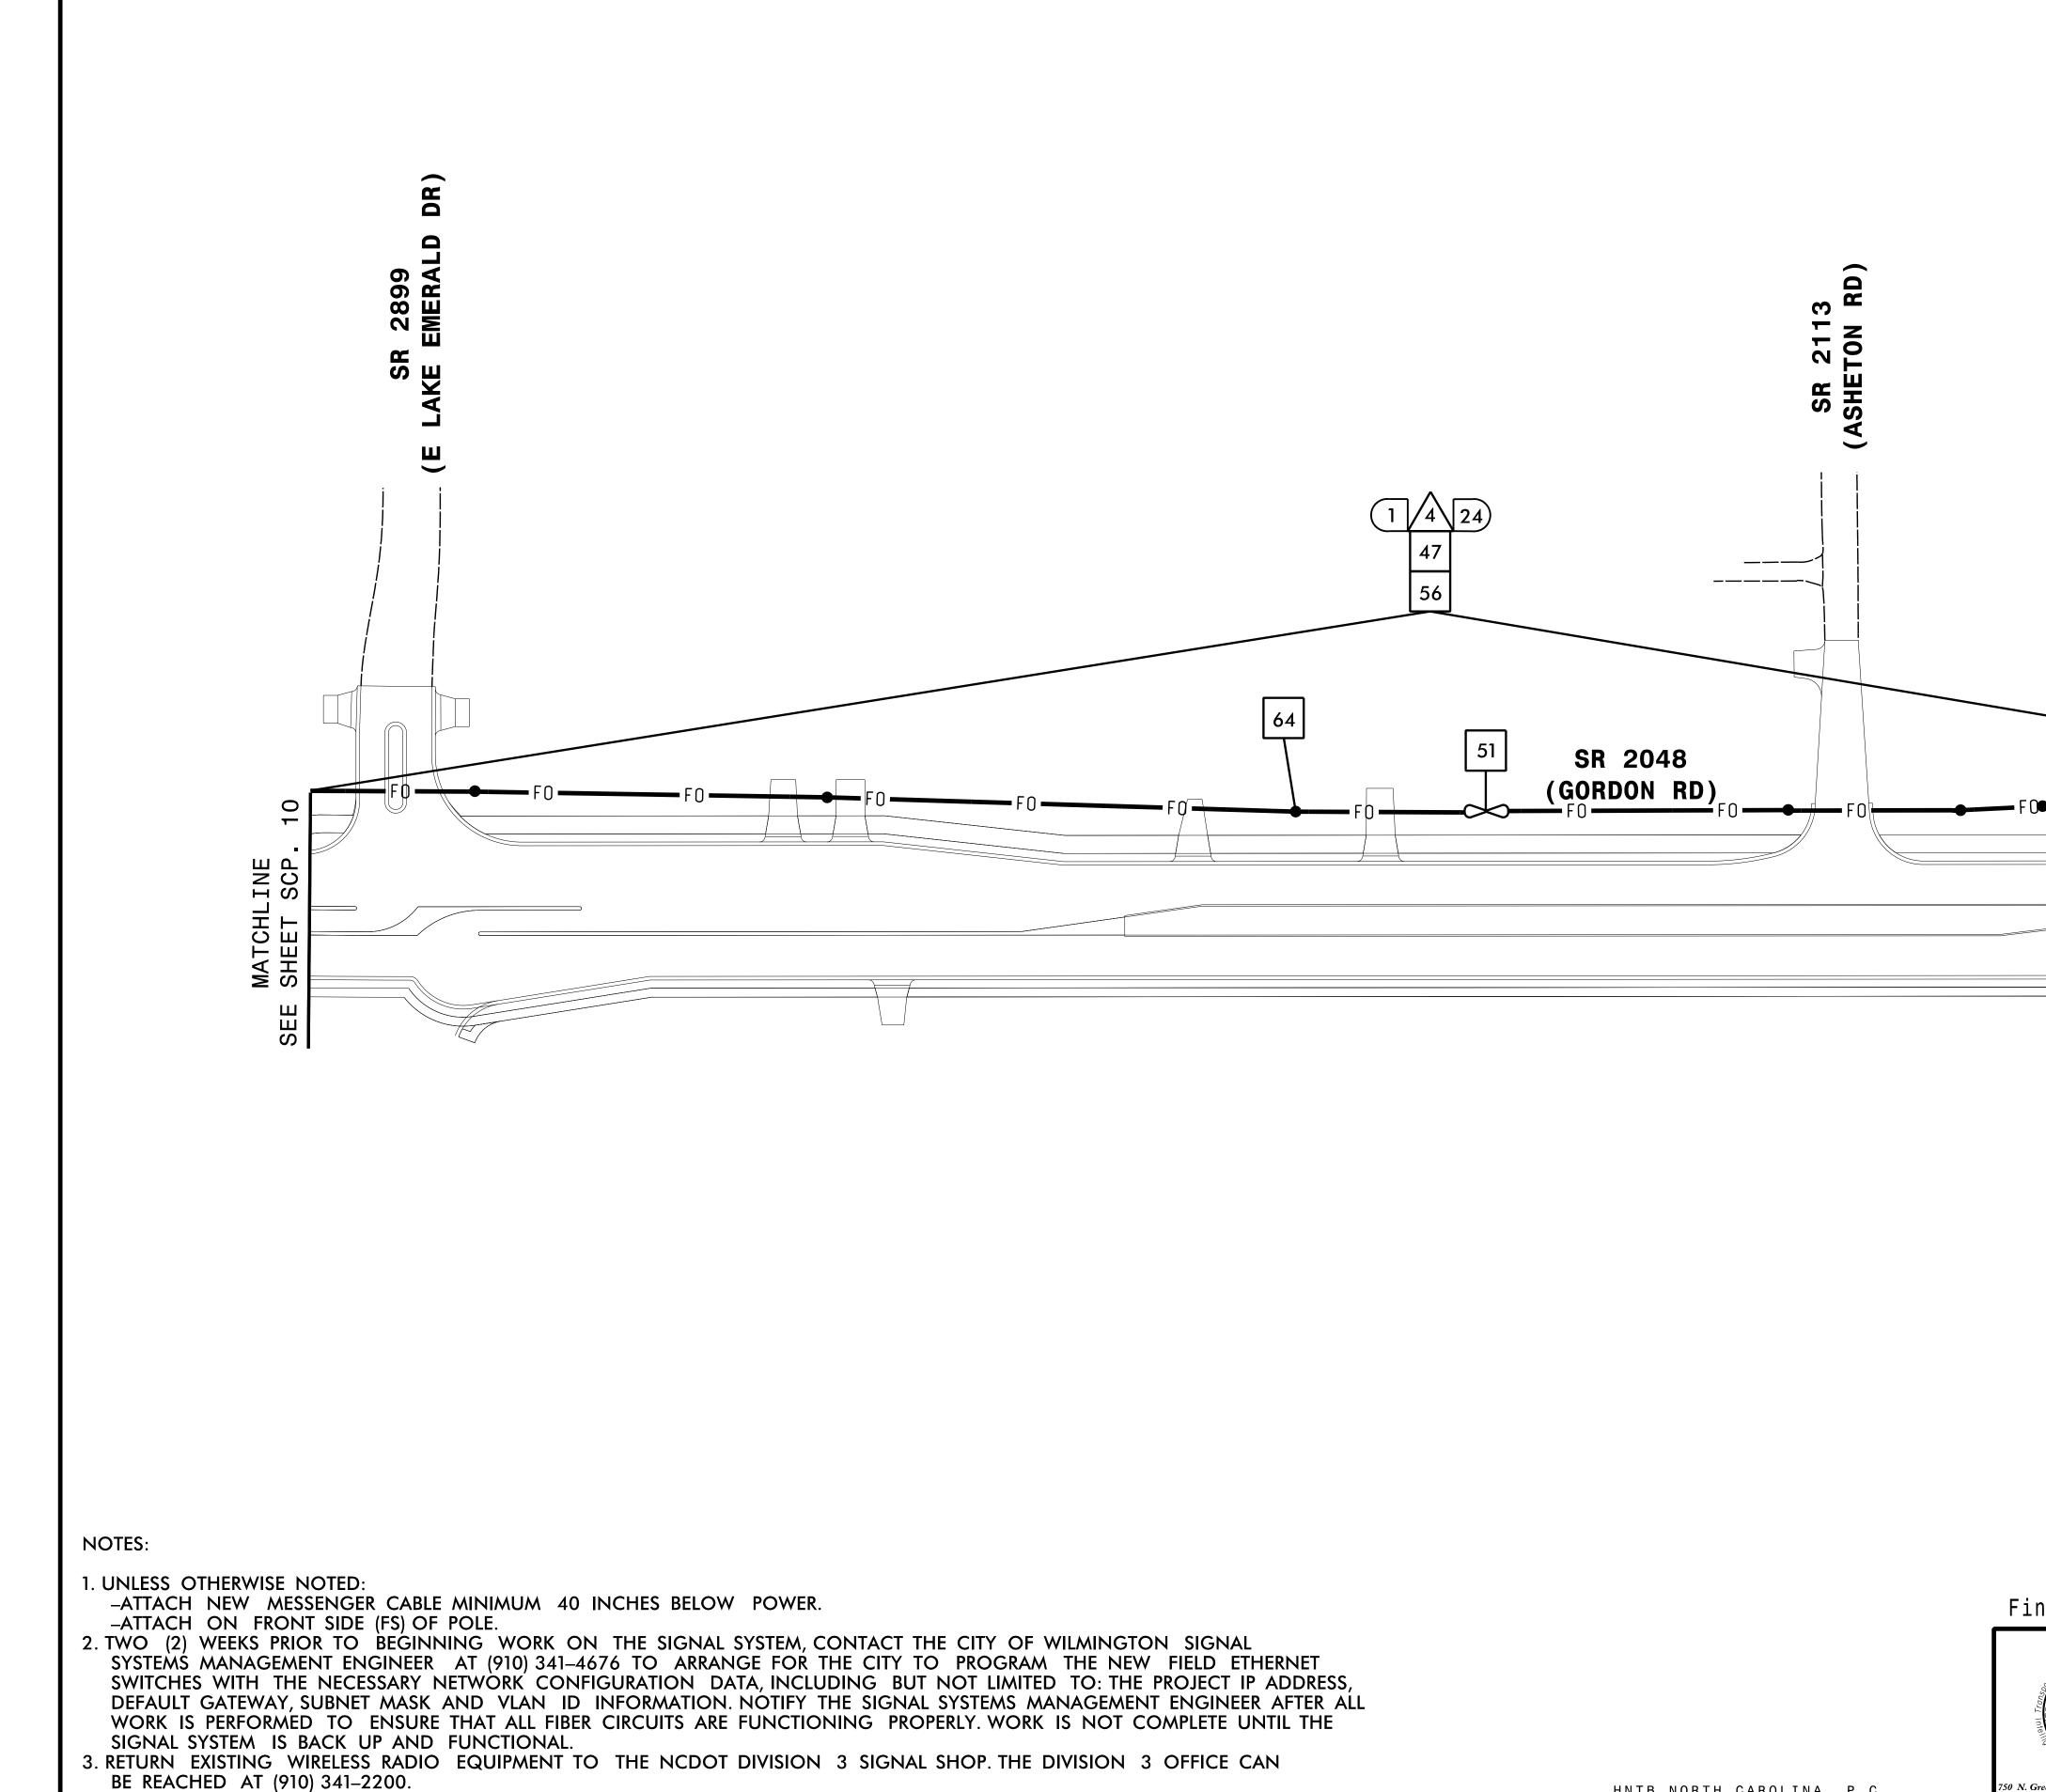

4. CONTACT THE CITY OF WILMINGTON SIGNAL SYSTEMS MANAGEMENT ENGINEER, DENYS VIELKANOWITZ AT (910) 341–4670 TO CONFIRM THE LOCATION OF THE CCTV CAMERAS.



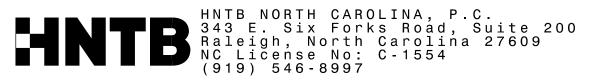

			PROJECT REFERENCE NO.	SHEET NO.
			U-6202	SCP. 11
		45		
• F0 - F0	F0	FO FC		
			MATCHLINE SHEET SCP.	
			S. S	
			SHE	
			Щ	
		I	SEE	
nal Phase		DOCUMENT NOT CONSIDERED FINAL		
Plans Prepared for:			GNATURES COMPL	
NODILITY and Same	CITY OF WILMINGT			ununununununununununununununununununun
		NS CABLE AND UTING PLANS	~ Professio	N. N. T
		ver County Wilmir		
Consportation Systems	PLAN DATE: July 2023	REVIEWED BY: J.A. Wagn	er SL	ROX
Greenfield Pkwy., Garner, NC 27529	PREPARED BY: G.D. Berry REVISIONS	REVIEWED BY: N.R. Simmo		
N/A		· · · · · · · · · · · · · · · · · · ·	FEDA885GNR4450RE	<u>ы 5/17/202</u> 4 DATE
			CADD Filename: U6202	