
\bigcirc

 \bigcirc

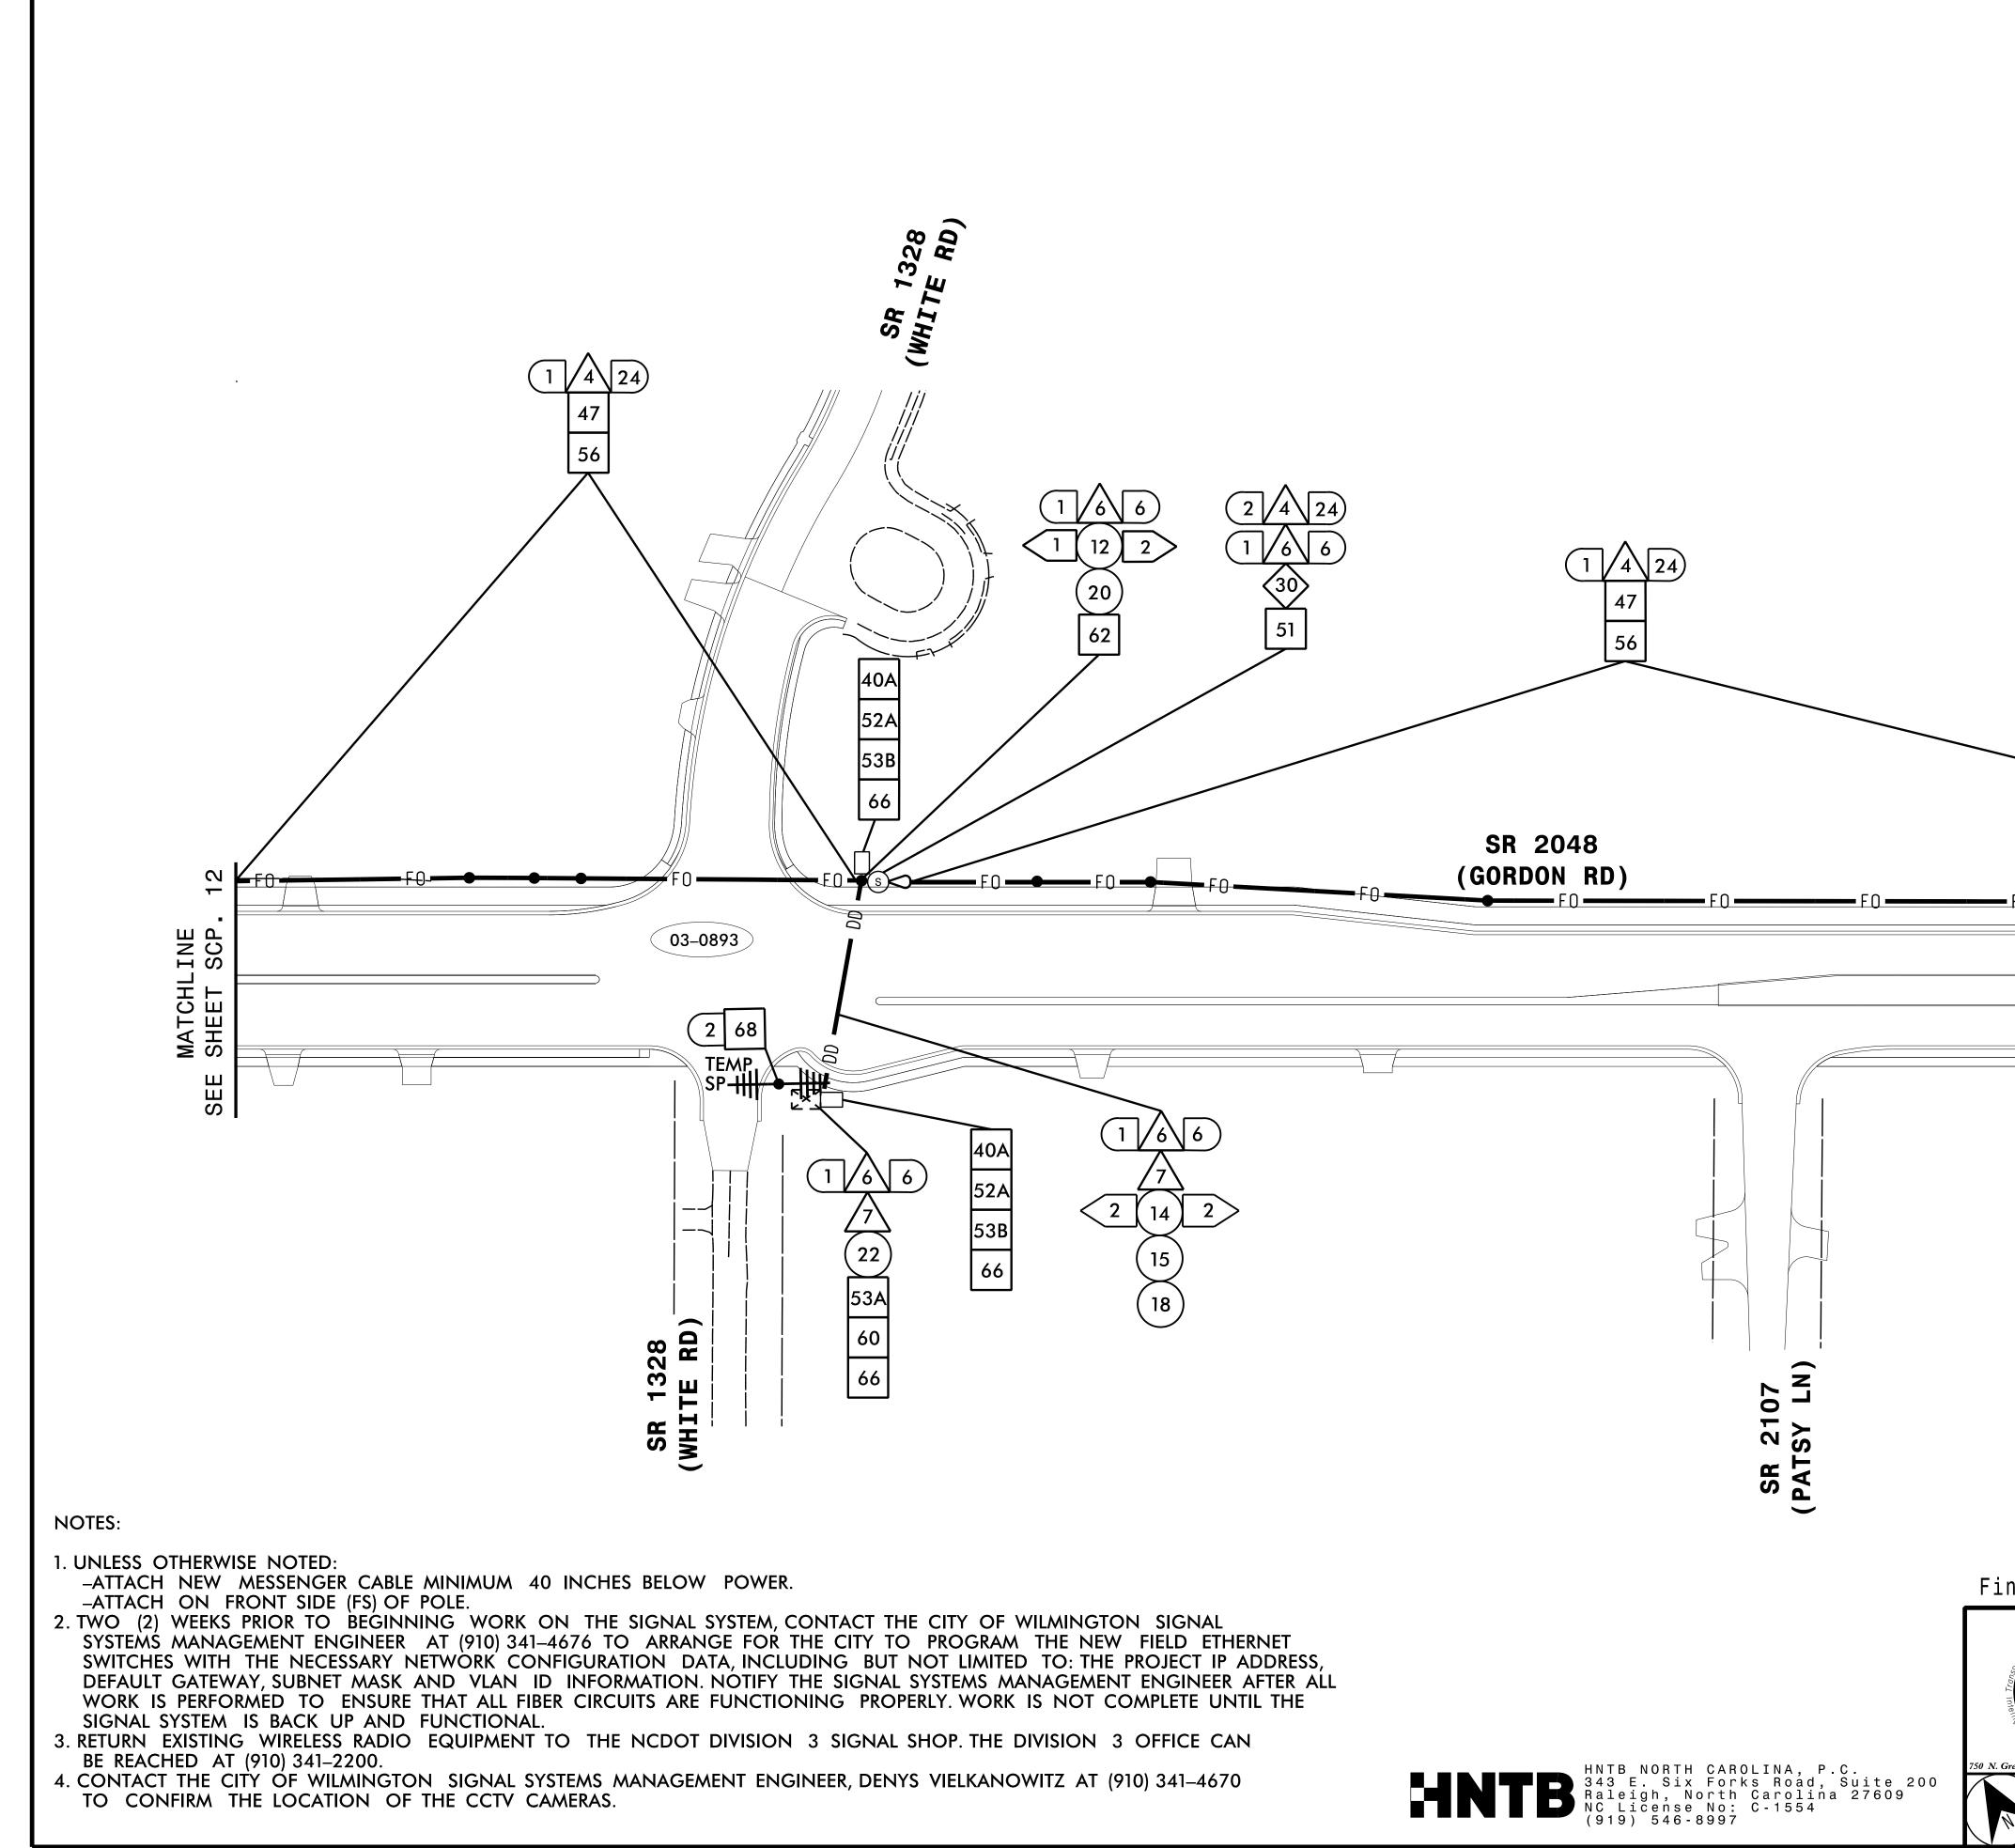

			PROJ	ECT REFERENCE NO.	SHEET NO.
				U-6202	SCP. 13
				4	
• F 0 • • • • • • • • • • • • • • • • •	F0	F0+•	\rightarrow FO		
				SCP	
				MATCHL] SHEET (
				A M S H	
				U U S S	
				SI IS	
					E
		DOCUMEN			ΝΔΙ
nal Phase				ONSIDERED FI TURES COMPL	
Plans Prepared for:	ITY OF WILMINGT	UNLESS AL	L SIGNA	TURES COMPL	ETED
Plans Prepared for:	ITY OF WILMINGT COMMUNICATIO	UNLESS AL	L SIGNA SYSTEM	TURES COMPL	ETED
Plans Prepared for: C		UNLESS AL ON SIGNAL ONS CABLE A	l signa SYSTE M ND	TURES COMPL SEAL SEAL OR TH CAR SEAL	
Plans Prepared for: C	COMMUNICATIO CONDUIT RO	UNLESS AL ON SIGNAL ONS CABLE A UTING PLANS	L SIGNA SYSTEM ND Jilmington	SEAL	
Plans Prepared for: C Di Di Di Di Di Di Di Di Di Di Di Di	COMMUNICATIC CONDUIT RO vision 3 New Hanov	UNLESS AL ON SIGNAL ONS CABLE A UTING PLANS Ver County W REVIEWED BY: J.A.	L SIGNA SYSTEM ND /ilmington Wagner	SEAL	
Plans Prepared for: C Di Di Di Di Di Di Di Di Di Di Di Di Di	COMMUNICATIC CONDUIT RO	UNLESS AL ON SIGNAL ONS CABLE A UTING PLANS Ver County W REVIEWED BY: J.A.	L SIGNA SYSTEM ND /ilmington Wagner Simmons	SEAL SEAL OR TH CAR OR TH CAR SEAL O31464 CACINES	ETED
Plans Prepared for: C Di Di Di Sportation 5/5/6/6 Creeenfield Pkwy., Garner, NC 27529	COMMUNICATIC CONDUIT RO vision 3 New Hanov N DATE: July 2023 PARED BY: G.D. Berry	UNLESS AL ON SIGNAL ONS CABLE A UTING PLANS Ver County W REVIEWED BY: J.A. REVIEWED BY: N.R.	L SIGNA SYSTEM ND /ilmington Wagner Simmons	SEAL	ETED