
\bigcirc

 \bigcirc

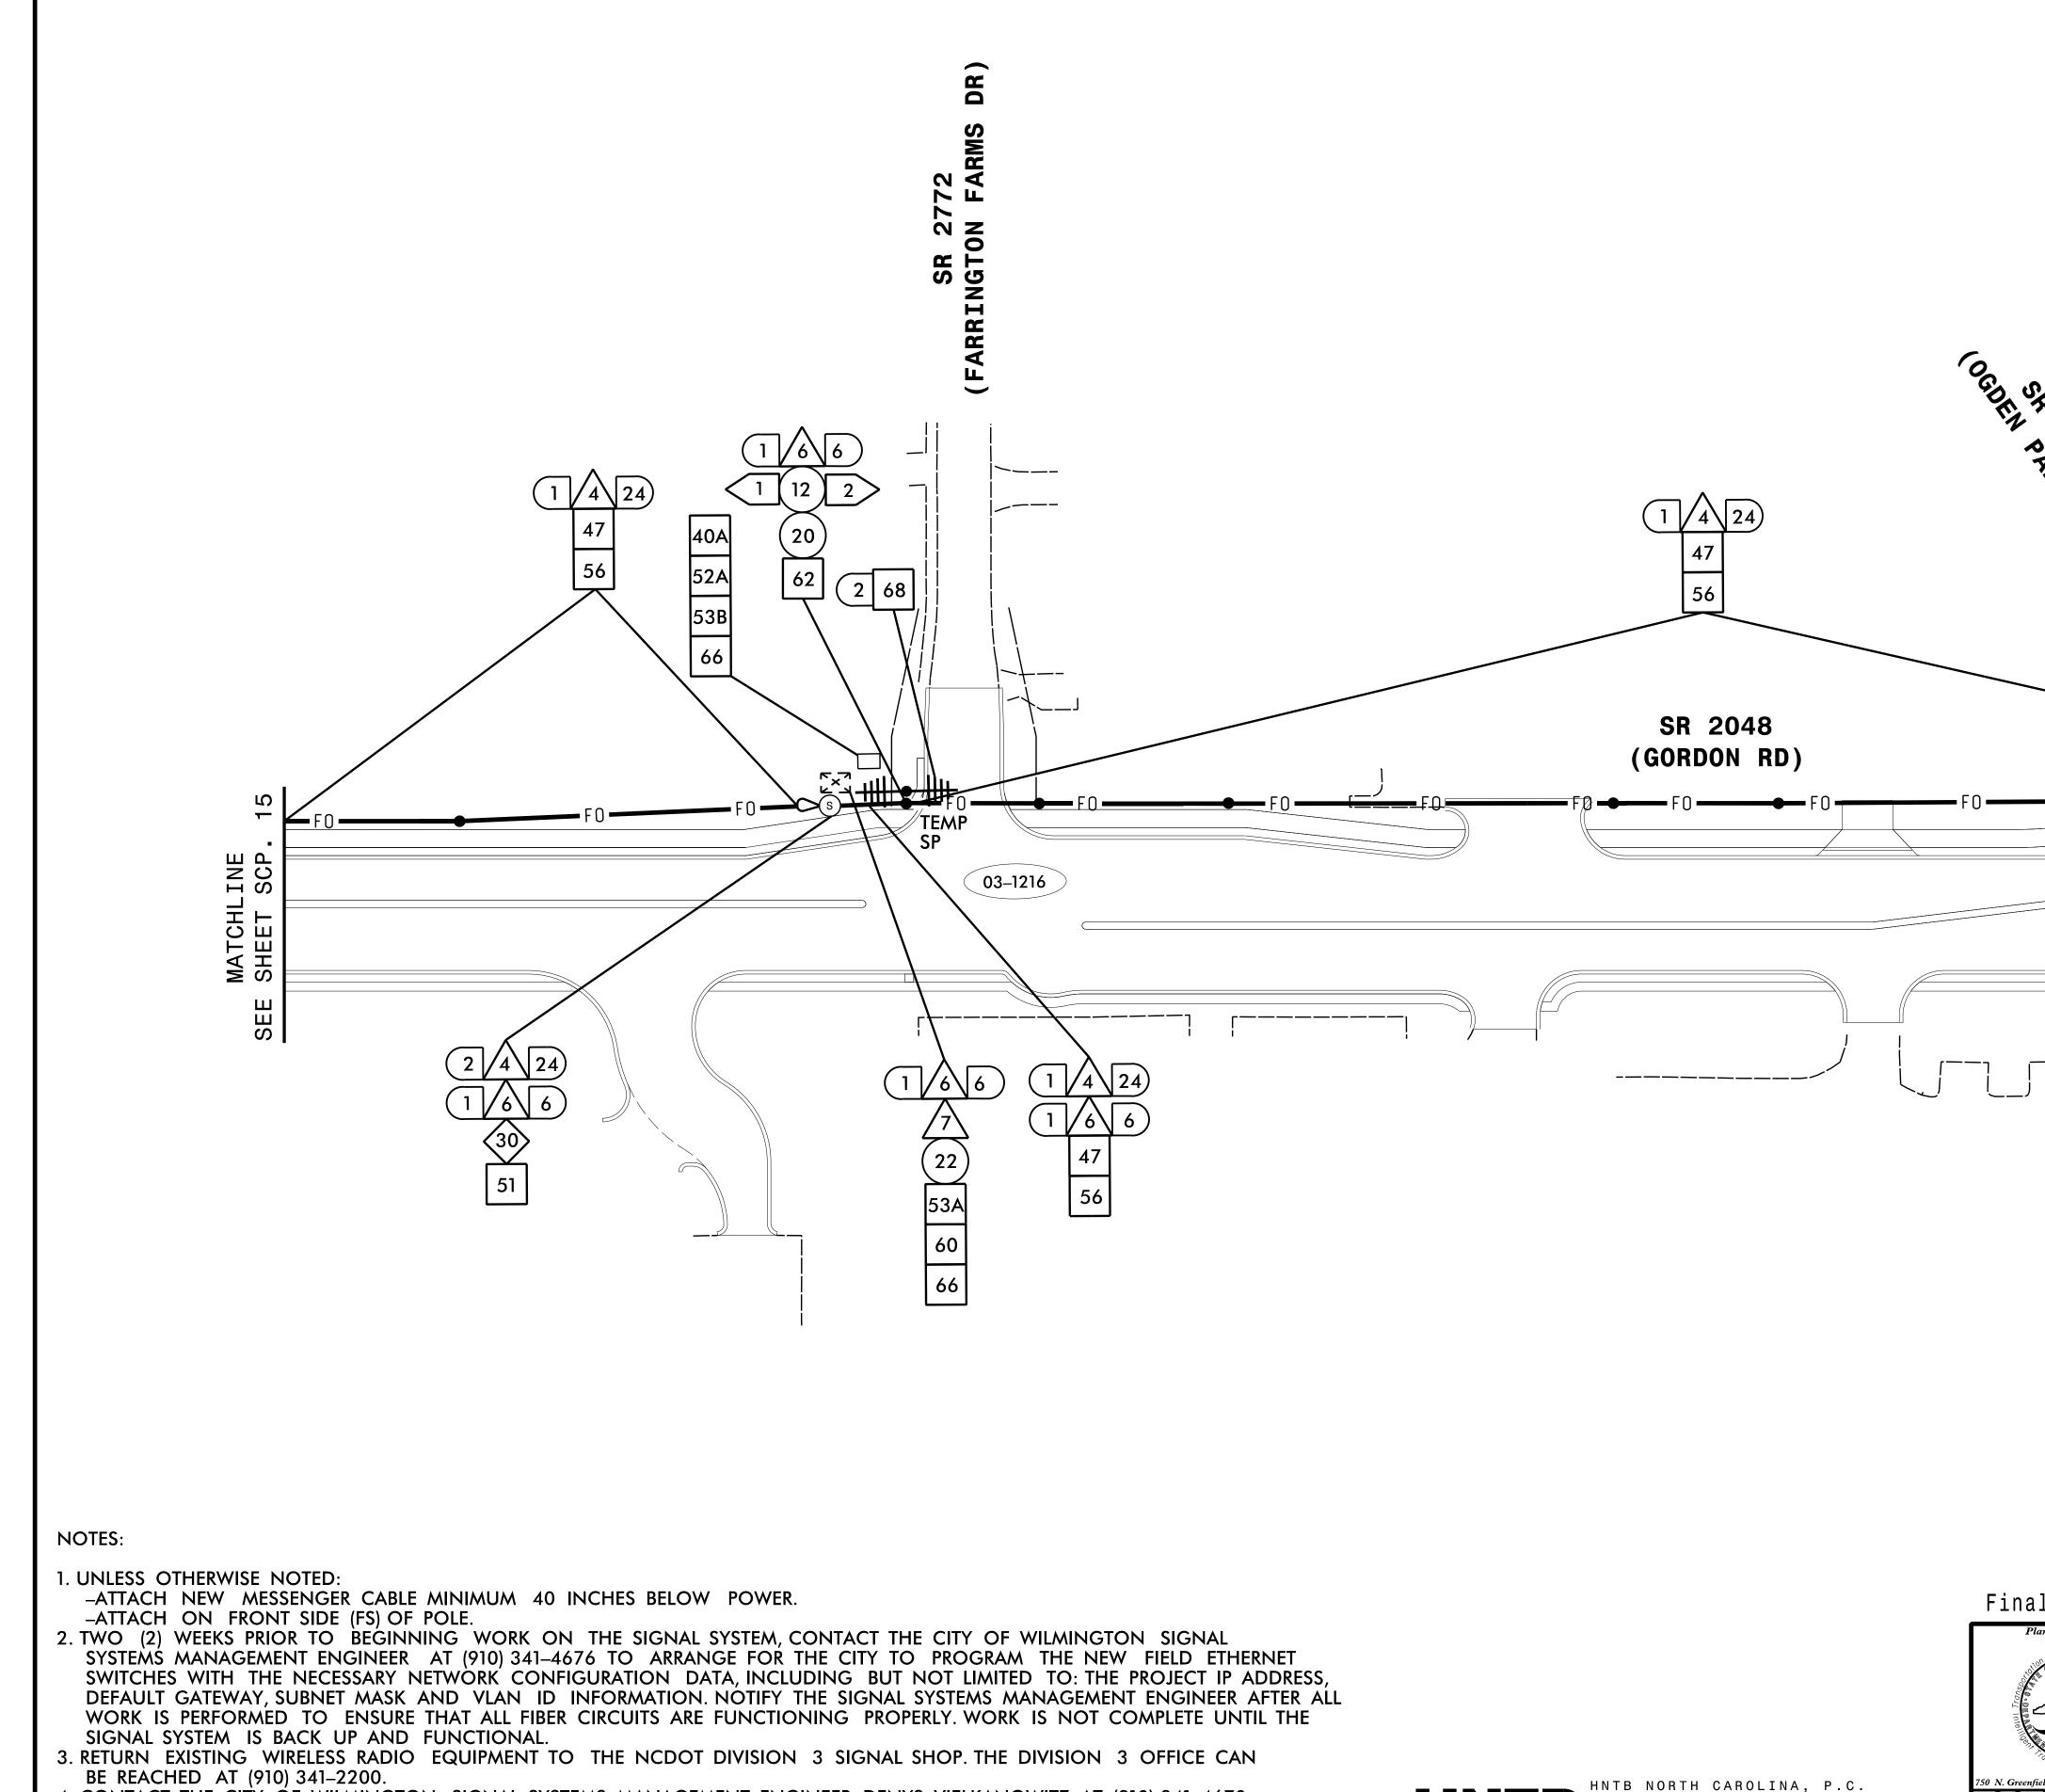

4. CONTACT THE CITY OF WILMINGTON SIGNAL SYSTEMS MANAGEMENT ENGINEER, DENYS VIELKANOWITZ AT (910) 341–4670 TO CONFIRM THE LOCATION OF THE CCTV CAMERAS.



			PR	U-6202	SHEET NO. SCP. 16
SR P111					
PARTI					
OR .					
	\backslash				
		_			
F0●	F O F F O			17	
]		
				SHEET SCP.	
			TCH	EET	
			MA MA		
				SEE	
[]	 ∠)			
		DOCUME			
Plans Prepared for:		UNLESS A	ALL SIGN	CONSIDERED F	
Wobility and Standard	CITY OF WILMINGT COMMUNICATIO			M SEAL	
	CONDUIT RO	UTING PLAN	IS	SEAL 031464	
Consportation Systems	PLAN DATE: July 2023		Wilmingto A. Wagner		a S
eenfield Pkwy., Garner, NC 27529 SCALE	PREPARED BY: G.D. Berry REVISIONS		. Simmons nit. date	*************	11111.
N/A		· · · · · · · · · · · · · · · · · · ·	·····	F6DA88DE3AD24150RE CADD Filename: U6202	DATE