

\bigcirc

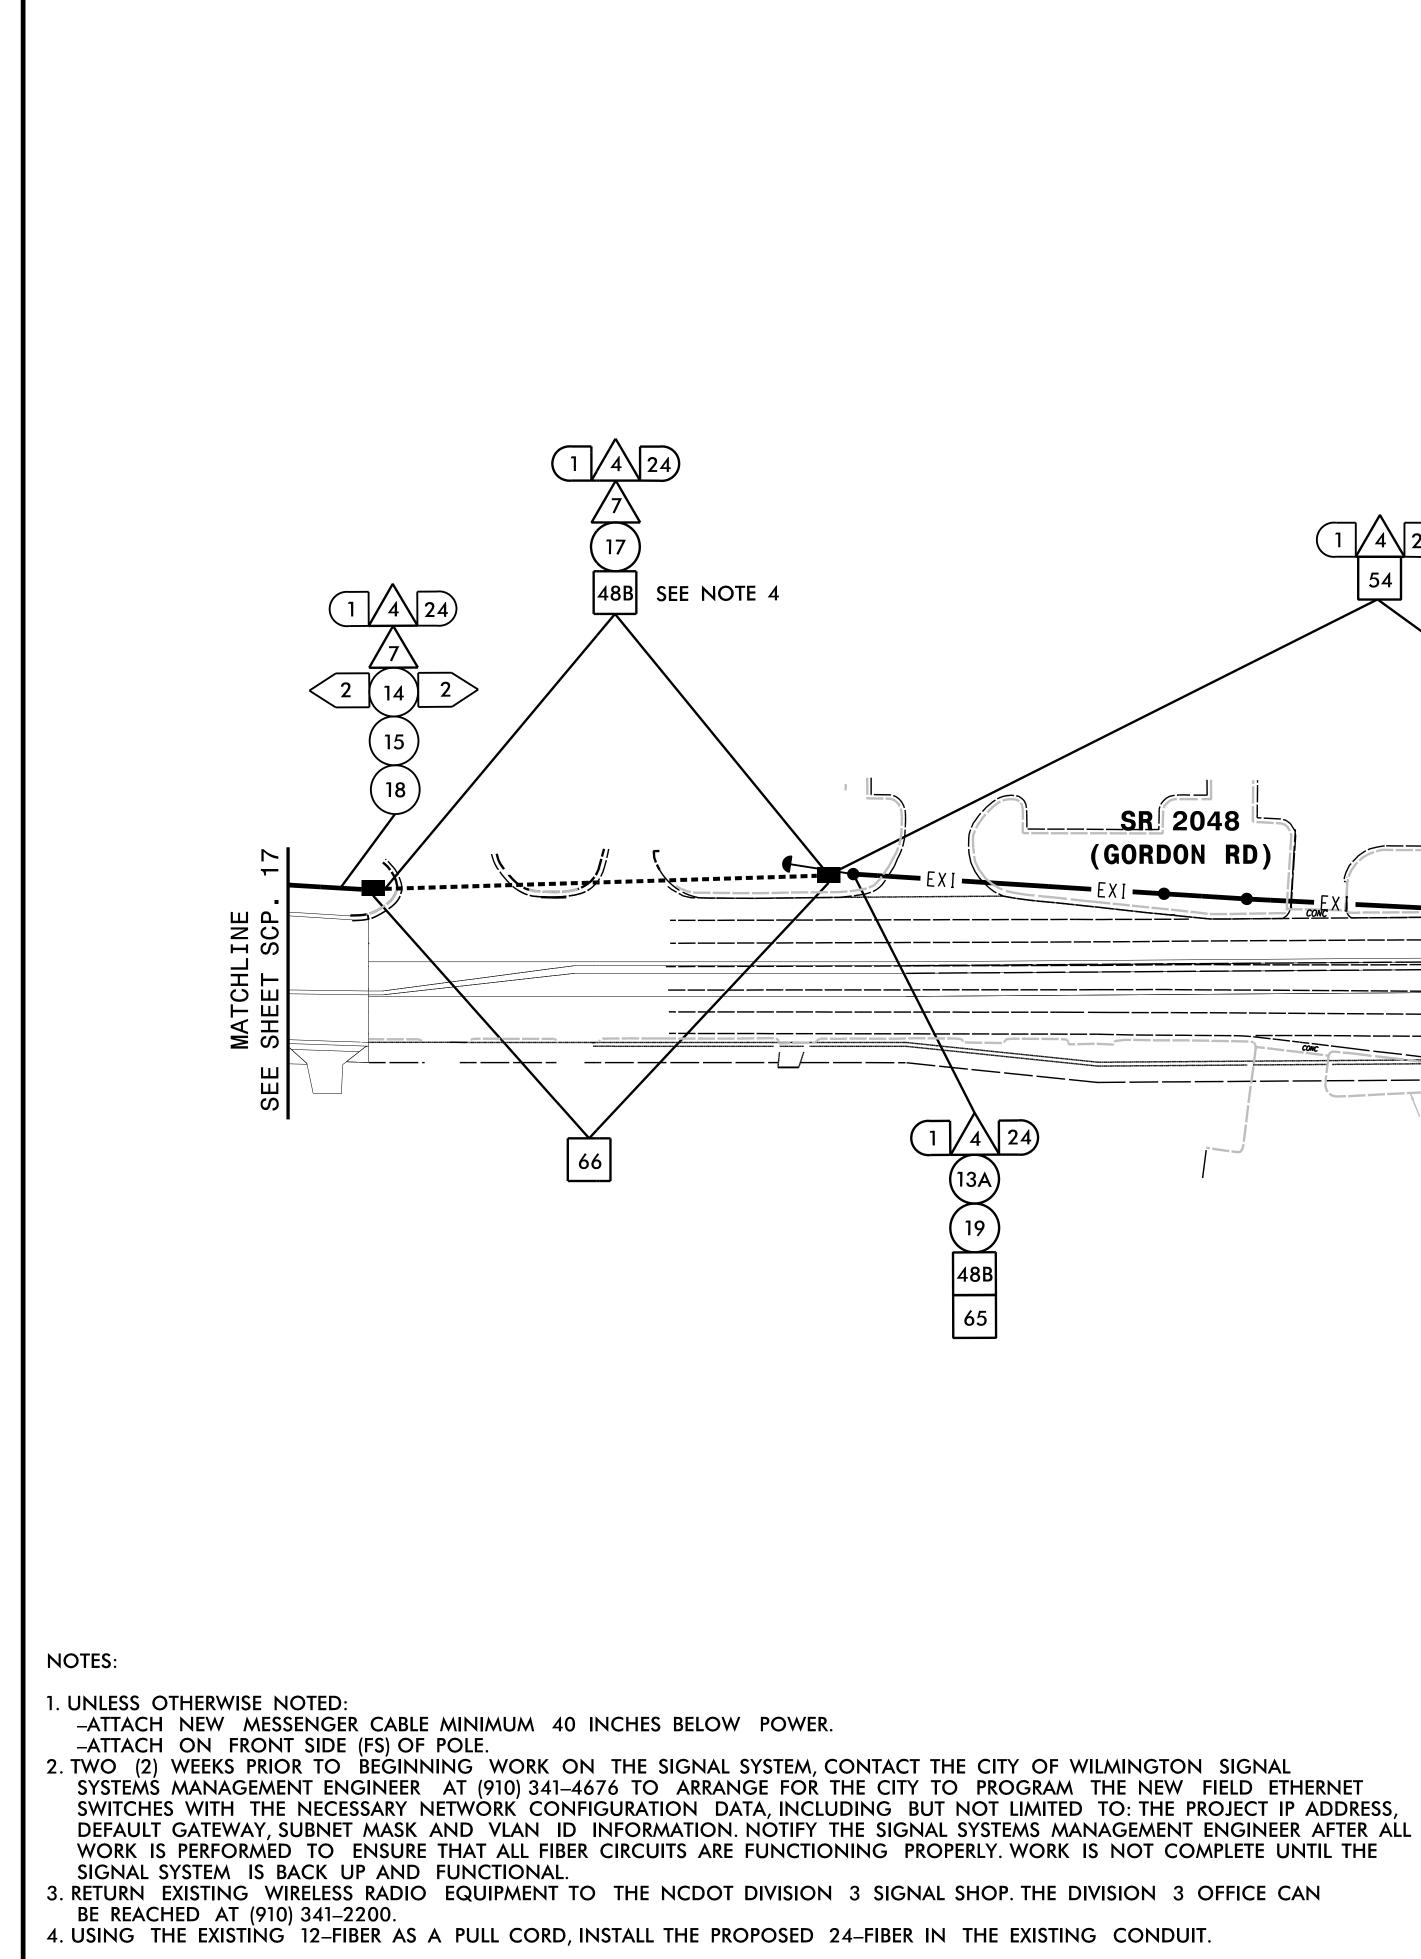

 \bigcirc

4 24 4\24 19 BUS ST) 48B US 17 (MARKE: 65 68 51 ___**SR** 2048 L_ (GORDON RD) ____ 03–0390 1/4/2419 48B 65

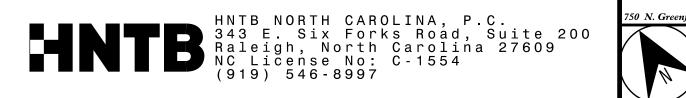

Final

					PROJE	U-6202	SHEET M	
								
24 36 6								
al Phase Plans Prepared for:	CONE Division 3 PLAN DATE: Jui	NICATIO DUIT RO	UNLES TON SIGN ONS CABLI UTING PL ver County	s all si Al SYS E AND .ANS	TEM ngton	SEAL SEAL SEAL SEAL SEAL SEAL O3I464 SEAL O3I464 SEAL O3I464 SEAL O3I464 SEAL	ETED	

CADD Filename: U6202 SCP-18.dgn