


03-0258
SR 2048 (GORDON RD)
AT
I-40 WB RAMPS

COLOR CODE TIA/EIA 598-C		LEGEND	
(1) BLUE	(7) RED	X =	NEW FUSION SPLICE INDIVIDUAL FIBER
(2) ORANGE	(8) BLACK	● =	EXISTING FUSION SPLICE
(3) GREEN	(9) YELLOW	C =	CAP AND SEAL
(4) BROWN	(10) VIOLET	EXPRESS	EXPRESS ENTIRE BUFFER TUBE THROUGH WITHOUT CUTTING
(5) SLATE	(11) ROSE	BUFFER SPLICE	SPLICE ALL FIBERS IN BUFFER TUBE COLOR TO COLOR
(6) WHITE	(12) AQUA		

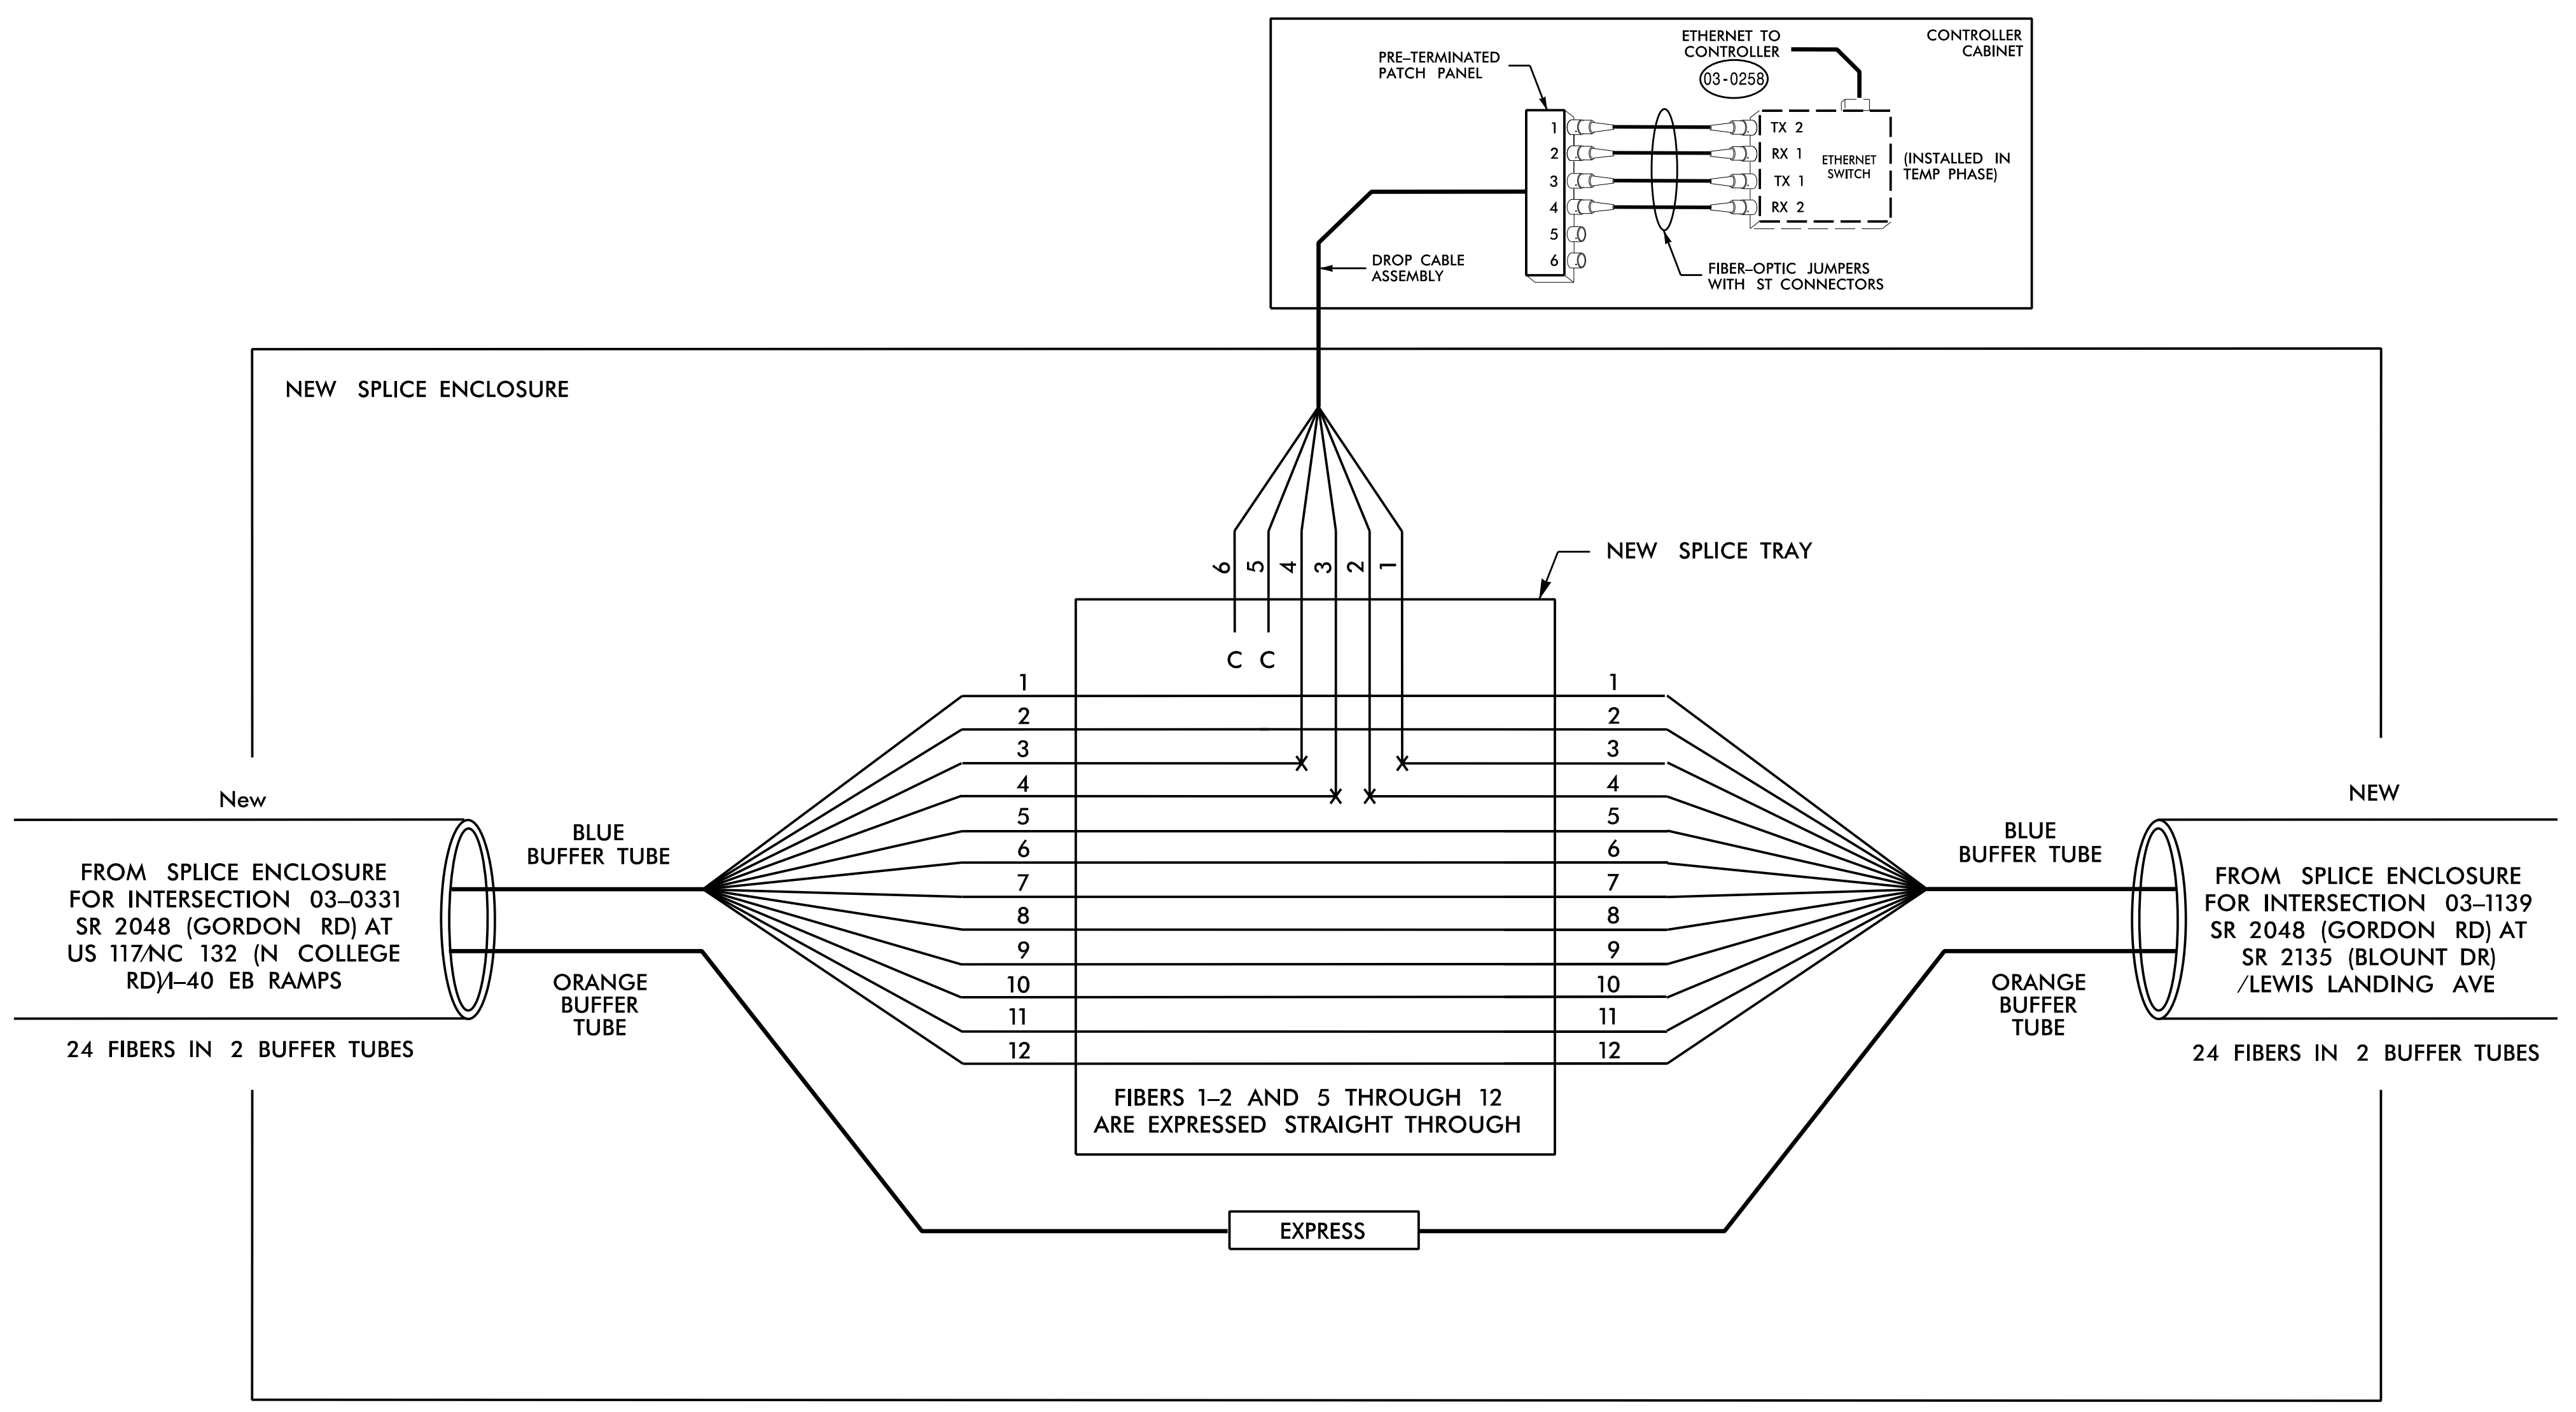

NOTES:

1. UNUSED FIBERS LEFT COILED AND STORED IN SPLICE TRAY.
2. UNUSED BUFFER TUBES LEFT COILED AND STORED IN SPLICE TRAY.
3. ETHERNET SWITCH TERMINATION CONFIGURATIONS ARE GENERIC. CONTRACTOR IS RESPONSIBLE FOR DETERMINING /ENSURING PROPER TERMINATION.
4. INCLUDE ON THE COVER OF EACH SPLICE TRAY THE FOLLOWING: REFERENCE SECTION 1731 "FIBER OPTIC SPLICE ENCLOSURE"

- (1) SPLICE
- (2) DATE
- (3) COMPANY NAME
- (4) NAME OF INDIVIDUAL PERFORMING THE SPLICING

PRIOR TO INSTALLING THE COVER ON THE SPLICE TRAY, TAKE A DIGITAL PHOTOGRAPH SHOWING THE SPLICE TRAY AND INFORMATION SHOWN ABOVE (1-4) AND SUBMIT PHOTOGRAPH ALONG WITH OTDR TEST RESULTS.

Final Phase

DOCUMENT NOT CONSIDERED FINAL UNLESS ALL SIGNATURES COMPLETED

HNTB HNTB NORTH CAROLINA, P.C.
343 E. Six Forks Road, Suite 200
Raleigh, North Carolina 27609
NC License No: C-1554
(919) 546-8997

	CITY OF WILMINGTON SIGNAL SYSTEM COMMUNICATIONS CABLE AND CONDUIT ROUTING PLANS		
	Division 3 New Hanover County Wilmington	PLAN DATE: July 2023	
PREPARED BY: G.D. Berry	REVIEWED BY: N.R. Simmons	REVISIONS	INIT. DATE
SCALE N/A	REVISIONS	INIT. DATE	DATE

DocuSigned by: *Natasha R. Simmons* 5/17/2024
CADD File name: U6202_SCP-21.dgn