



8/23/99

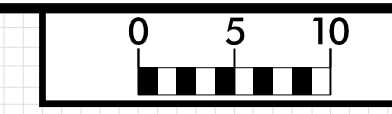

PROJ. REFERENCE NO.	SHEET NO.
U-5746	X-21

150 140 130 120 110 100 90 80 70 60 50 40 30 20 10 0 10 20 30 40 50 60 70 80 90 100 110 120 130 140 150

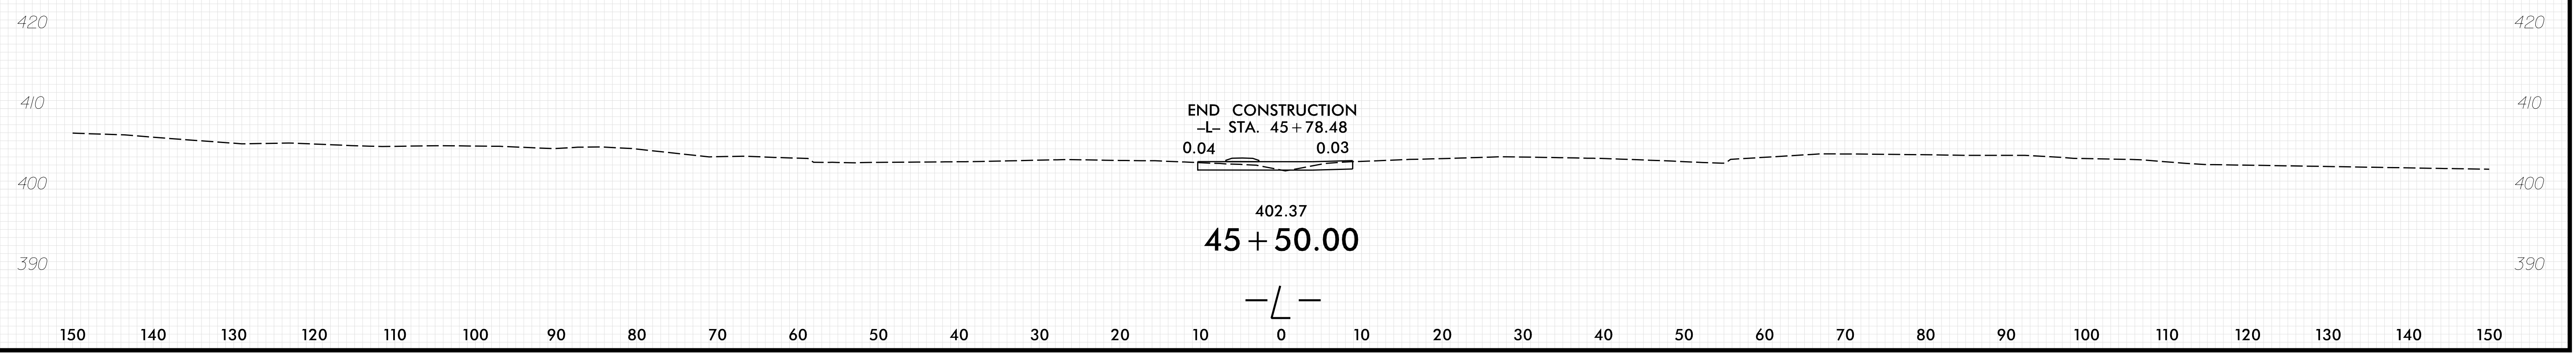

PLOT DRIVER: NCDOT_pdf_color_eng_50.plt
 USER: CHARRIS
 FILE: \

PENTABLE: xpl_en_v8.tbl
 DATE: 6/25/2024
 TIME: 3:56:35 PM