


STATE OF NORTH CAROLINA
DIVISION OF HIGHWAYS


TRANSPORTATION MANAGEMENT PLAN

WAKE COUNTY

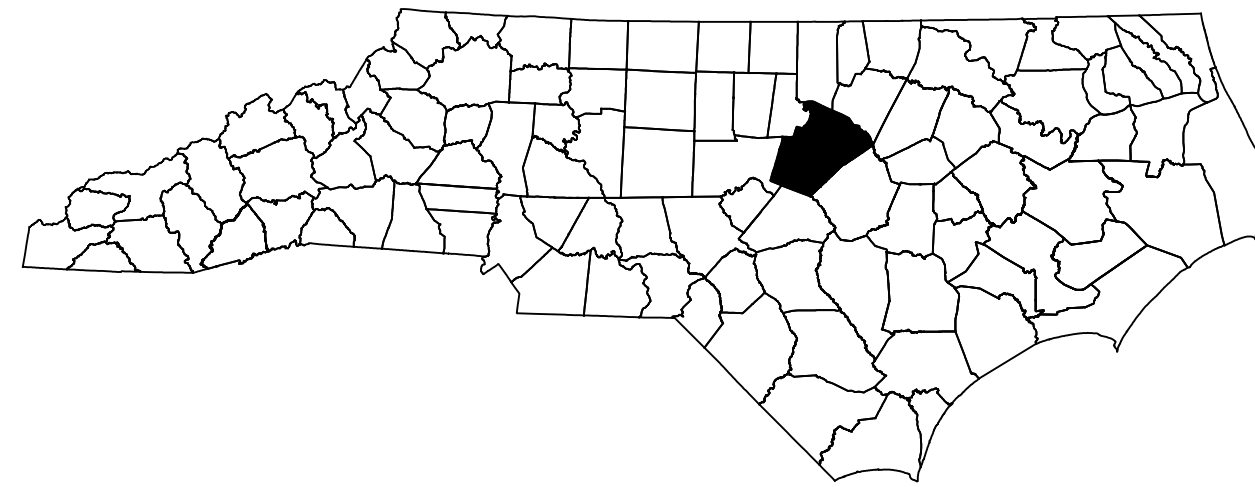

**LOCATION: WIDEN NC 42 FOR CENTER TURN LANE FROM
WEST OF MARY HOBBY ROAD (SR 2734) TO EAST OF
WINTERTON DRIVE (SR 5367)**

TYPE OF WORK: GRADING, DRAINAGE, AND PAVING

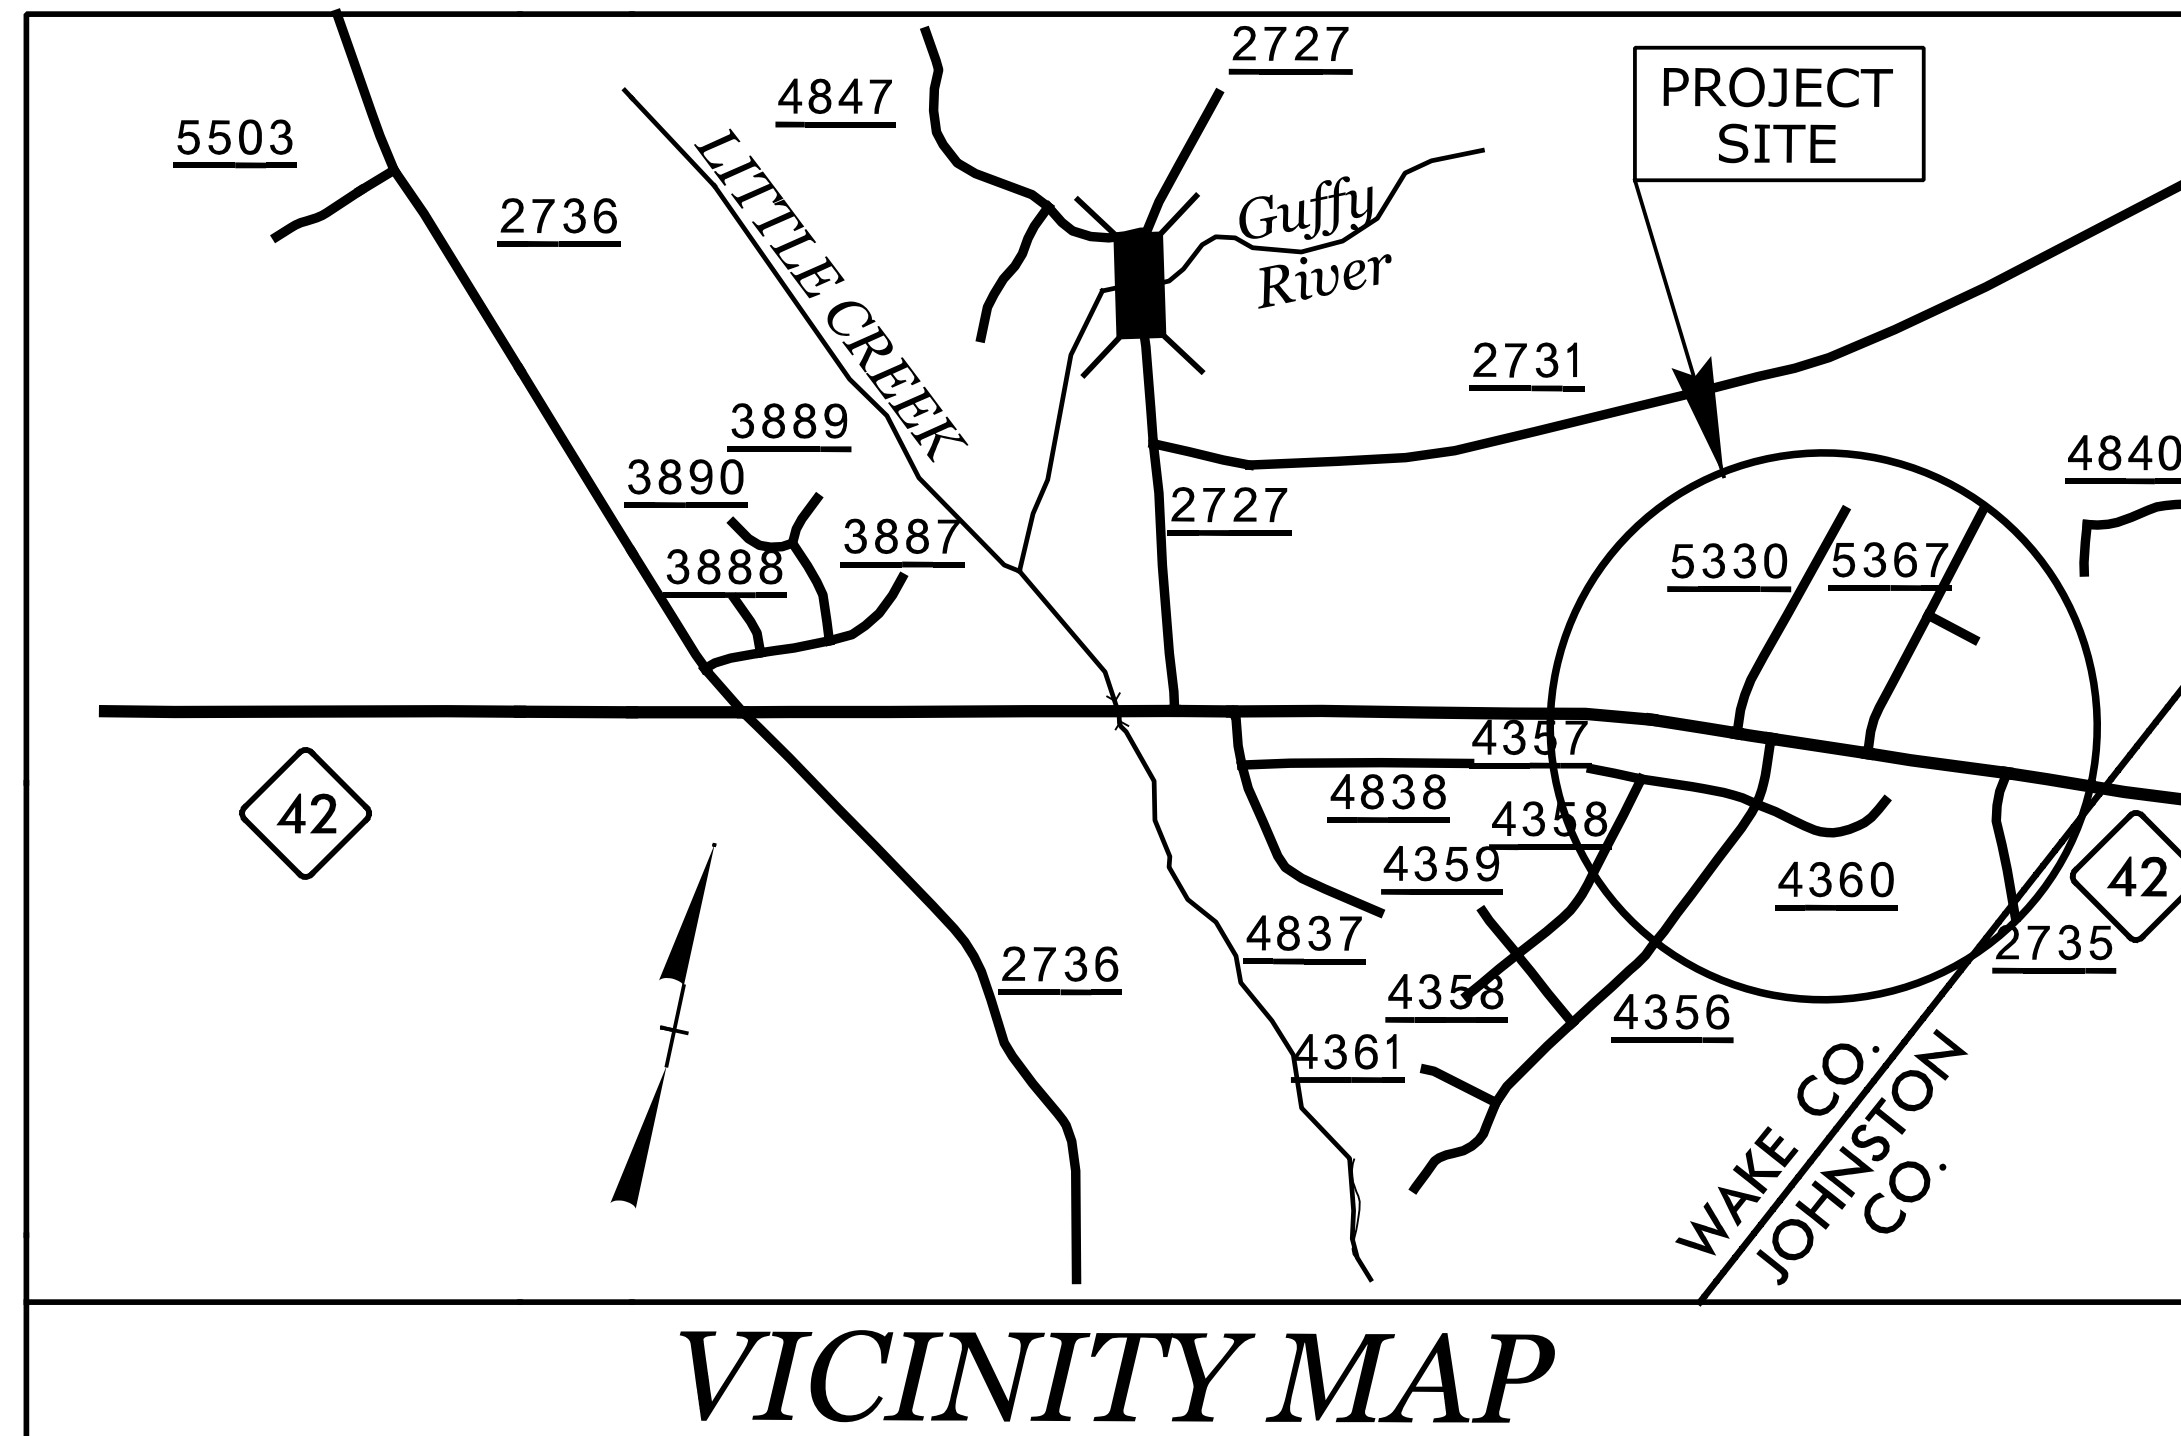


VICINITY MAP

INDEX OF SHEETS	
SHEET NO.	TITLE
TMP-1	TITLE SHEET, VICINITY MAP, AND INDEX OF SHEETS
TMP-1A	LIST OF APPLICABLE ROADWAY STANDARD DRAWINGS AND LEGEND
TMP-1B	TRANSPORTATION OPERATIONS PLAN: (MANAGEMENT STRATEGIES AND GENERAL NOTES)
TMP-1C	PHASING
TMP-2-3	PHASE I

SHEET NO.
TMP-1


CONTRACT: C204987 TIP PROJECT: W-5601EX

**DOCUMENT NOT CONSIDERED FINAL
UNLESS ALL SIGNATURES COMPLETED**

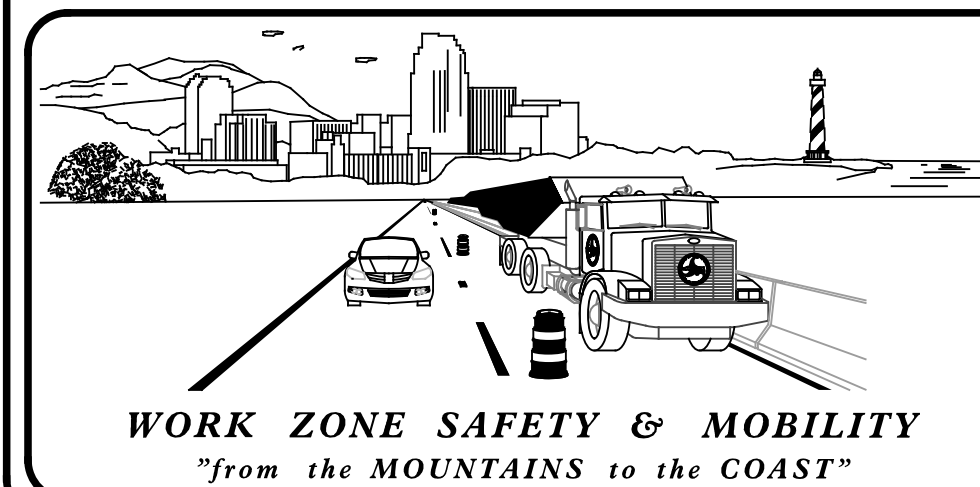



PLANS PREPARED BY:
JOHN BAUMAN, P.E.
STEVE MILLER, P.E.

NCDOT CONTACTS:
KEN THORNEWELL, P.E.
PROJECT ENGINEER
MIKE STEELMAN
PROJECT DESIGN ENGINEER

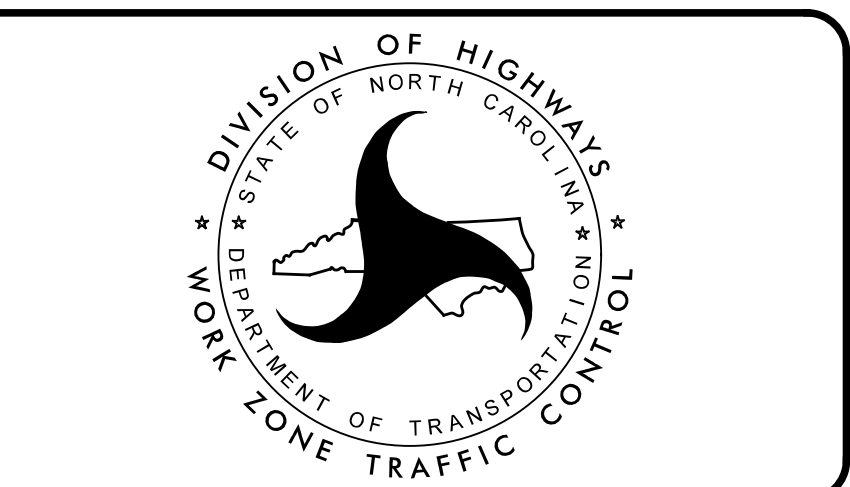

TRANSYSTEMS
1 Glenwood Avenue
Raleigh, NC 27603
Tel: 919.789.9977
Fax: 919.789.9591
License: F-0453

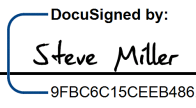APPROVED: 
DATE: _____
SEAL

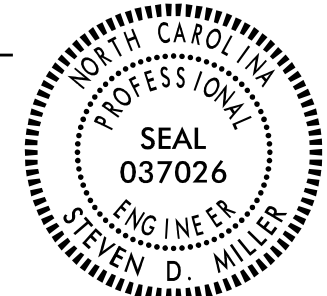

9/4/2024 X:\2016\TRIG.008.00 W-5601\W-5601EX\TMP\W5601EX TMP-1.dgn jbauman