
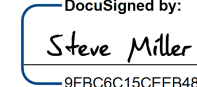
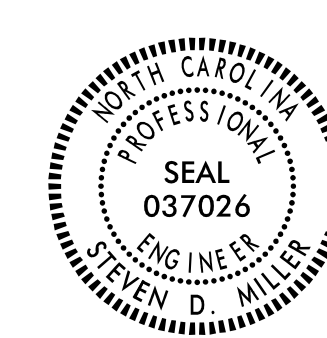


TIP NO. W-5601EX	SHEET NO. PMP - 1
APPROVED:  Steve Miller Professional Engineer License No. 037026	
DATE: _____	
SEAL 	
DOCUMENT NOT CONSIDERED FINAL UNLESS ALL SIGNATURES COMPLETED	

STATE OF NORTH CAROLINA
DEPARTMENT OF TRANSPORTATION

PAVEMENT MARKING PLAN
WAKE COUNTY

LOCATION: WIDEN NC 42 FOR CENTER TURN LANE FROM
WEST OF MARY HOBBY ROAD (SR 2734) TO EAST
OF WINTERTON DRIVE (SR 5367)

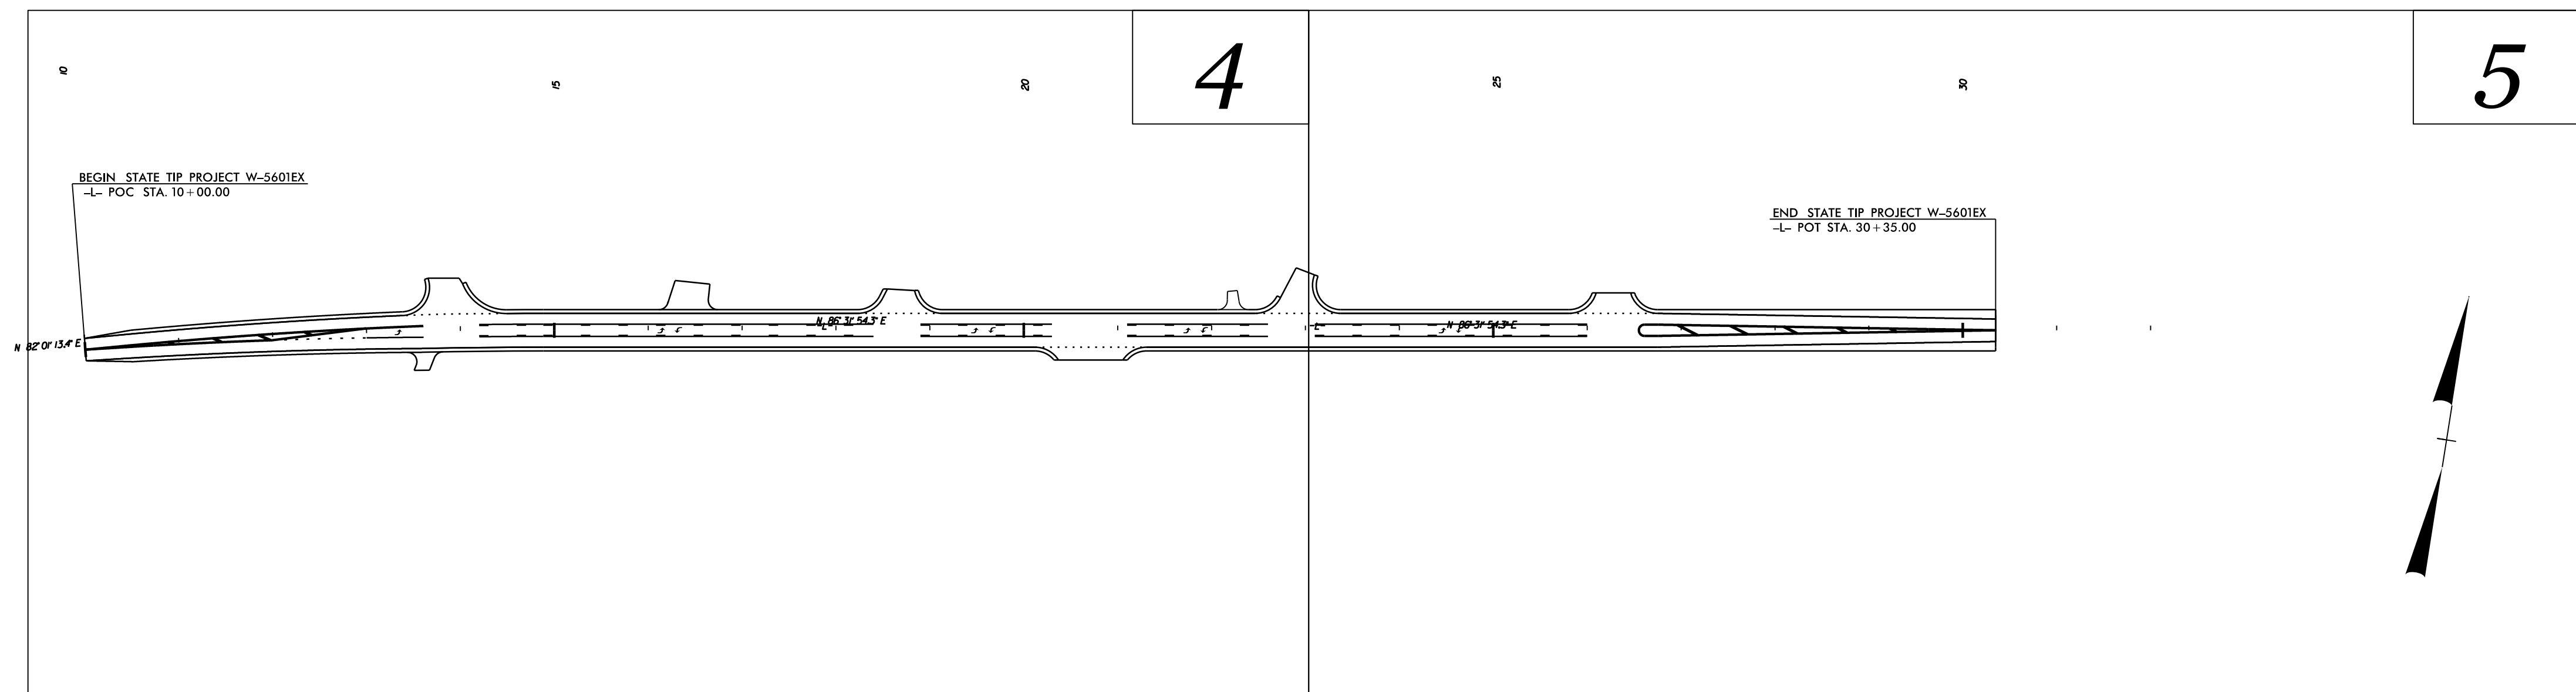


INDEX

SHEET NO.	DESCRIPTION
PMP-1	TITLE SHEET
PMP-2	PAVEMENT MARKING SCHEDULE & QUANTITIES
PMP-3	ROADWAY STANDARD DRAWINGS & GENERAL NOTES
PMP-3A	PAVEMENT MARKER DETAIL
PMP-4-5	PAVEMENT MARKING DETAIL

CONTACTS: N.C.D.O.T. SIGNING AND DELINEATION UNIT

Derrick H. Beard SIGNING & DELINEATION REGIONAL ENGINEER
D. Mitchell Eaton, PE SIGNING & DELINEATION PROJECT DESIGN ENGINEER

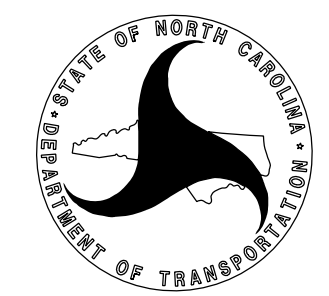

PLAN PREPARED BY:
SEPI ENGINEERING & CONSTRUCTION

Steve Miller, PE PROJECT MANAGER
John Bauman, PE DESIGN ENGINEER

TRANSYSTEMS
1 Glenwood Avenue
Raleigh, NC 27603
Tel: 919.789.9977
Fax: 919.789.9591
License: F-0453

T.I.P.: W-5601EX

CONTRACT: C204987