
ROADWAY STANDARD DRAWINGS

THE FOLLOWING ROADWAY STANDARDS AS SHOWN IN "ROADWAY STANDARD DRAWINGS" -PROJECT SERVICES UNIT - N.C. DEPARTMENT OF TRANSPORTATION - RALEIGH, N.C., DATED JANUARY 2024 ARE APPLICABLE TO THIS PROJECT AND BY REFERENCE HEREBY ARE CONSIDERED A PART OF THESE PLANS:

STD.	NO.
------	-----

TITLE

WORK ZONE ADVANCE WARNING SIGNS 1101.01 1101.02 TEMPORARY LANE CLOSURES 1101.04 TEMPORARY SHOULDER CLOSURES 1101.05 WORK ZONE VEHICLE ACCESSES TRAFFIC CONTROL DESIGN TABLES 1101.11 STATIONARY WORK ZONE SIGNS 1110.01 PORTABLE WORK ZONE SIGNS 1110.02 1130.01 DRUMS 1135.01 CONES FLAGGERS 1150.01 1180.01 SKINNY DRUMS

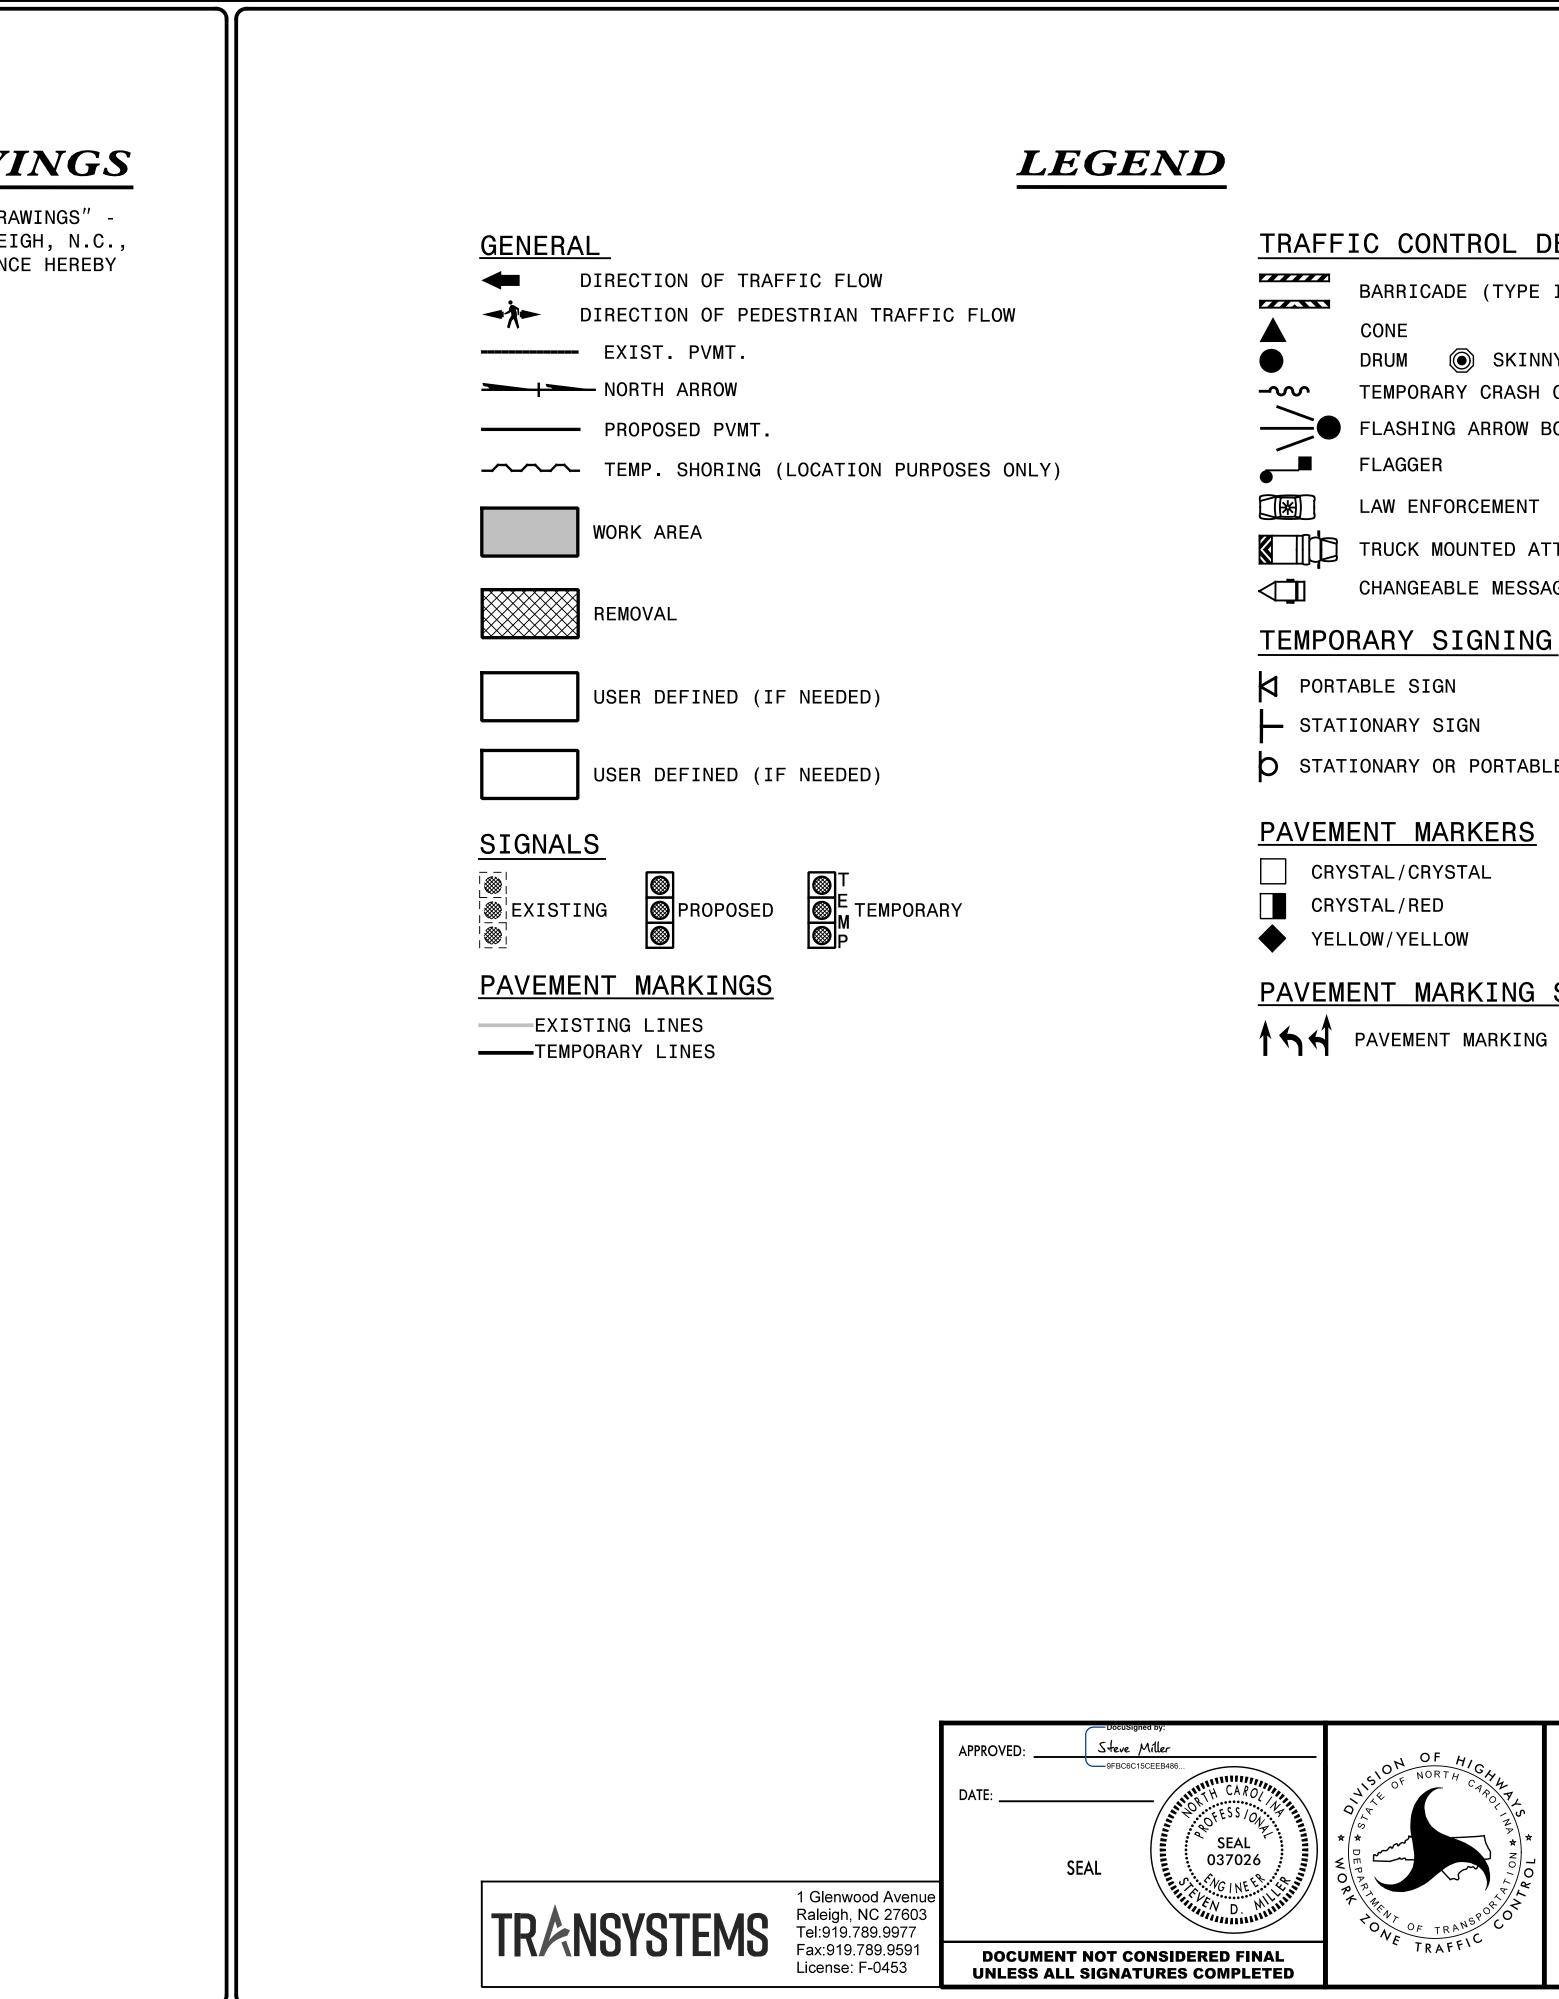

PROJ. REFERENCE NO.	SHEET NO.
W5601EY	TMP-1A

TRAFFIC CONTROL DEVICES

	BARRICADE (TYPE III)
	CONE
	DRUM 🔘 SKINNY DRUM 🕥 TUBULAR MARKER
-~~	TEMPORARY CRASH CUSHION
\rightarrow	FLASHING ARROW BOARD
_	FLAGGER
	LAW ENFORCEMENT
	TRUCK MOUNTED ATTENUATOR (TMA)
	CHANGEABLE MESSAGE SIGN
	RARY STGNING

- **D** STATIONARY OR PORTABLE SIGN

PAVEMENT MARKING SYMBOLS

PAVEMENT MARKING SYMBOLS

ROADWAY STANDARD DRAWINGS & LEGEND