
+

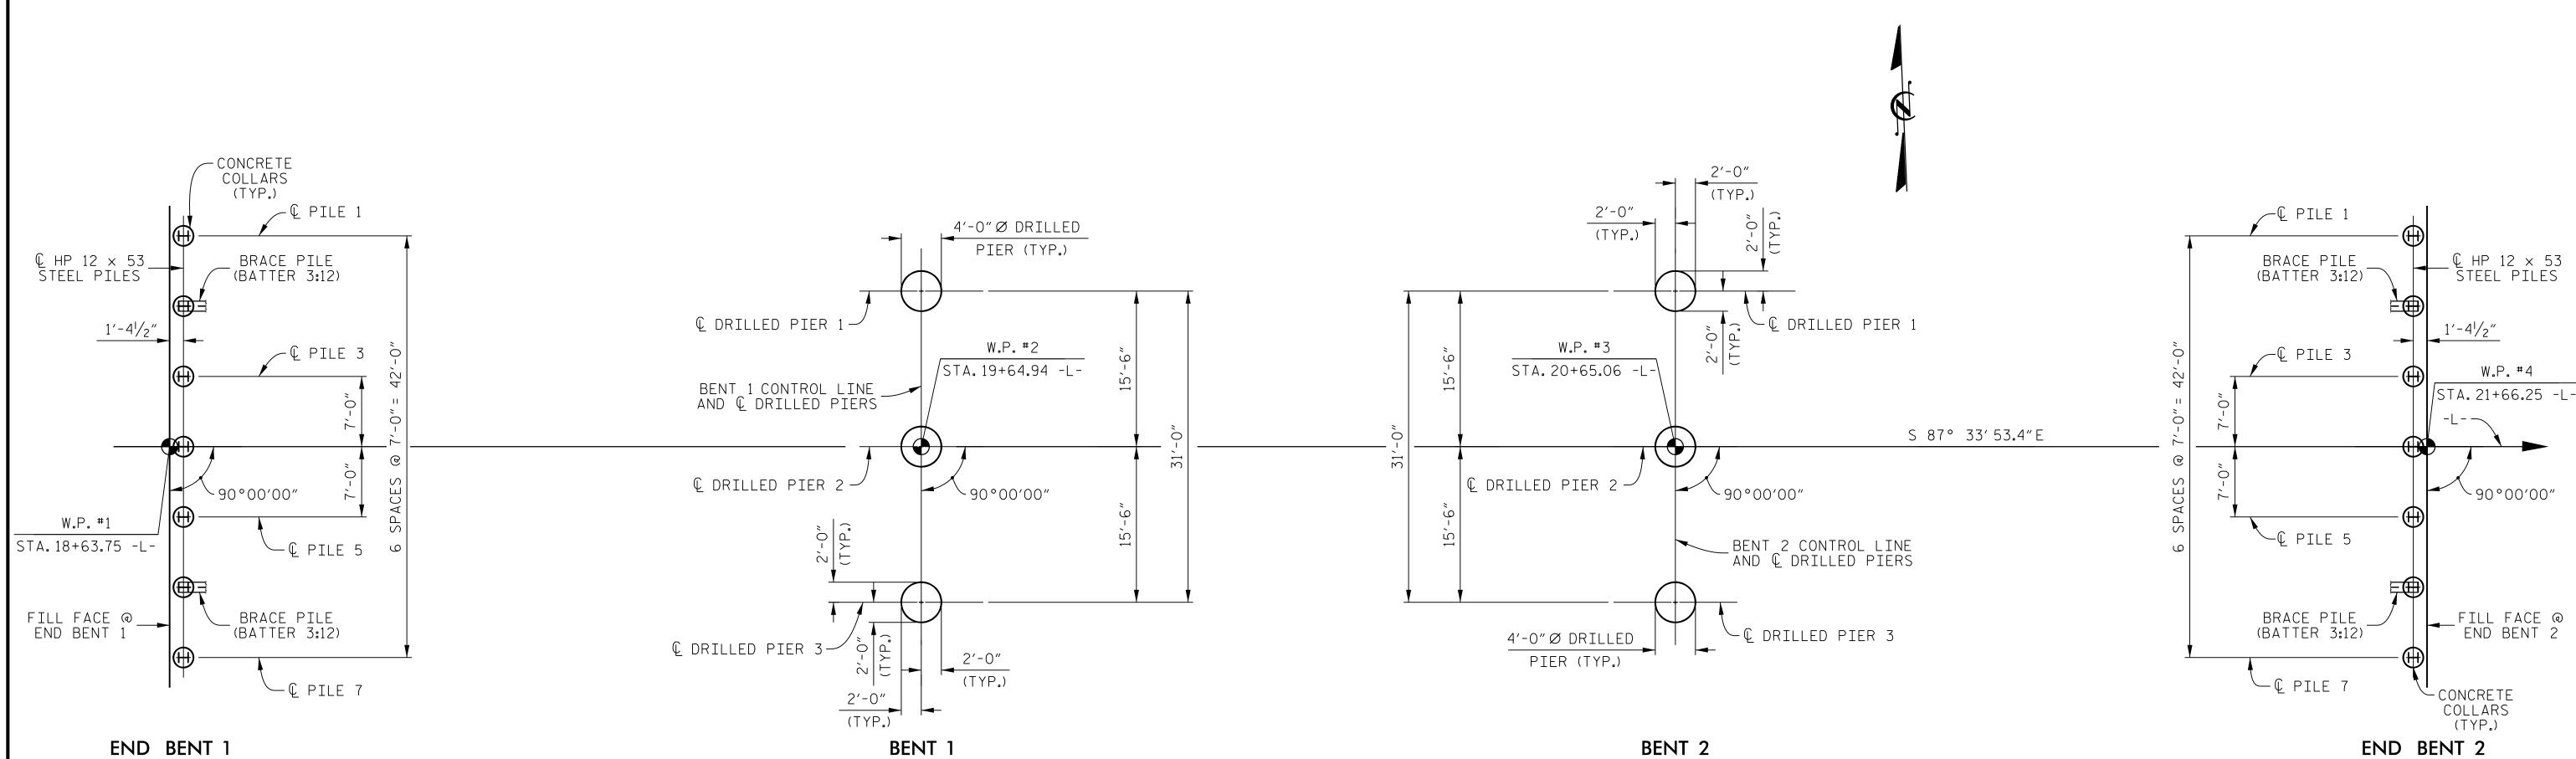



A WAITING PERIOD IS NOT REQUIRE CONSTRUCTION OF END BENT 1 AND EN ALL PILES ARE HP 12 × 53 STEEL PI PILE DIMENSIONS ARE SHOWN TO THE THE PILES AT THE BOTTOM OF THE E FOR PILES, SEE SECTION 450 OF THE SPECIFICATIONS. FOR STEEL PILE POINTS, SEE SECTION STANDARD SPECIFICATIONS.

TESTING PILES WITH THE PDA DURIN RESTRIKING OR REDRIVING IS REQUIRED.FOR PDA TESTING, SEE SECTION 450 OF THE STANDARD SPECIFICATIONS.

FOR DRILLED PIERS, SEE SECTION 411 OF THE STANDARD SPECIFICATIONS.



+

BENT 1

BENT 2

FOUNDATION LAYOUT

ED FOR THE End bent 2.	DO NOT DEWATER DRILLED PIER EXCAVATIONS AT BENT 1 AND BENT 2. CLEAN THE BOTTOM OF EXCAVATIONS WITH A SUBMERSIBLE PUMP OR AN				
ILES.	AIRLIFT. WET PLACEMENT OF CONCRETE IS REQUIRED				
E CENTERLINE OF END BENT CAPS.	SID INSPECTIONS MAY BE REQUIRED FOR DRILLED PIERS.THE ENGINEER WILL DETERMINE THE NEED FOR SID INSPECTIONS. FOR SID INSPECTIONS,SEE				
e standard	SECTION 411 OF THE STANDARD SPECIFICATIONS.				
ON 450 OF THE	FOR CSL TESTING, SEE SECTION 411 OF THE STANDARD SPECIFCATIONS.				
NG DRIVING,					



K. E. LOFTON DATE : 6-22 DRAWN BY : CHECKED BY : _____G. P. HOOVER DATE : _____ ENGINEER OF RECORD: G. P. HOOVER DATE : 9-23

	PROJECT NO)	BR-0063		
	ANSON			CC		
	STATION: 20+15.00				L—	
	SHEET 2	OF 3				
	STATE OF NORTH CAROLINA DEPARTMENT OF TRANSPORTATION RALEIGH					
DOCUMENT NOT CONSIDERED FINAL						
UNLESS ALL SIGNATURES COMPLETED						
SEAL 6046289	REVISIONS SHEET No.					
Signed by: NA P HOOM	No. BY:	DATE:	No. BY:	DATE:	S-2	
7518 Aun 7 Howa Perining	1		3		TOTAL SHEETS	
ANSPORTATION 10/2/2024	2		4		19	