




PLAN OF WING (W1)

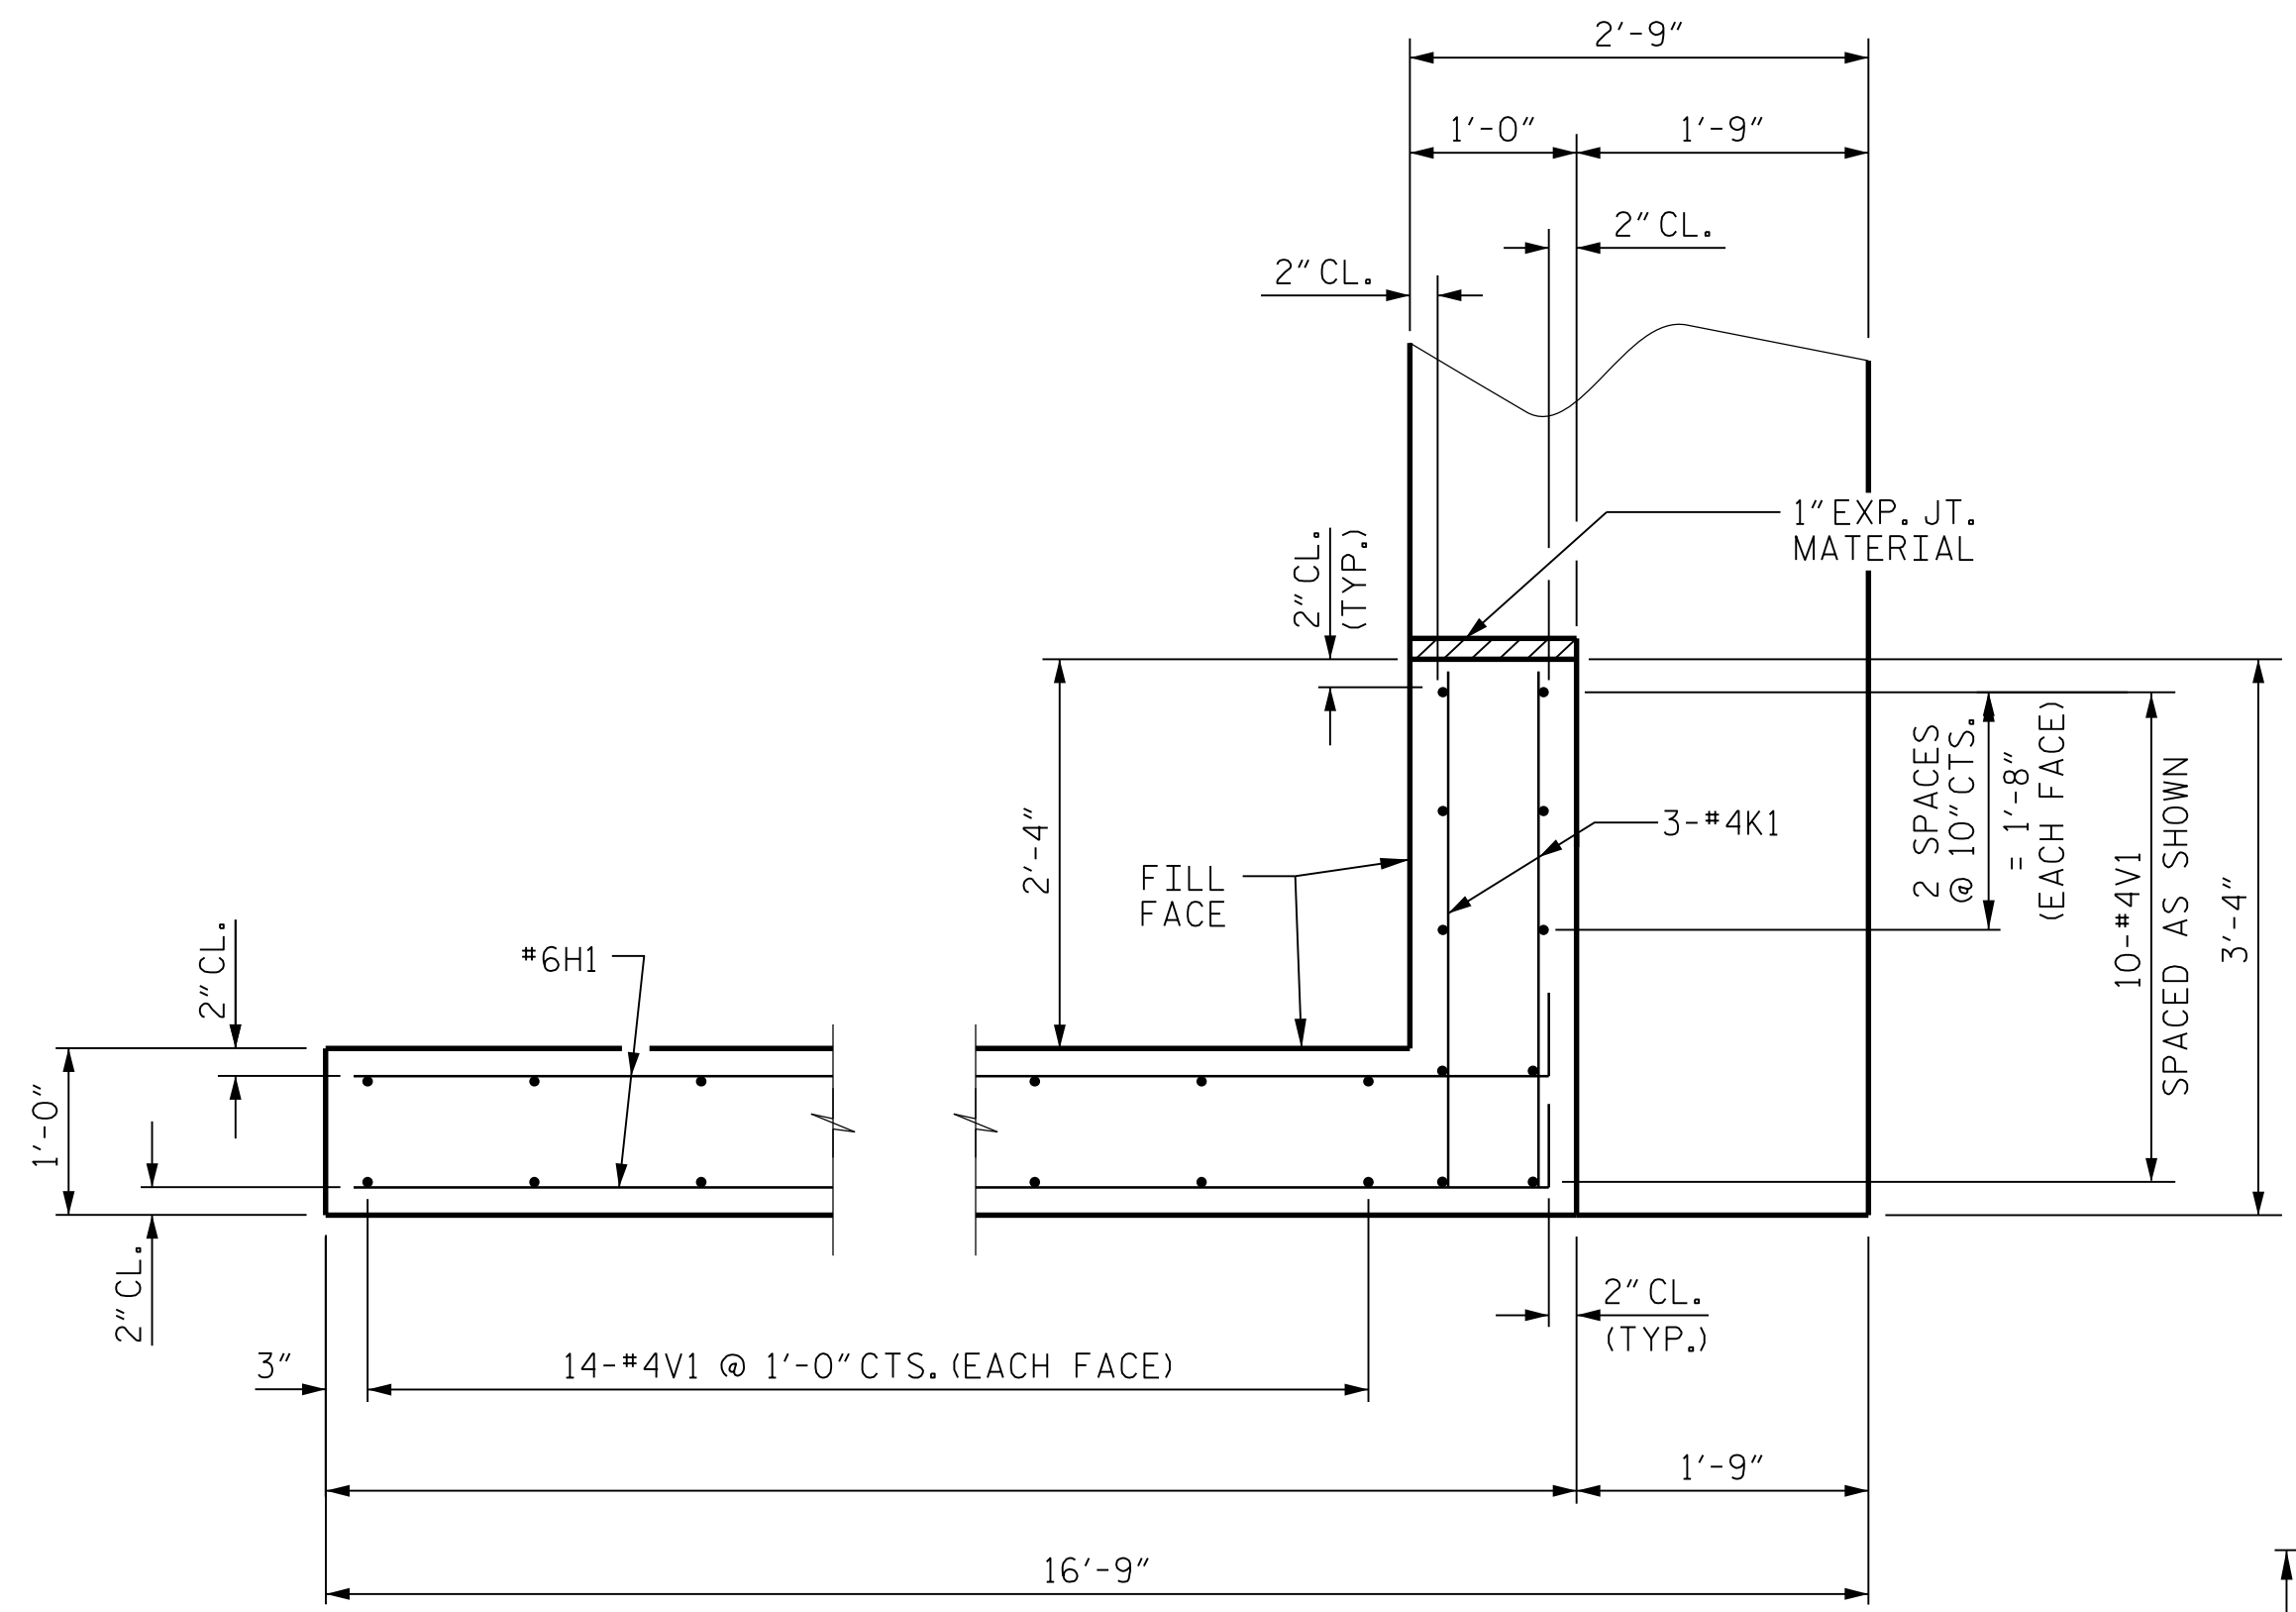


PLAN OF WING (W2)

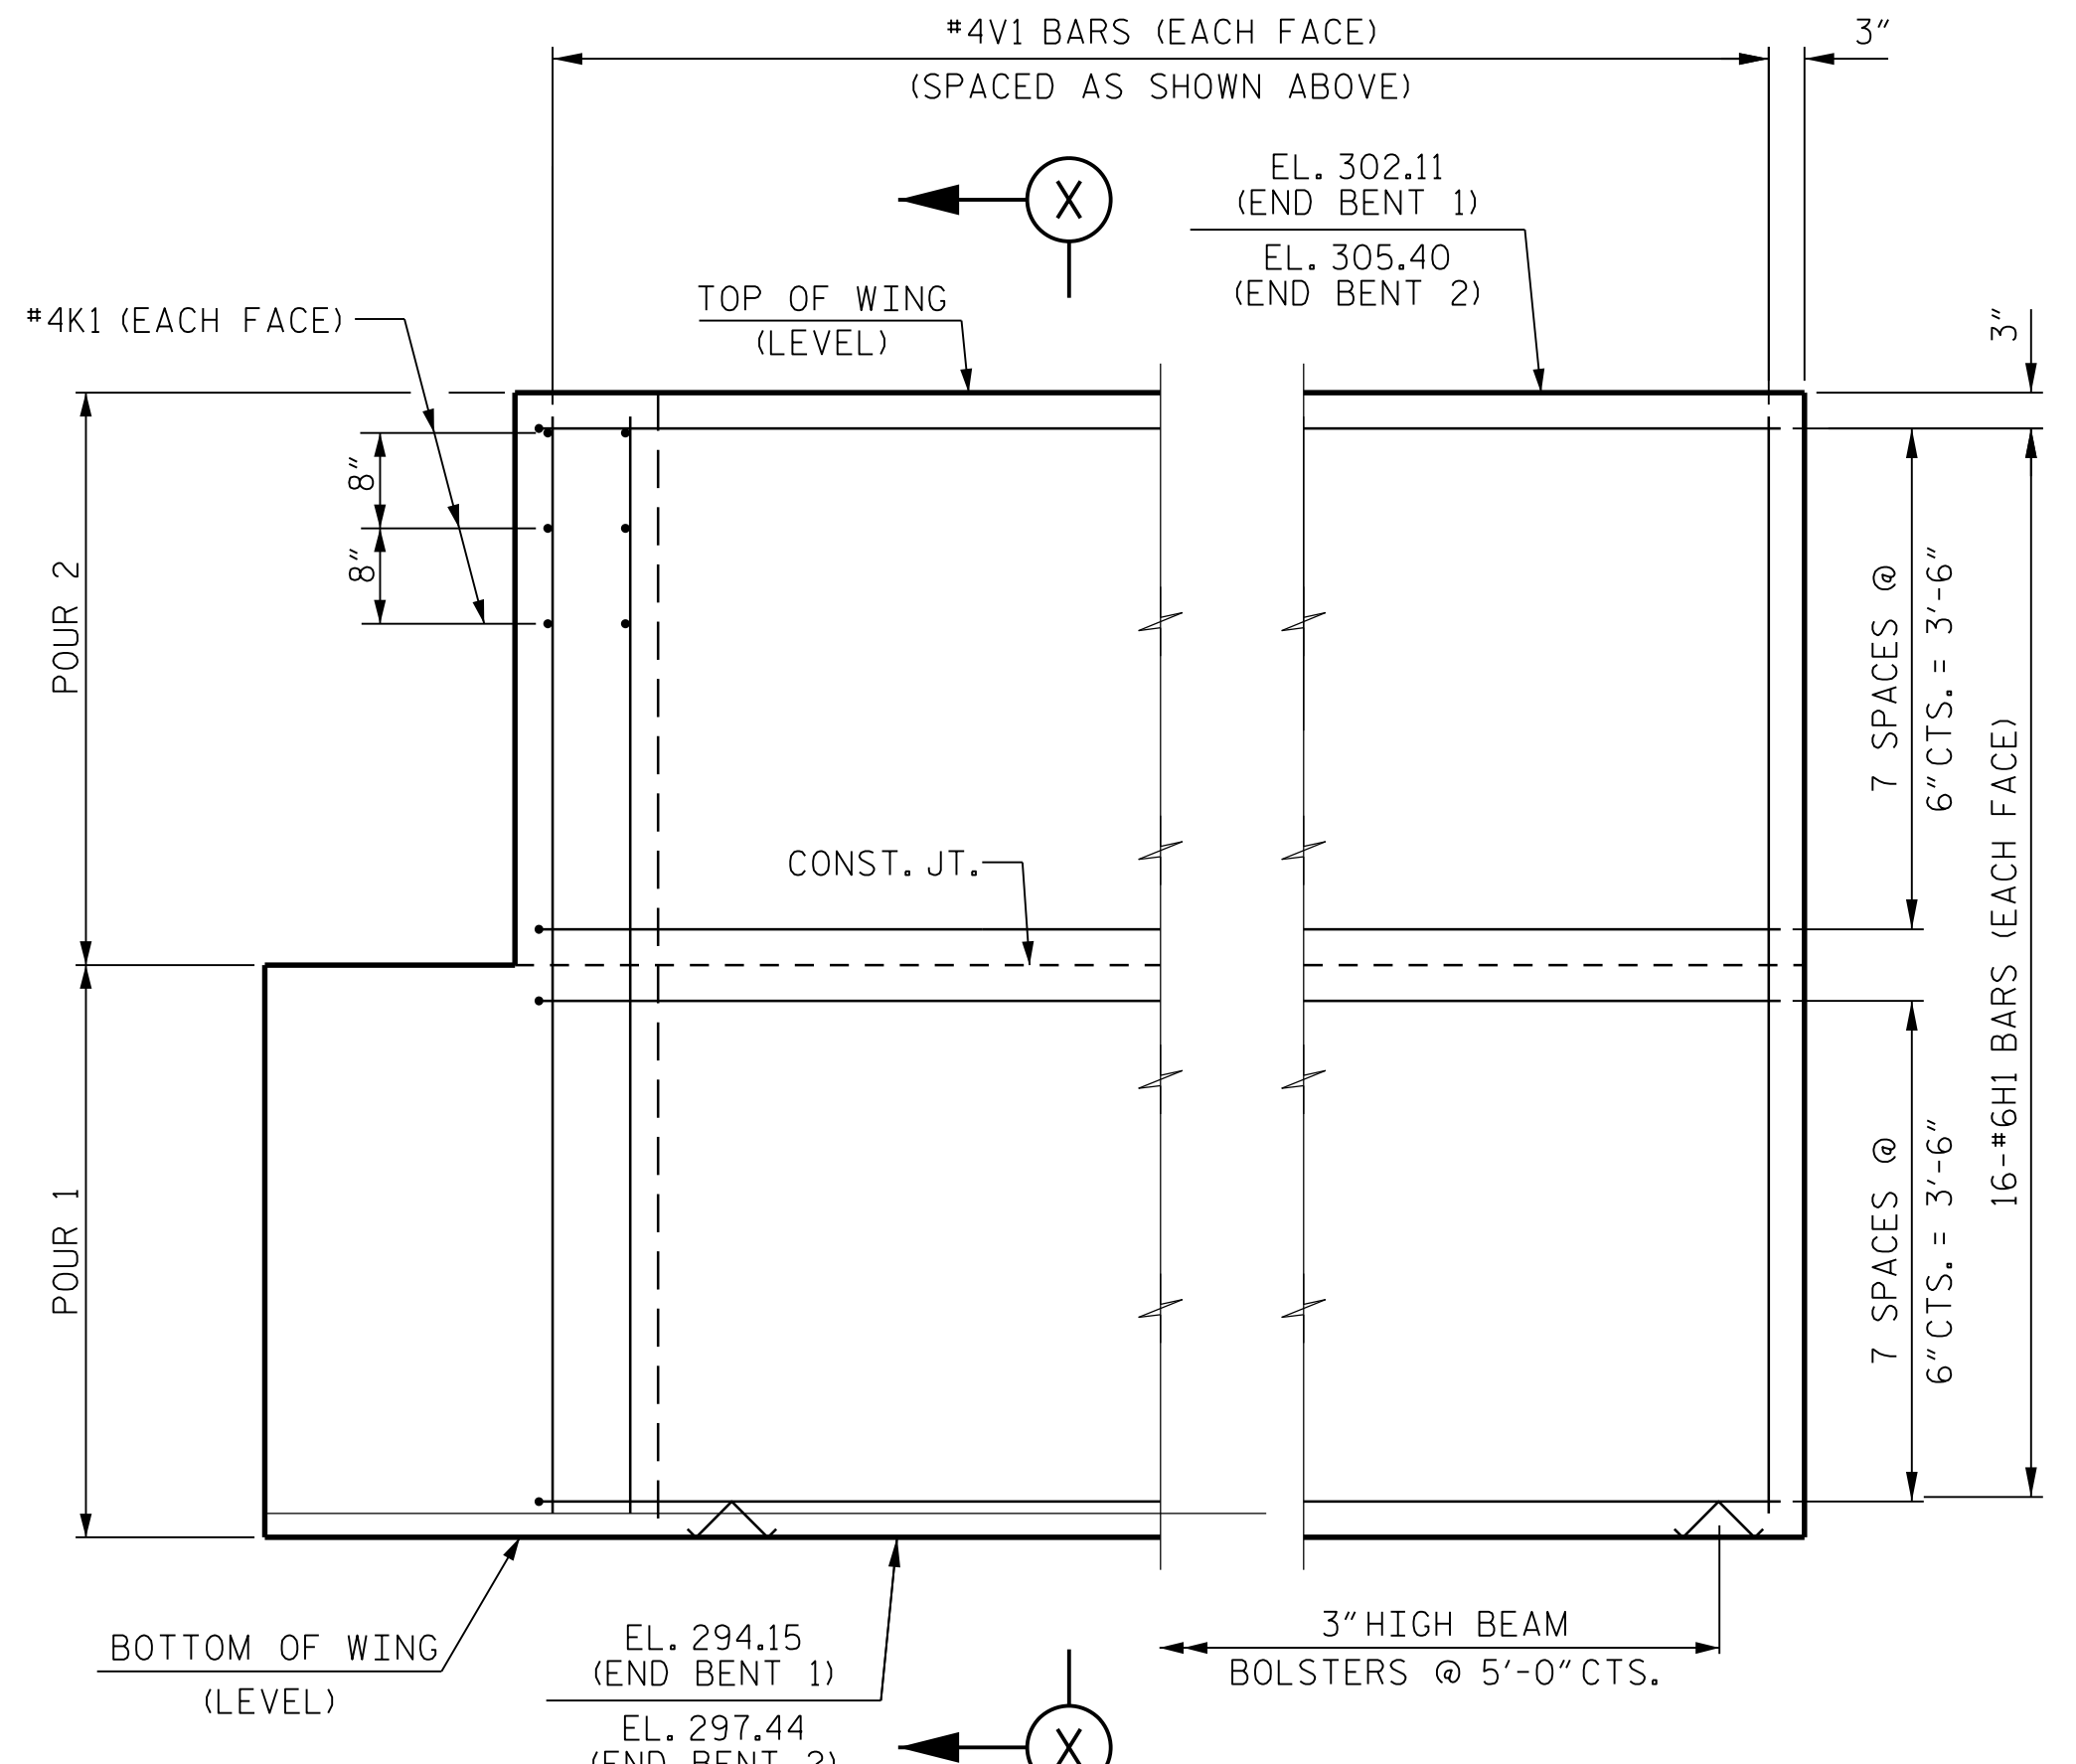


ELEVATION OF WING (W1)

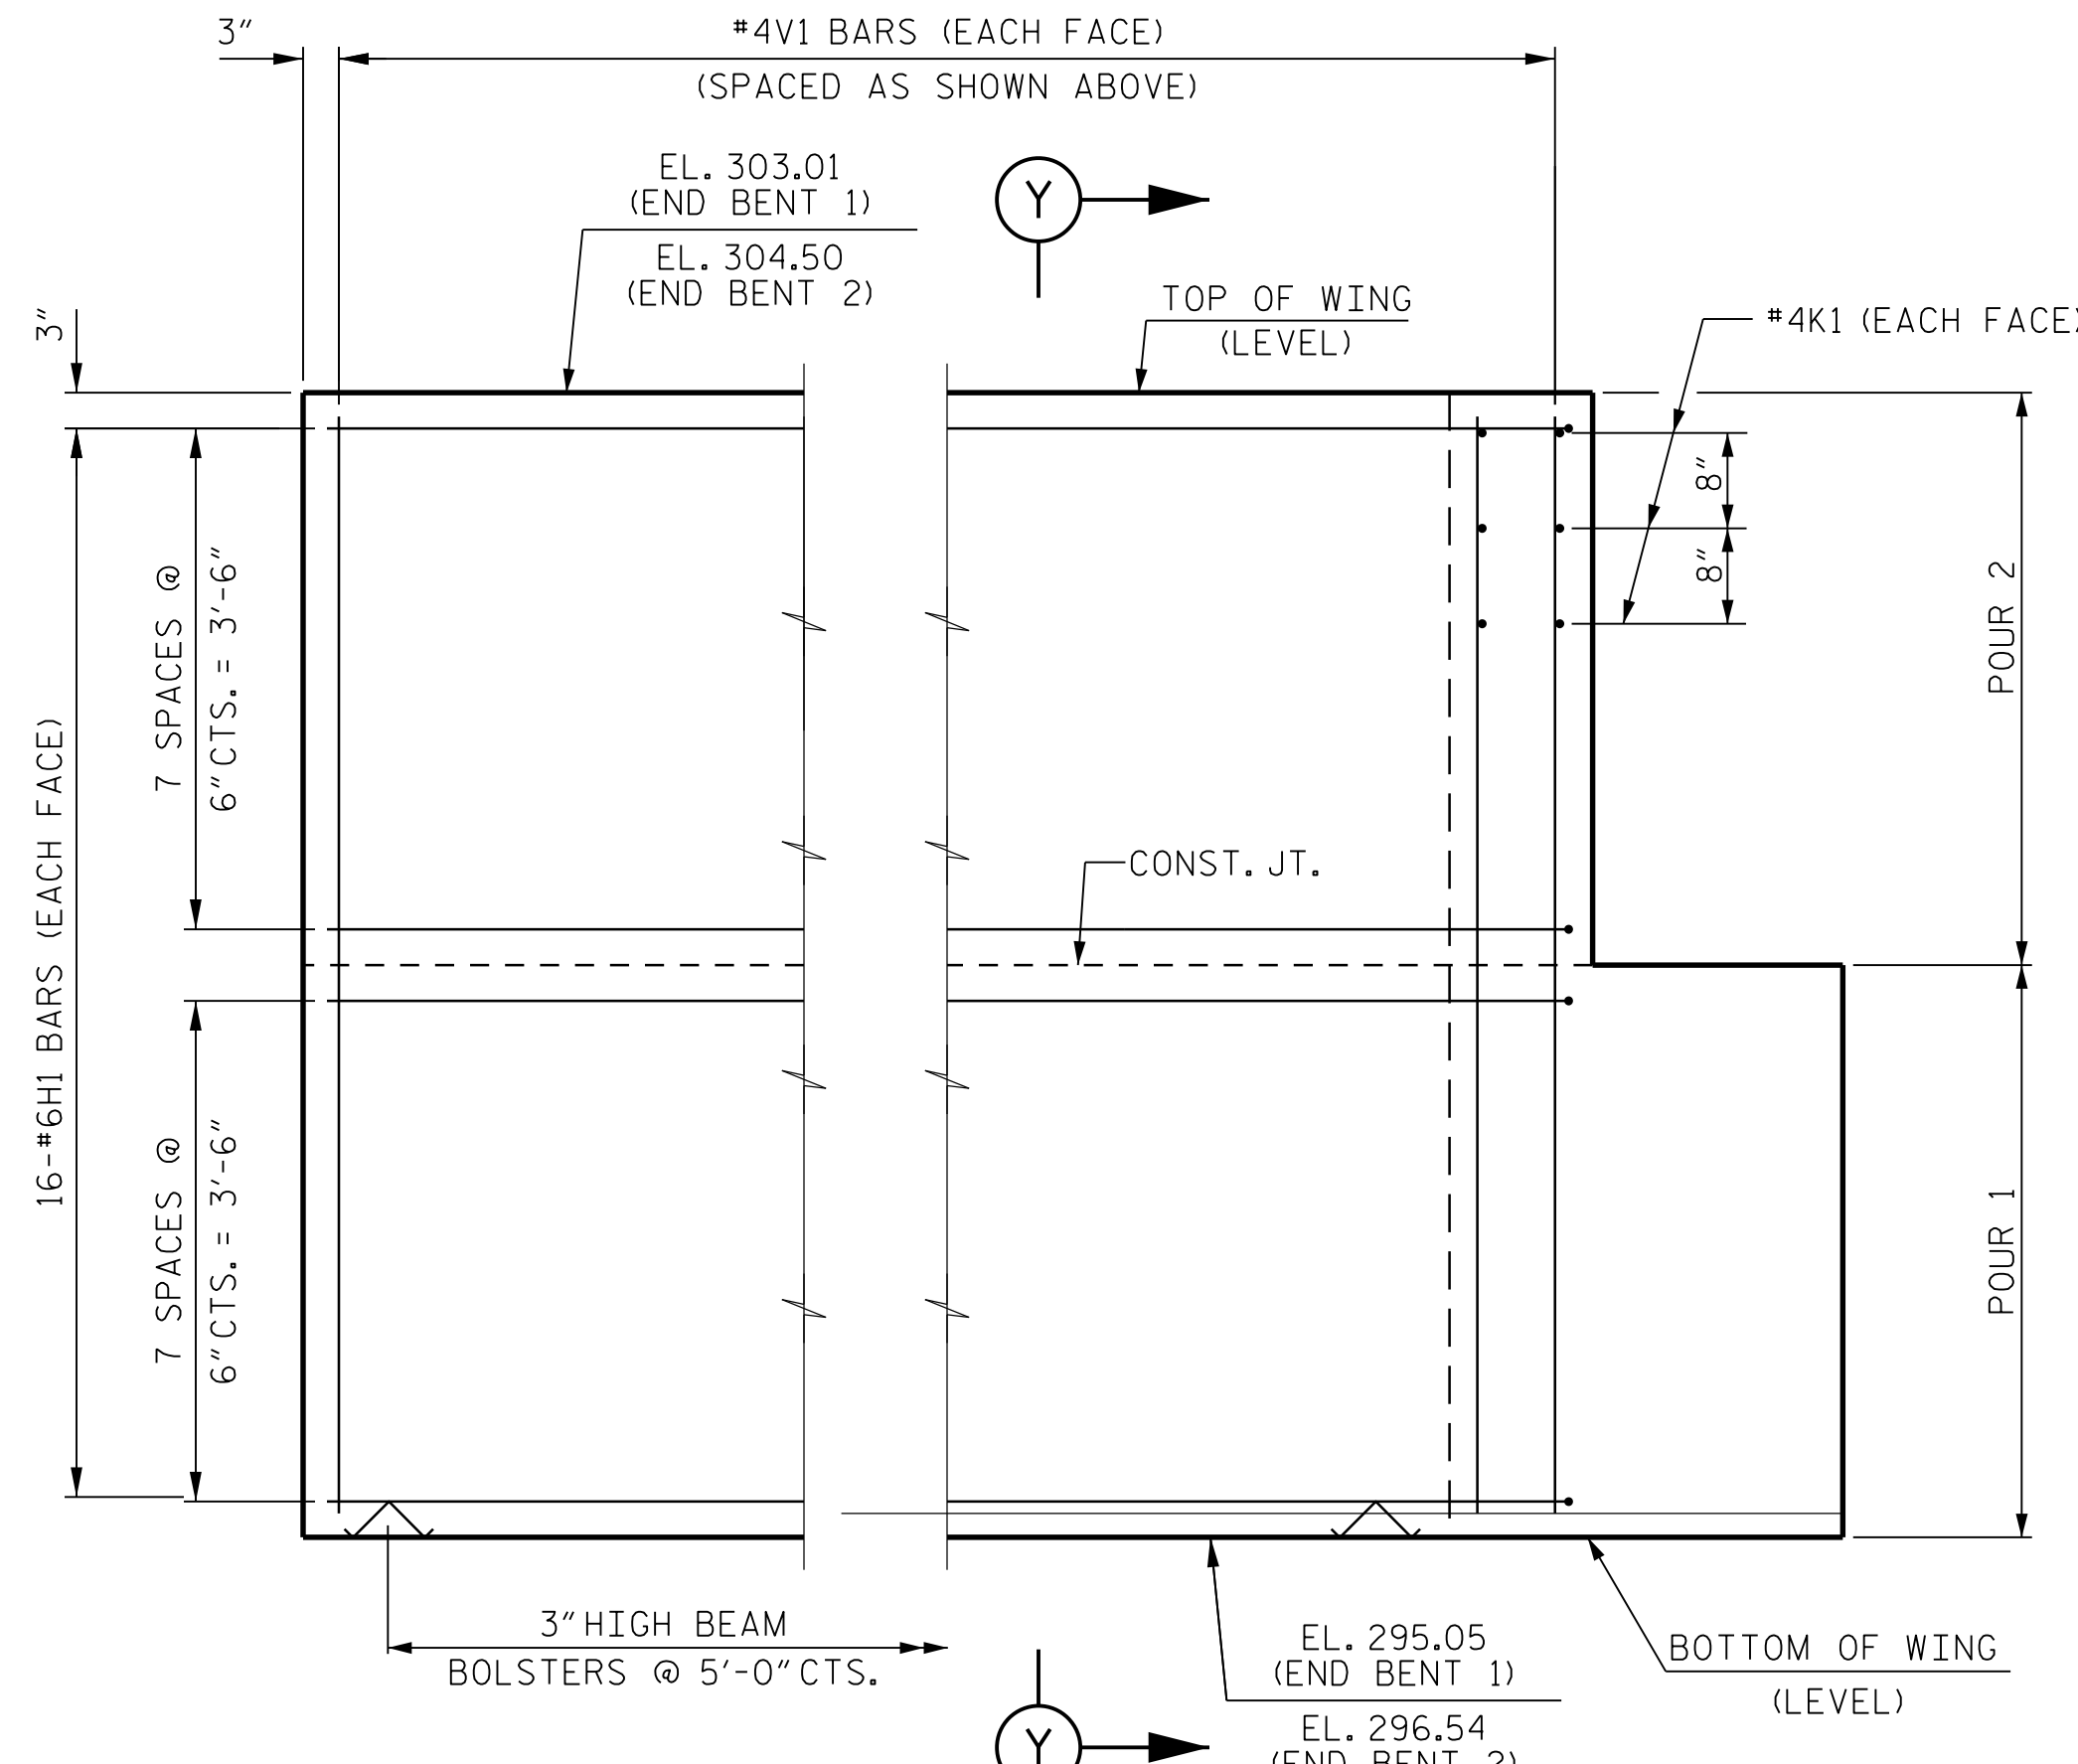

ELEVATION OF WING (W2)

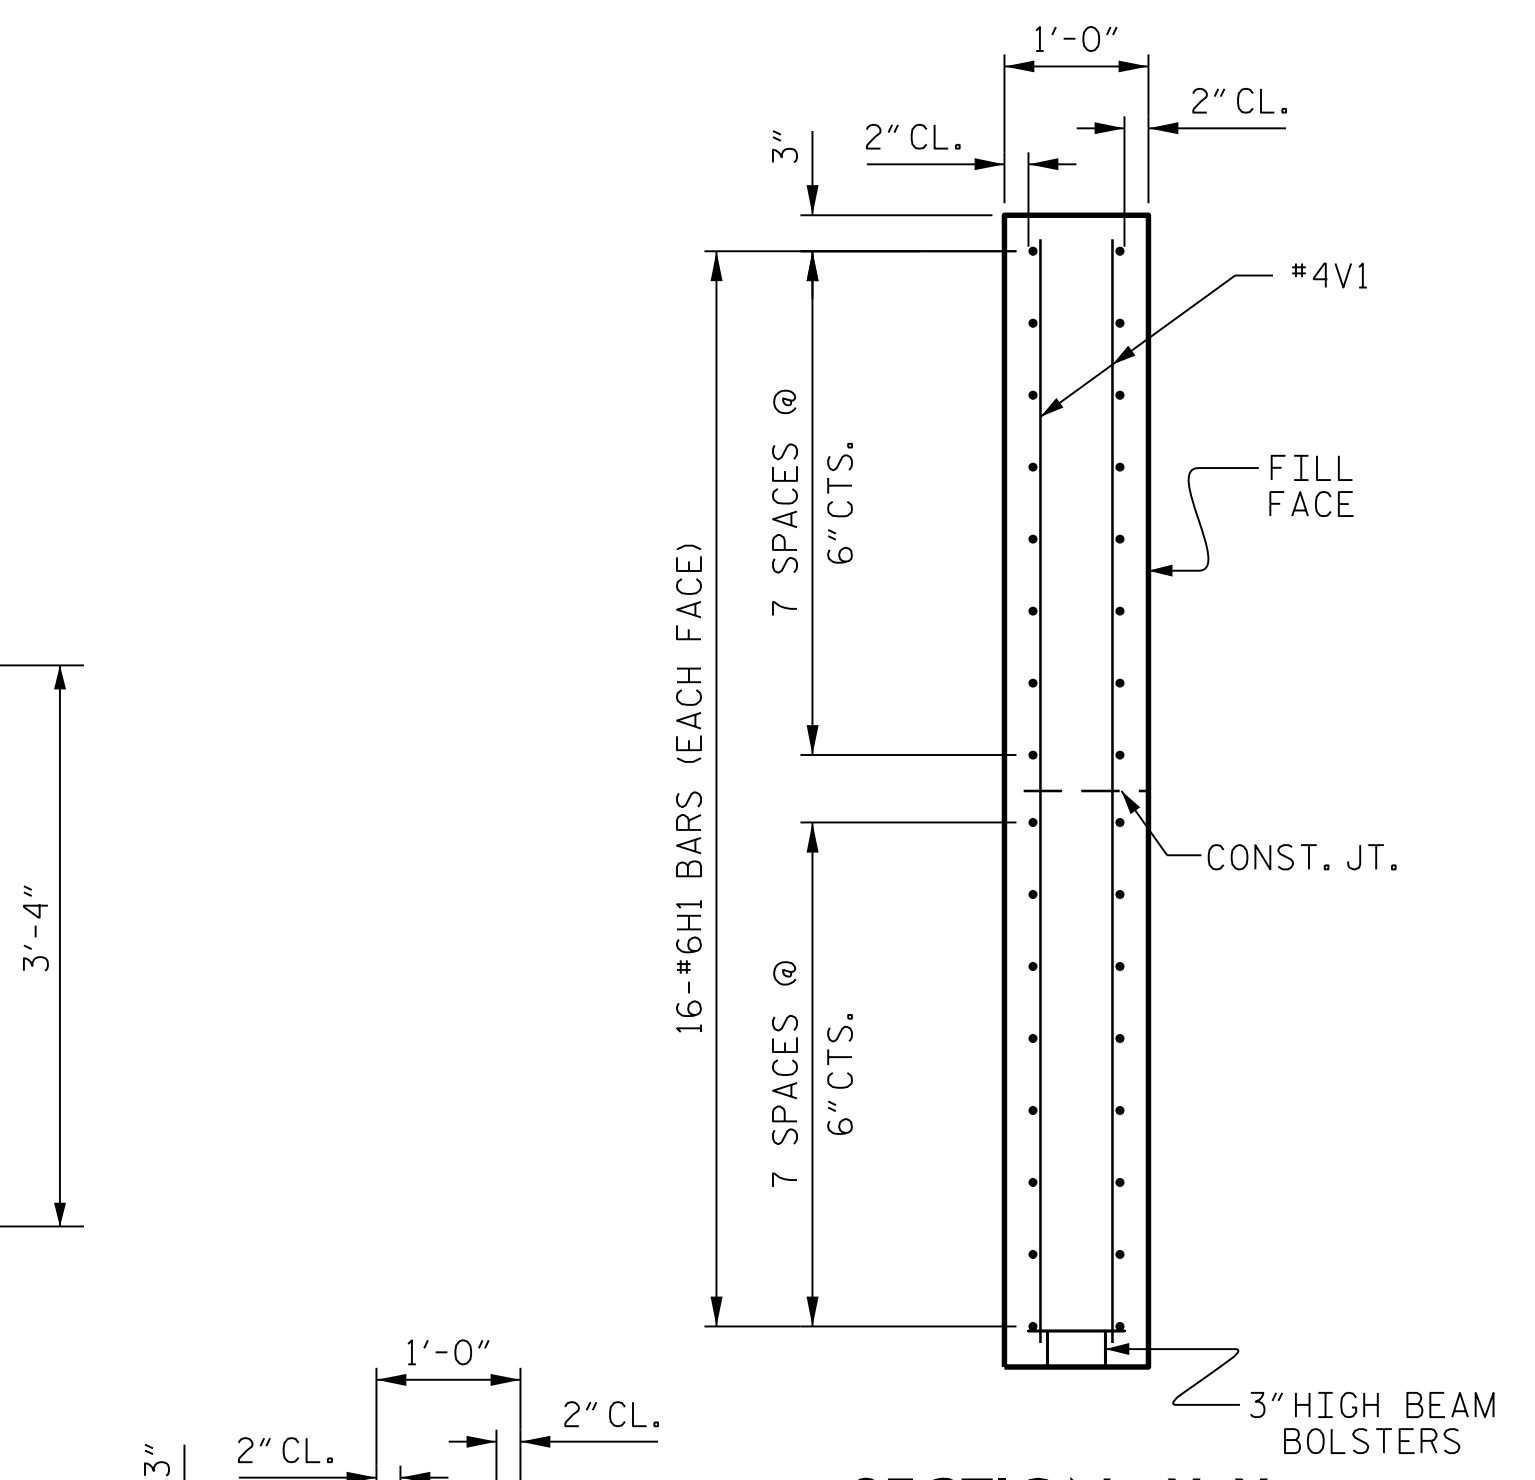


SECTION X-X

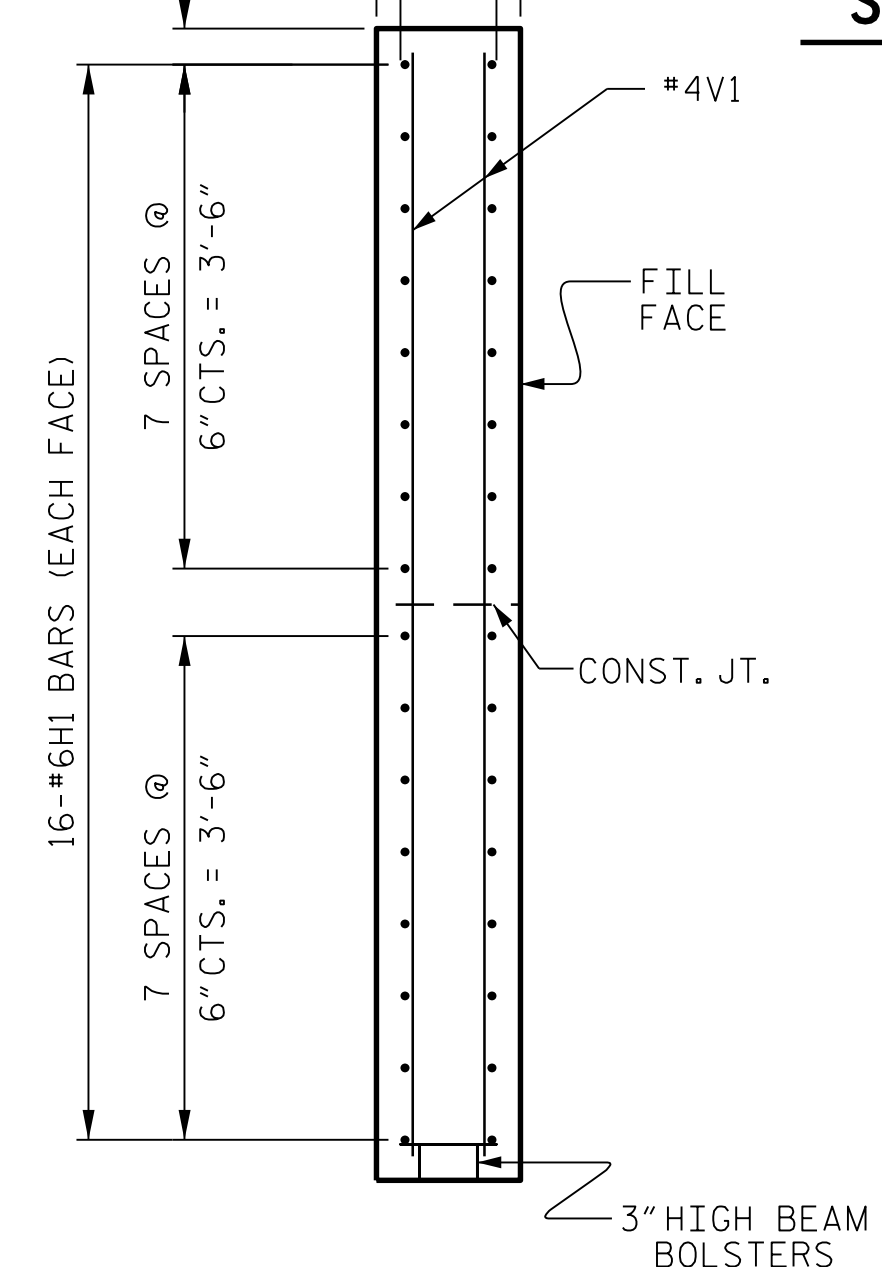

SECTION Y-Y

PROJECT NO. BR-0063
ANSON COUNTY
 STATION: 20+15.00 -L-


STATE OF NORTH CAROLINA
 DEPARTMENT OF TRANSPORTATION
 RALEIGH
 SUBSTRUCTURE
 END BENT WING DETAILS

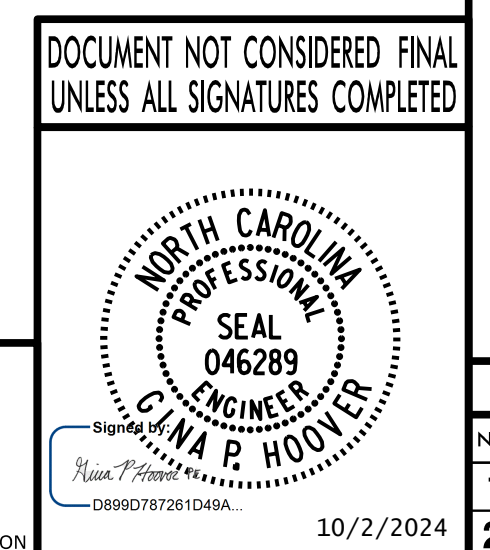

FILE: c:\pwwork\arcadis\p01\gino.hoover\dms89249\BR-0063_Div_10_0030087_ssm_eb723.dgn
 DATE: 9/2/24 10:04:50 AM

ASSEMBLED BY : K. E. LOFTON	DATE : 6-22
CHECKED BY : G. P. HOOVER	DATE : 9-23
DRAWN BY : WJH 12/11	REV. 4/15 MAA/TMG
CHECKED BY : AAC 12/11	

DRAWN BY : K. E. LOFTON	DATE : 6-22
CHECKED BY : G. P. HOOVER	DATE : 9-23
ENGINEER OF RECORD: G. P. HOOVER	DATE : 9-23

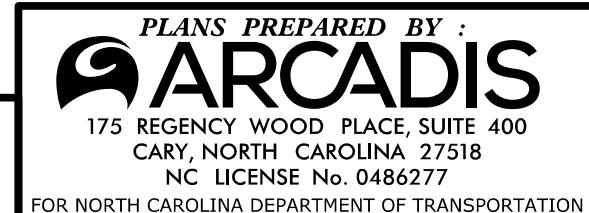

REVISIONS						SHEET No. 5-13
No.	BY:	DATE:	No.	BY:	DATE:	
1			3			TOTAL SHEETS 19
2			4			