


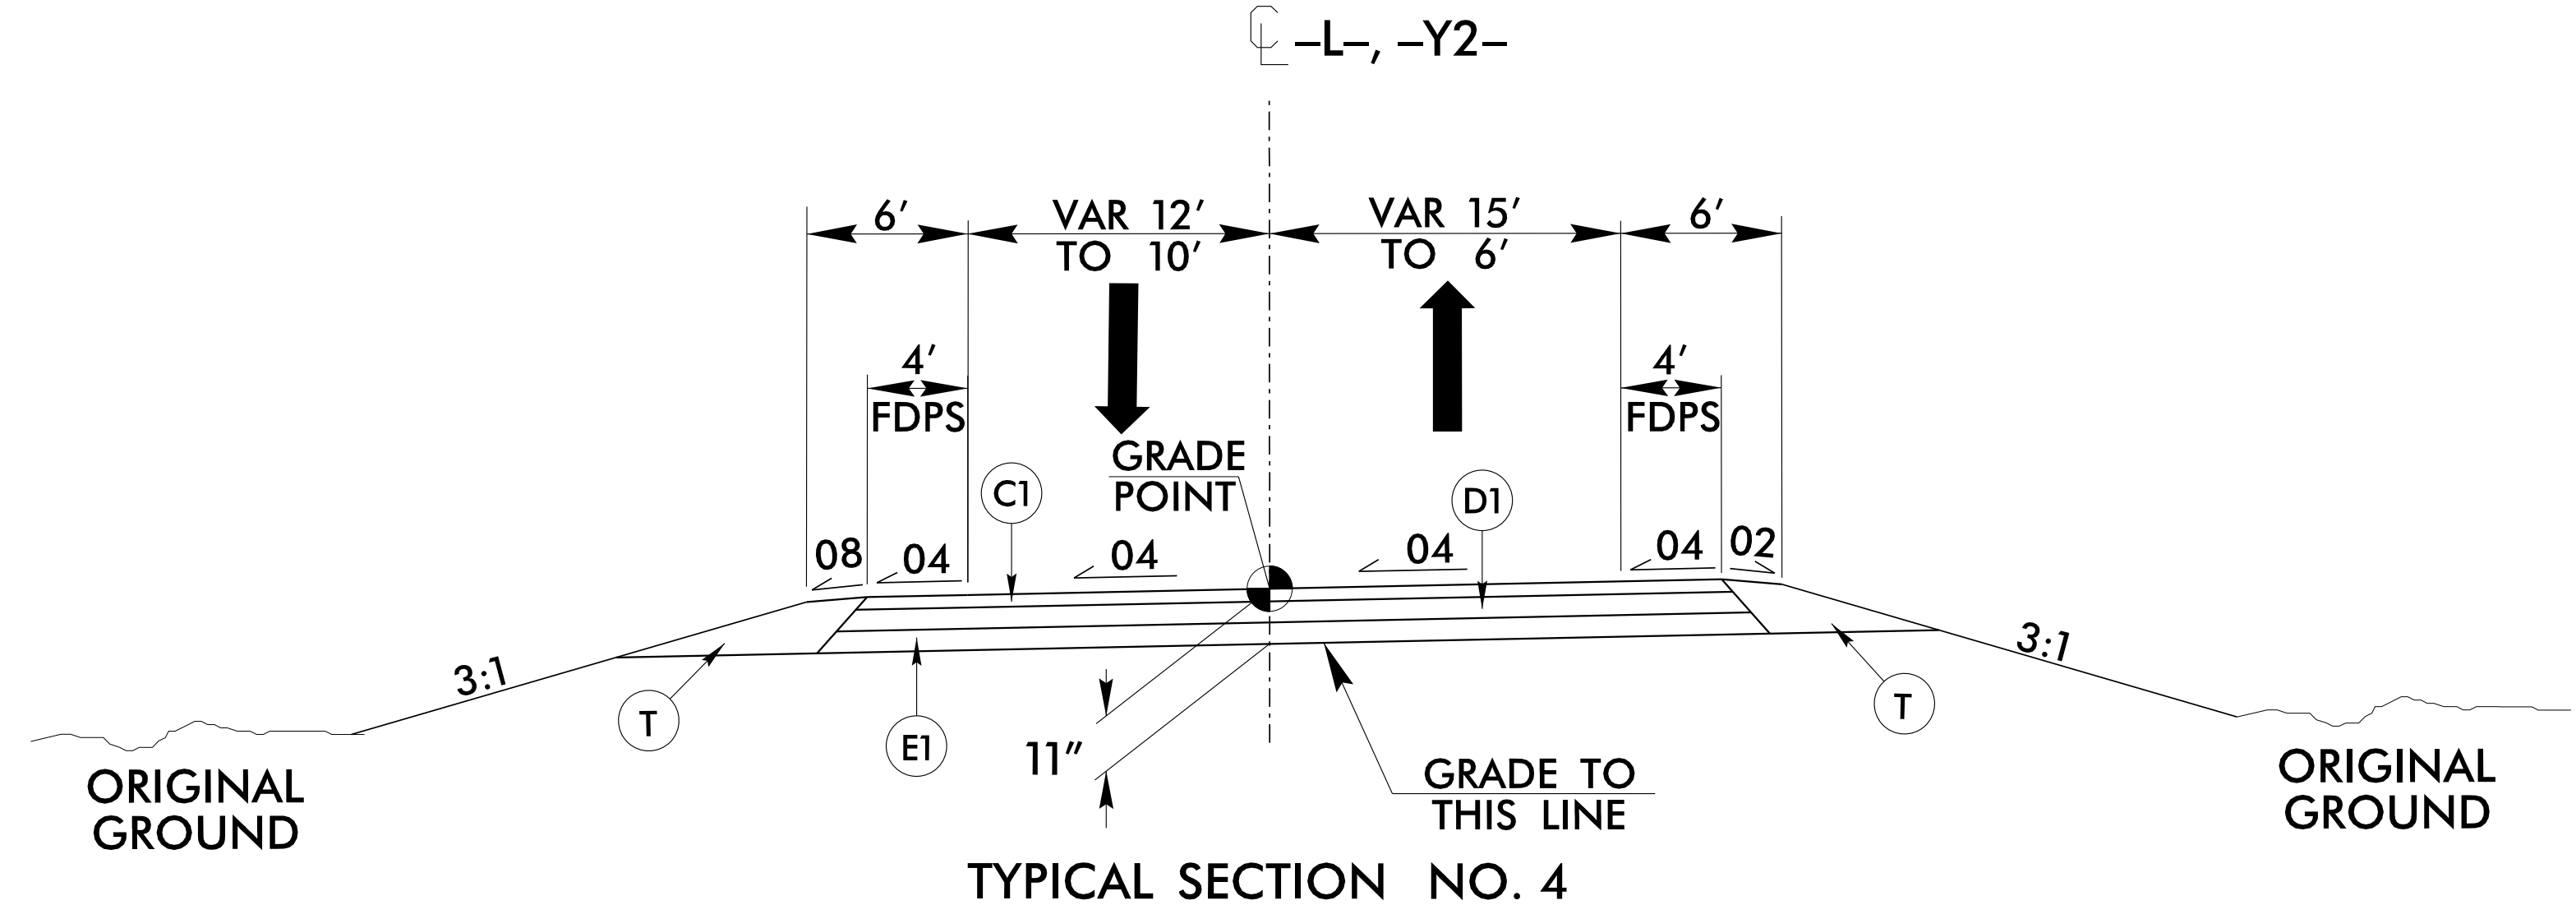
6/2/2019

PAVEMENT SCHEDULE


C1	3" S.95C
C2	VAR S.95C
D1	4" I19.0C
D2	VAR I19.0C
E1	4" B25.0C
E2	VAR B25.0C
R1	2'-6" CONC C&G
S	4" CONC SIDEWALK
T	EARTH MATERIAL
U	EXIST. PAVEMENT
V1	1½" MILLING
V2	INC. MILLING
W	WEDGING

NOTE: PVMNT EDGES ARE 1:1

PROJECT REFERENCE NO. <b>B-5372</b>	SHEET NO. <b>2A-3</b>
ROADWAY DESIGN ENGINEER <i>Reece M. Schuler</i> RECEE M. SCHULER 10/28/2024	PAVEMENT DESIGN ENGINEER <i>Andrew Wargo</i> ANDREW WARGO 10/29/2024
<b>DOCUMENT NOT CONSIDERED FINAL UNLESS ALL SIGNATURES COMPLETED</b>	
 Johnson, Mirmiran, & Thompson Inc. 2550 West Tyvola Road, Suite 120, Charlotte, NC, 28217 License No: C-3097	



USE TYPICAL SECTION NO. 4  
 -L- STA. 23+50.00 to -L- STA. 25+50.00  
 -Y2- STA. 10+00.00 to -Y2- STA. 10+69.76

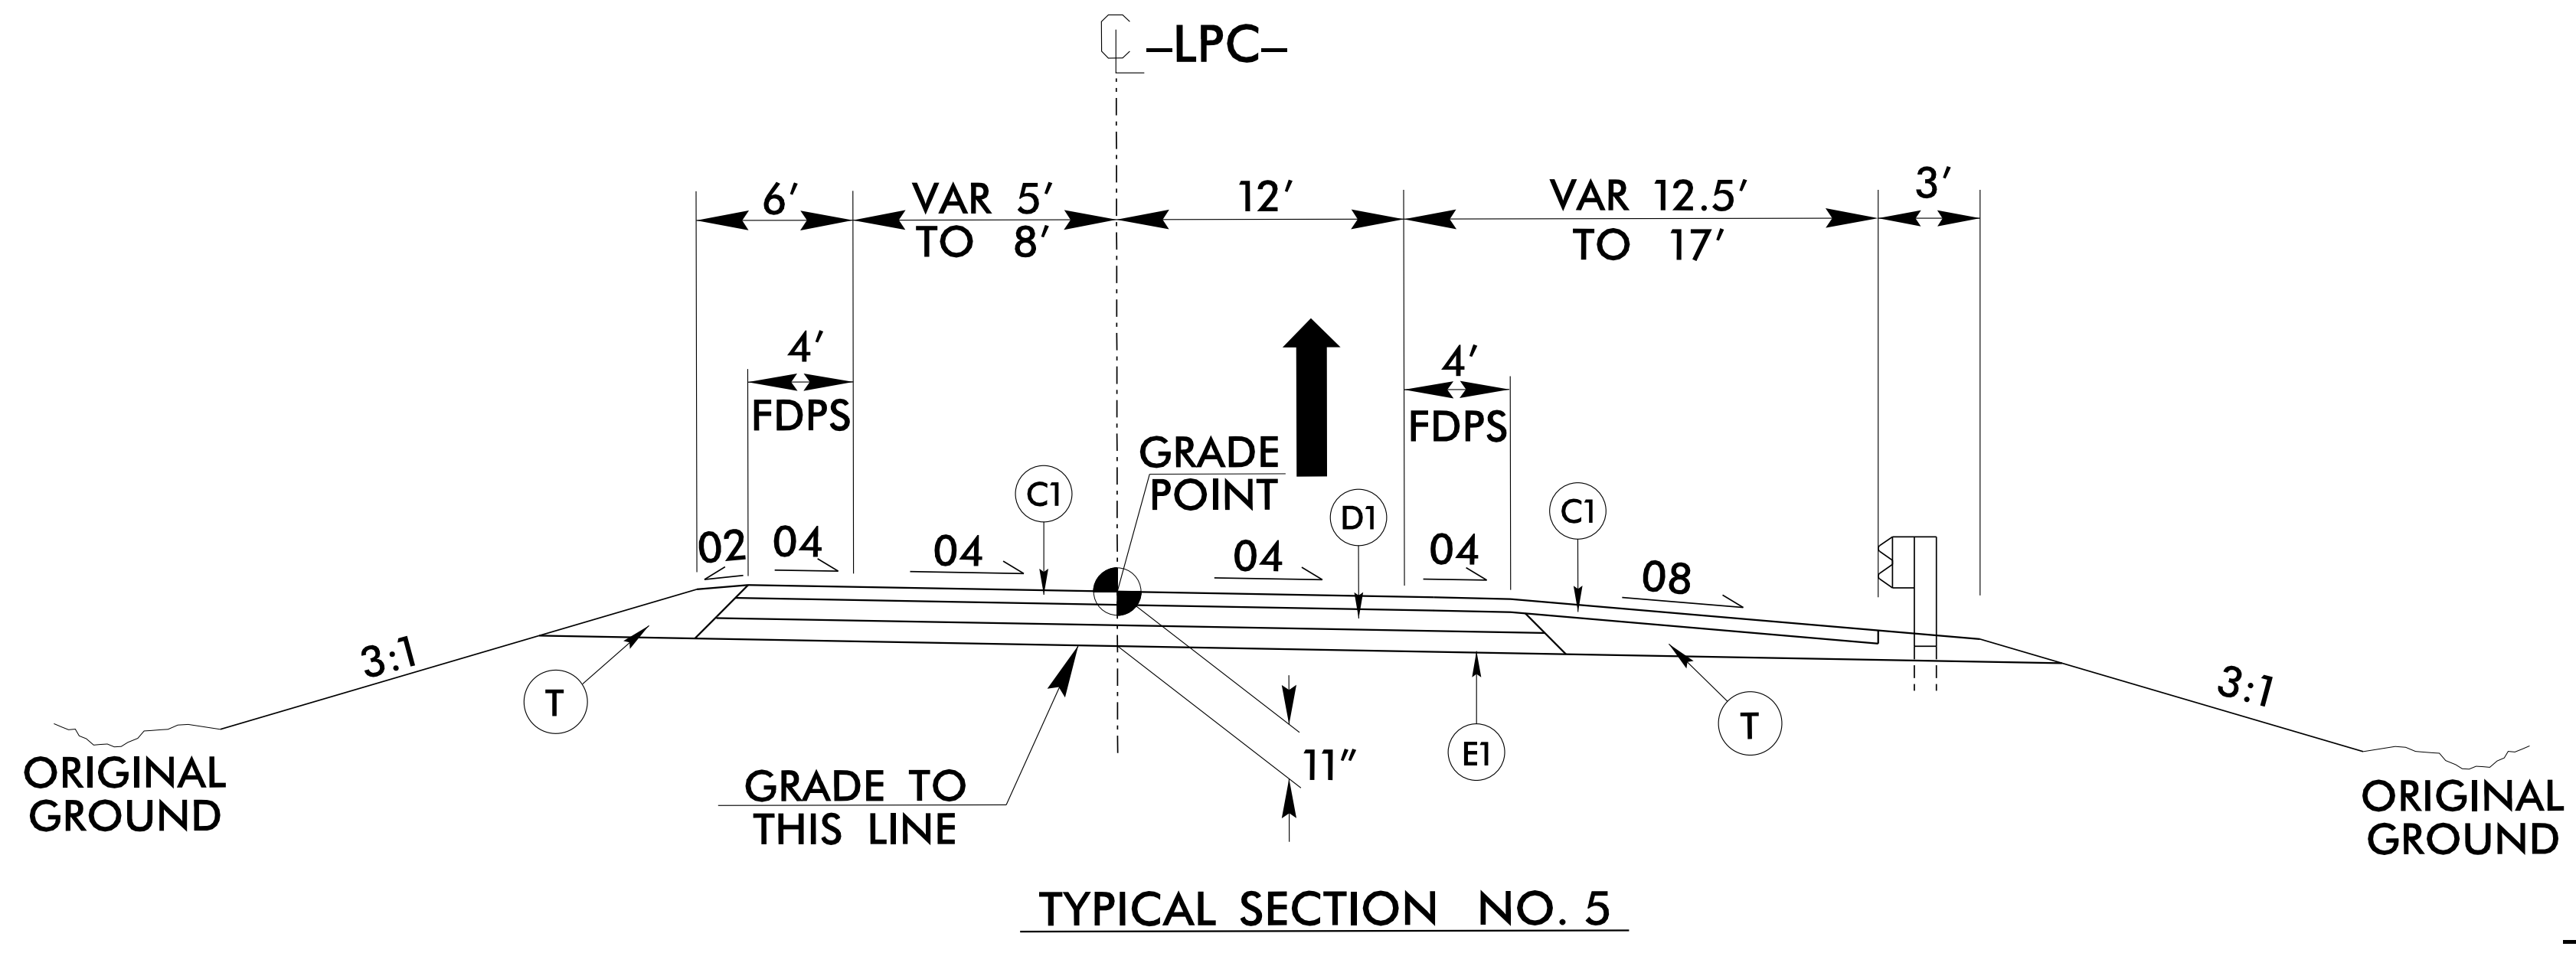

USE TYPICAL SECTION NO. 5  
 -LPC- STA. 10+75.53 to -LPC- STA. 13+50.00

10/28/2024 9:56:34 AM  
 J:\Projects\B-5372\2A-3\typ.dgn