

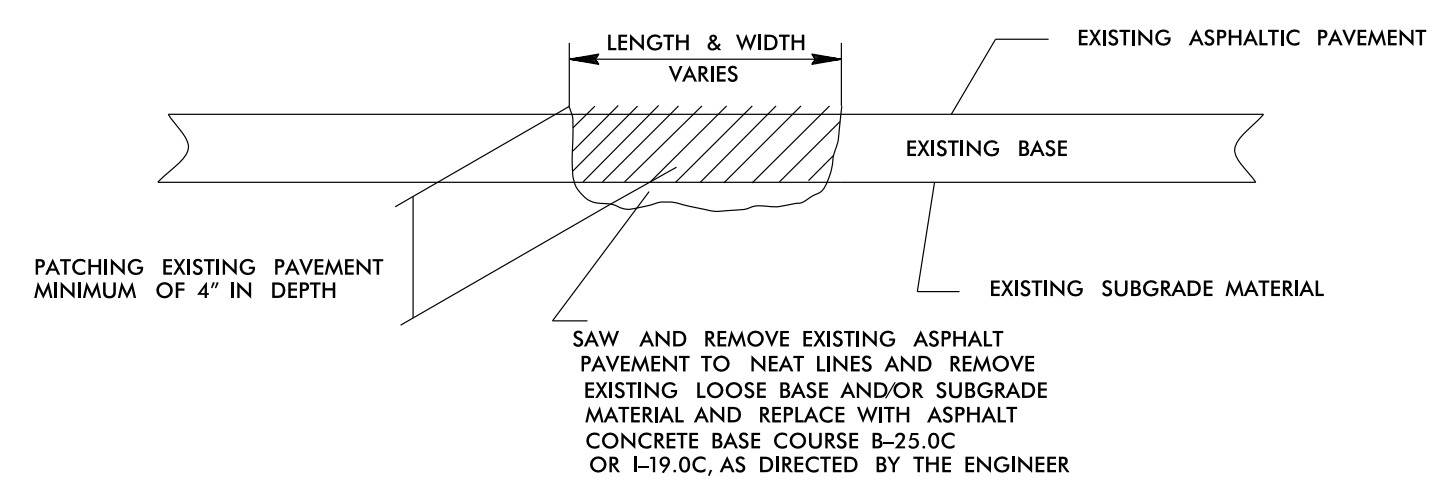


DETAILS


DETAILS OF PATCHING EXISTING PAVEMENT PRIOR TO RESURFACING

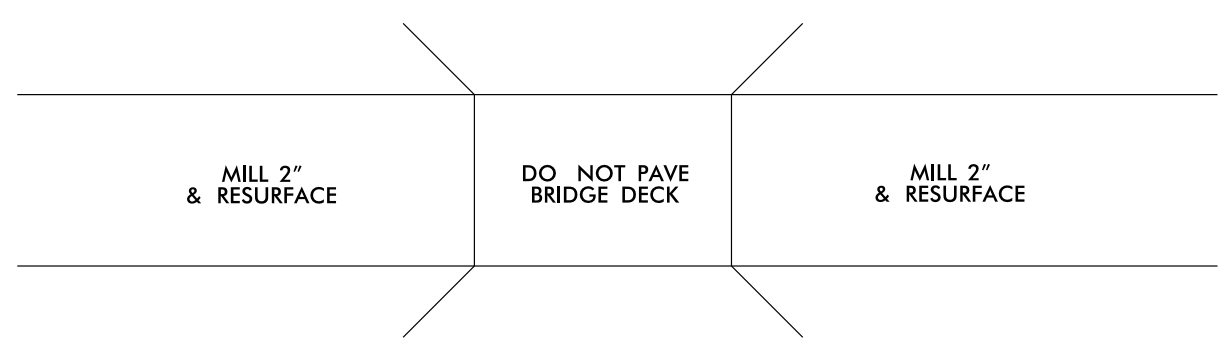

PAVEMENT TIE-IN DETAIL

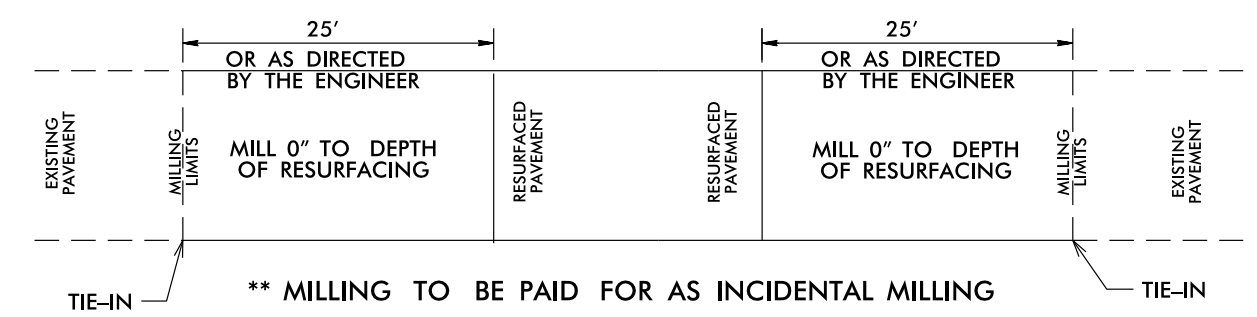

**BRIDGE DRAWING FOR
MAP #1 US 1 NB BRIDGES #476 and #478**

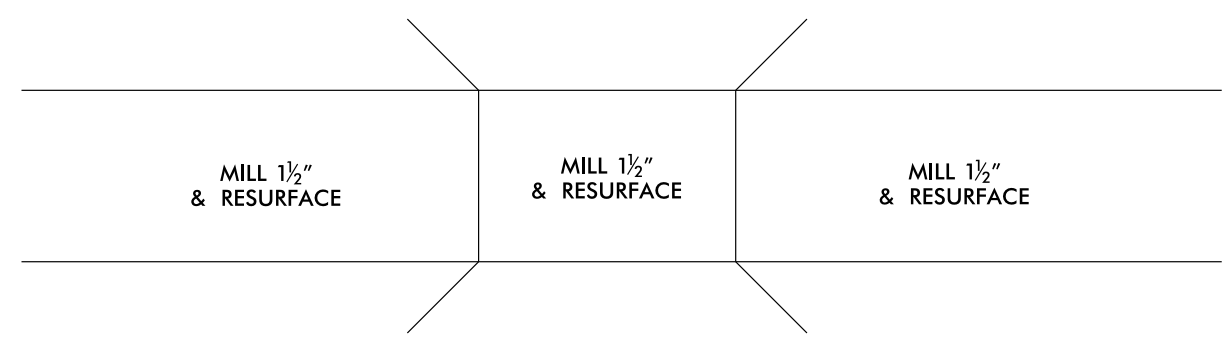

**BRIDGE DRAWING FOR
MAP #9 NC 42 BRIDGE #15**