




# DETAILS

## DETAILS OF PATCHING EXISTING PAVEMENT PRIOR TO RESURFACING

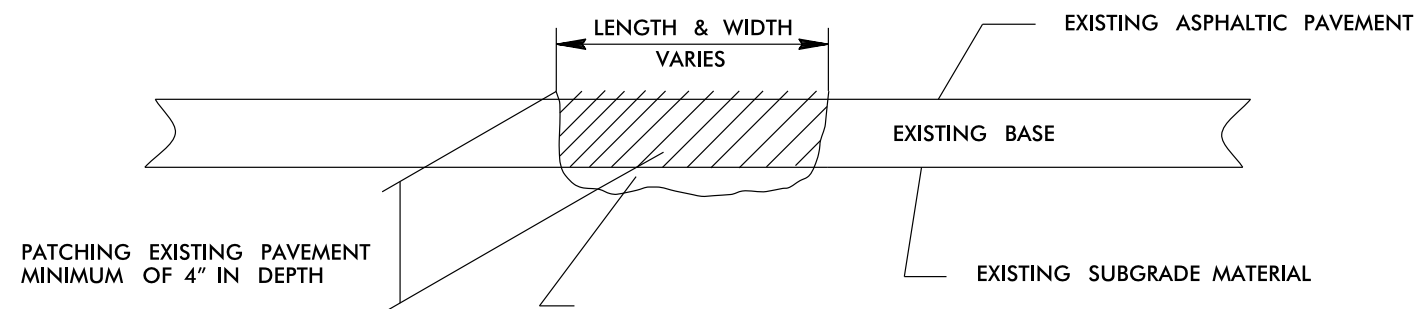


SAW AND REMOVE EXISTING ASPHALT PAVEMENT TO NEAT LINES AND REMOVE EXISTING LOOSE BASE AND/OR SUBGRADE MATERIAL AND REPLACE WITH ASPHALT CONCRETE BASE COURSE B-25.0C OR I-19.0C, AS DIRECTED BY THE ENGINEER

## PAVEMENT TIE-IN DETAIL

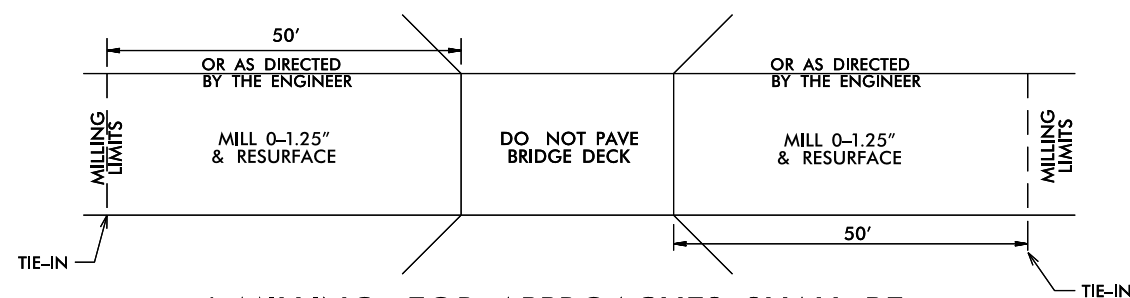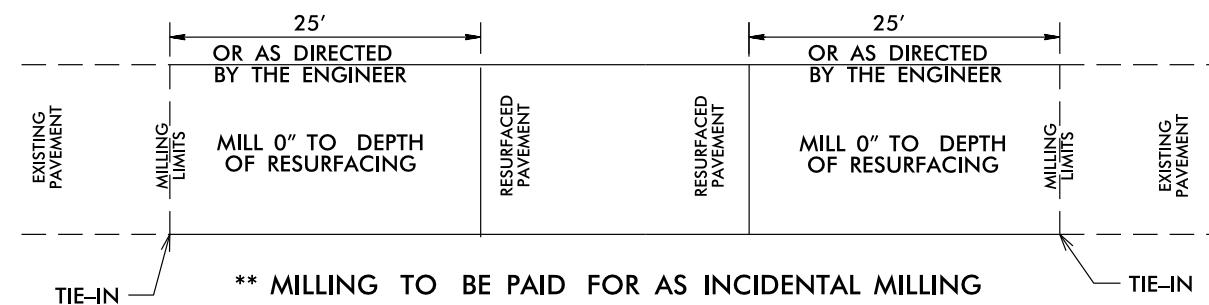

\* MILLING FOR APPROACHES SHALL BE PAID FOR UNDER INCIDENTAL MILLING

**BRIDGE DRAWING FOR  
MAP #9 BONLEE CARBONTON RD BRIDGE #200**

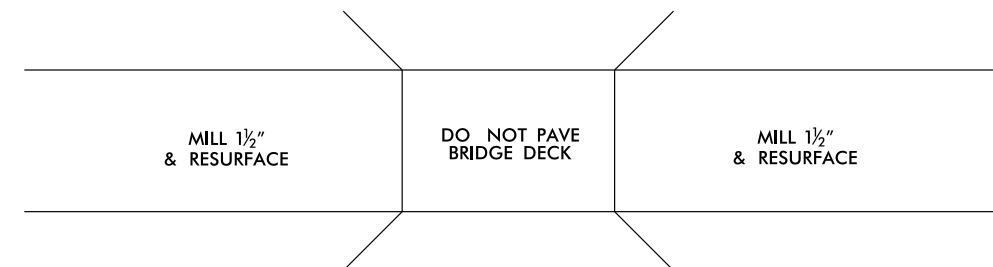

**BRIDGE DRAWING FOR  
MAP #10 PINEY GROVE CHURCH RD BRIDGE #449**