
PROJECT REFERENCE NO. SHEET NO.

U-3422A SCP-5

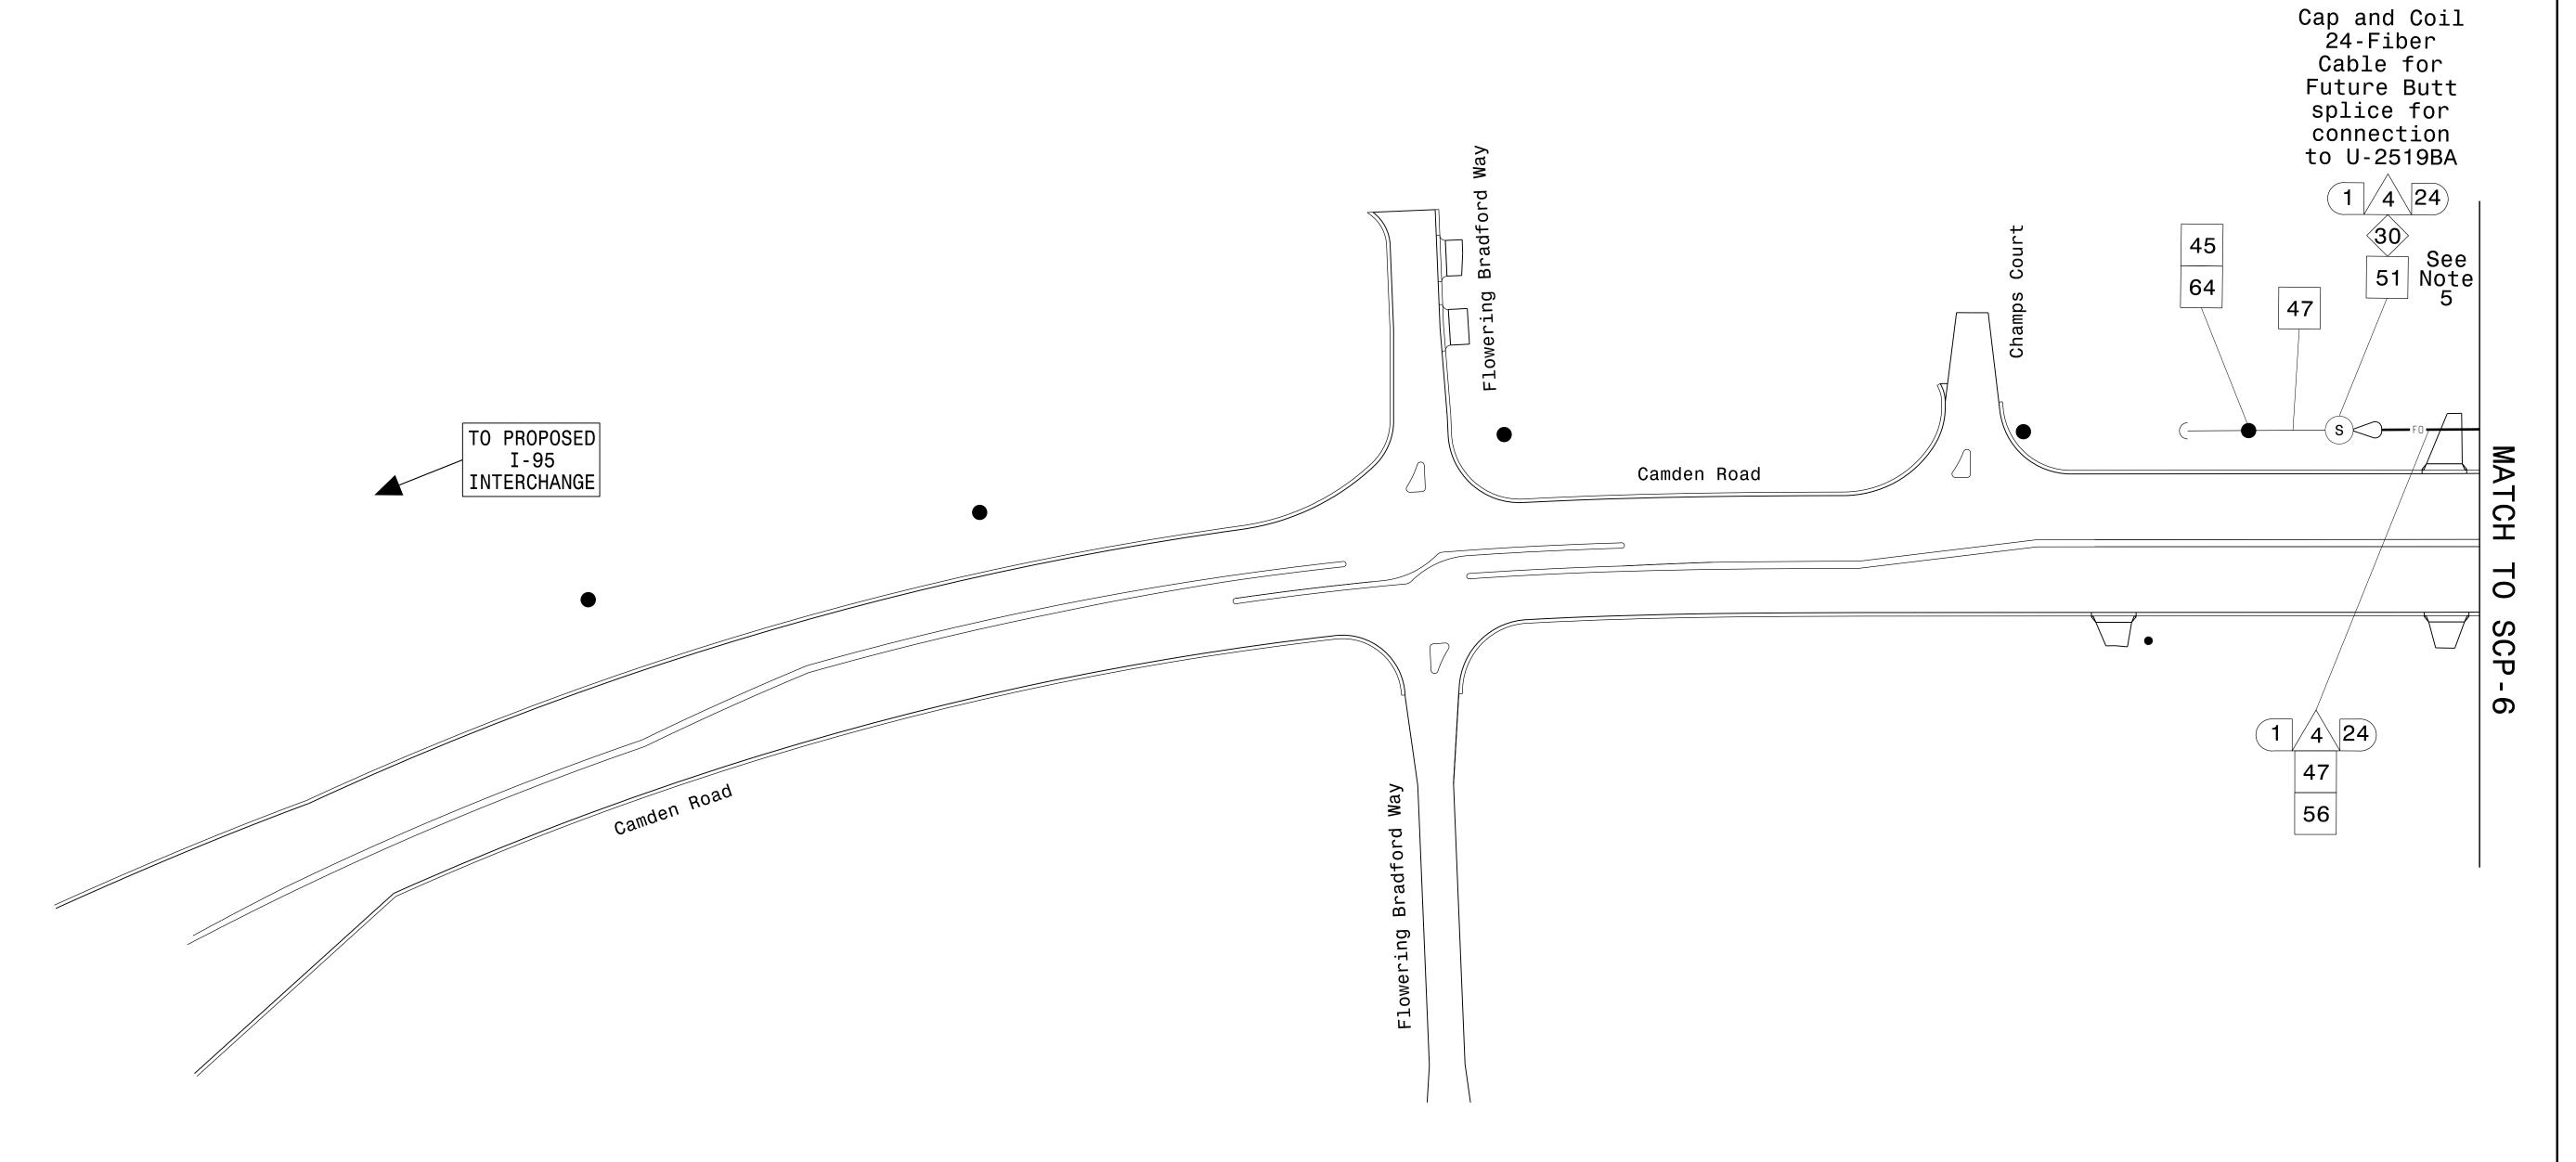


PROJECT NOTES (FIBER):


- 1. THE WIRELESS CLOSED LOOP SYSTEM SHALL BE MAINTAINED.
- 2. FIBER OPTIC CABLE EQUIPMENT AS SHOWN ON PLANS SHALL BE INSTALLED FOR FUTURE USE.
- 3. ALL FIBER OPTIC EQUIPMENT SHOWN SHALL BE INSTALLED, BUT NO SPLICING WILL BE PERFORMED. COIL AND CAP ALL FIBER OPTIC CABLES AT ENDS. SPLICING WILL BE DONE BY OTHERS.
- 4. FIBER OPTIC CABLE SHALL BE TESTED AFTER INSTALLATION TO ENSURE FUTURE COMMUNICATIONS ALONG ROUTE.
- 5. INSTALL 200' OF SLACK FO CABLE AT THIS LOCATION.

FIBER INSTALLATION NOTES:

1) CONTACT ENGINEER FOR SPECIFIC ATTACHMENT HEIGHT FOR NCDOT SIGNAL COMMUNICATION CABLE.



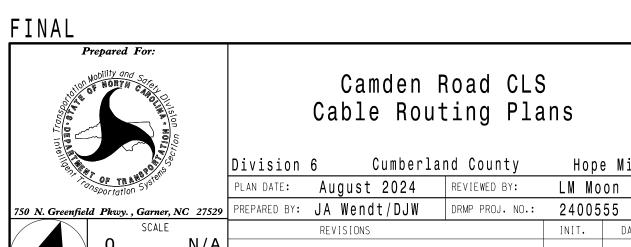

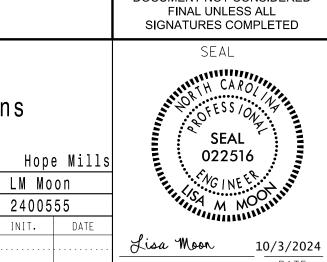

DOCUMENT NOT CONSIDERED