
PROJECT REFERENCE NO. U-3422A

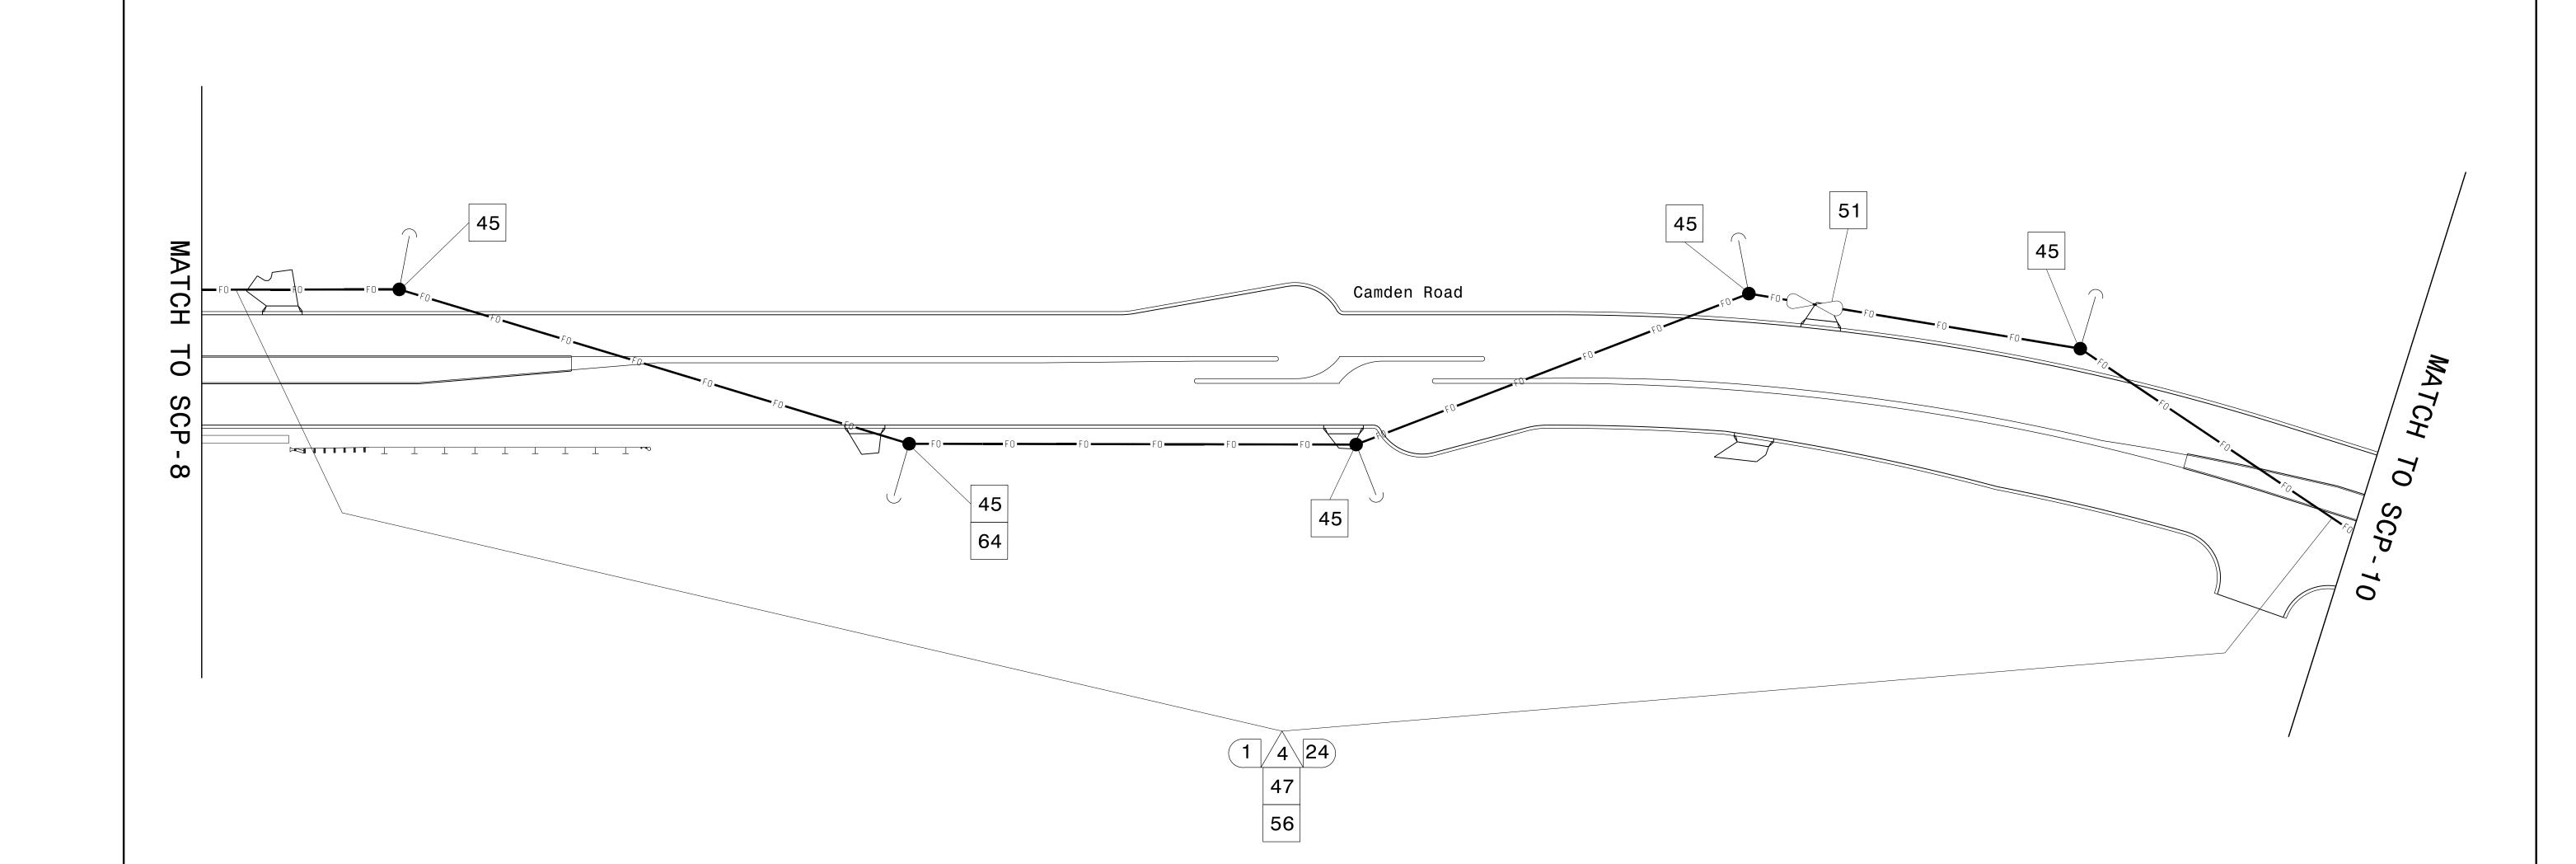

FIBER INSTALLATION NOTES:

COMMUNICATIONS ALONG ROUTE.

PROJECT NOTES (FIBER):

1) CONTACT ENGINEER FOR SPECIFIC ATTACHMENT HEIGHT FOR NCDOT SIGNAL COMMUNICATION CABLE.

4. FIBER OPTIC CABLE SHALL BE TESTED AFTER INSTALLATION TO ENSURE FUTURE

2. FIBER OPTIC CABLE EQUIPMENT AS SHOWN ON PLANS SHALL BE INSTALLED FOR FUTURE USE.

3. ALL FIBER OPTIC EQUIPMENT SHOWN SHALL BE INSTALLED, BUT NO SPLICING WILL BE PERFORMED. COIL AND CAP ALL FIBER OPTIC CABLES AT ENDS. SPLICING WILL BE DONE BY OTHERS.

1. THE WIRELESS CLOSED LOOP SYSTEM SHALL BE MAINTAINED.

5. INSTALL 200' OF SLACK FO CABLE AT THIS LOCATION.





0

FINAL

Camden Road CLS Cable Routing Plans

Division 6 Cumberland County Hope Mills PLAN DATE: August 2024 REVIEWED BY: LM Moon 750 N. Greenfield Pkwy., Garner, NC 27529 PREPARED BY: JA Wendt/DJW DRMP PROJ. NO.: 2400555 REVISIONS INIT. DATE

022516

DOCUMENT NOT CONSIDERED

FINAL UNLESS ALL SIGNATURES COMPLETED