

5/14/2024




CDM Smith Inc. 5400 Glenwood Avenue Suite 400 Raleigh, NC 27612-3228 NC COA No. F-1255


PROJECT REFERENCE NO.	U-3422	SHEET NO.	UC-03H
DESIGNED BY:	SSM	Signed by:	
DRAWN BY:	SSM	Professional Engineer Seal: 045468	
CHECKED BY:	HMH	MICHAEL A. POLLARD	
APPROVED BY:	MAP	NORTH CAROLINA DEPARTMENT OF TRANSPORTATION	
REVISION:		UTILITIES ENGINEERING SEC. PHONE: (919) 707-6690 FAX: (919) 250-4151	
UTILITY CONSTRUCTION PLANS ONLY			

DOCUMENT NOT CONSIDERED FINAL UNLESS ALL SIGNATURES COMPLETED

UTILITY CONSTRUCTION

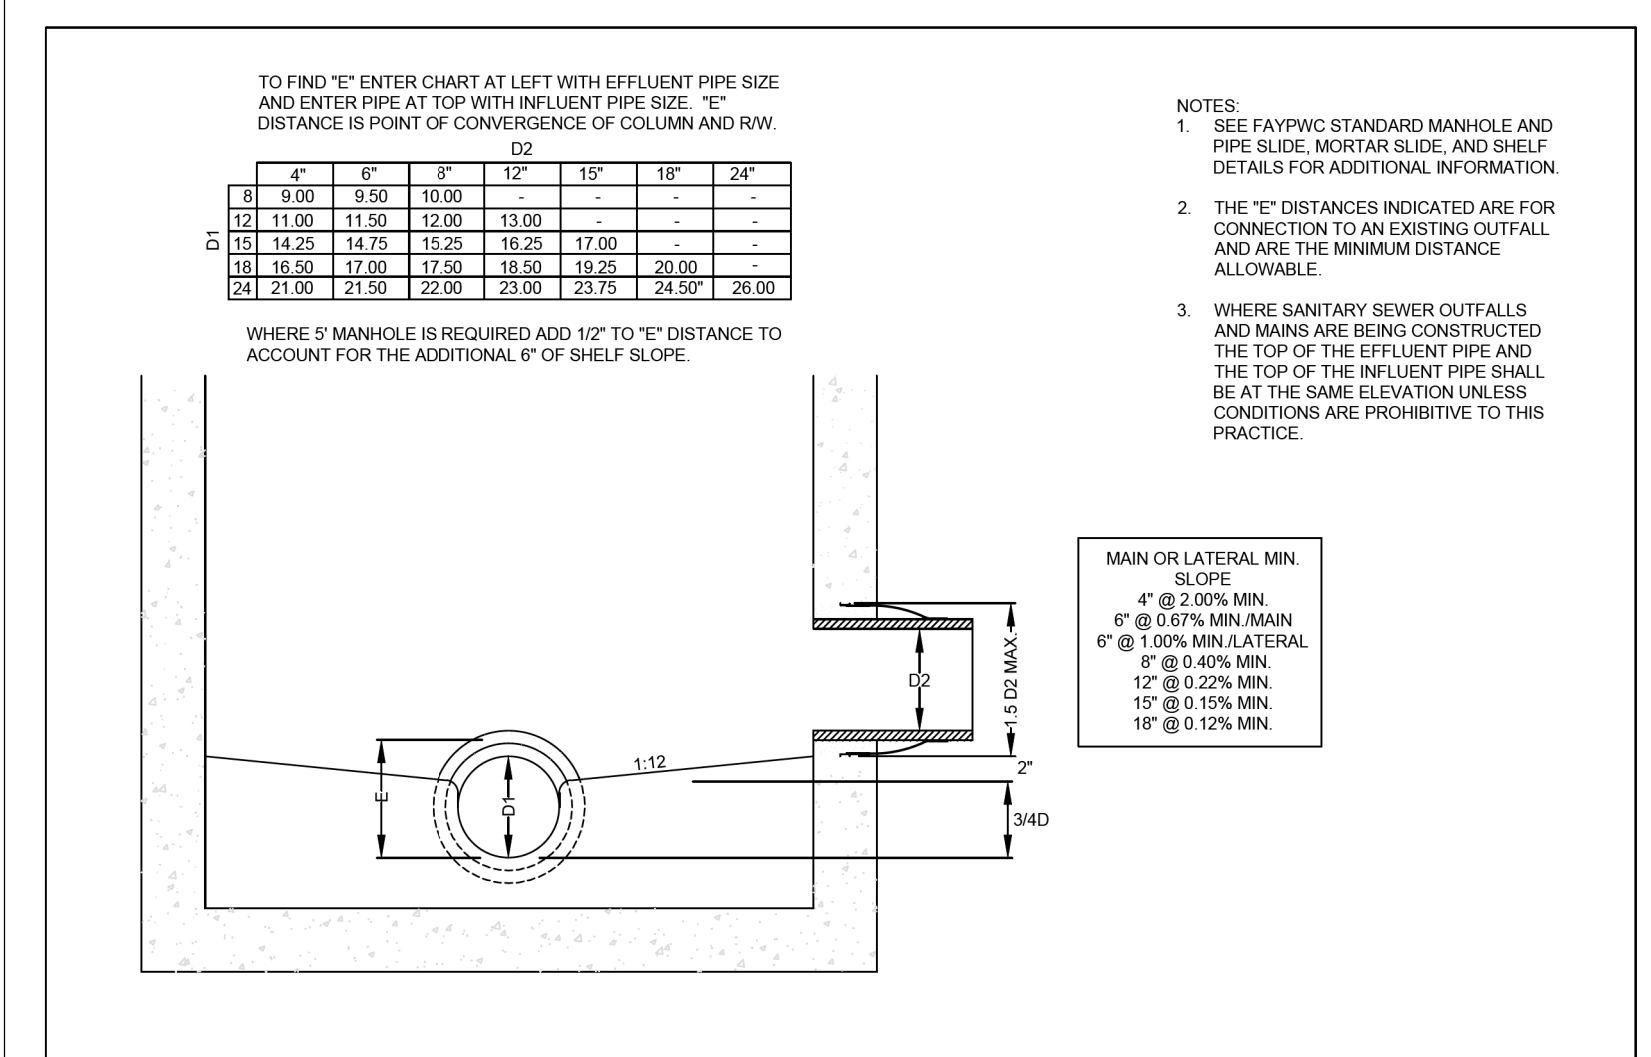


MH CONNECTION DESIGN GUIDE N.T.S.		FAYETTEVILLE PUBLIC WORKS COMMISSION FAYETTEVILLE, N.C.	NO.	DATE	REVISION
SHEET NO. 1 OF 1	DWG. NO. S.18 DATE: JULY 01, 2024	WATER RESOURCES ENGINEERING DEPARTMENT			

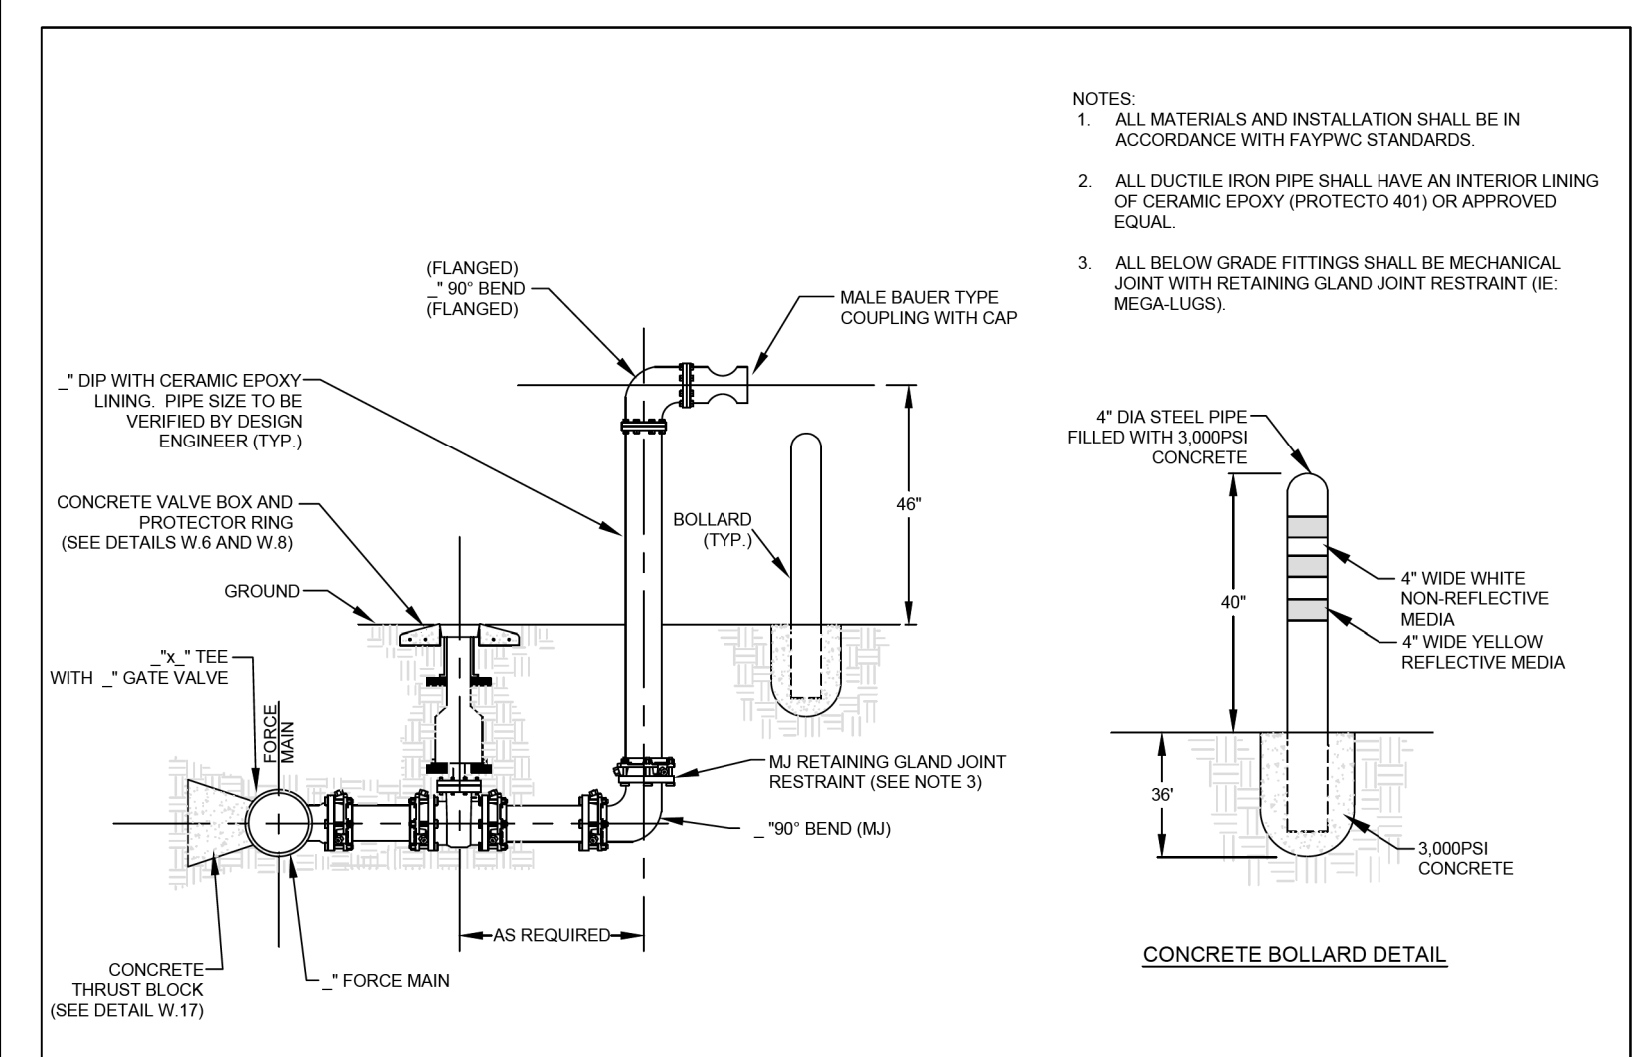


FORCE MAIN BY-PASS PUMPING ASSEMBLY N.T.S.		FAYETTEVILLE PUBLIC WORKS COMMISSION FAYETTEVILLE, N.C.	NO.	DATE	REVISION
SHEET NO. 1 OF 1	DWG. NO. S.21 DATE: JULY 01, 2024	WATER RESOURCES ENGINEERING DEPARTMENT			


NOTE:
ANY REFERENCE TO FAYPWC PROJECT COORDINATOR, PWC COORDINATOR OR FAYPWC (FAYETTEVILLE PUBLIC WORKS COMMISSION) SHALL BE INTERPRETTED AS A REFERENCE TO THE ENGINEER.

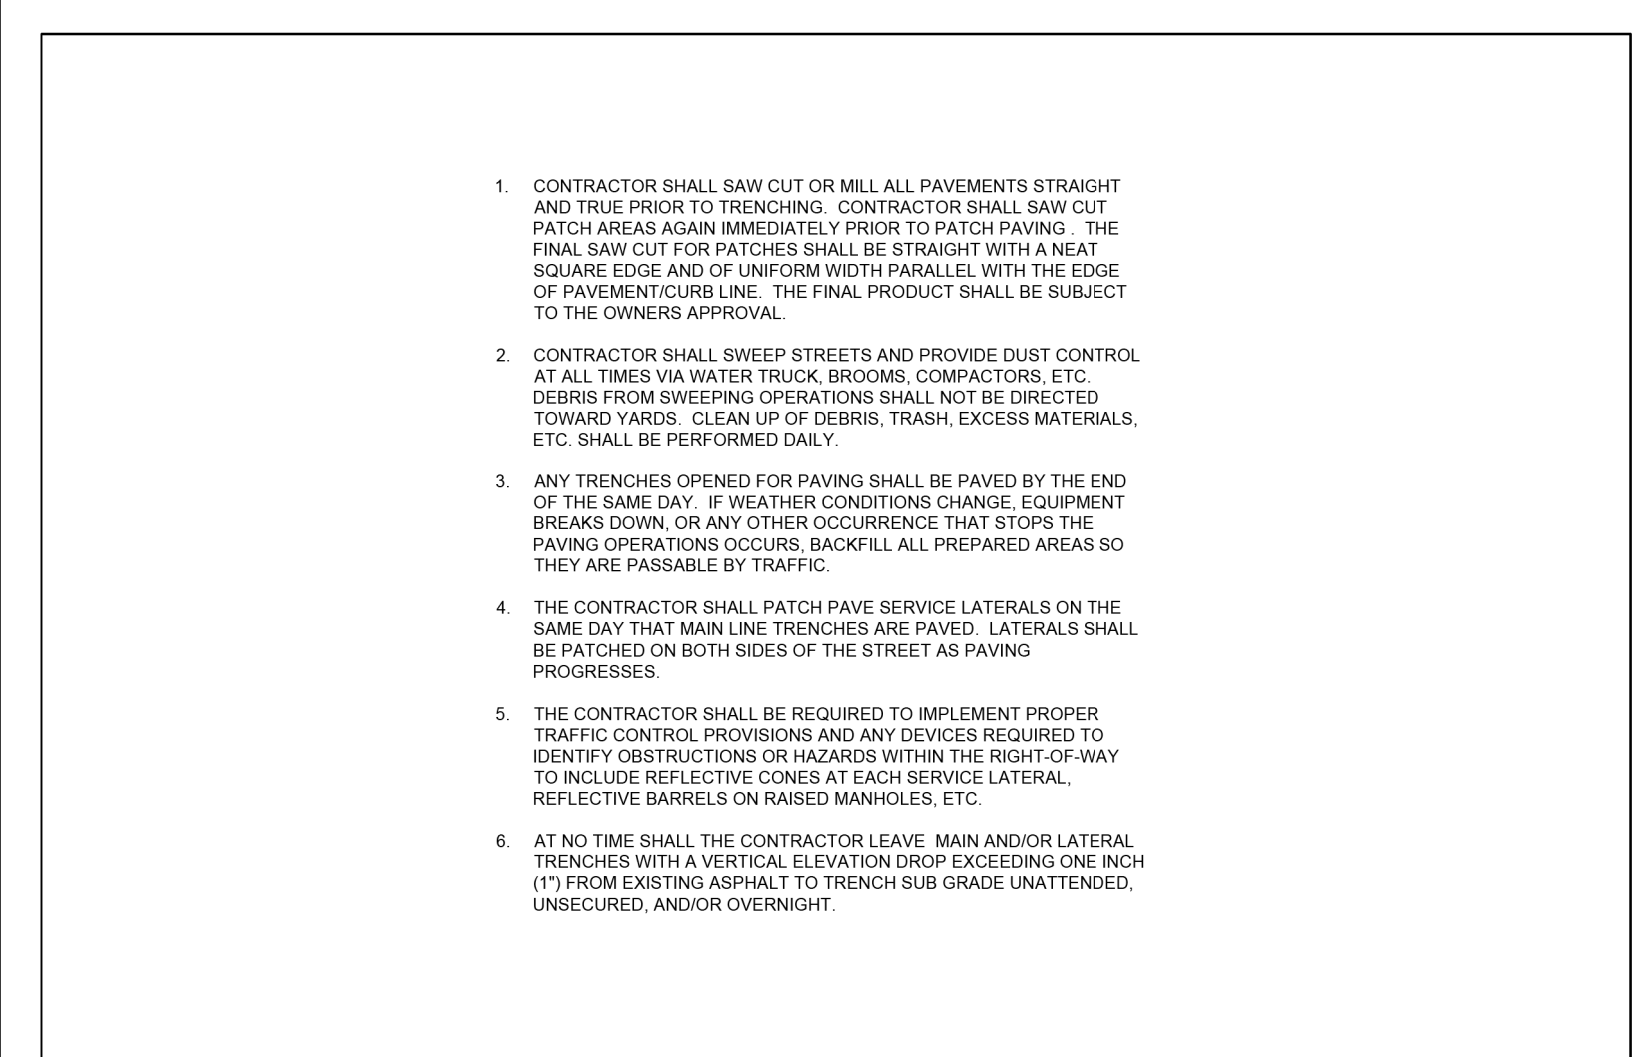


PAVEMENT REPAIR NOTES N.T.S.		FAYETTEVILLE PUBLIC WORKS COMMISSION FAYETTEVILLE, N.C.	NO.	DATE	REVISION
SHEET NO. 1 OF 1	DWG. NO. M.1 DATE: JULY 01, 2024	WATER RESOURCES ENGINEERING DEPARTMENT	1	07/10	REVISED, DELETED NOTES

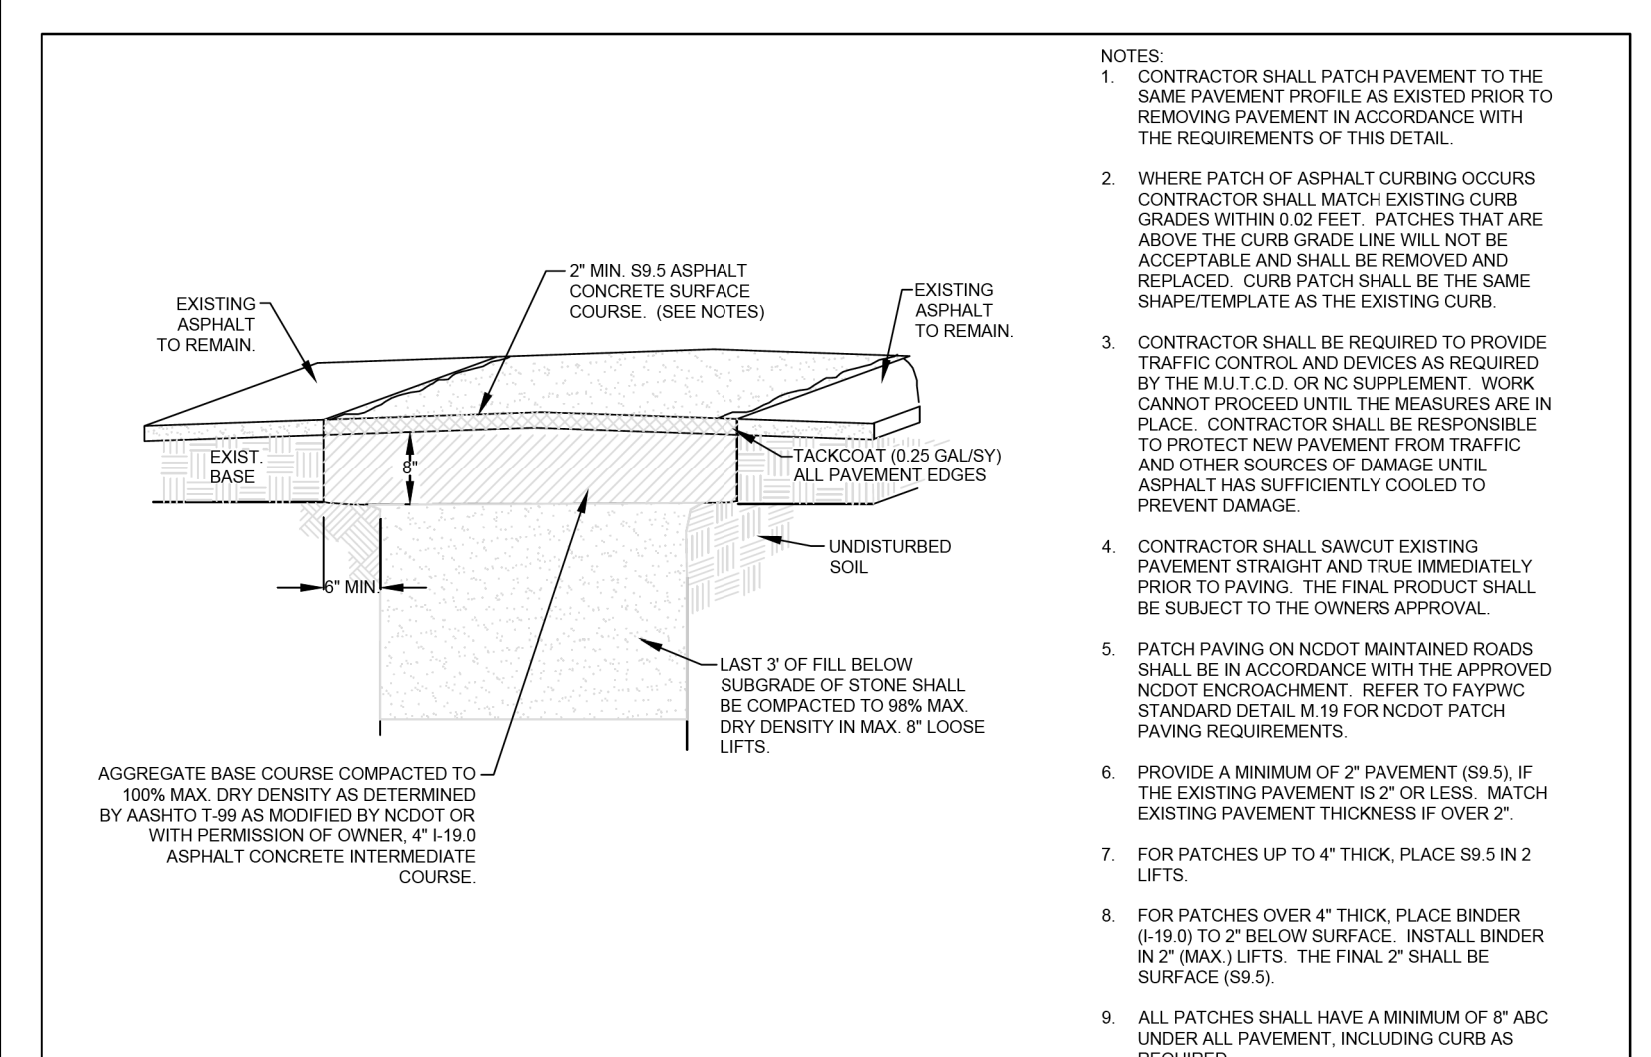


PERMANENT PAVEMENT PATCH N.T.S.		FAYETTEVILLE PUBLIC WORKS COMMISSION FAYETTEVILLE, N.C.	NO.	DATE	REVISION
SHEET NO. 1 OF 1	DWG. NO. M.2 DATE: JULY 01, 2024	WATER RESOURCES ENGINEERING DEPARTMENT	1	01/07	CHANGED ASPHALT MIX
			2	08/10	REVISED, DELETED NOTES

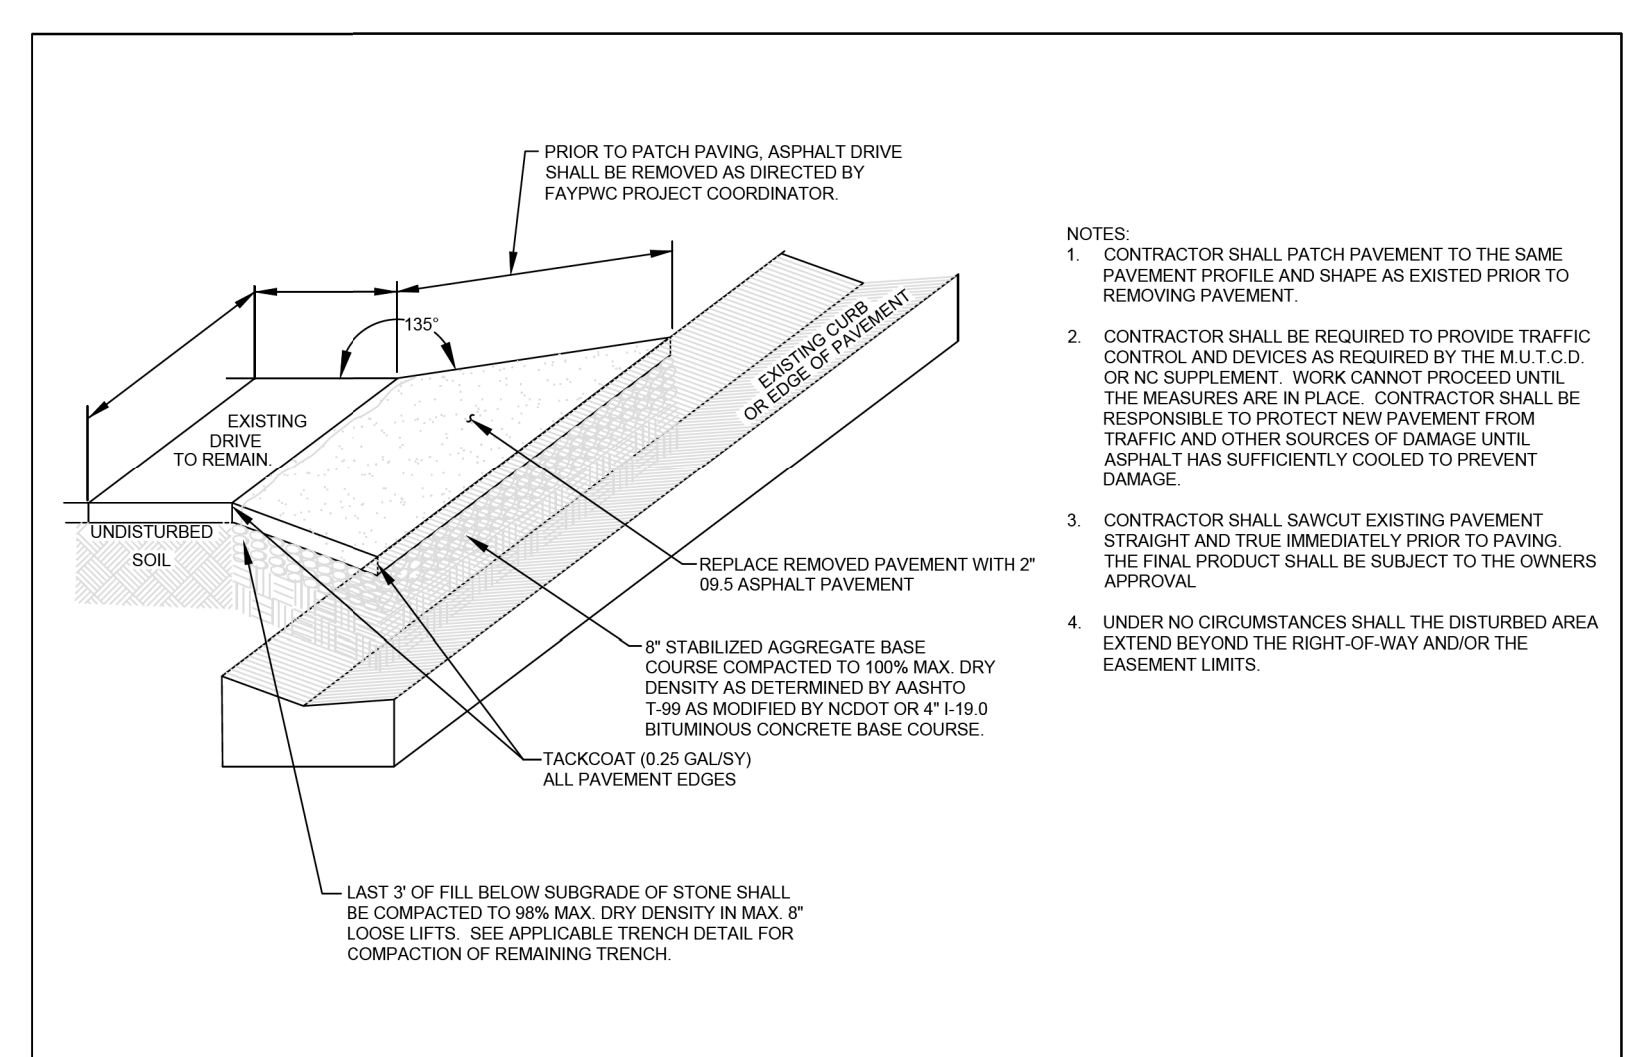


ASPHALT DRIVEWAY/PARKING LOT PATCH N.T.S.		FAYETTEVILLE PUBLIC WORKS COMMISSION FAYETTEVILLE, N.C.	NO.	DATE	REVISION
SHEET NO. 1 OF 1	DWG. NO. M.4 DATE: JULY 01, 2024	WATER RESOURCES ENGINEERING DEPARTMENT	1	08/10	REVISED, DELETED NOTES

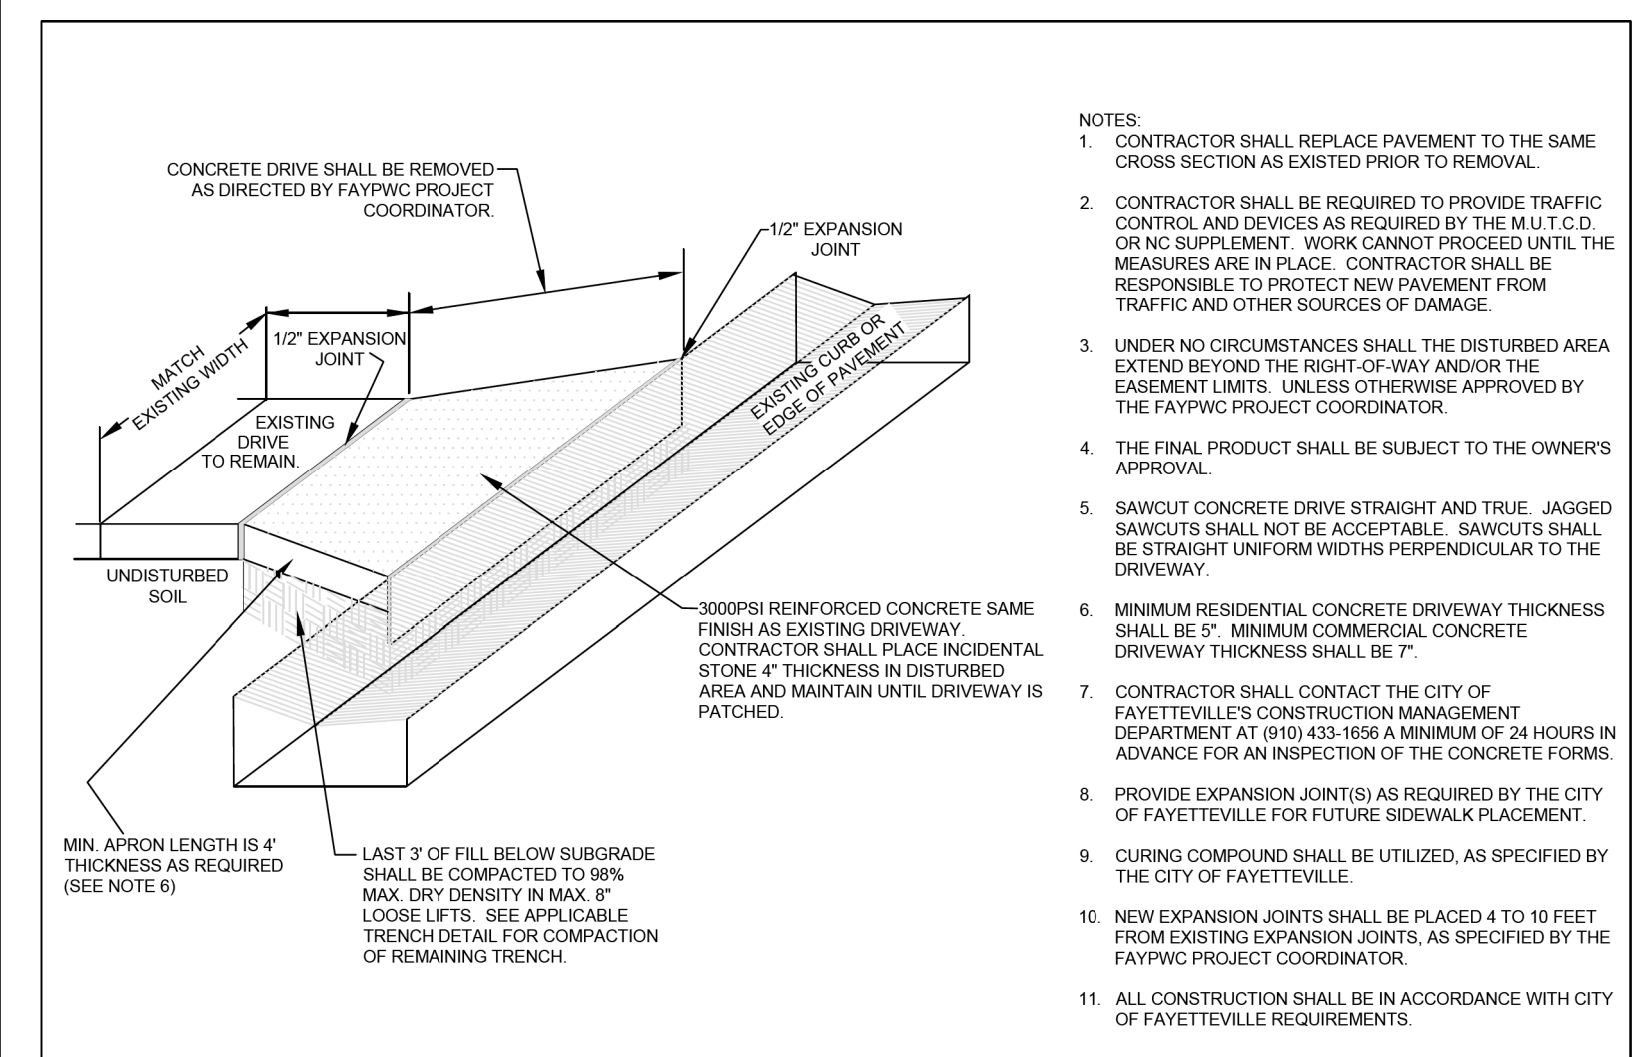

CONCRETE DRIVEWAY PATCH N.T.S.		FAYETTEVILLE PUBLIC WORKS COMMISSION FAYETTEVILLE, N.C.	NO.	DATE	REVISION
SHEET NO. 1 OF 1	DWG. NO. M.5 DATE: JULY 01, 2024	WATER RESOURCES ENGINEERING DEPARTMENT			

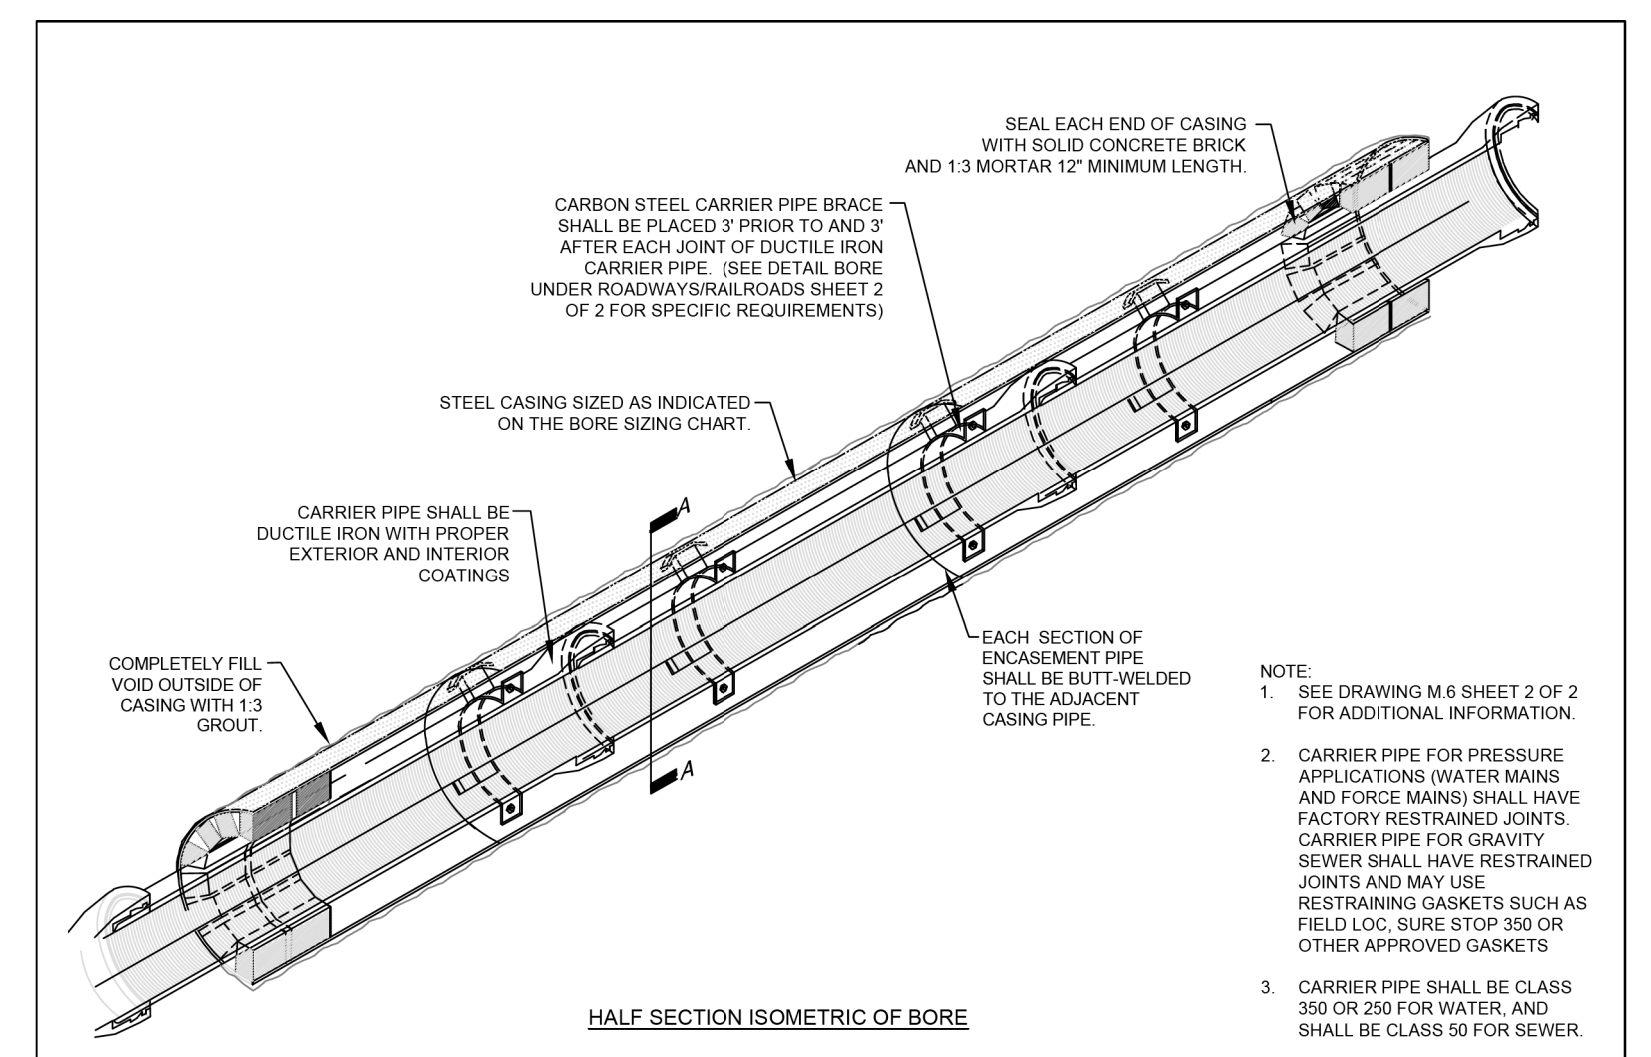

BORE UNDER ROADWAYS/RAILROADS N.T.S.		FAYETTEVILLE PUBLIC WORKS COMMISSION FAYETTEVILLE, N.C.	NO.	DATE	REVISION
SHEET NO. 1 OF 2	DWG. NO. M.6 DATE: JULY 01, 2024	WATER RESOURCES ENGINEERING DEPARTMENT	1	01/05	ADDED NOTES 2 AND 3
			2	10/09	CLARIFIED RESTRAINT REQUIREMENTS

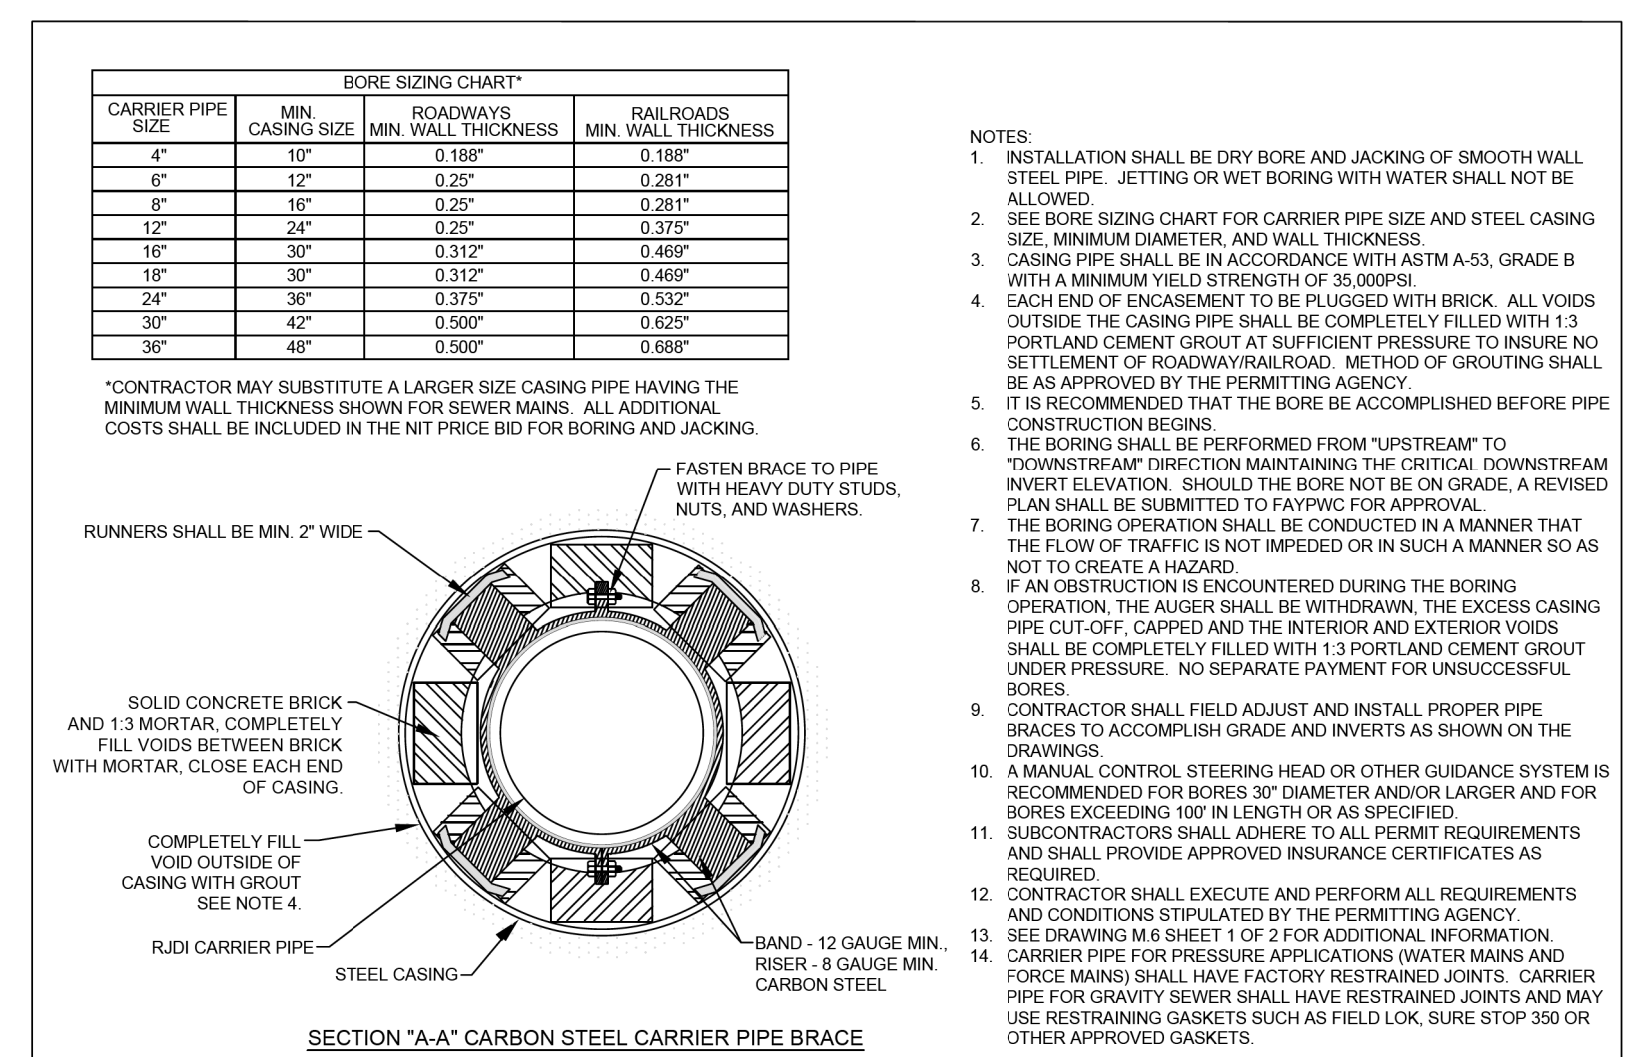

BORE UNDER ROADWAYS/RAILROADS N.T.S.		FAYETTEVILLE PUBLIC WORKS COMMISSION FAYETTEVILLE, N.C.	NO.	DATE	REVISION
SHEET NO. 2 OF 2	DWG. NO. M.6 DATE: JULY 01, 2024	WATER RESOURCES ENGINEERING DEPARTMENT	1	02/11/04	ADDED CARRIER PIPE TO BORE SIZING CHART
			2	07/10	REVISED NOTES, SIZING CHART

REVISIONS

-SYSTEM: 0422_ut-dtl_LUC03-3h.dgn
USER: JONATHAN