


GEOTECHNICAL ENGINEER






DocuSigned by:
Thein Tan Zan 08/06/2024

SIGNATURE DATE

ENGINEER


SIGNATURE DATE

**DOCUMENT NOT CONSIDERED FINAL
UNLESS ALL SIGNATURES COMPLETED**

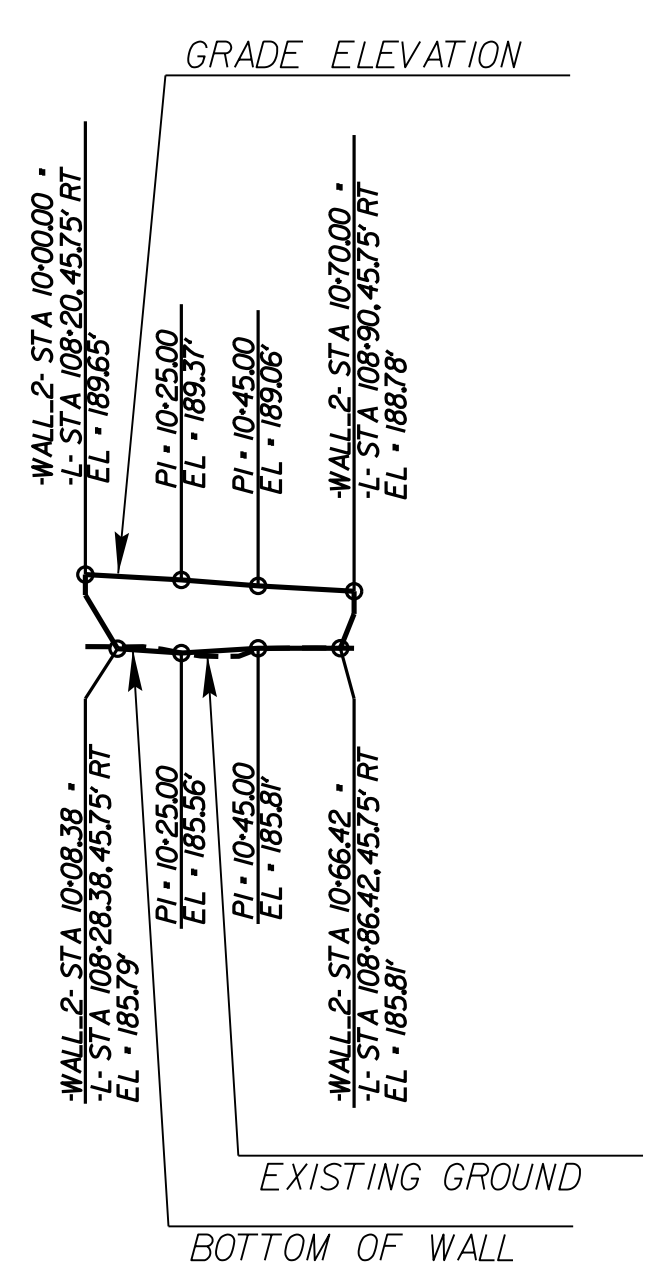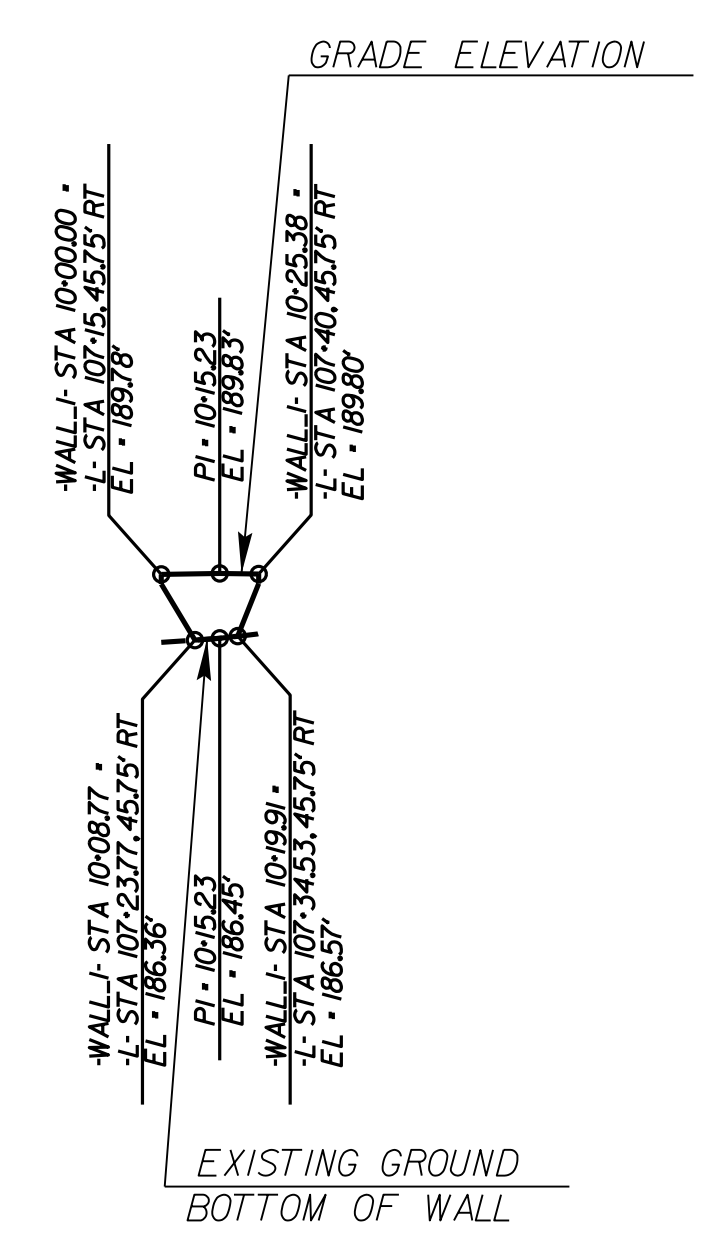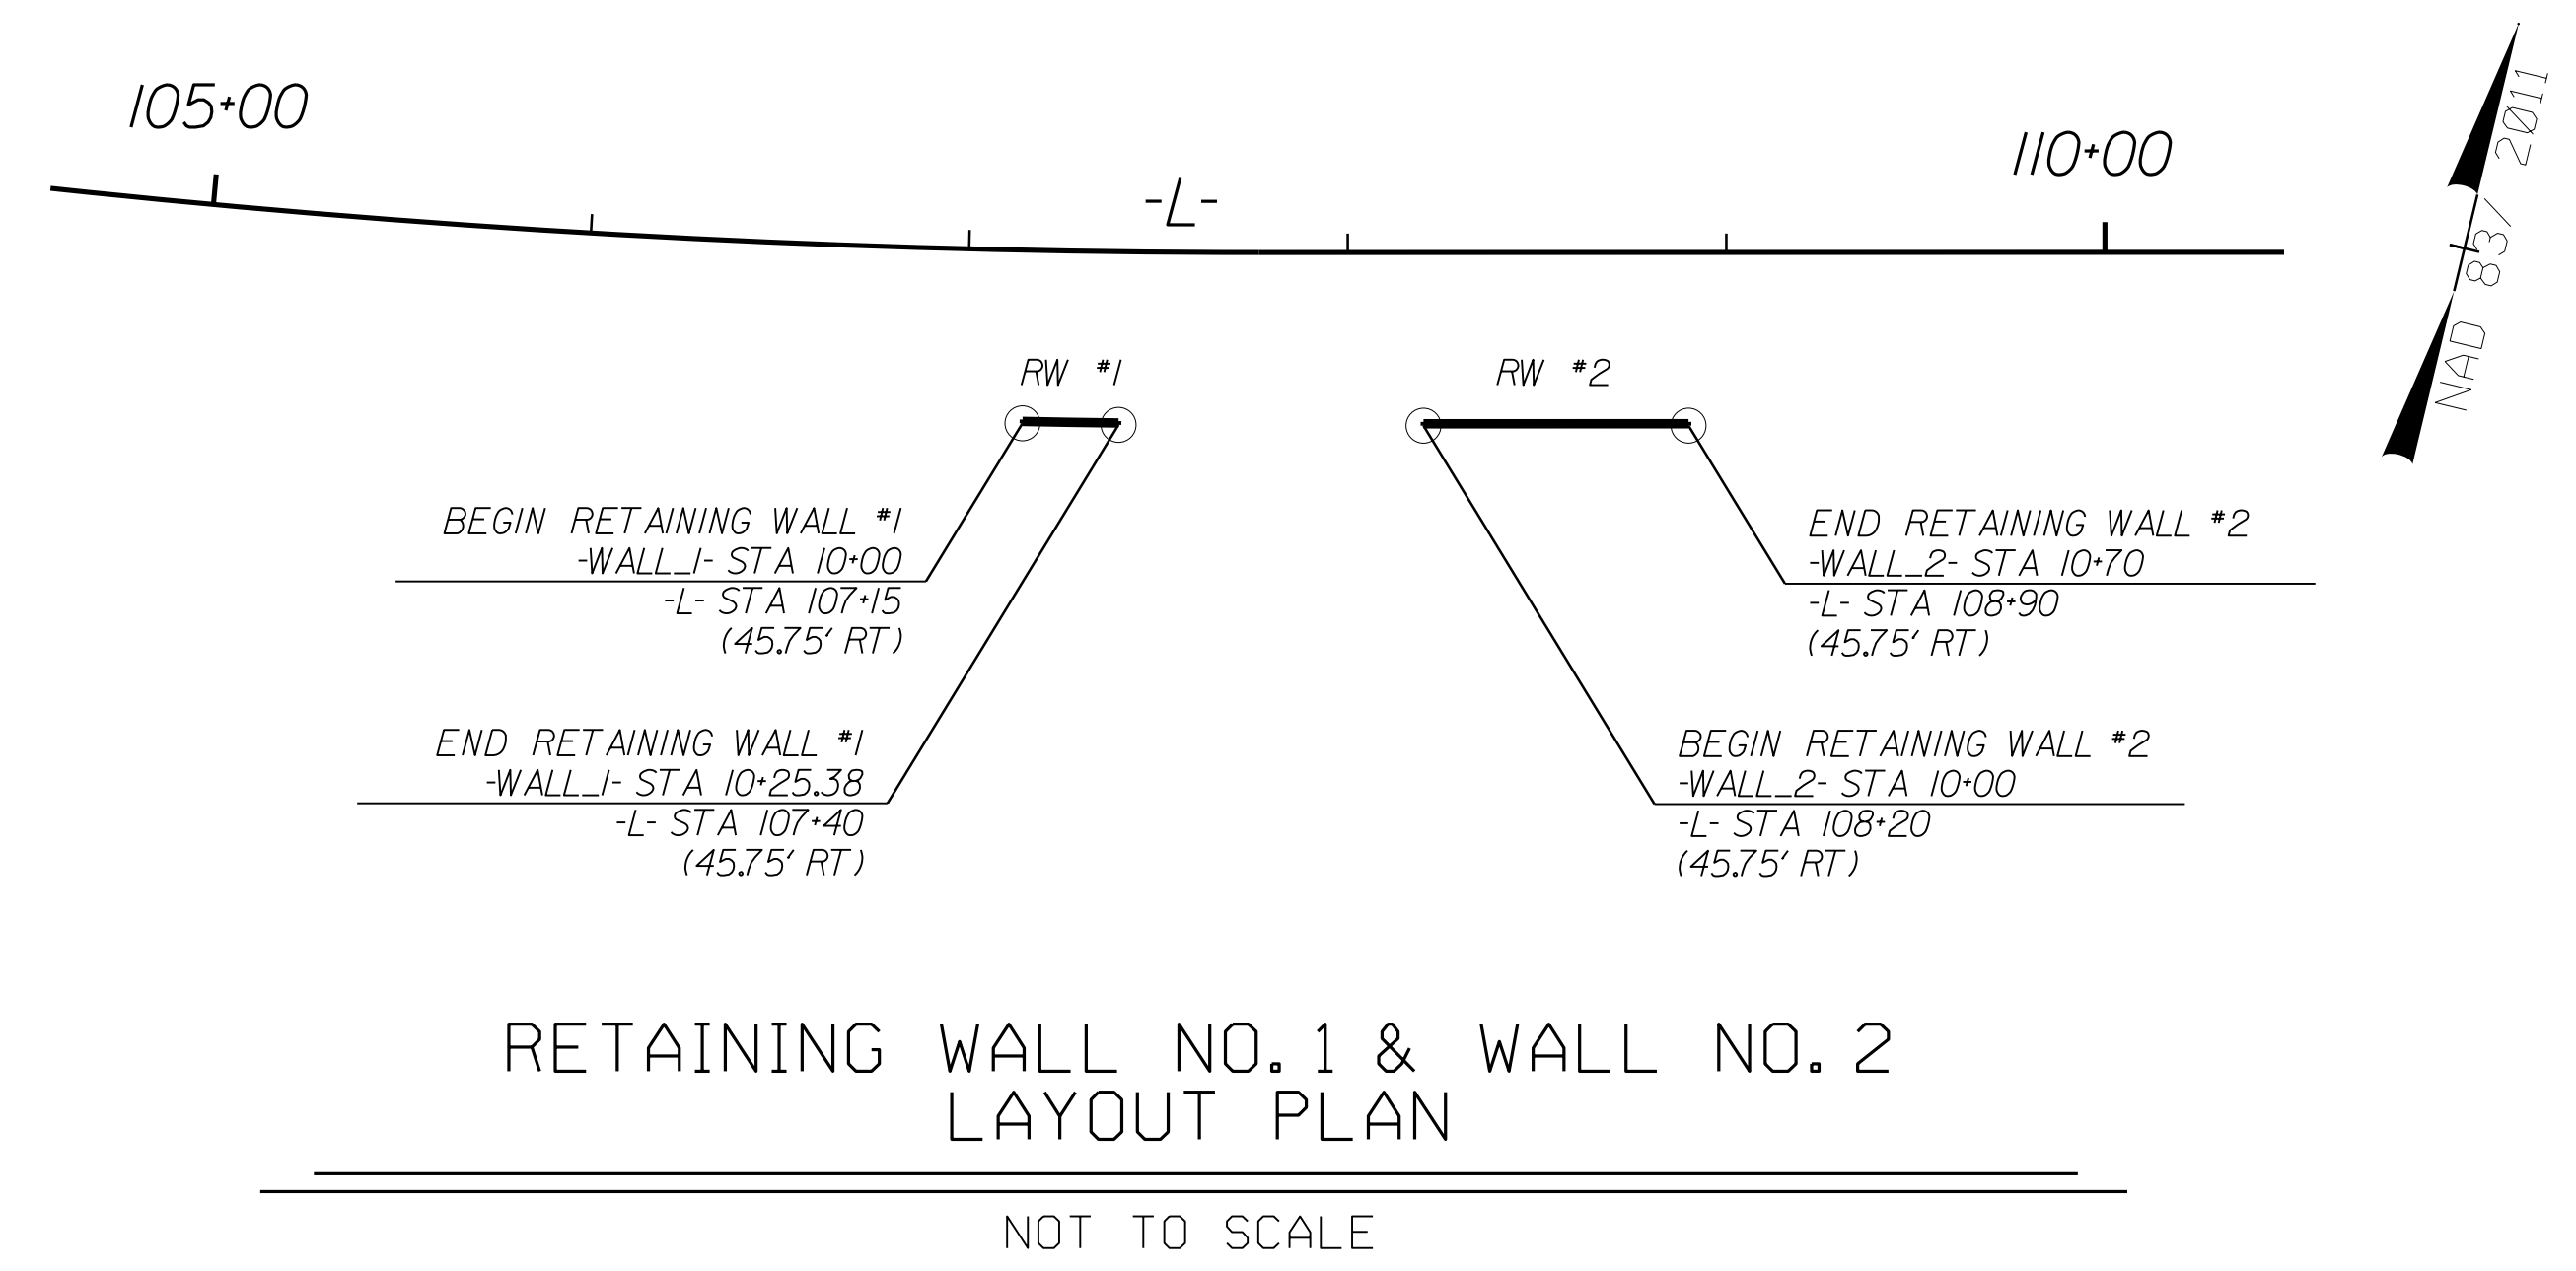

ESTIMATED RETAINING WALL QUANTITIES		
RETAINING WALL NO. 1	SEGMENTAL GRAVITY RETAINING WALLS	90 SQ.FT.
RETAINING WALL NO. 2	SEGMENTAL GRAVITY RETAINING WALLS	300 SQ.FT.

PROJECT NO.: 39001.1.3 (U-3422A)
 CUMBERLAND COUNTY
 STATION: -L- 107+20 & 108+20
 SHEET 1 OF 2

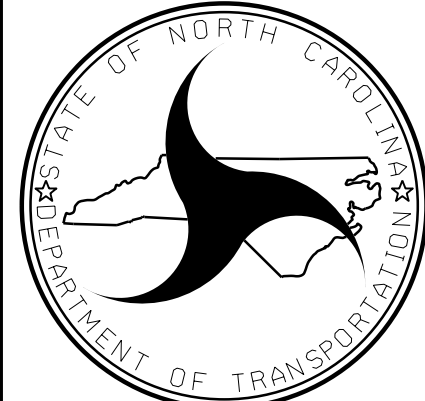

NORTH CAROLINA
DEPARTMENT OF TRANSPORTATION
DIVISION OF HIGHWAYS

GEOTECHNICAL
ENGINEERING UNIT

REVISIONS					
NO.	BY	DATE	NO.	BY	DATE
1			3		
2			4		

RETAINING WALLS
LAYOUT PLAN &
WALL ENVELOPES

SHEET NO.
W-1

PREPARED BY: T. T. ZAN DATE: 08-24
 REVIEWED BY: J. PARK DATE: 08-24