

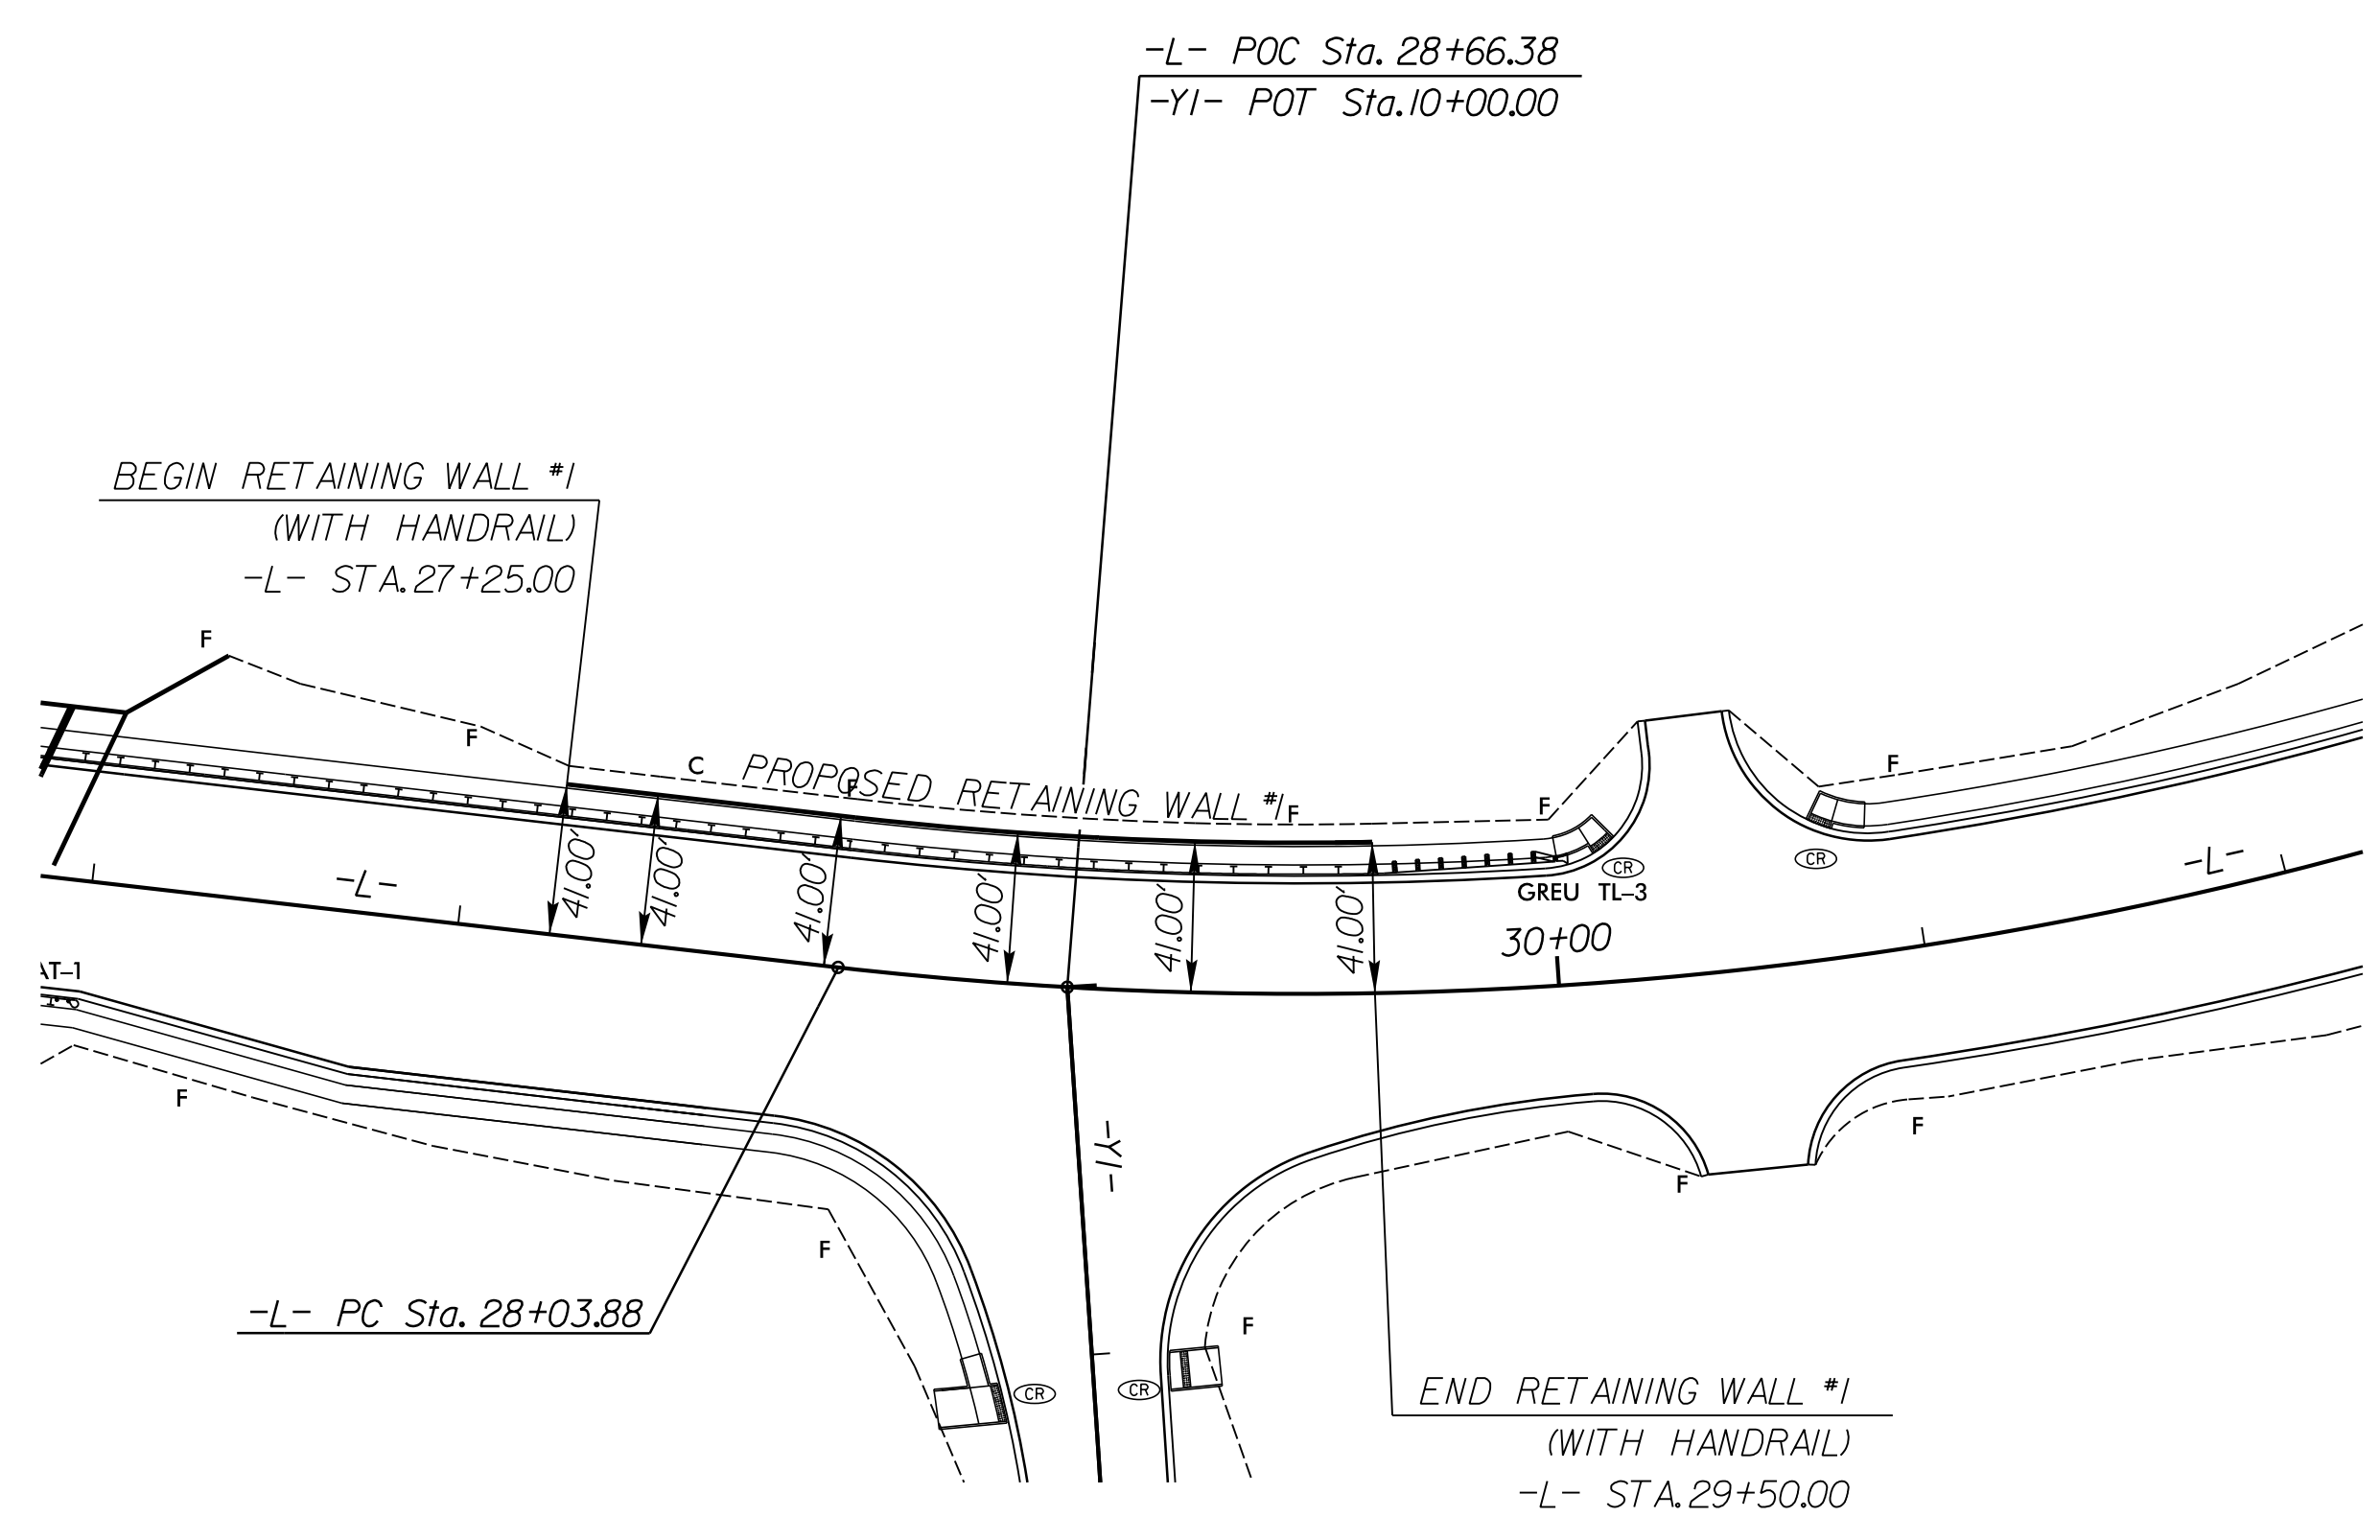



RETAINING WALL #1 DETAIL

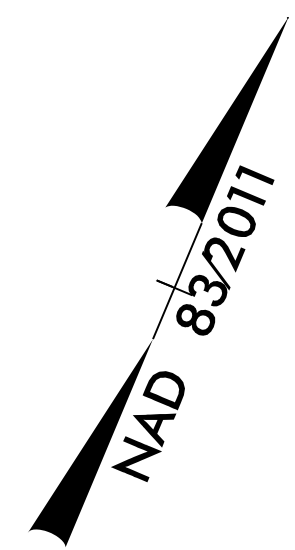

SEE SHEET 5
 FOR PLAN VIEW
 SEE SHEETS W-1 THRU W-5
 FOR RETAINING WALL DETAILS

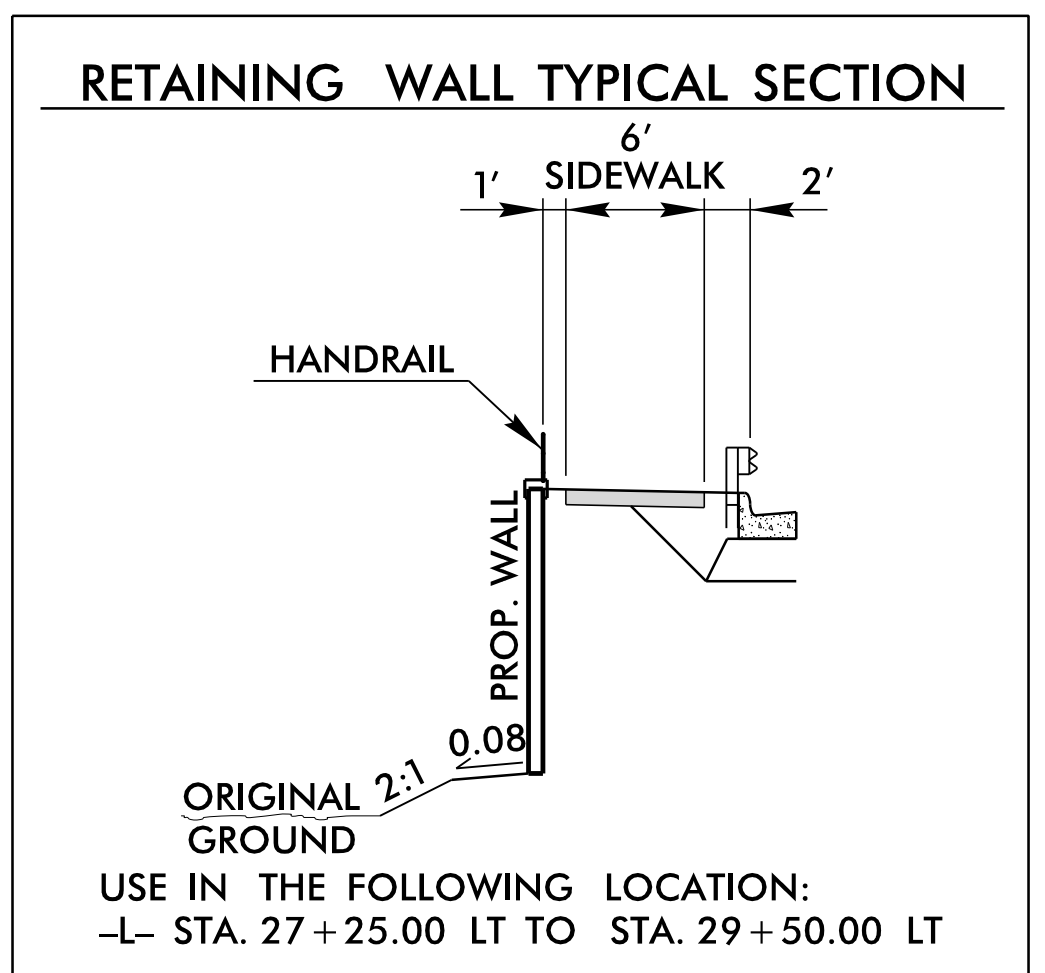

POINT NO.	-L- STATION	PROPOSED FINISHED GRADE (TOP)	PROPOSED FINISHED GRADE (BOT.)
1	27 + 25.00	811.07'	805.35'
2	27 + 50.00	811.84'	807.37'
3	28 + 00.00	813.41'	809.76'
4	28 + 50.00	815.04'	808.37'
5	29 + 00.00	816.98'	811.24'
6	29 + 50.00	818.92'	817.92'

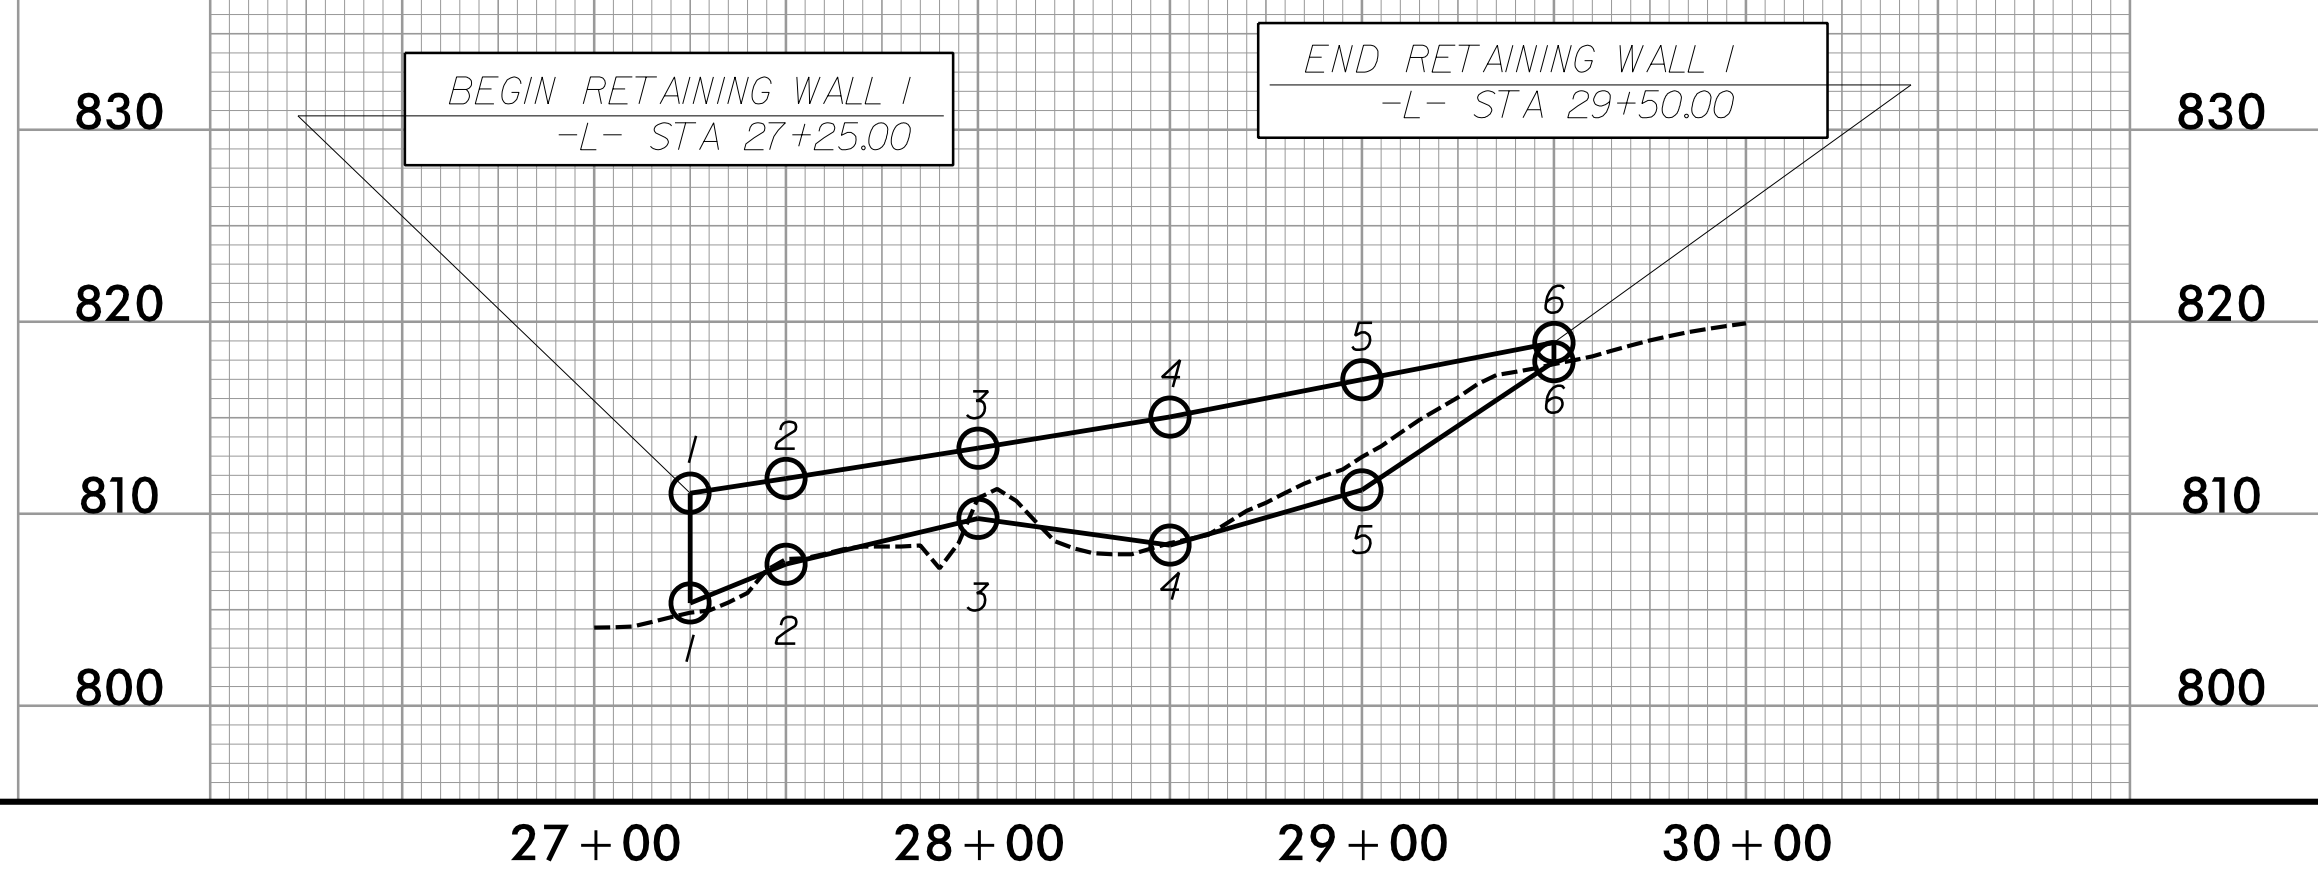

I:\Projects\2024\Projects\Plan Sheets\4015a_rdy_PSH_RET_WALL_02B-1.dgn