
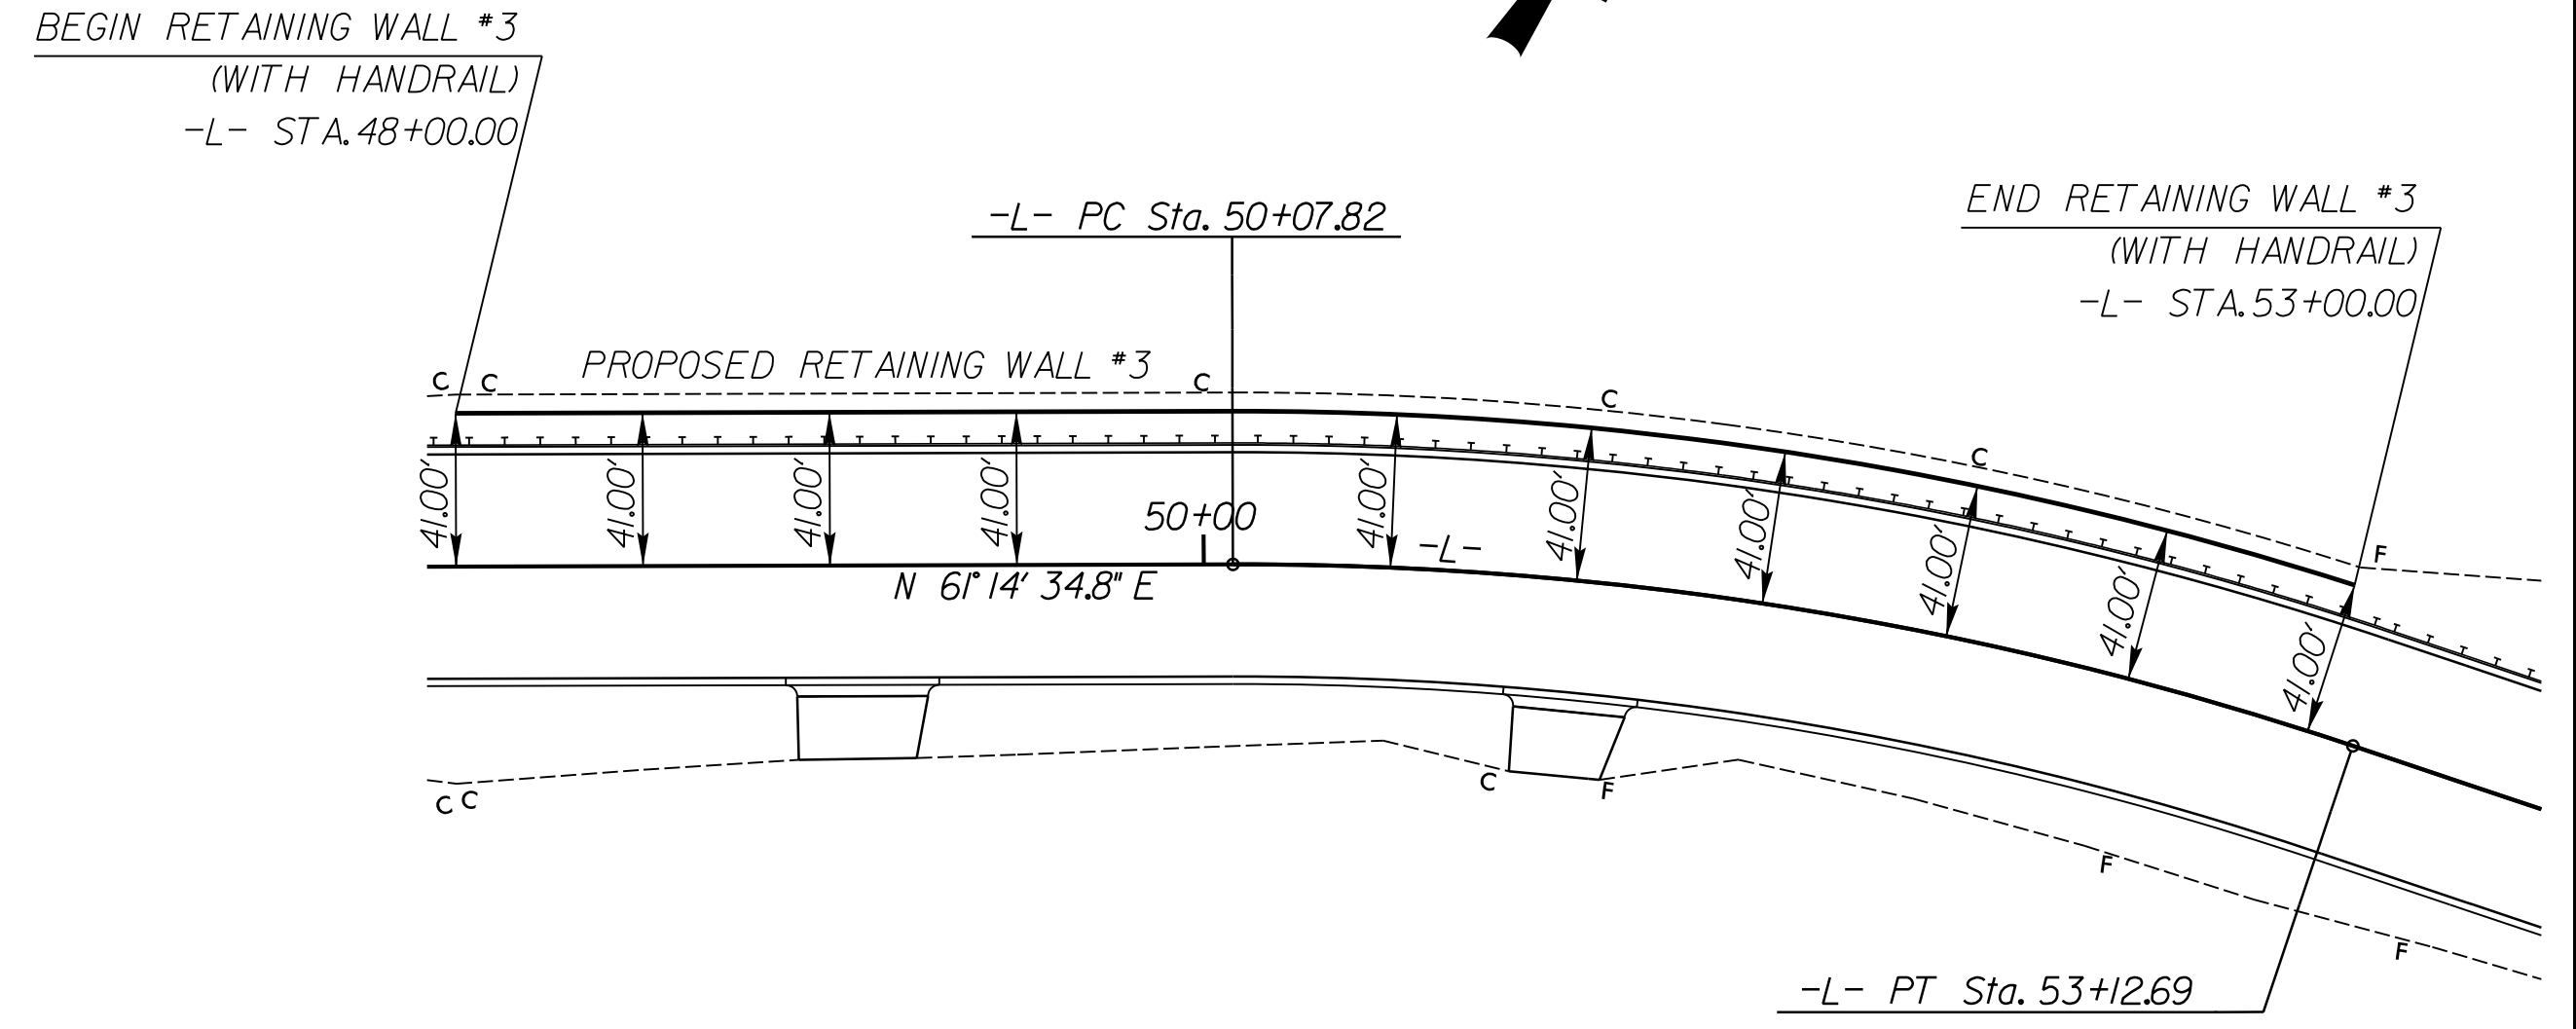


RETAINING WALL #2 DETAIL


RETAINING WALL #3 DETAIL

PROJECT REFERENCE NO. U-4015A	SHEET NO. 2B-2
RW SHEET NO.	
ROADWAY DESIGN ENGINEER	HYDRAULICS ENGINEER
DOCUMENT NOT CONSIDERED FINAL UNLESS ALL SIGNATURES COMPLETED	

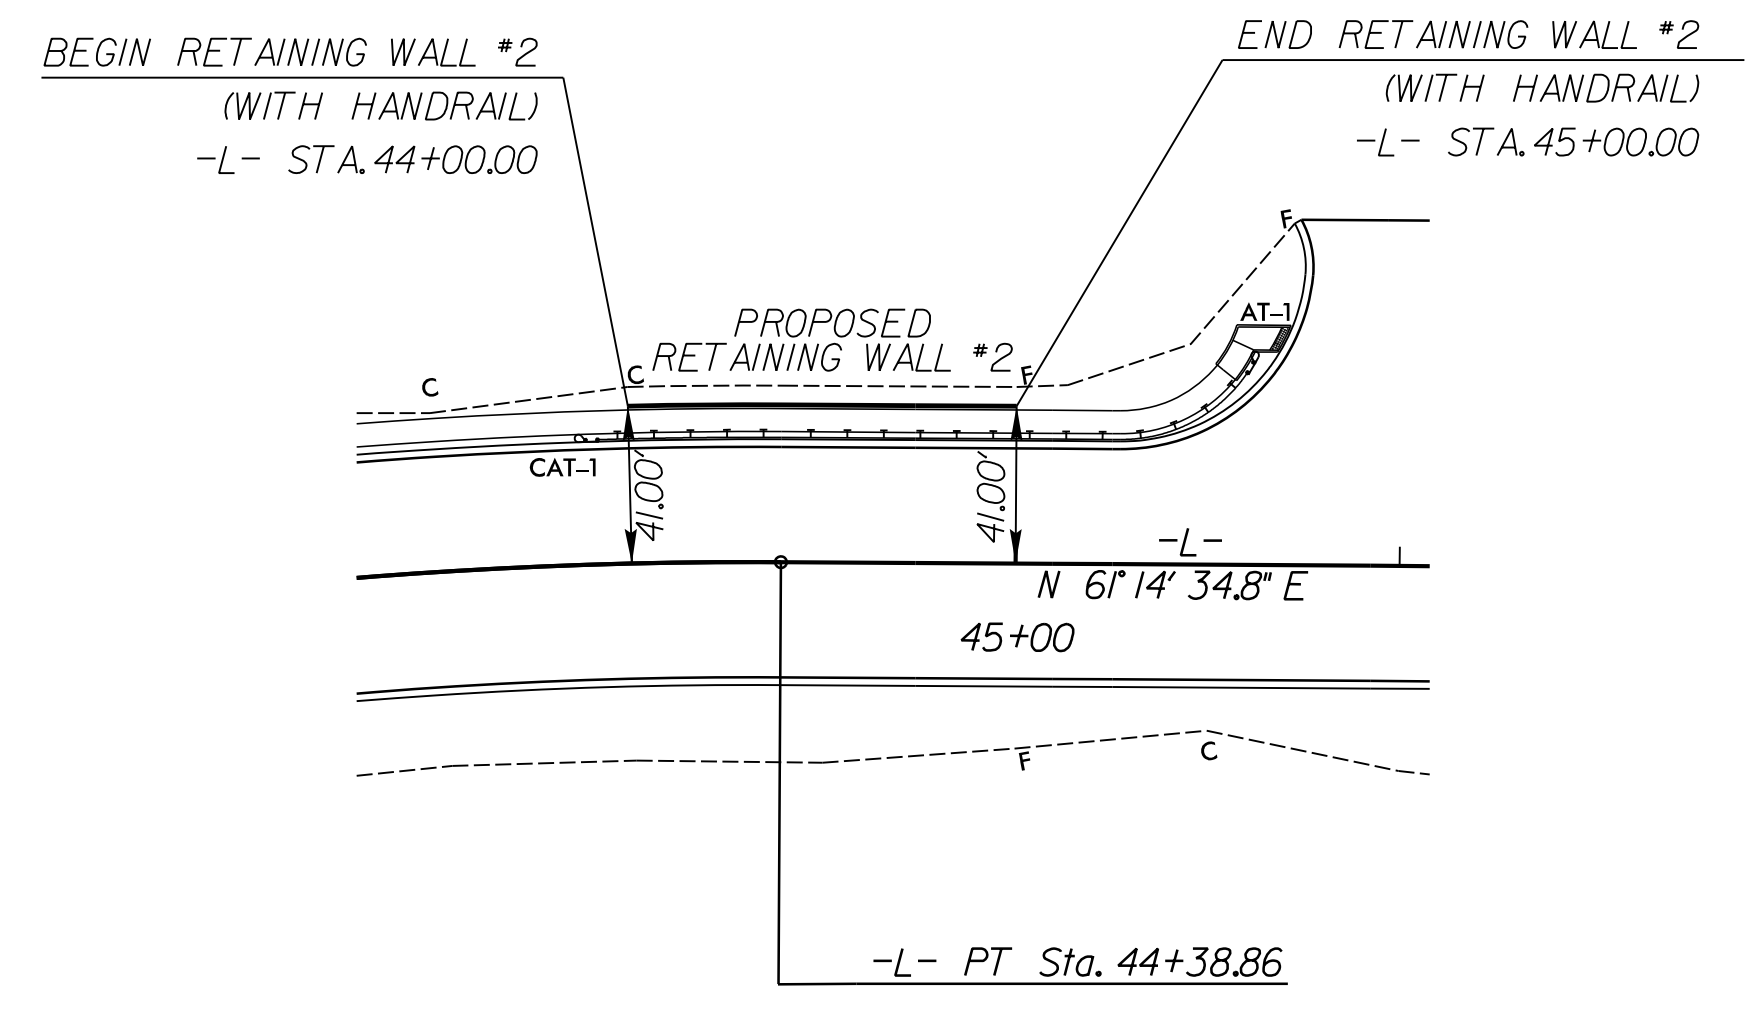



SEE SHEET 6
FOR PLAN VIEW
SEE SHEETS W-1 THRU W-5
FOR RETAINING WALL DETAILS

SEE SHEET 7
FOR PLAN VIEW
SEE SHEETS W-1 THRU W-5
FOR RETAINING WALL DETAILS

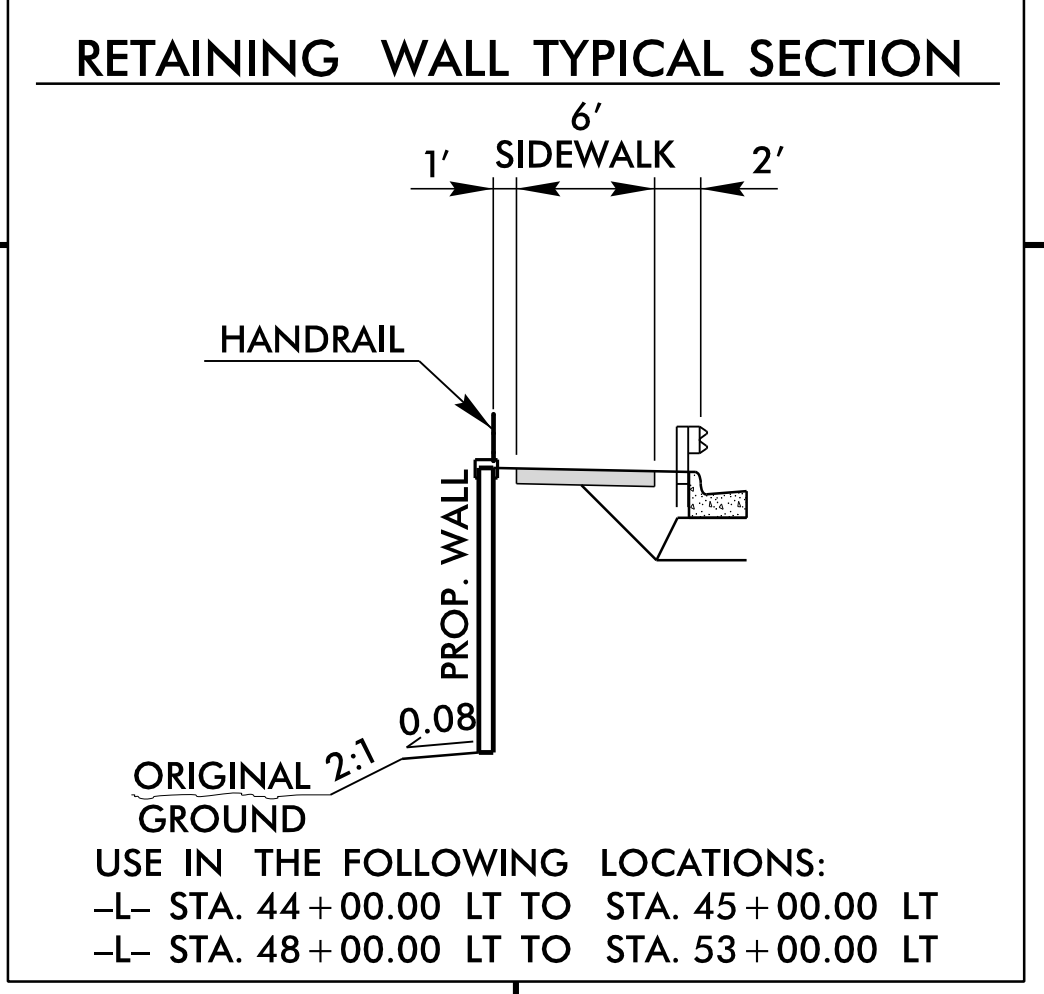

POINT NO.	-L- STATION	PROPOSED FINISHED GRADE (TOP)	PROPOSED FINISHED GRADE (BOT.)
1	44 + 00.00	850.83'	849.20'
2	44 + 02.43	850.94'	849.27'
3	44 + 50.00	853.20'	850.52'
4	44 + 94.71	855.52'	852.35'
5	45 + 00.00	855.80'	853.53'

POINT NO.	-L- STATION	PROPOSED FINISHED GRADE (TOP)	PROPOSED FINISHED GRADE (BOT.)
1	48 + 00.00	873.11'	870.76'
2	48 + 04.34	873.33'	870.88'
3	48 + 50.00	875.82'	872.42'
4	49 + 00.00	878.30'	872.79'
5	49 + 50.00	880.50'	873.04'
6	50 + 00.00	882.39'	872.48'
7	50 + 50.00	883.98'	871.98'
8	51 + 00.00	885.03'	874.33'
9	51 + 50.00	885.90'	877.88'
10	52 + 00.00	886.78'	883.05'
11	52 + 50.00	887.65'	885.41'
12	52 + 94.27	888.15'	885.41'
13	53 + 00.00	888.21'	885.19'

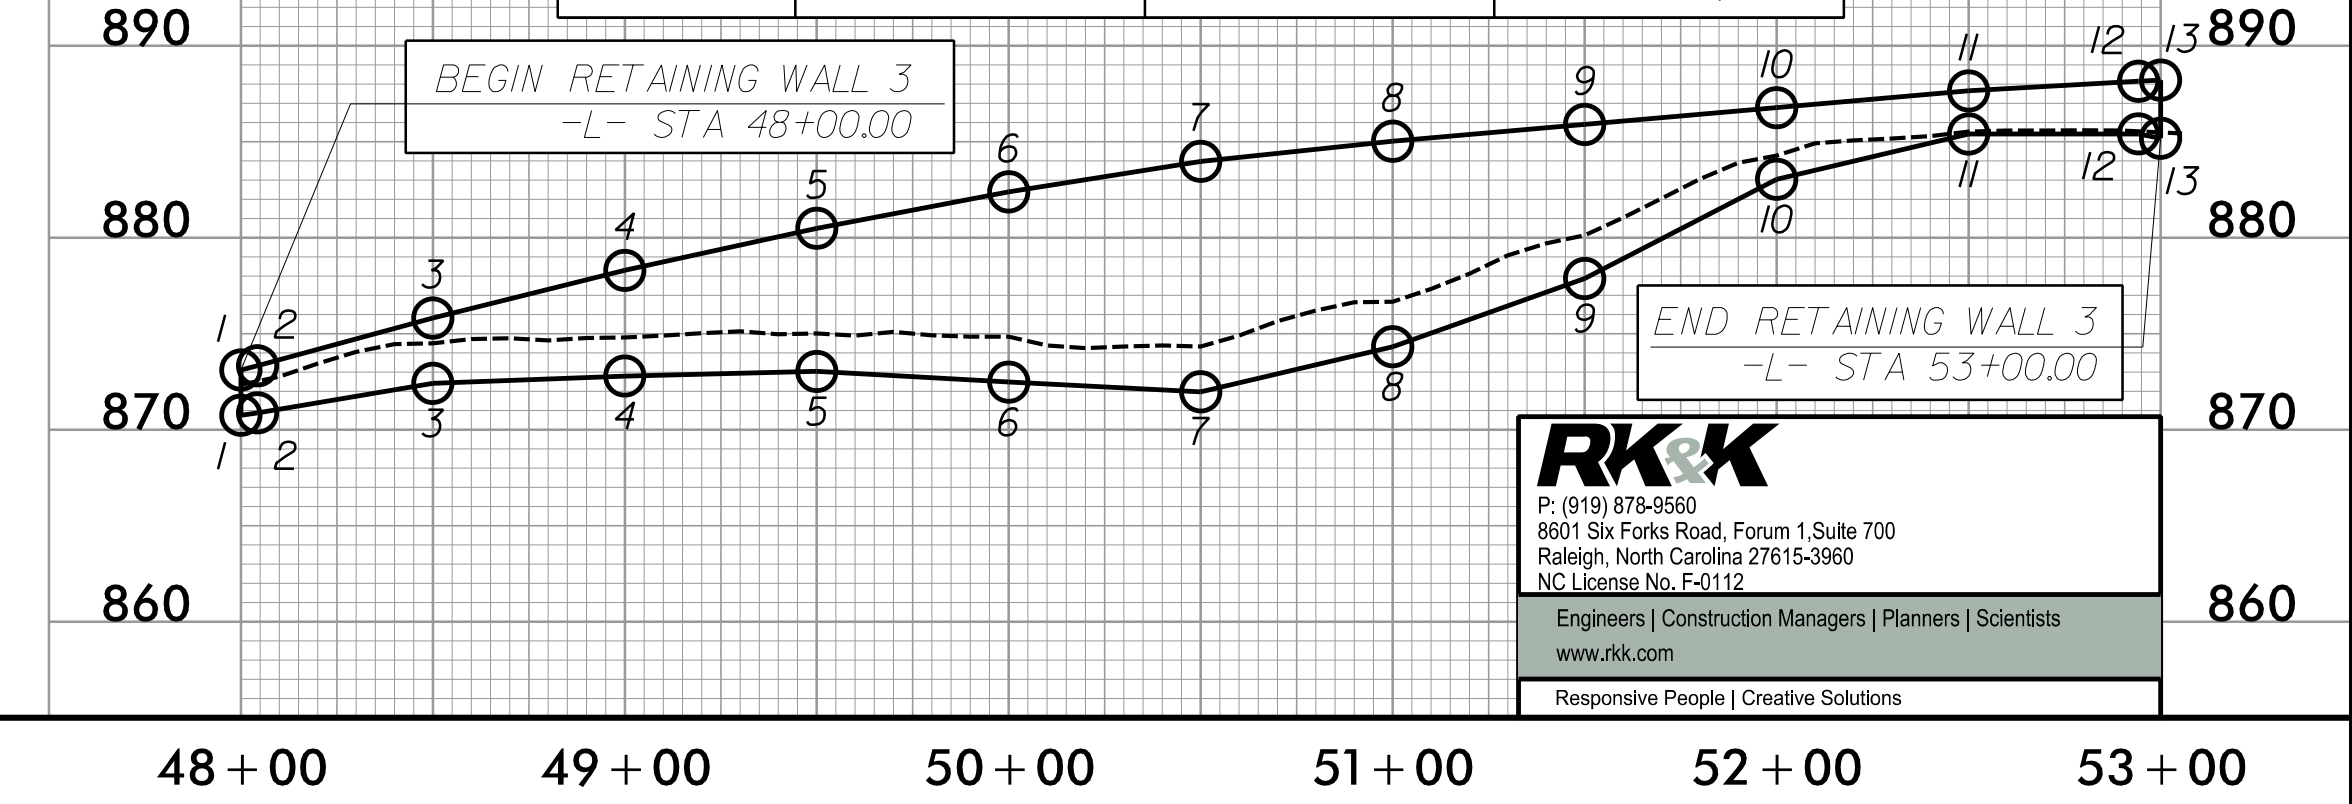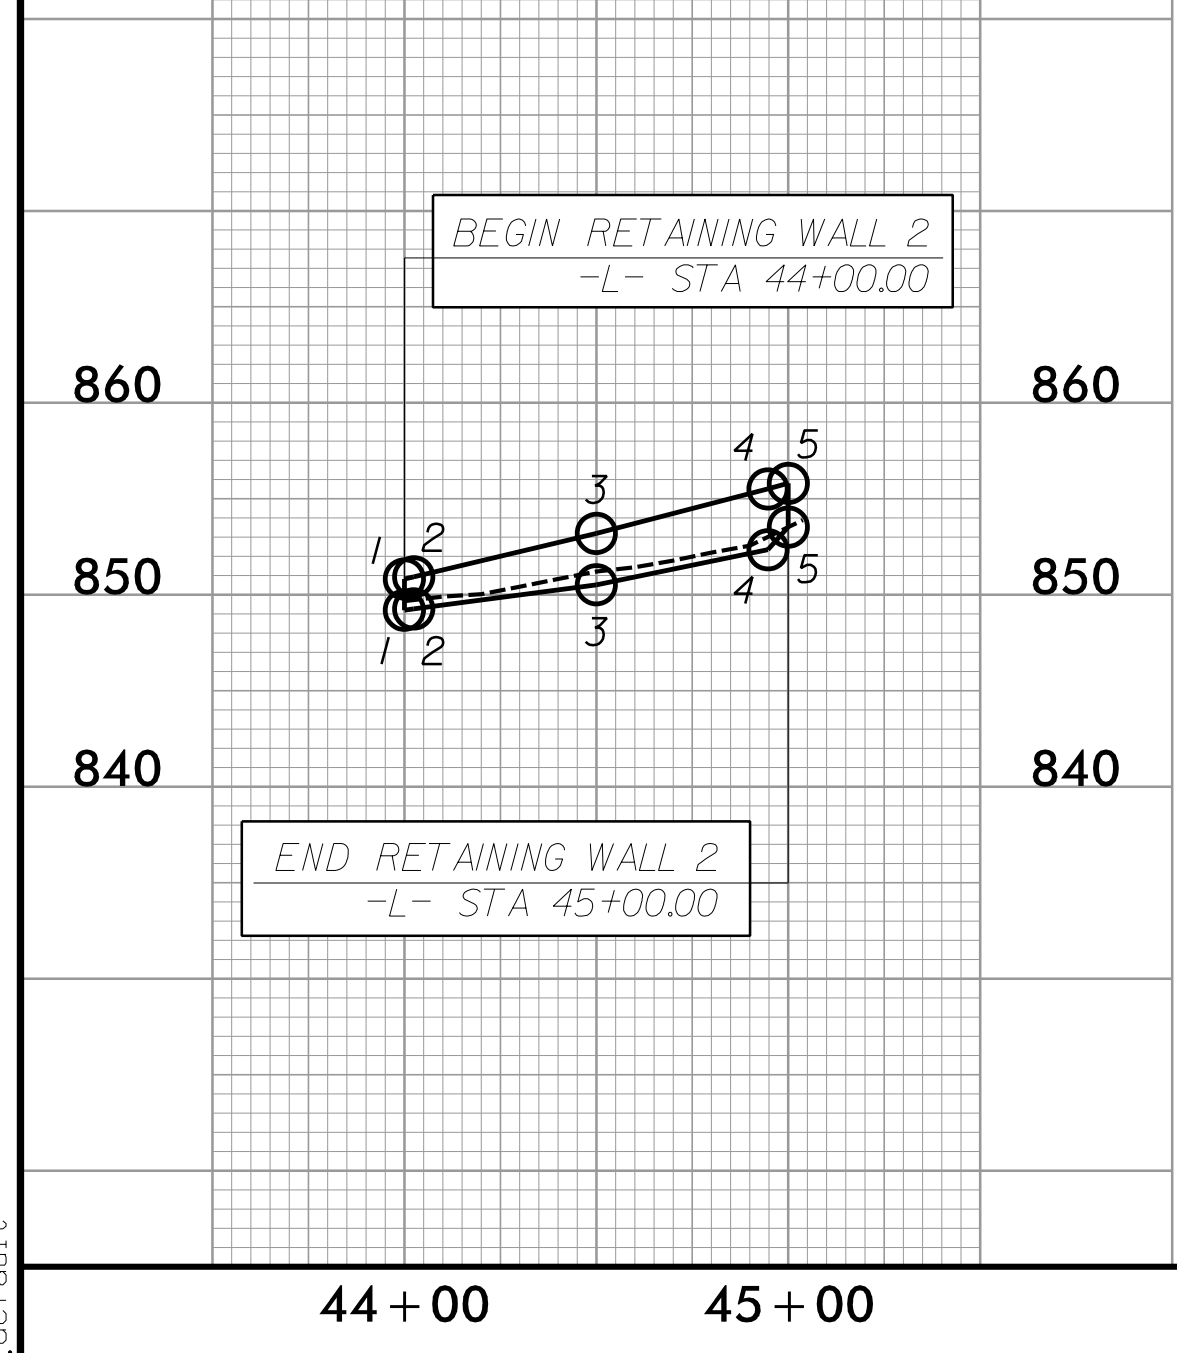

RK&K
P: (919) 878-9580
6801 Six Forks Road, Forum 1, Suite 700
Raleigh, North Carolina 27615-3960
NC License No. F-0112
www.rkk.com
Responsive People | Creative Solutions

12/6/2024
C:\Roadway\Proj\Plan Sheets\4015a_rdy_PSH_RET_WALL_02B-2.dgn