
# PHASING DIAGRAM

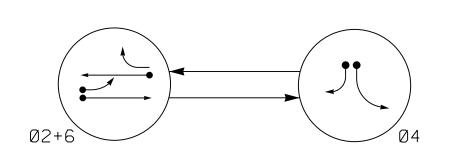

### PHASING DIAGRAM DETECTION LEGEND

DETECTED MOVEMENT UNDETECTED MOVEMENT (OVERLAP) UNSIGNALIZED MOVEMENT

PEDESTRIAN MOVEMENT

#### SIGNAL FACE I.D. TABLE OF OPERATION

All Heads L.E.D.

PHASE


SIGNAL

FACE

22,23

42,43

61,62

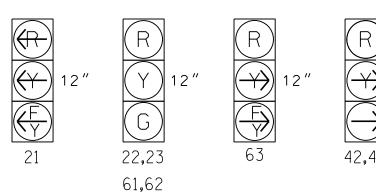

LOOP & DETECTOR UNIT INSTALLATION CHART TRAFFICWARE APOGEE SOFTWARE 2070 CONTROLLER													
INDUCTIVE LOOPS					DETECTOR PROGRAMMING								
ZONE	SIZE (FT)	DISTANCE FROM STOPBAR (FT)	TURNS	NEW LOOP	PHASE	SWITCH (PHASE)	DELAY TIME	STRETCH TIME	CALLING	EXTENSION	ADDED INIT.	SYSTEM LOOP	NEW CARD
2A*	6X6	300	*	-	2	-	-	1.6	Χ	Χ	-	-	_
2B*	6X6	90	*	-	2	-	-	-	Χ	Χ	-	-	_
2C*	6X40	0	*	_	2	_	_	-	Χ	Χ	-	-	_
4A*	6X40	0	*	_	4	_	3	-	Χ	Χ	-	-	_
4B*	6X40	0	*	-	4	_	15	-	Χ	Χ	_	-	_
6A*	6X6	300	*	-	6	_	-	1.6	Χ	Χ	-	-	_
6B*	6X6	90	*	_	6	_	-	-	Χ	Χ	-	_	_

RKK

NC License No. F-0112

8601 Six Forks Road Suite 700 | Raleigh, North Carolina 27615-2965

Engineers | Construction Managers | Planners | Scientists

Responsive People | Creative Solutions

\* VIDEO DETECTION

## 2 Phase Fully Actuated (Greensboro Signal System)

### NOTES

- Refer to "Roadway Standard Drawings NCDOT" dated January 2024 and "Standard Specification for Roads and Structures" dated
- Do not program signal for late night flashing operation unless otherwise directed by the Engineer.
   Disconnect and cover existing signal heads 11, 81, and 82
- during temporary pattern.
- Modify existing signal head 41.
  Set all detector units to presence mode.
  This intersection uses video detection. Install detectors according
- to the manufacturer's instructions to achieve the desired detection.

  Maximum times shown in timing chart are for free-run operation only.


  Coordinated signal system timing values supersede these values.

Simply Southern

August 2024 REVIEWED BY: WP Erickson-Jones

Division 7 Guilford County

750 N.Greenfield Pkwy, Garner, NC 27529 PREPARED BY: A.C. Norman REVIEWED BY:

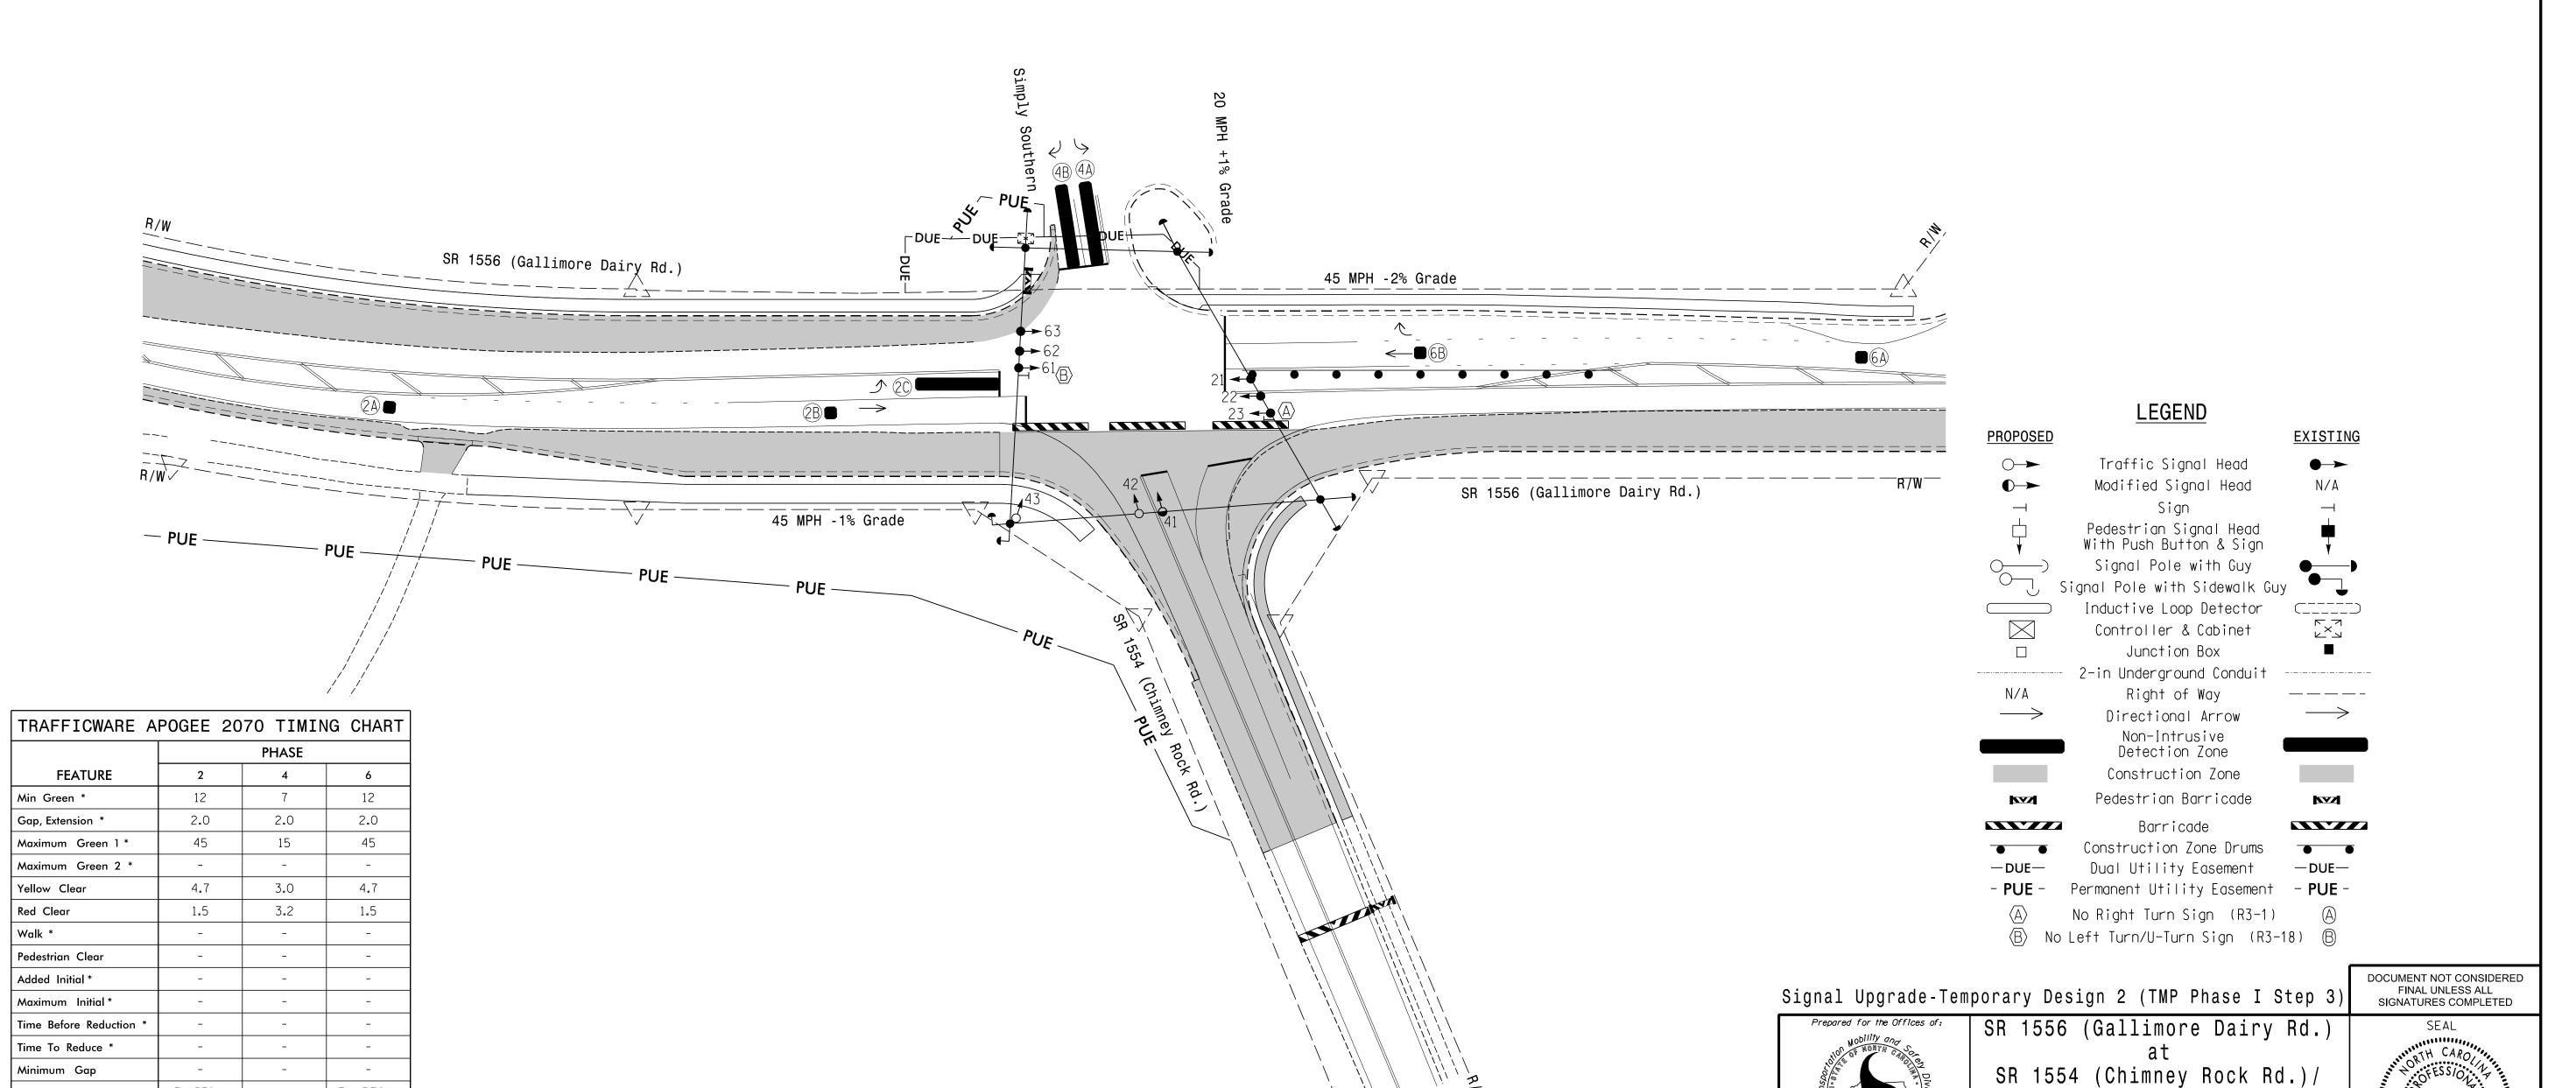

Recall Mode

Dual Entry

MIN RECALL

YES

ON

Extension times for phases 2 and 6 lower than what is shown. Min Green

ON

MIN RECALI

YES

Porter Jones 8/22/2024

Greensboro

SEAL 3 056142

SIG. INVENTORY NO. 07-1689T2