


09/08/99

TIP PROJECT: U-4015A

STATE OF NORTH CAROLINA
DIVISION OF HIGHWAYS

T.I.P. NO.	SHEET NO.
U-4015A	UO-1

NOTE:
ALL UTILITY WORK SHOWN ON THIS SHEET WILL BE DONE BY OTHERS. NO PAYMENT WILL BE MADE TO THE CONTRACTOR FOR UTILITY WORK SHOWN ON THIS SHEET.


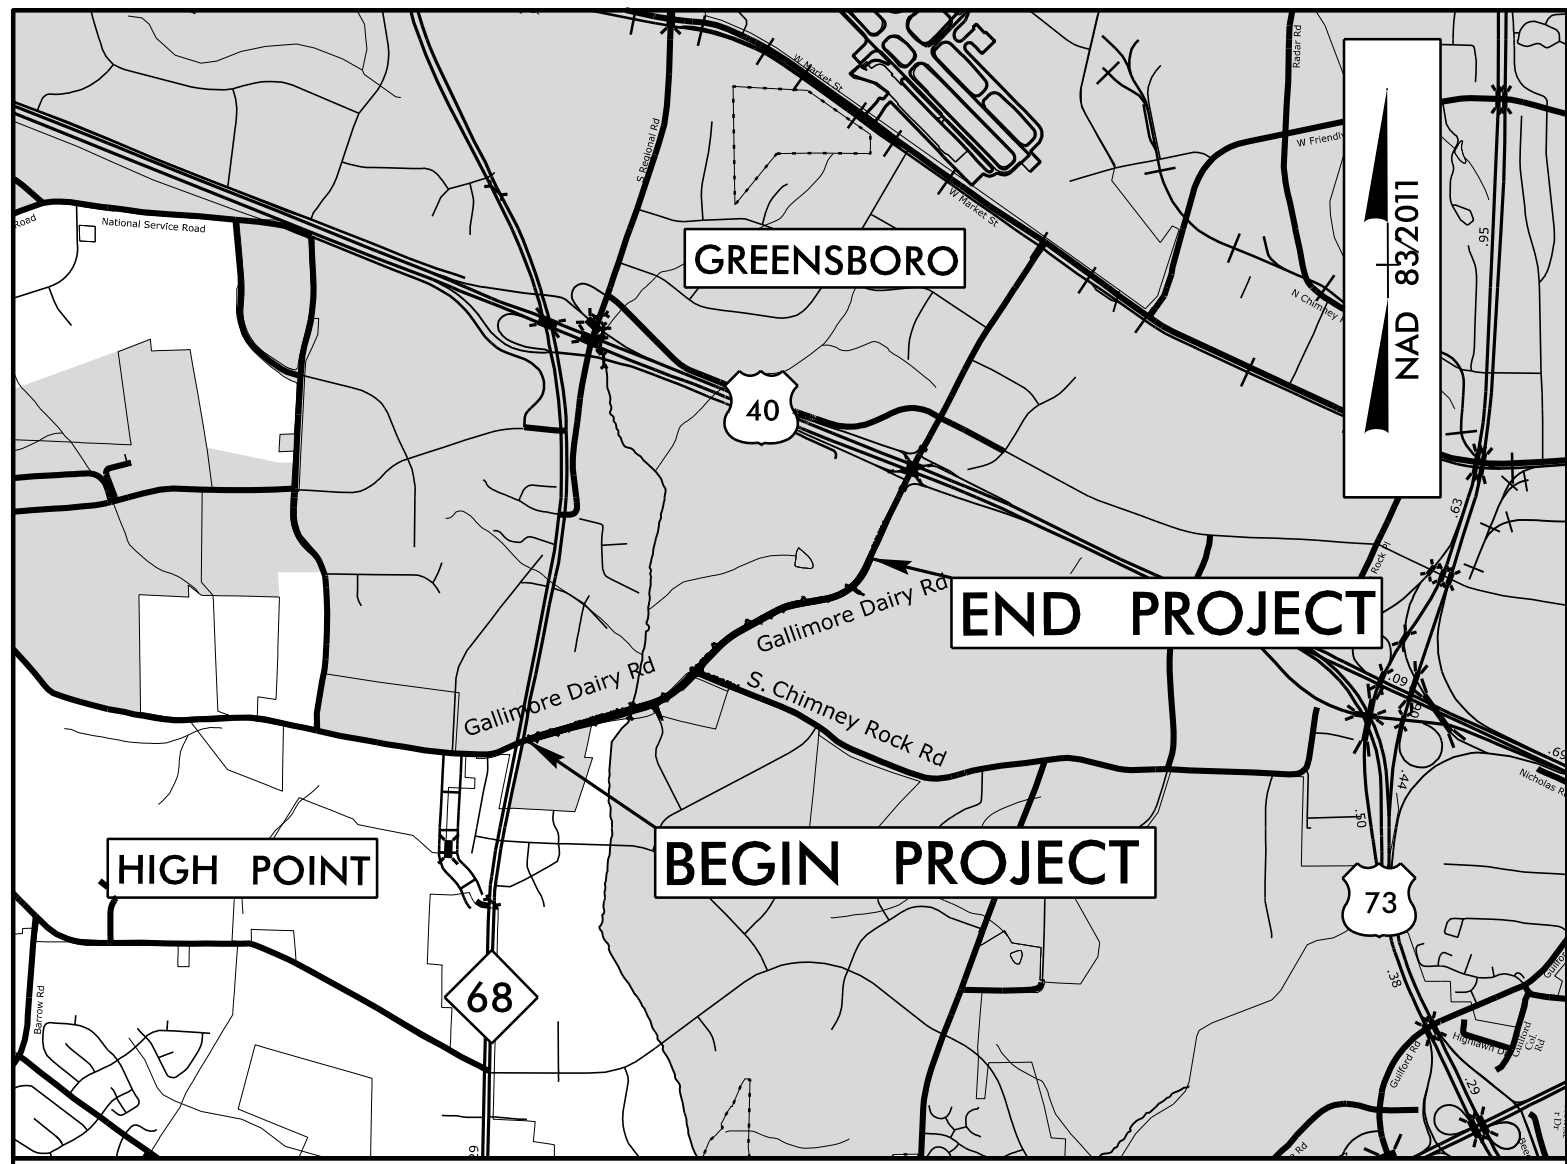


VICINITY MAP (NTS)


UTILITIES BY OTHERS PLANS GUILFORD COUNTY

LOCATION: SR 1556 (GALLIMORE DAIRY RD.) FROM NC 68 (LYNWOOD SMITH EXPY.) TO AIRPARK RD. IN GREENSBORO

TYPE OF WORK: UTILITY RELOCATIONS

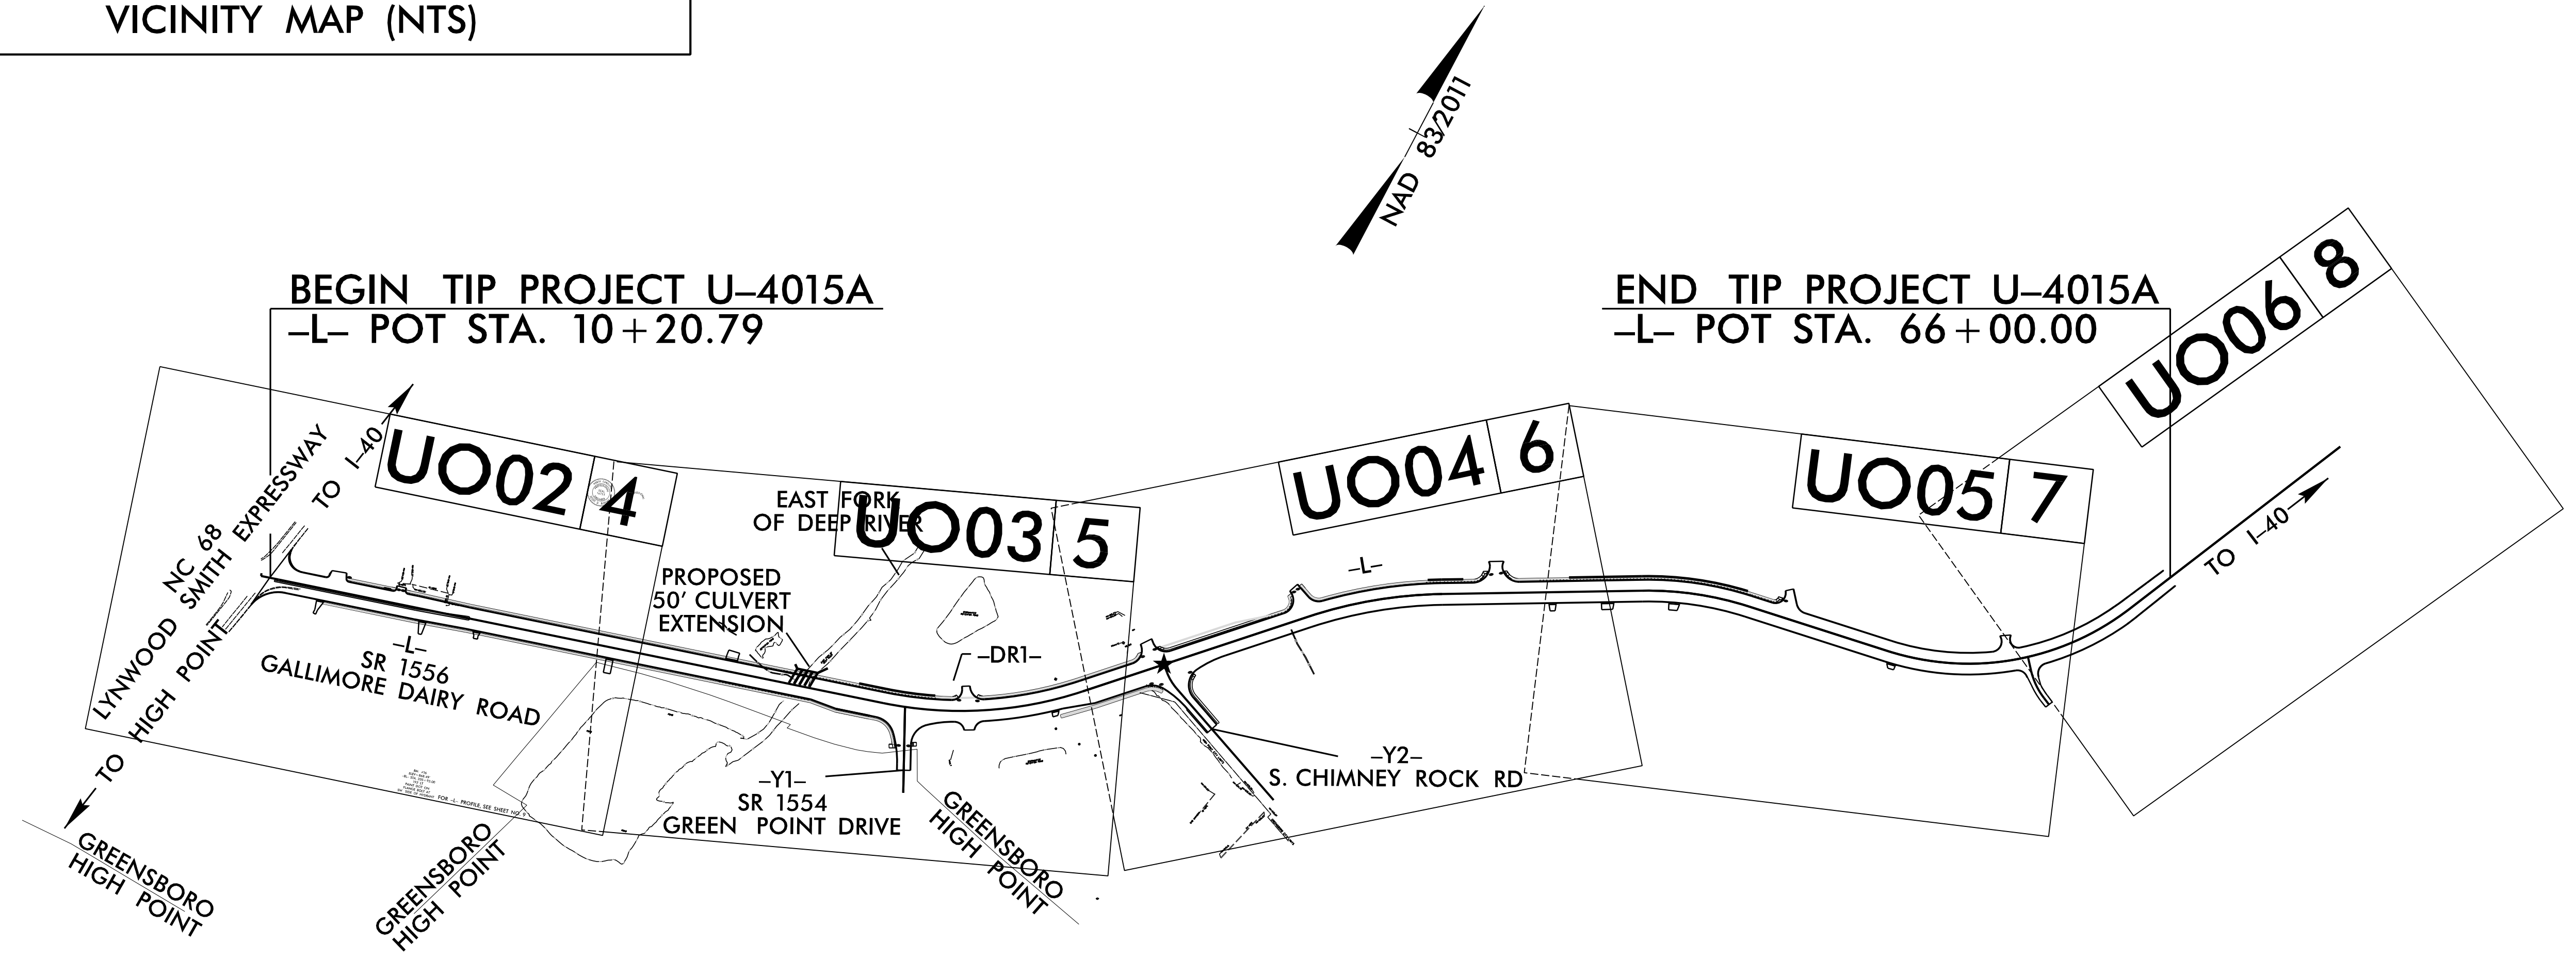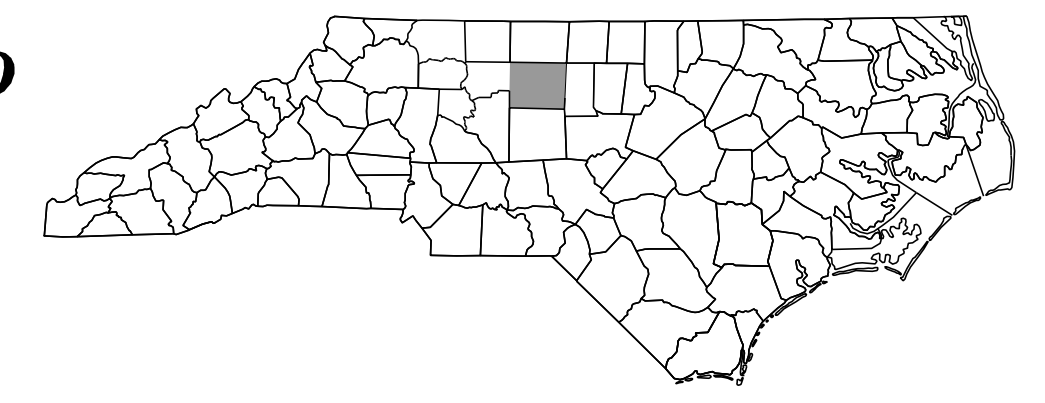

GRAPHIC SCALES

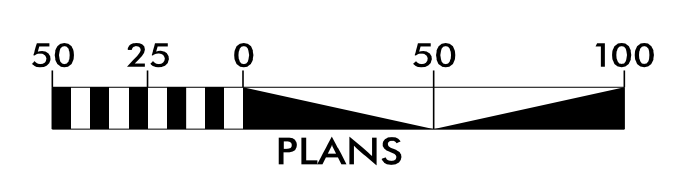

INDEX OF SHEETS

SHEET NO.:	DESCRIPTION:
UO-1	TITLE SHEET
UO-02 THRU UO-06	UBO PLAN SHEETS

UTILITY OWNERS ON PROJECT


- (A) DUKE ENERGY - POWER (D)
- (B) AT&T TOLL - COMMUNICATIONS (T)
- (C) AT&T - TELECOMMUNICATIONS (D)
- (D) PIEDMONT NATURAL GAS - NATURAL GAS (D)
- (E) KINDER MORGAN NATURAL GAS - NATURAL GAS (D)
- (F) DUKENET - COMMUNICATIONS
- (G) BRIGHTSPEED - TELECOMMUNICATIONS
- (H) LUMOS COMMUNICATIONS - COMMUNICATIONS
- (I) SPECTRUM - CATV
- (J) NCDOT - FIBER OPTIC
- (K) CITY OF GREENSBORO TRAFFIC - FIBER OPTIC
- (L) CITY OF HIGH POINT - POWER

PREPARED IN THE OFFICE OF:



FOR NORTH CAROLINA
DEPARTMENT OF TRANSPORTATION

RICHY NARRON	UTILITY PROJECT MANAGER
JOHN DAVIS	PROJECT UTILITY COORDINATOR
JOHN DAVIS	PROJECT UTILITY CADD

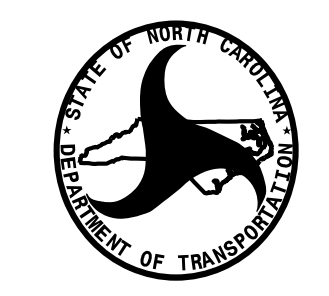

DIVISION OF HIGHWAYS
UTILITIES UNIT
1555 MAIL SERVICES CENTER
RALEIGH, NC 27699-1555
PHONE (919) 707-6690
FAX (919) 250-4151

DONALD E. HAMPTON	UTILITIES REGIONAL ENGINEER
JONG T. YOON	UTILITIES ENGINEER
DAYTON C. MARTIN	UTILITIES AREA COORDINATOR
O'HARA PARKER	UTILITIES COORDINATOR

9/5/2024 R:\UtilFiles\Engineering\UBO\Proj\U4015a-ut_rdy_tsh_U01.dgn jmdavis

