


CABLE ROUTING NOTES

- CONTACT THE NCDOT TRAFFIC SIGNAL SUPERVISOR AT 910-364-0606 AND PROVIDE A MINIMUM OF 5 WORKING DAYS NOTICE PRIOR TO DISTURBING THE EXISTING FIBER SPLICES.
- RECORD EXISTING SPLICE ARRANGEMENTS IN EXISTING SPLICE ENCLOSURES AND SIGNAL CABINETS PRIOR TO BEGINNING WORK ASSOCIATED WITH SPLICING IN THE NEW AND/OR RELOCATED FIBER. IF DISCREPANCIES EXIST, CONTACT THE ENGINEER TO DETERMINE HOW TO PROCEED PRIOR TO RE-SPLICING.
- CUT THE EXISTING 12-FIBER COMMUNICATIONS CABLE AT THE EXISTING AERIAL SPLICE ENCLOSURE WEST OF ROCKFISH ROAD, DELASH FROM EXISTING MESSENGER WESTWARD ALONG NC 59 (MAIN STREET), BACKPULL AND COIL CABLE AT POLE #E993AE AS SHOWN.
- LASH THE EXISTING 12-FIBER COMMUNICATIONS CABLE TO THE NEW MESSENGER CABLE RUNNING TO AND BETWEEN THE SIGNAL POLES AND CONTINUE WESTWARD TO THE EXISTING SPLICE ENCLOSURE. AFTER THE FIBER COMMUNICATIONS CABLE HAS BEEN RELOCATED, REMOVE THE EXISTING MESSENGER CABLE.

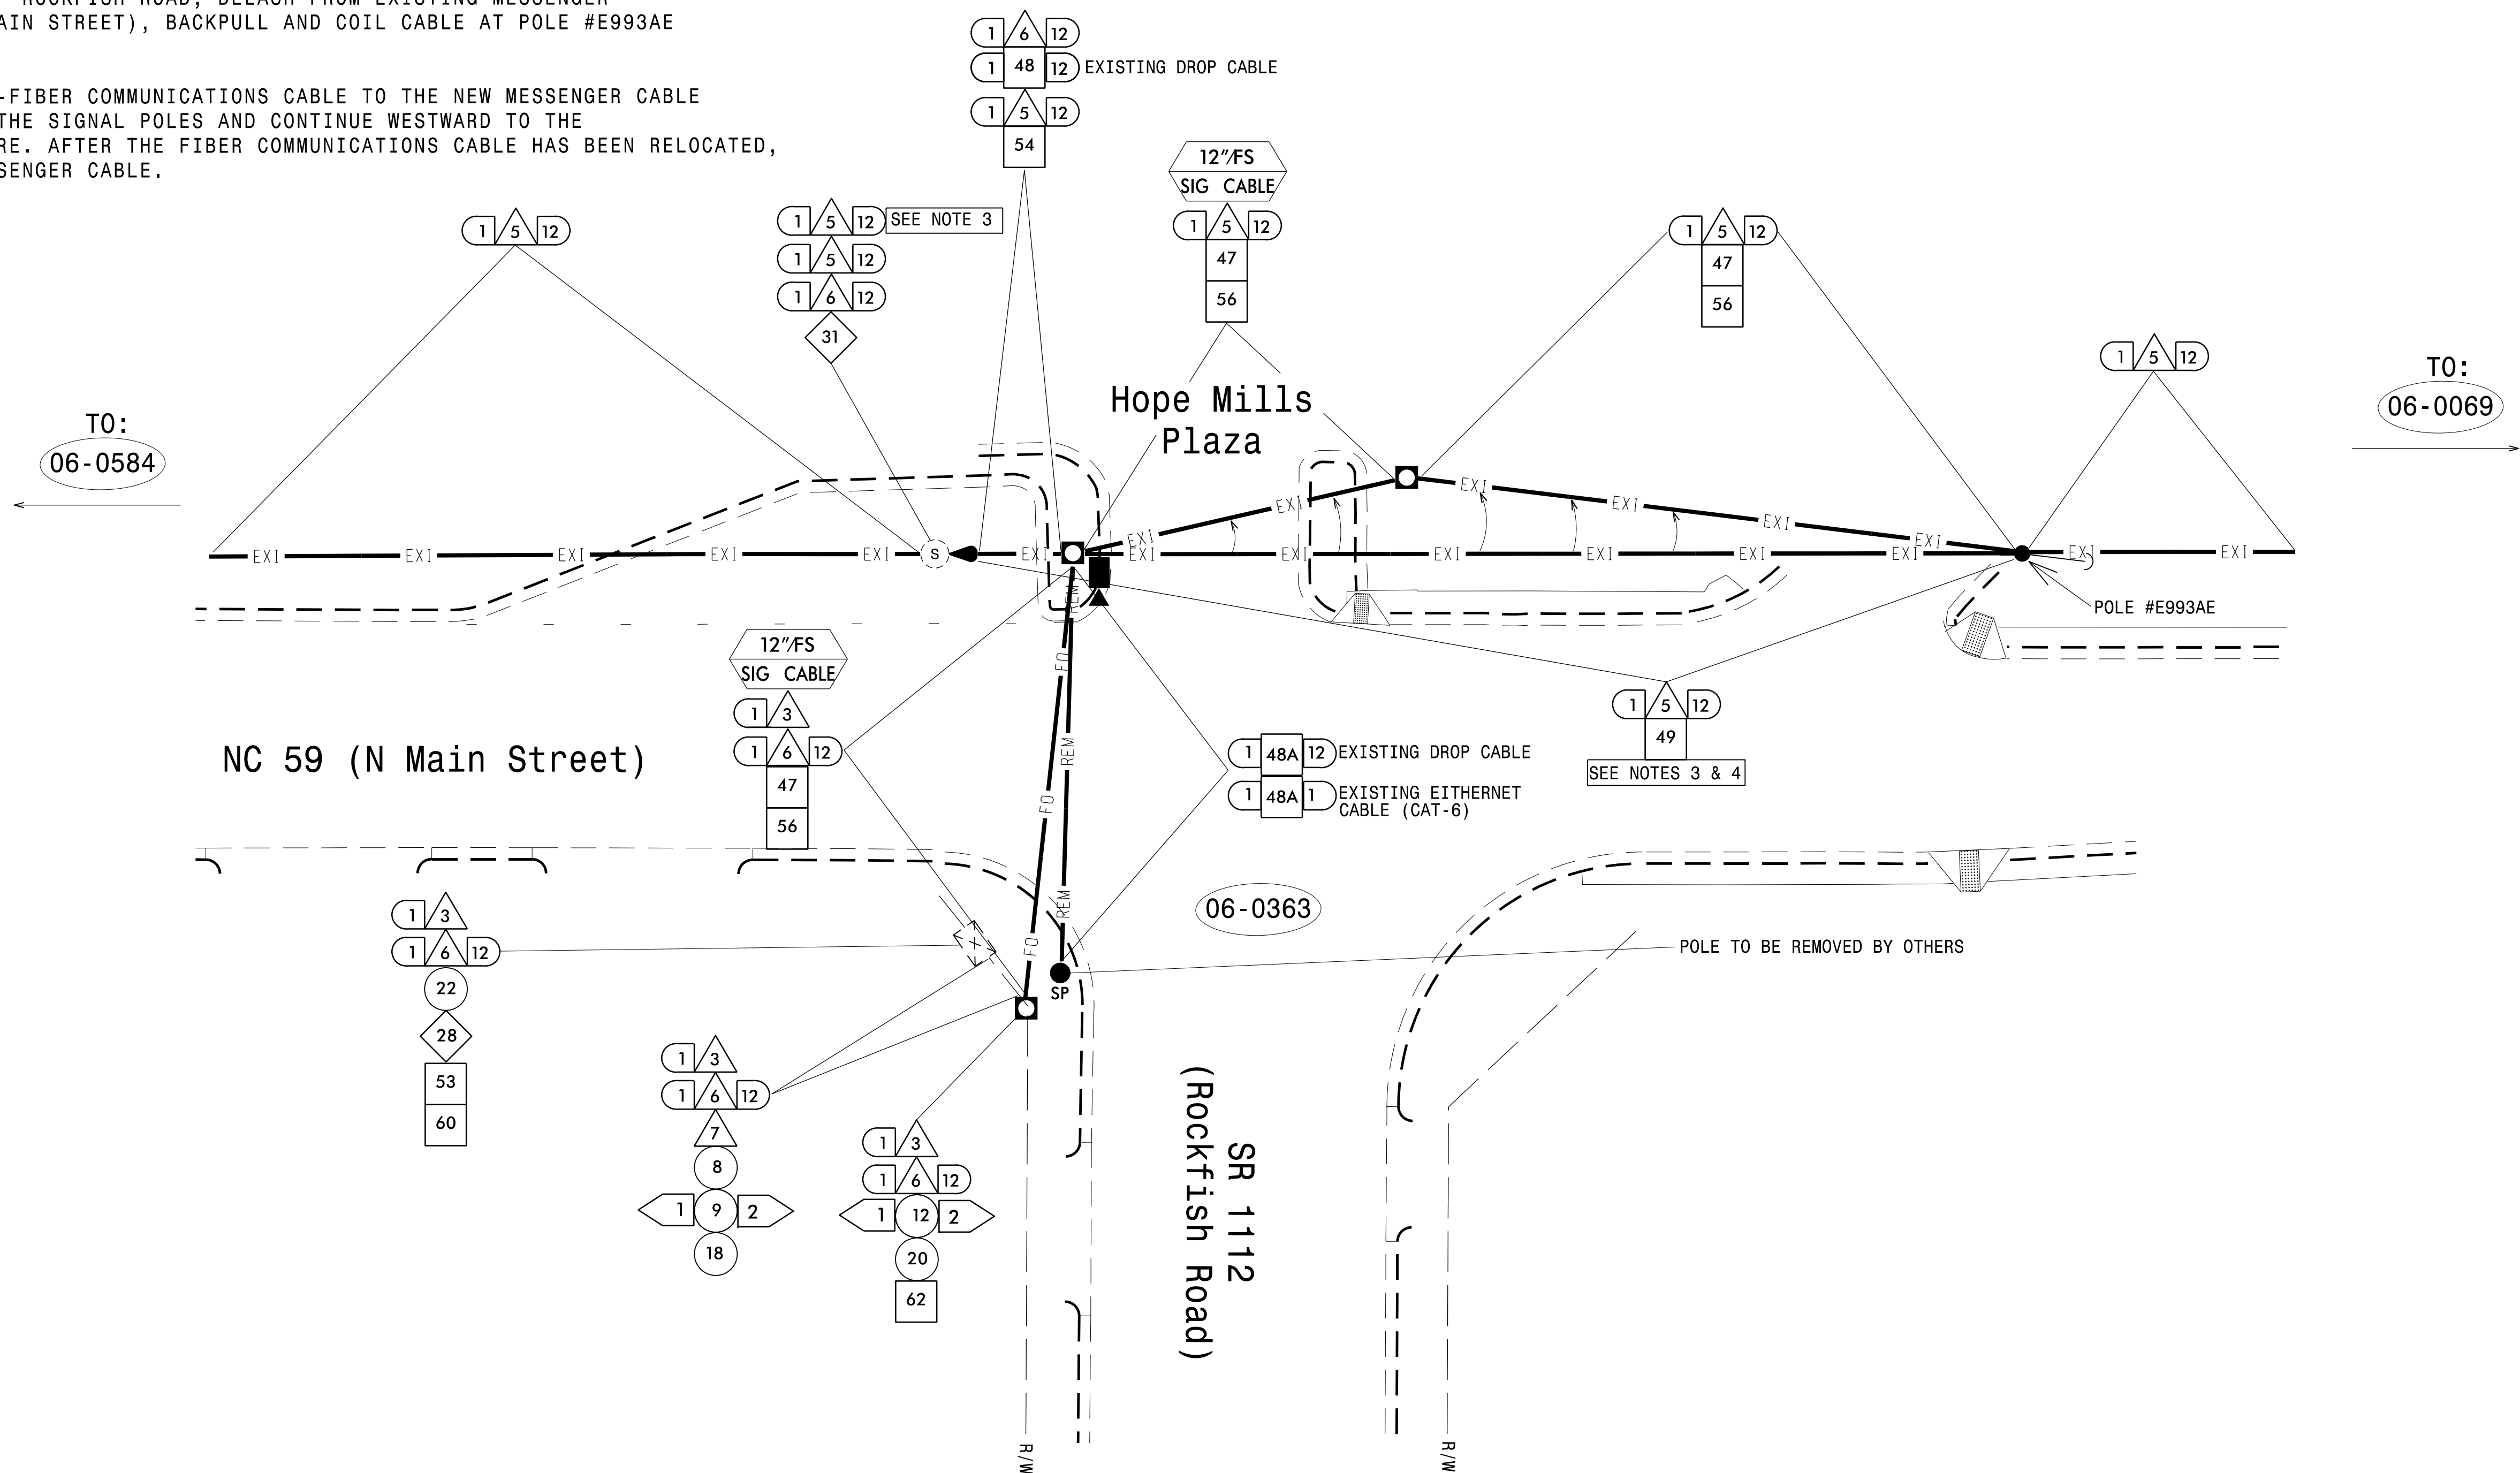

3/15/2024
 U-4709-00-000
 USER: dbroutt

TRANSYSTEMS
 1 Glenwood Avenue
 Raleigh, NC 27603
 Tel: 919.789.9977
 Fax: 919.789.9591
 License: F-0453

FINAL PHASE

Prepared for the Offices of:
 Transportation, Mobility and Safety Division
 NORTH CAROLINA DEPARTMENT OF TRANSPORTATION
 Signal Design Section

750 N. Greenfield Pkwy, Garner, NC 27529

Signal System #D06-03 Hope Mills
COMMUNICATION CABLE AND CONDUIT ROUTING PLAN
 Division 6, Cumberland County Hope Mills

PLAN DATE: March 2024 REVIEWED BY: G.G. Murr, Jr.
 PREPARED BY: B.E. Wynn REVIEWED BY:

REVISIONS	INIT.	DATE

SCALE: 0 20
 1" = 20'

SEAL
 NORTH CAROLINA
 PROFESSIONAL ENGINEER
 SEAL 14543
 GENE G. MURR, JR.
 DocuSigned by:
 Gene G. Murr Jr.
 14458661000458
 SIGNATURE DATE
 SIG. INVENTORY NO.

DOCUMENT NOT CONSIDERED FINAL UNLESS ALL SIGNATURES COMPLETED