


TIP PROJECT: R-5709C

CONTRACT: C204992

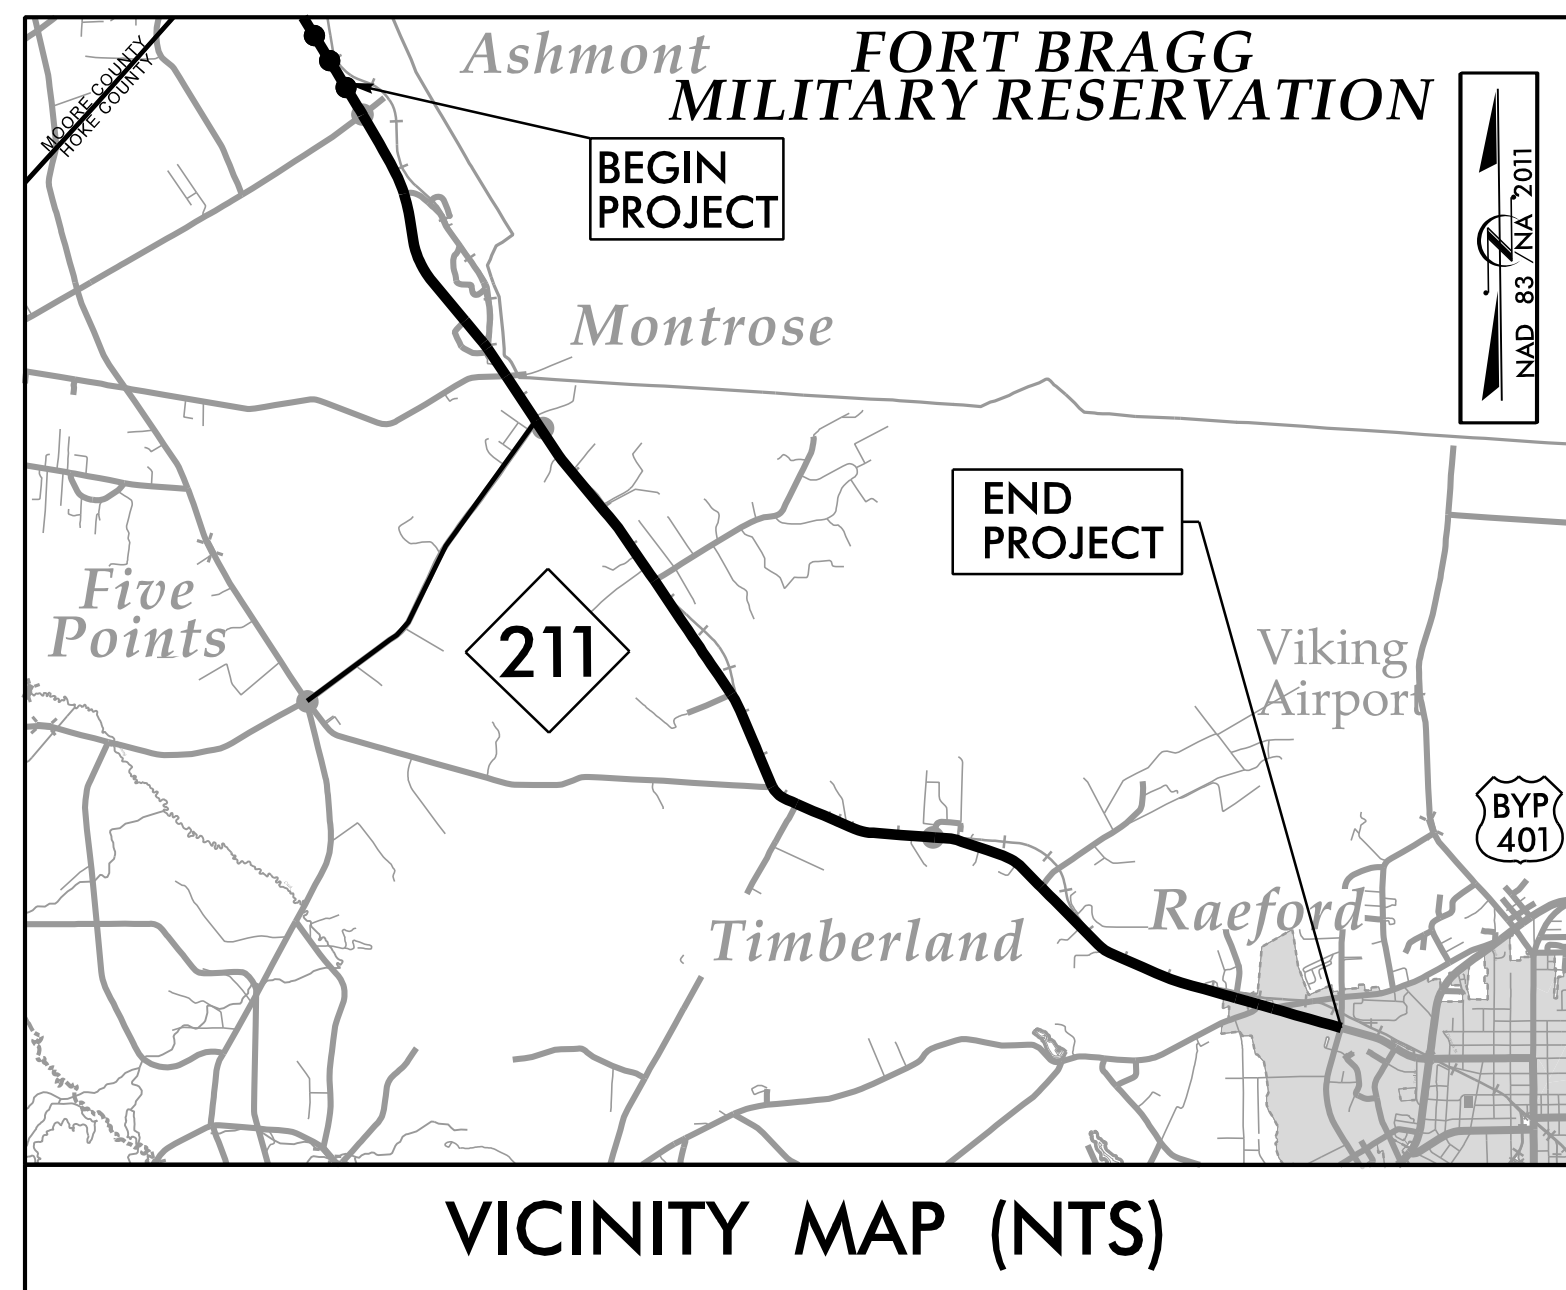

VICINITY MAP (NTS)


STATE OF NORTH CAROLINA
DIVISION OF HIGHWAYS

HOKE COUNTY

LOCATION: NC 211 FROM 0.40 MILES NORTH OF SR 1225 (ASHEMONT ROAD) TO EAST OF SR 1244 (WEST PALMER STREET)/SR 1311 (MOCKINGBIRD HILL ROAD) IN RAEFORD.

TYPE OF WORK: TRAFFIC SIGNALS

Project No.	Sheet No.
R-5709C	Sig. 1.0

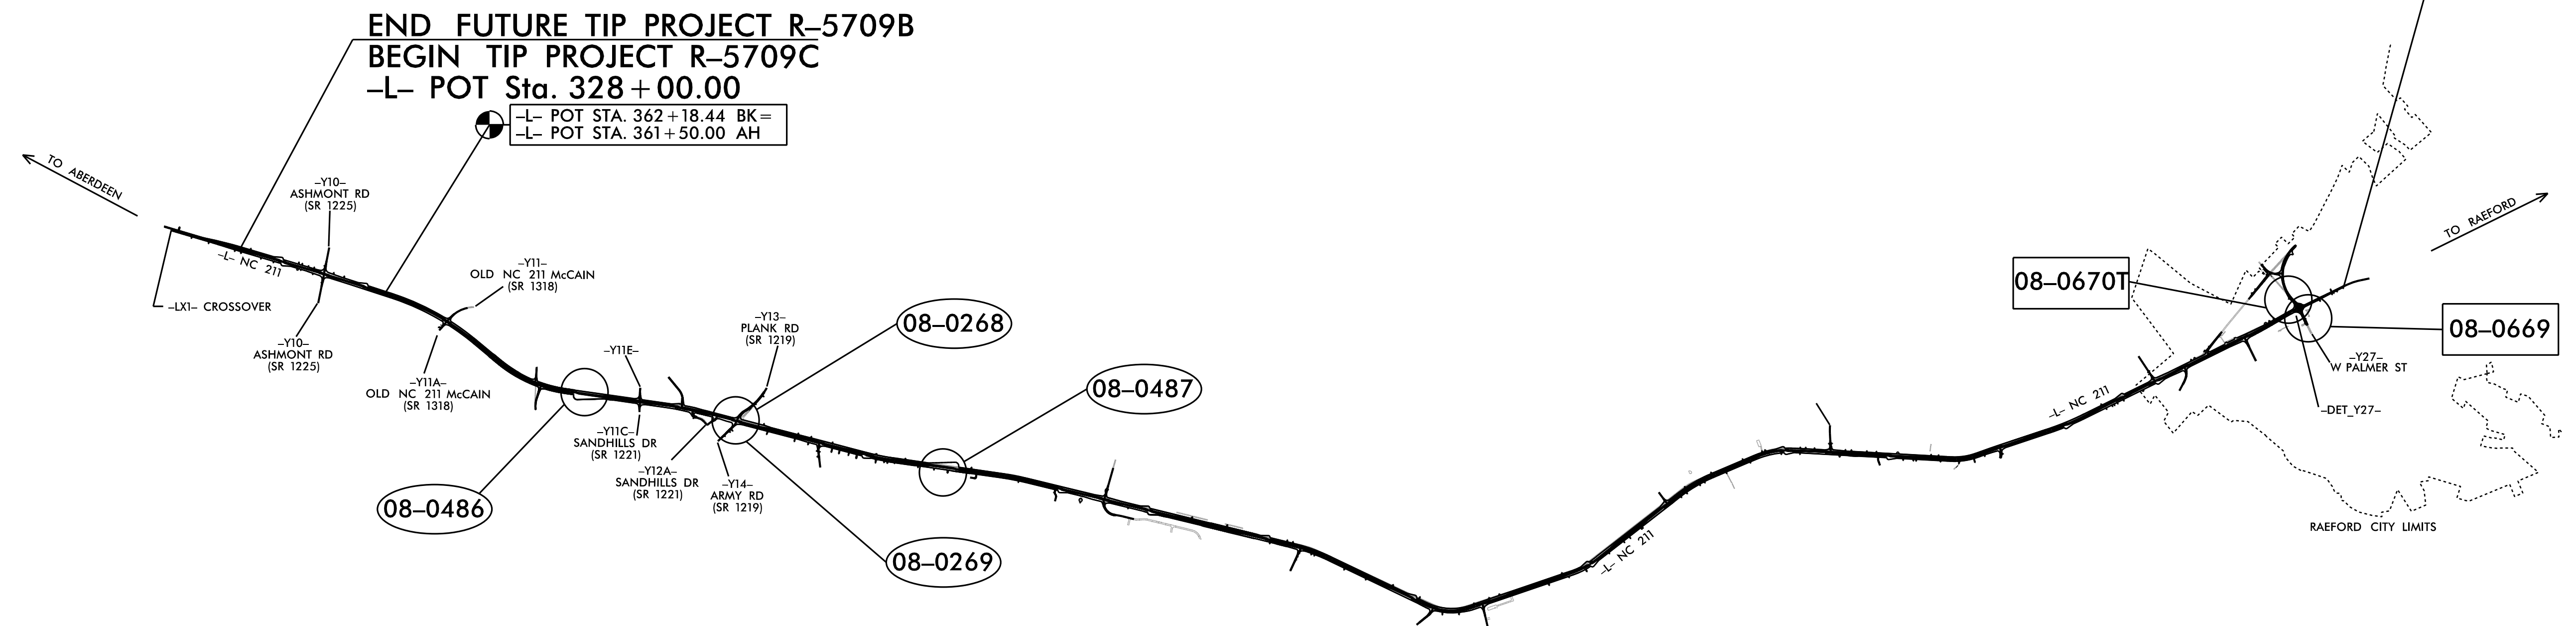

Refer to "Roadway Standard Drawings NCDOT" dated January 2024 and "Standard Specifications for Roads and Structures" dated January 2024.

PLANS PREPARED BY:
RK&K
FOR NORTH CAROLINA
DEPARTMENT OF TRANSPORTATION

WP Erickson-Jones, P.E.
PROJECT ENGINEER

Sai Kondapally
PROJECT DESIGN ENGINEER

Sheet #	Reference #	Index of Plans	Location/Description
Sig. 1.0		Title Sheet	
Sig. 2.0-2.3	08-0486	NC 211 Eastbound at U-Turn North of SR 1219 (Army Rd)	
Sig. 3.0-4.3	08-0268	NC 211 (Aberdeen Rd) at SR 1219 (Plank Rd)	
Sig. 5.0-6.2	08-0269	NC 211 (Aberdeen Rd) at SR 1219 (Army Rd)	
Sig. 7.0-7.3	08-0487	NC 211 Westbound at U-Turn South of SR 1219 (Plank Rd)	
Sig. 8.0-8.2	08-0669	NC 211 (Aberdeen Rd) at SR 1311 (Mockingbird Hill Rd)/SR 1244 (W Palmer St)	
Sig. 9.0-9.1	08-0670T	NC 211 (Aberdeen Rd) at SR 1244 (W Palmer St)	
Sig. M1A-M9	N/A	Standard Drawings for Metal Poles	

LEGEND

##-#### SIGNAL INVENTORY NUMBER

##-#### SIGNAL TO BE REMOVED

Transportation Systems Management and Operations Unit

Contacts:

Robert J. Ziembra, P.E. - Central Region Signals Engineer

Ryan W. Hough, P.E. - Signal Equipment Project Engineer

Prepared for the Office of:
DIVISION OF HIGHWAYS
TRANSPORTATION MOBILITY AND SAFETY DIVISION

750 N. Greenfield Parkway, Garner, NC 27529